



Notes :  
 Proposed brickwork to match existing porch  
 Proposed windows & doors - white reinforced upvc framing  
 Clear toughened safety double glazing.  
 Roof : Ultraframe white/white reinforced framing.  
 Sunshade Blue self-clean toughened safety double glazing  
 Proposed fascia - white pvc  
 Proposed guttering & downpipe - white  
 Rainwater pipe to inked with house downpipe.

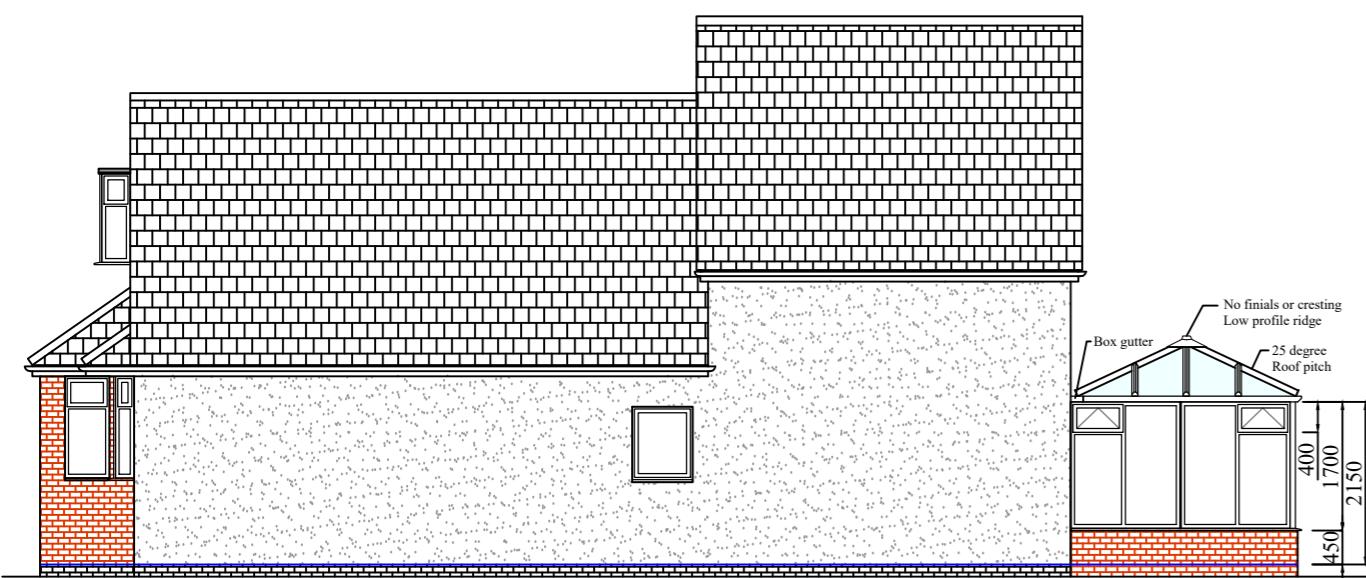

**Proposed LH Side Elevation**



**Proposed Rear Elevation**

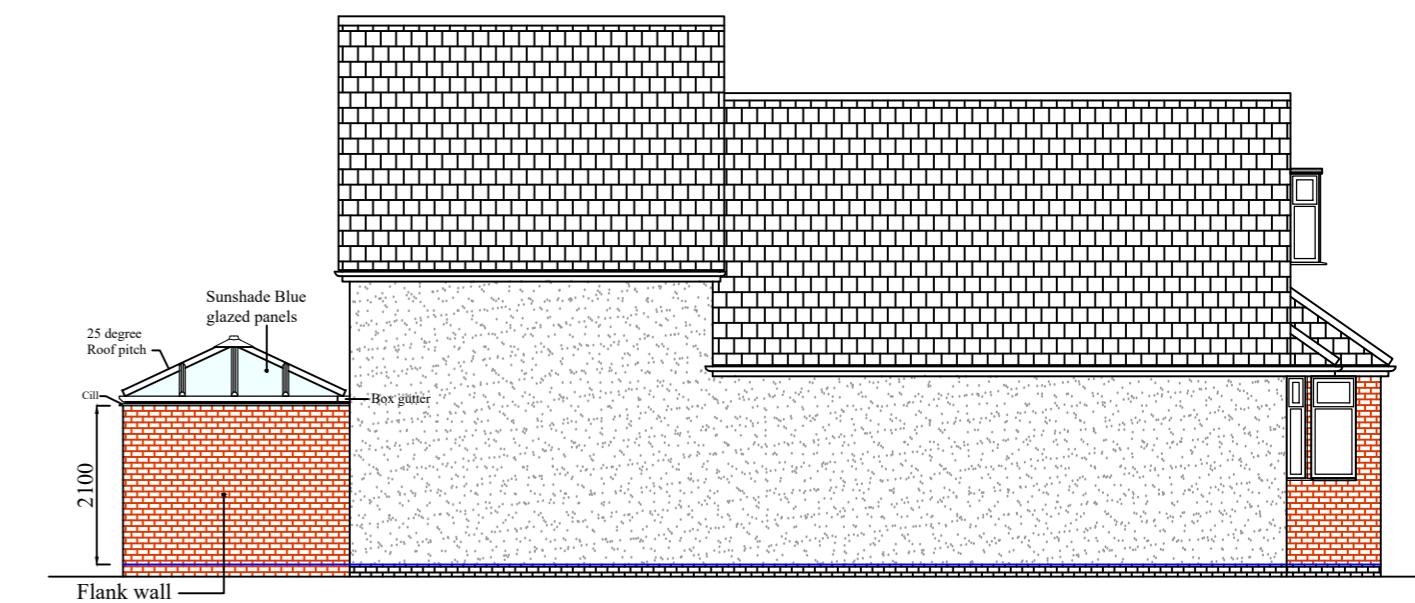

**Proposed RH Side Elevation**

PROPOSED: UPVC CONSERVATORY TO THE REAR OF THE PROPERTY.

AT:

(INSTALLATION ADDRESS)

149 Harlington Road,  
 Uxbridge,  
 London. UB8 3JA

FOR:..... Dr. Irfan Sheikh & Sumaira Yousuf

**Hazlemere**  
 Serial Number 000286

Scale - 1:100  
 (Produced on A2 Paper)

Drawn by:  
 001 VC

**PROPOSED  
 GROUND FLOOR  
 PLAN AND ELEVATIONS**