






EXISTING FRONT ELEVATION
SCALE 1:100@A1

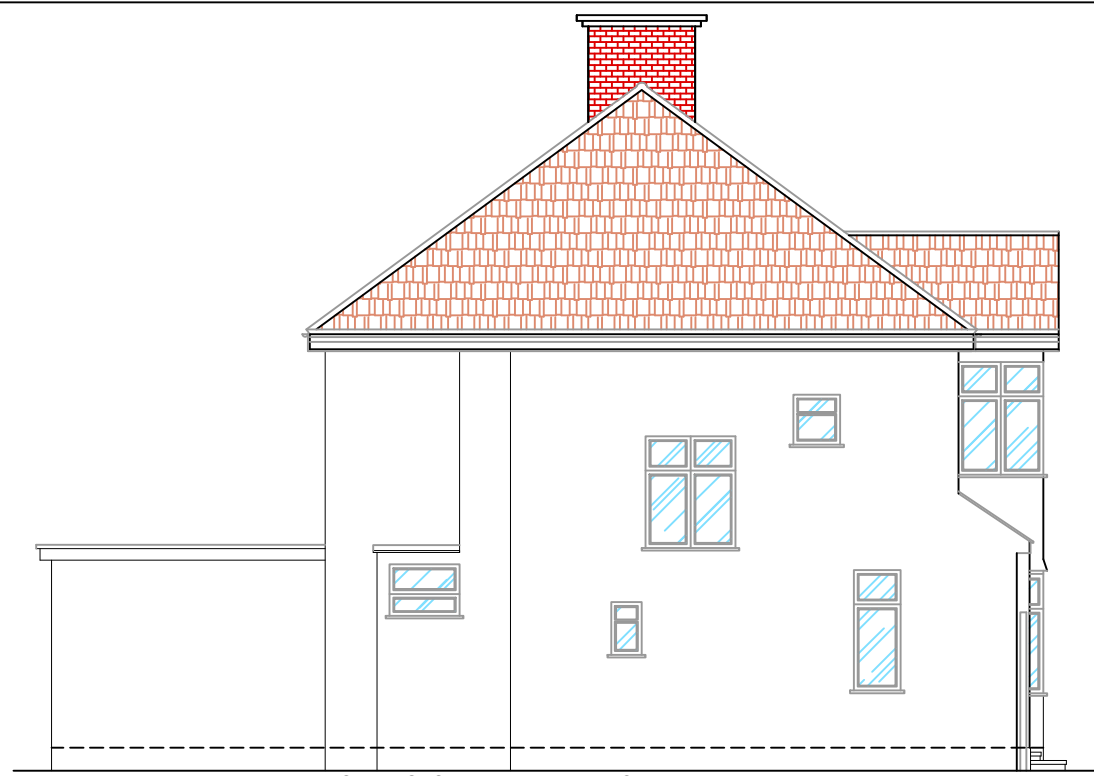

EXISTING SIDE ELEVATION
SCALE 1:100@A1

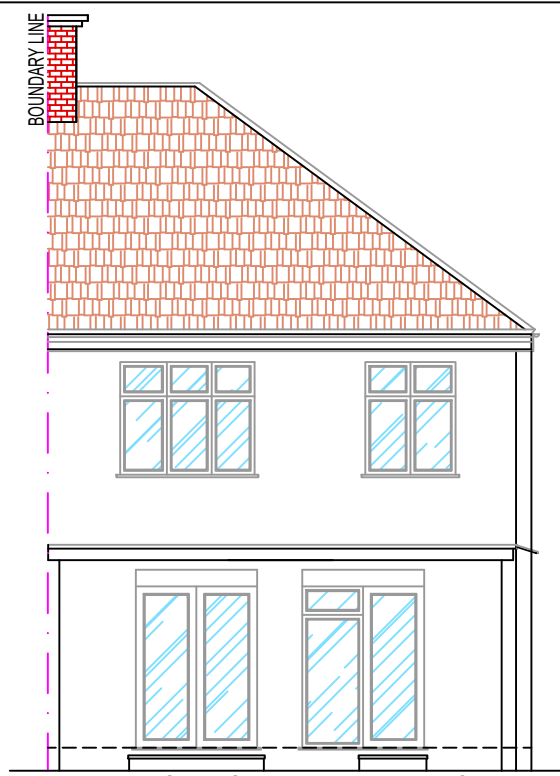


EXISTING REAR ELEVATION
SCALE 1:100@A1

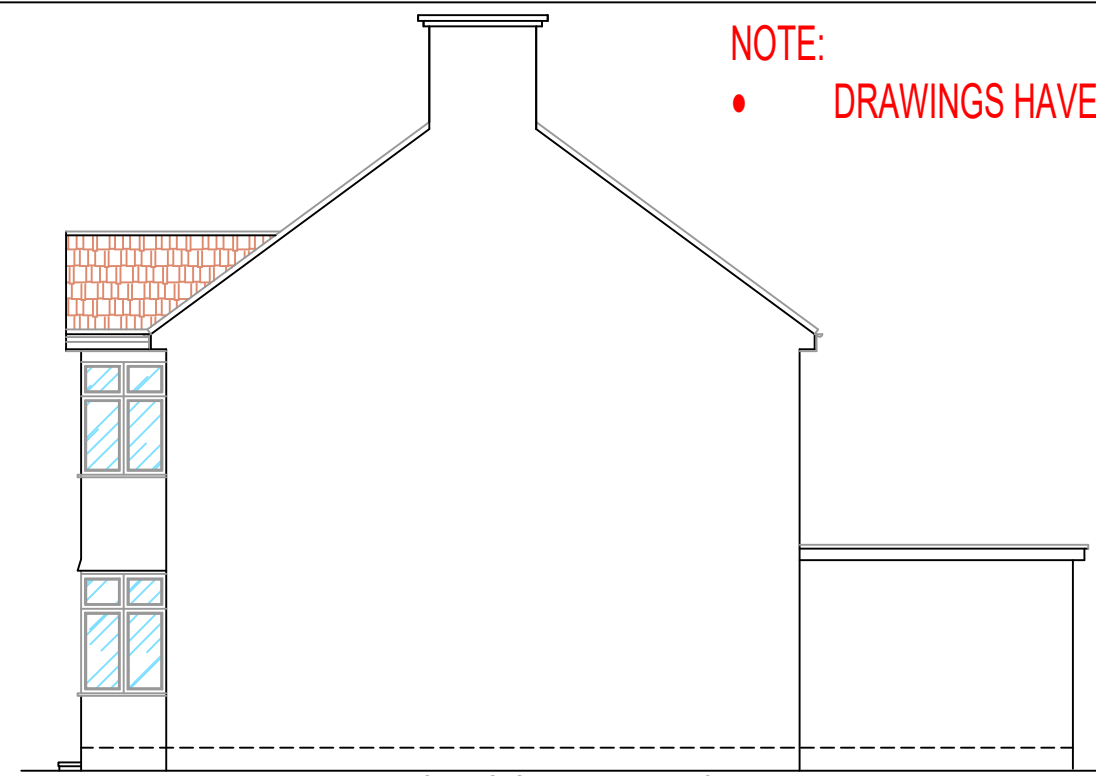

EXISTING SIDE ELEVATION - 2
SCALE 1:100@A1

NOTE:
DRAWINGS HAVE BEEN PRODUCED FROM DRAWINGS PROVIDED.

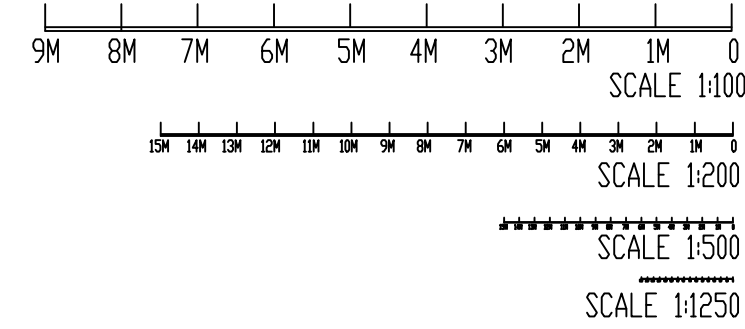

NOTES:
1. THIS DRAWING IS NOT APPROVED FOR CONSTRUCTION.
2. PRIOR TO COMMENCEMENT OF WORK, DRAWINGS TO BE SIGNED OFF BY BUILDING CONTROL INSPECTOR.
2. PARTY WALL (ETC) ACT 1997 TO BE AGREED WITH ADJOINING NEIGHBORS PRIOR TO CONSTRUCTION.
3. ALL MEASUREMENTS TO BE CHECKED ON SITE & NOT BE SCALED FROM THIS DRAWING.
4. ALL WORKS TO MEET LOCAL AUTHORITY'S SET STANDARDS.

Comments
The General contractor is responsible for the verification of all dimensions on site and shall inform the contract administrator of any discrepancies.

Do not scale from this drawing. Use figure dimension only.

All furniture shown in drawings is for illustration purposes only.

Existing foundations, lintels and wall to be exposed if required by Building Control for assessment and upgrading if found inadequate.

Fire Precautions:
All doors marked with FD30 to be to current British Standards.
All new fire doors to be fitted with 3x4" steel butt hinges or 3x30min fire rated hinges, with appropriate CE and BS EN stamps on each hinge if using brass or chrome.

Self contained mains operated interlinked smoke alarms (BS 5446) and fitted with battery backup to be provided to all landings and hall ceiling shown as (SD).

Staircases:
Actual size of riser & tread for the proposed staircase, to be confirmed on site prior to installation by staircase specialist to avoid any issues with headroom/pitch.

PRELIMINARY DESIGN
PLEASE PRINT, SIGN AND DATE TO APPROVE DRAWINGS FOR CLIENT/S.

SIGNATURE:.....
PRINT NAME
DATE:

REVISIONS:	
DATE	DESCRIPTION
01-03-22	AMENDMENTS
05-03-22	AMENDMENTS
19-03-22	AMENDMENTS
26-04-22	ADDITION OF LOCATION PLAN


30 High Street
Hansfield
UB8 6BU
Phone : 01753 825660
Fax : 01895 811051
info@assetlofts.com

PROJECT DESCRIPTION:
PROPOSAL FOR LOFT CONVERSION WITH REAR DORMER


PROJECT DETAILS:
MR. JAMES BANCE

3 ARLINGTON DRIVE
RUISLIP
HA4 7RJ


DRAWING NO.: 3AD/09032022/REV-D
DATE: 09 MARCH 2022
SCALE: 1:50, 1:100 & 1:1250 @A1
DRAWN BY: SC CHECKED BY:

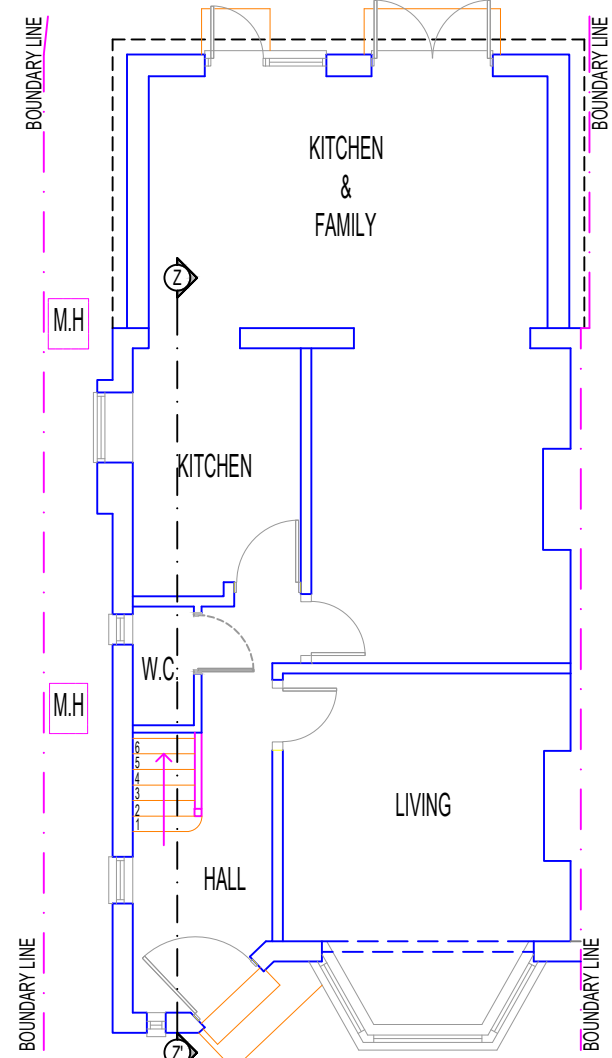


GROUND FLOOR PLAN (UNCHANGED)
SCALE 1:100@A1

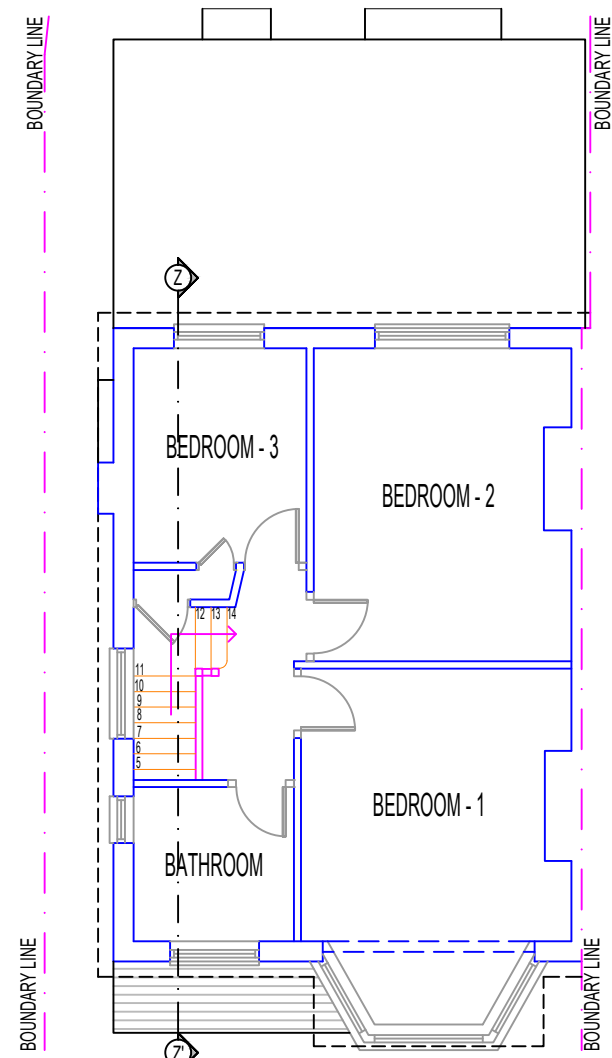

EXISTING FIRST FLOOR PLAN
SCALE 1:100@A1

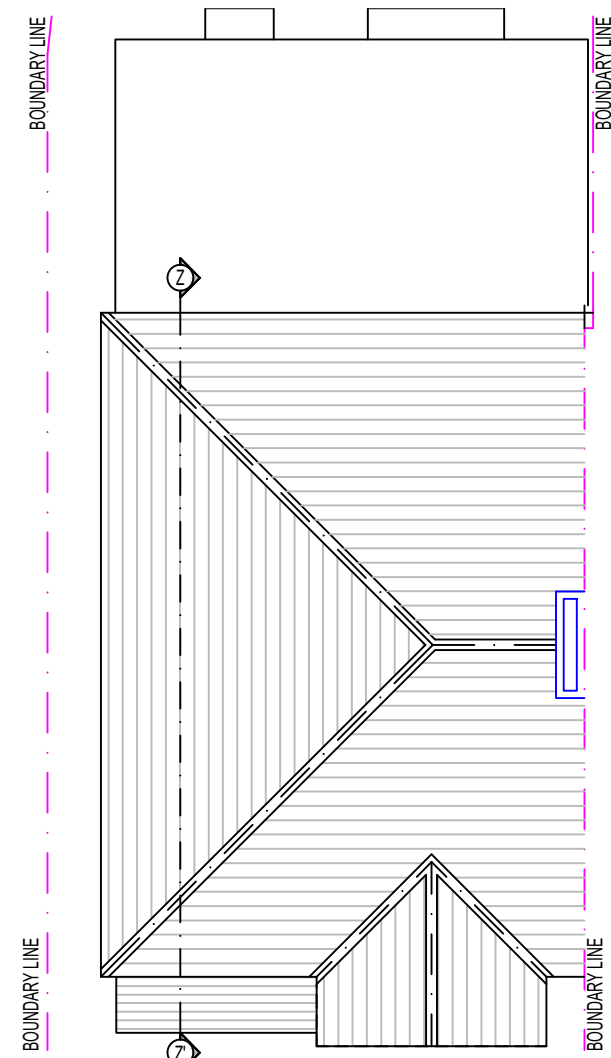


EXISTING ROOF PLAN
SCALE 1:100@A1

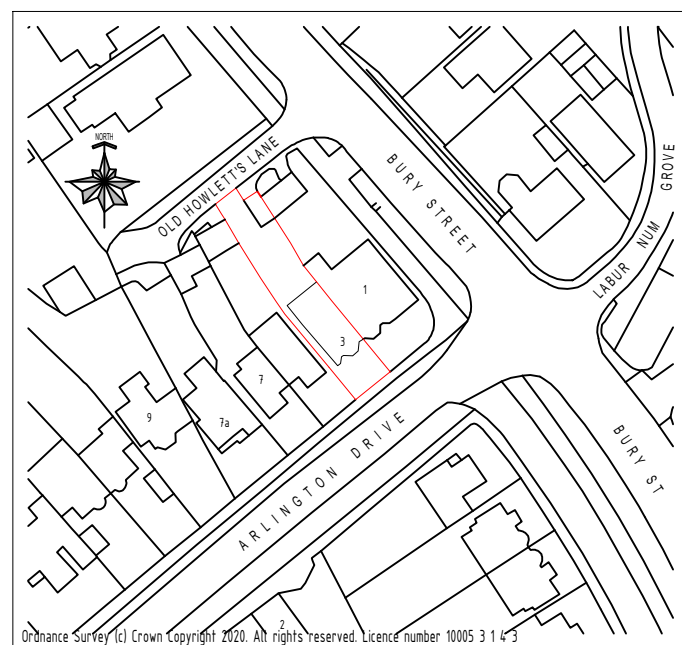


LOCATION PLAN
SCALE 1:1250@A1




EXISTING SECTION Z-Z'
SCALE 1:500@A1

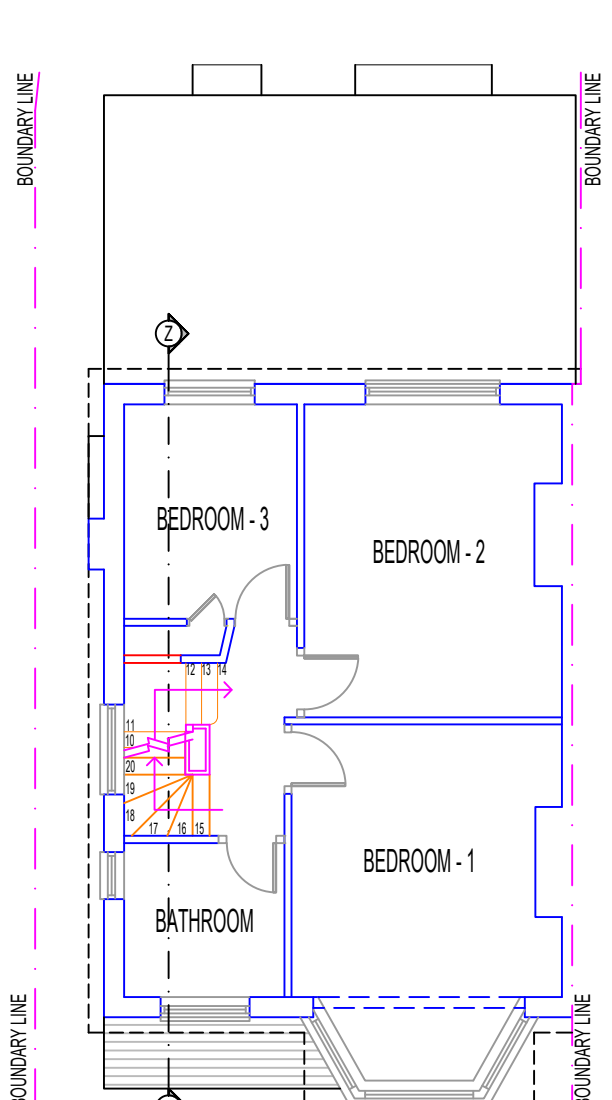

PROPOSED FIRST FLOOR PLAN
SCALE 1:100@A1

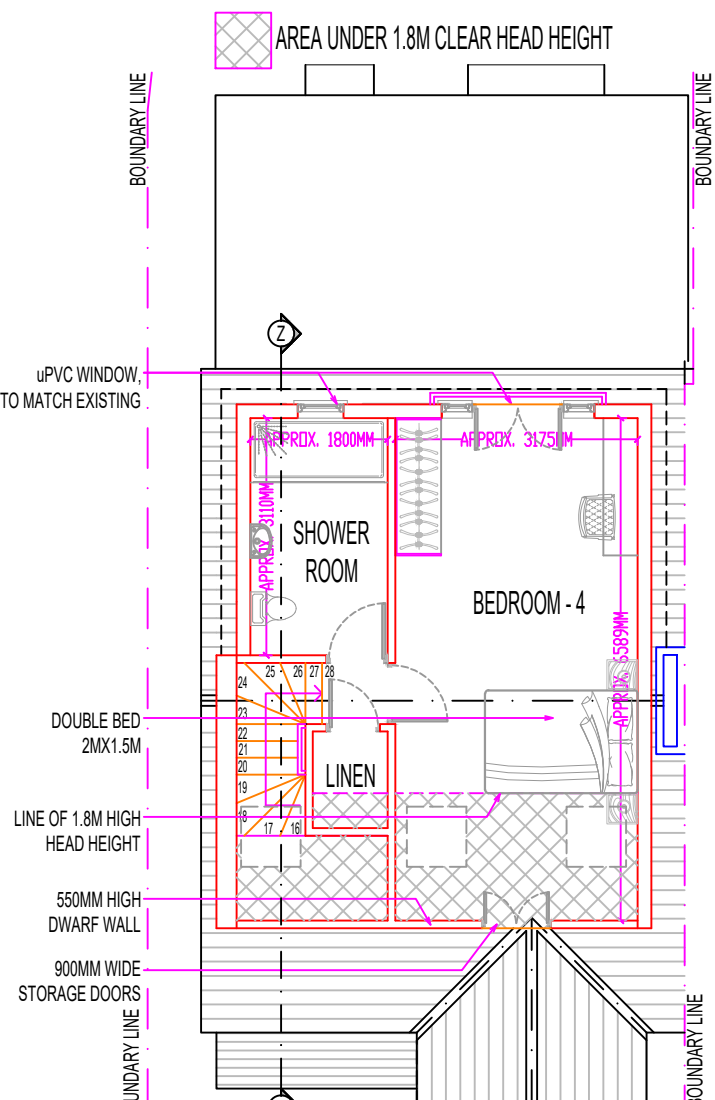


PROPOSED LOFT FLOOR PLAN
SCALE 1:100@A1

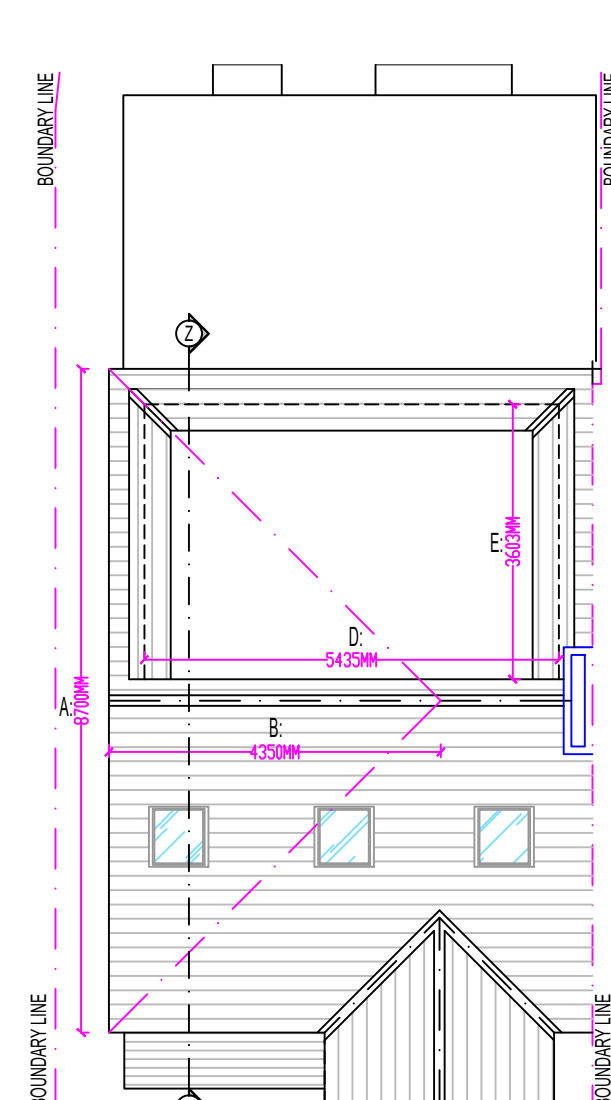


PROPOSED ROOF PLAN
SCALE 1:100@A1

VOLUME CALCULATIONS:
VOLUME OF PROPOSED HIP TO GABLE: $1/6 \times 8.700(A) \times 4.350(B) \times 3.200(C) = 20.18M^3$
VOLUME OF PROPOSED REAR DORMER: $1/2 \times 5.430(D) \times 3.803(E) \times 2.651(F) = 25.95M^3$
TOTAL PROPOSED VOLUME: $20.18M^3 + 25.95M^3 = 46.13M^3$

NOTE:
• All new proposed materials to match existing.
• Velux windows not to protrude more than 50mm from the plane of the roof.
• Proposed dormer flat roof not to exceed existing ridge at any point.
• New uPVC windows to match existing.

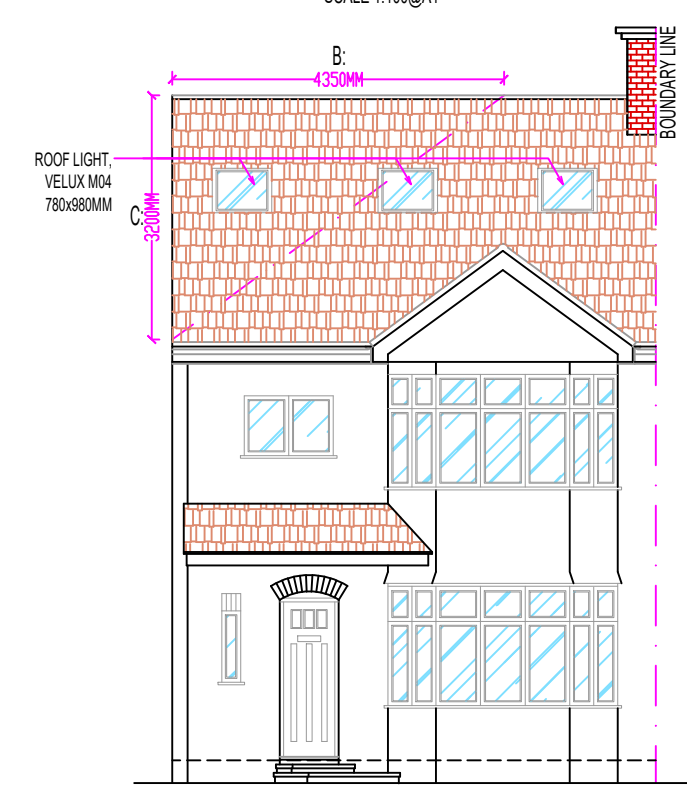


PROPOSED FRONT ELEVATION
SCALE 1:100@A1

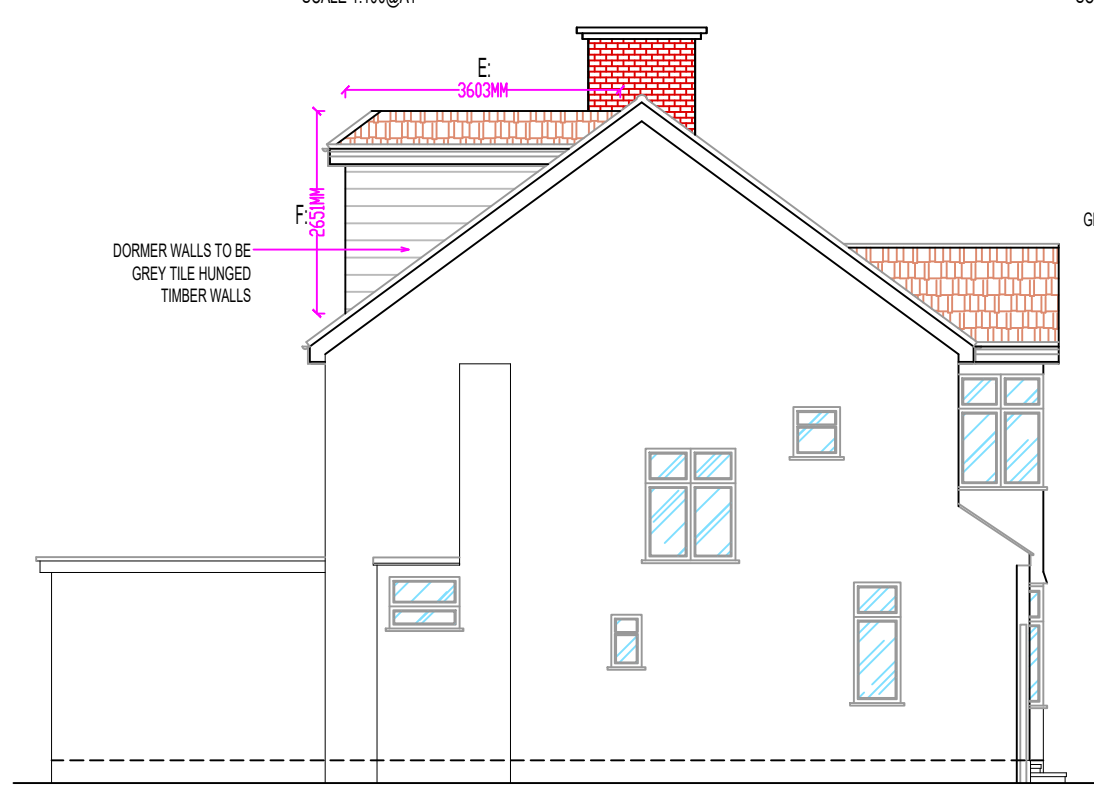


PROPOSED SIDE ELEVATION
SCALE 1:100@A1



PROPOSED REAR ELEVATION
SCALE 1:100@A1

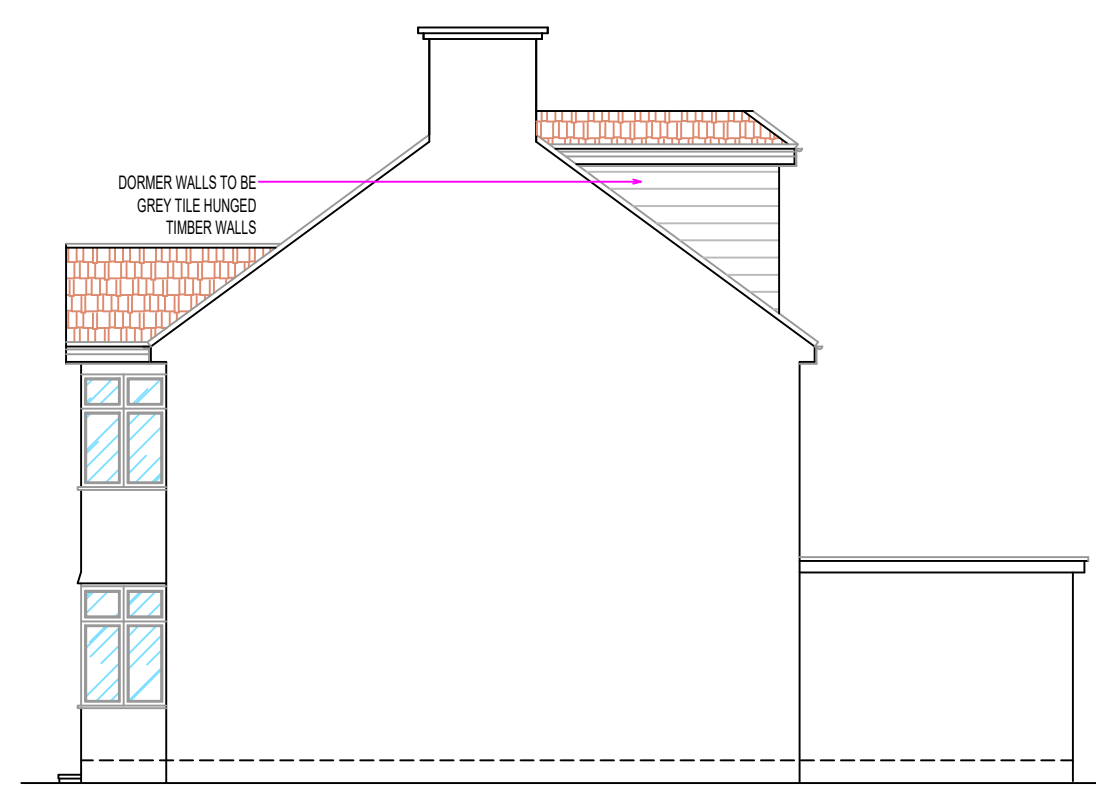

PROPOSED SIDE ELEVATION - 2
SCALE 1:100@A1

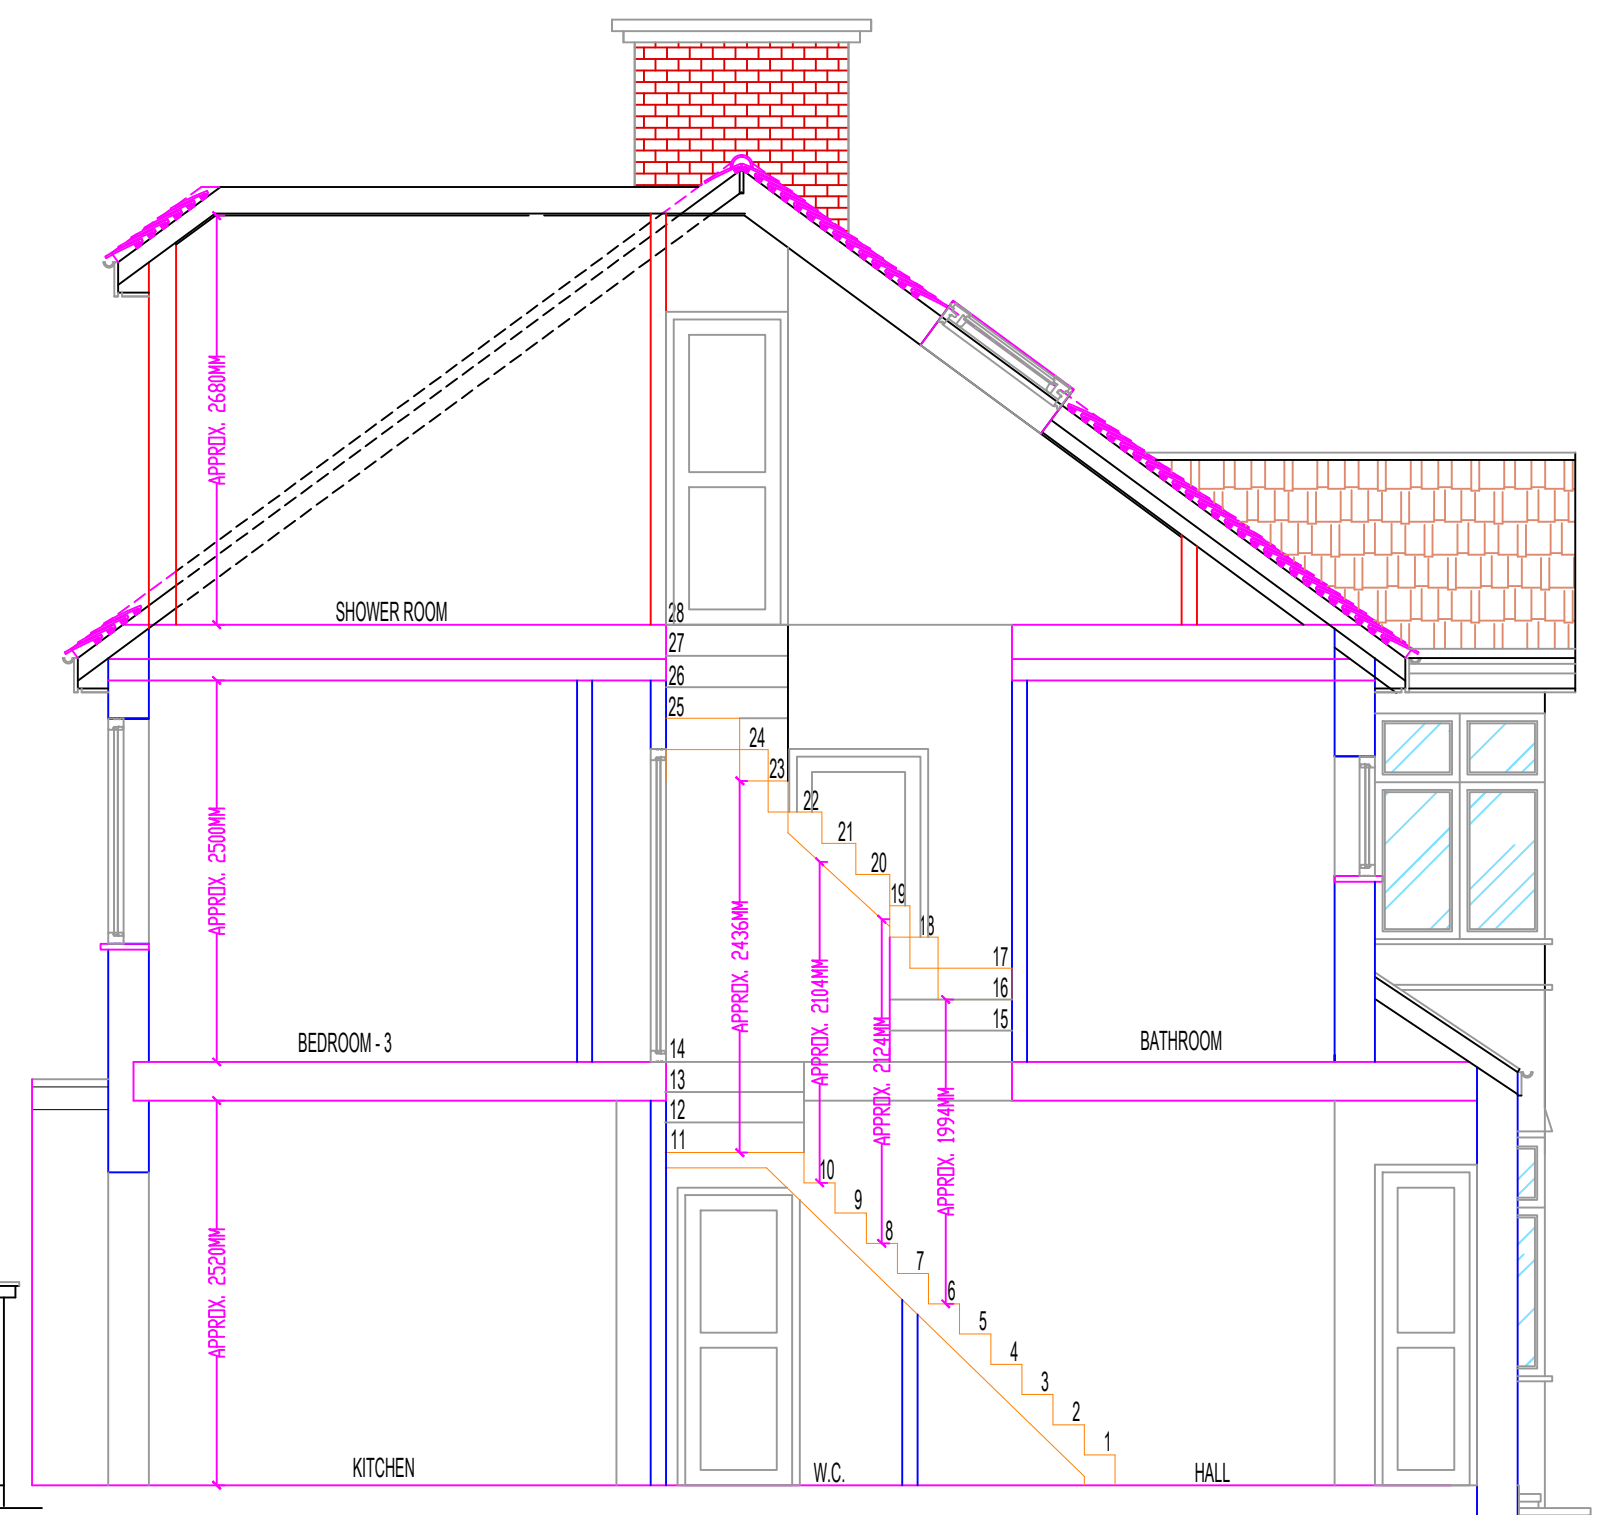

PROPOSED SECTION Z-Z'
SCALE 1:500@A1