


SCALE - 1 : 100.




EXISTING REAR ELEVATION



EXISTING RIGHT ELEVATION

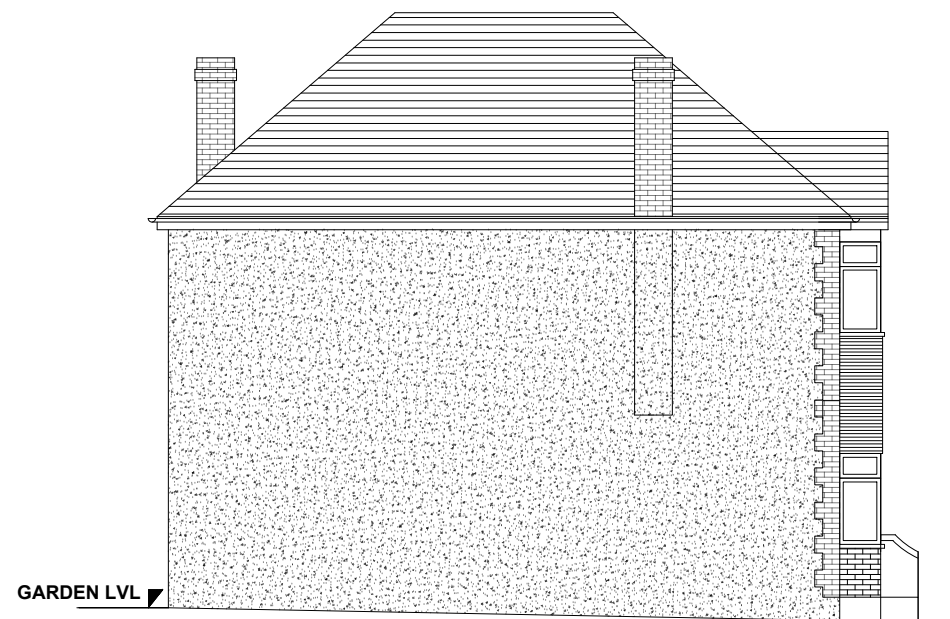

EXISTING LEFT ELEVATION

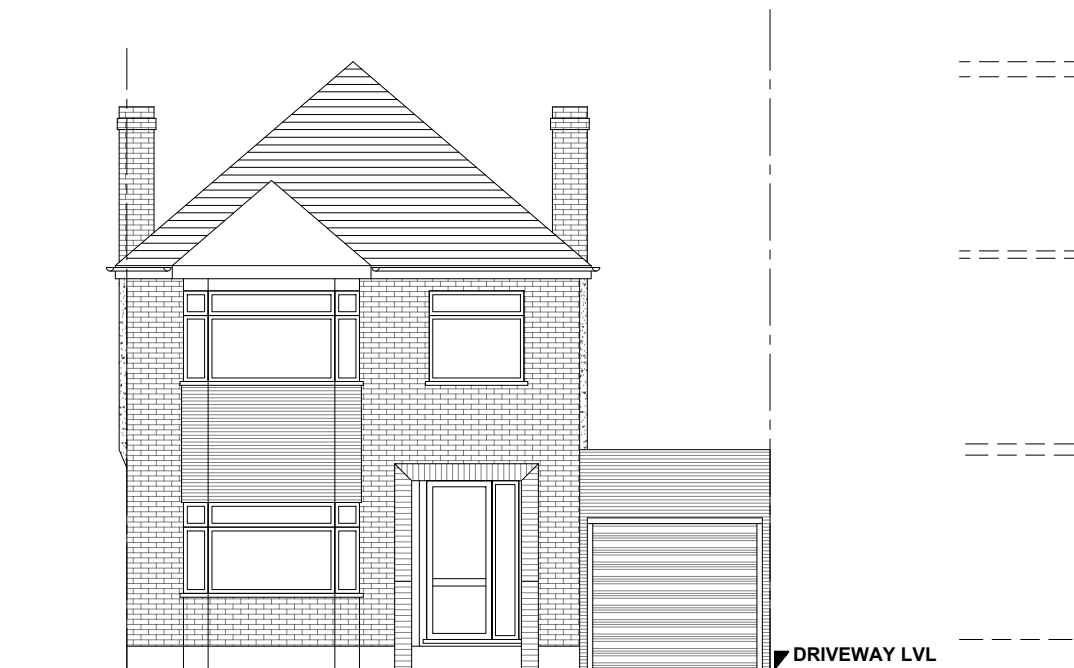

EXISTING FRONT ELEVATION

TL TECON Ltd. Consulting Civil & Structural Engineers 116A High Street Edgware, Middlesex, HA8 7EL. M: 07956244652 E:teconltd@hotmail.com	NOTES:	Client	Scale 1 :100.	Size A3	Drawing Title EXISTING ELEVATIONS			
					Job Title 98 Sharps Lane, West Ruislip, HA4 7JB	Drawing No. 11054		P
		NOT FOR CONSTRUCTION	Drawn by BHD					
				Date JUNE 2022				