


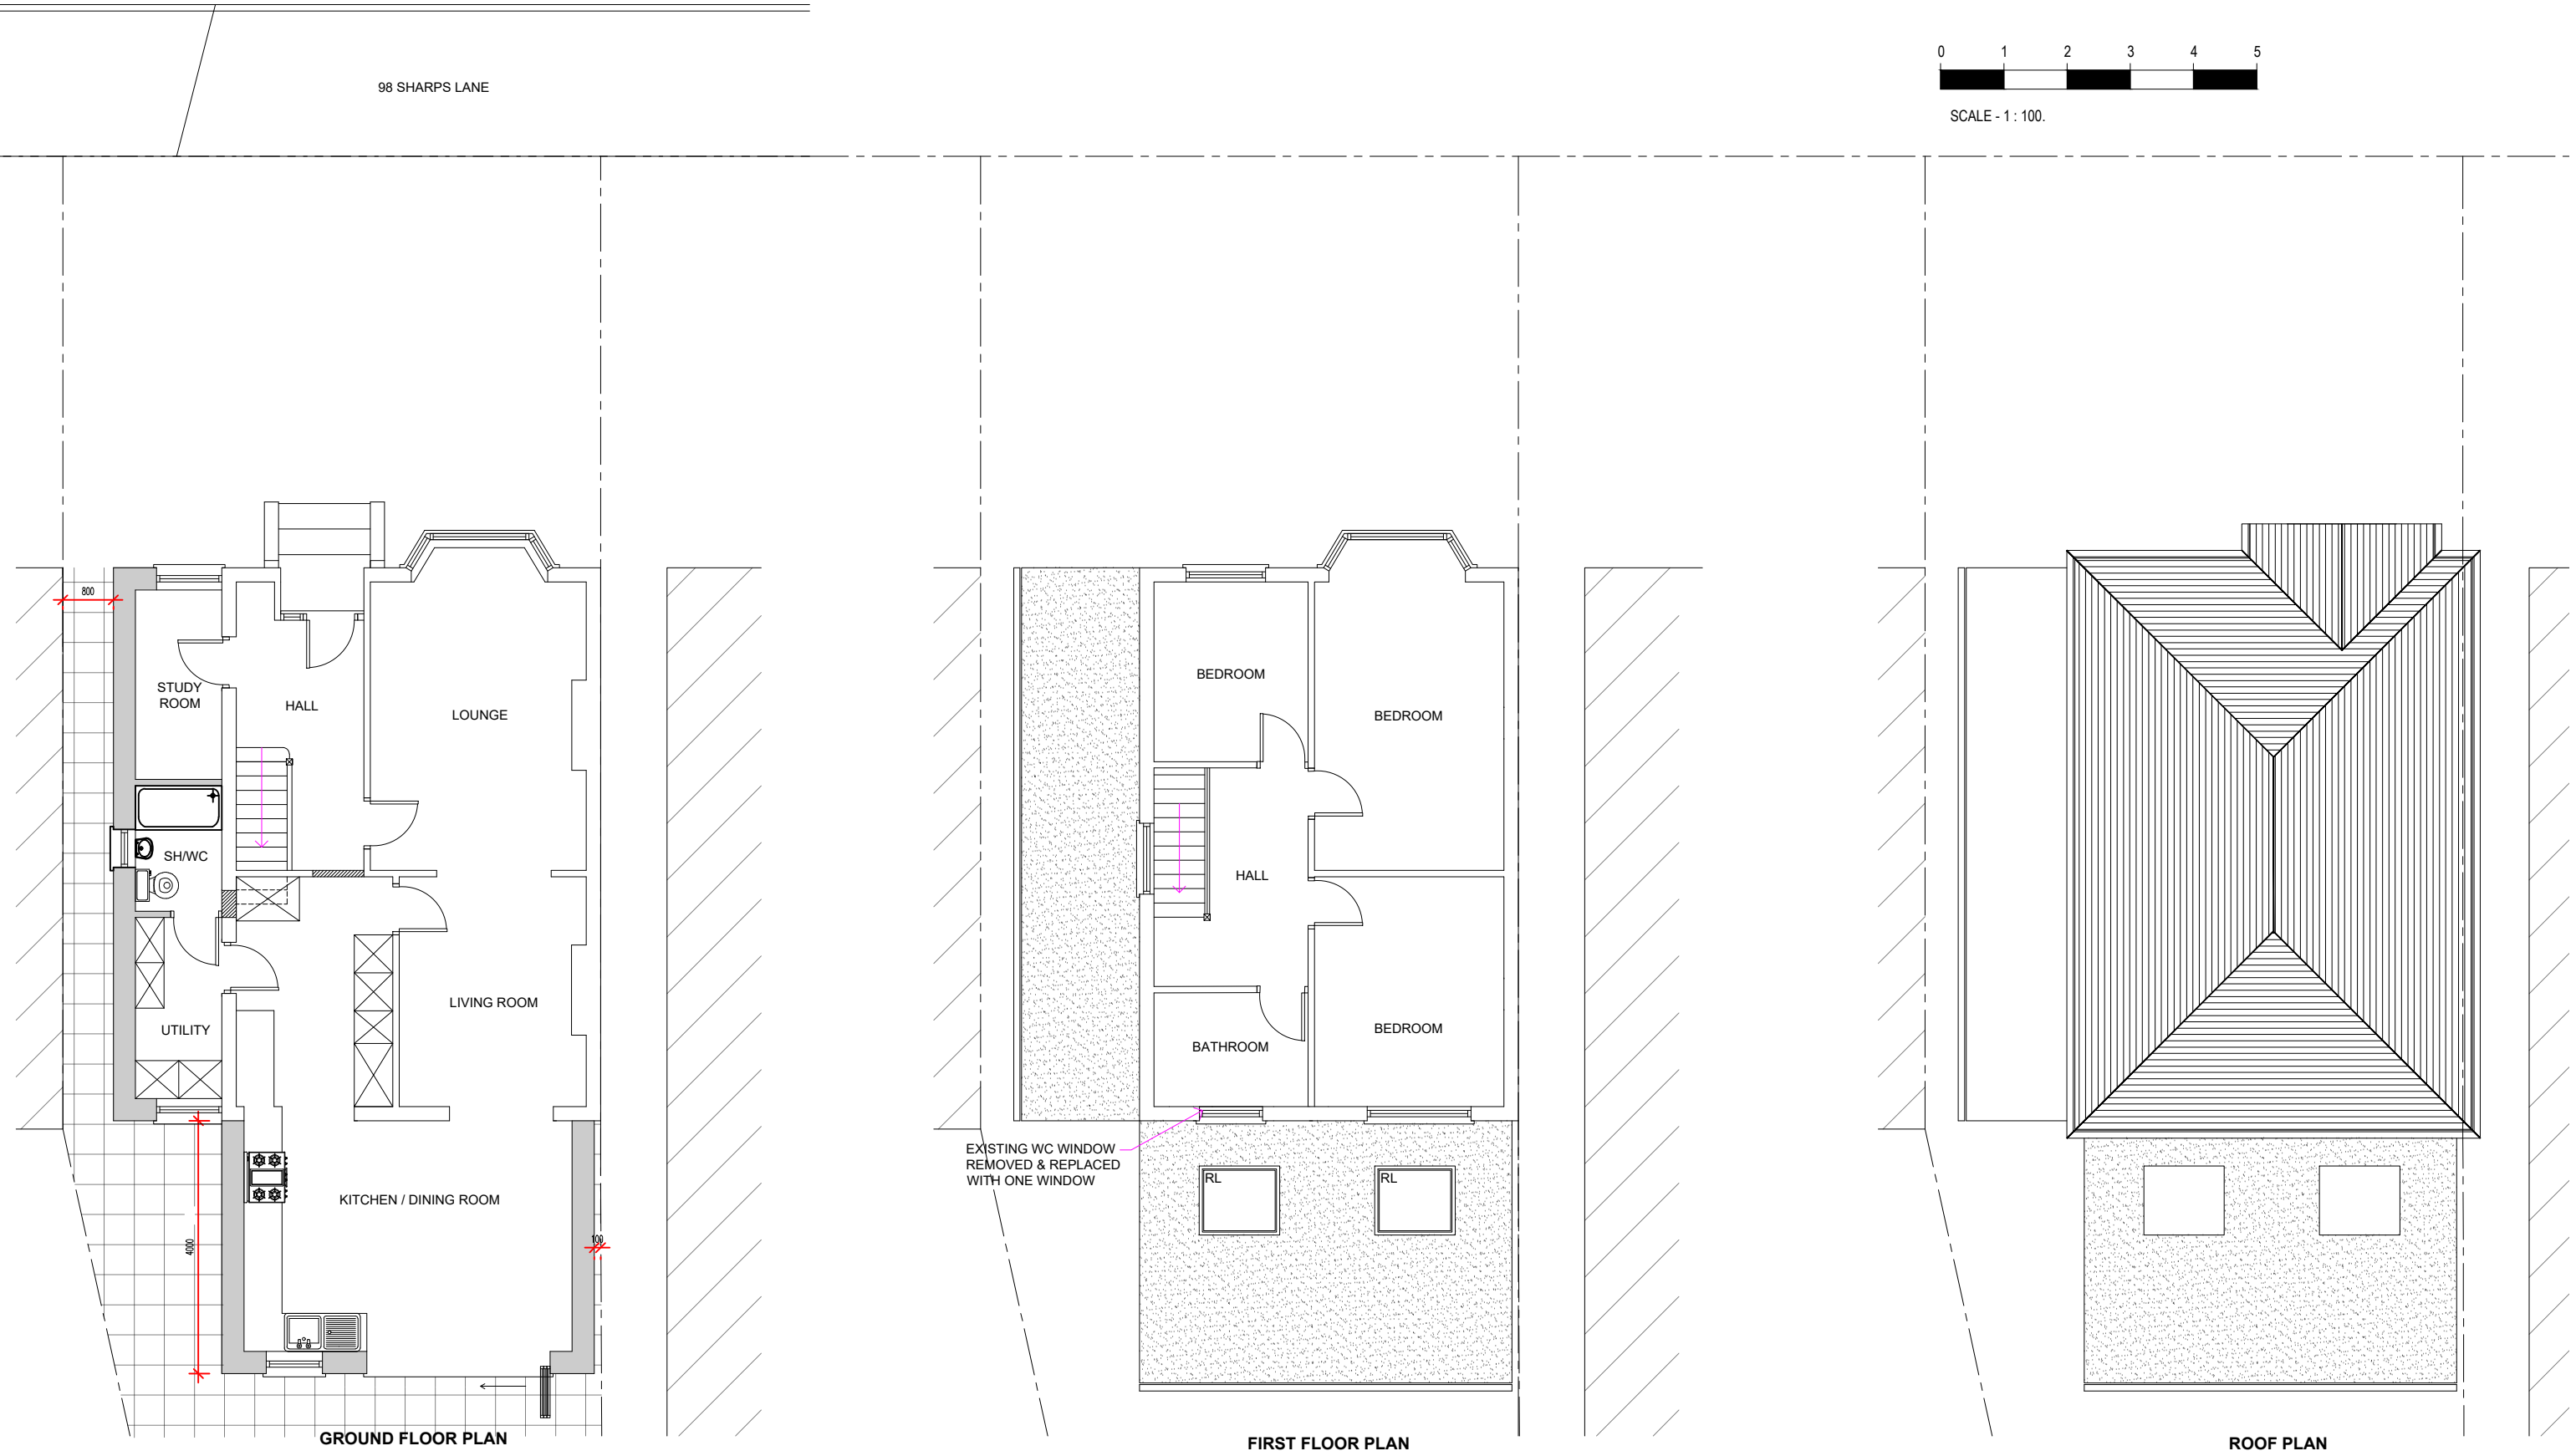

TL TECON Ltd. Consulting Civil & Structural Engineers 116A High Street Edgware, Middlesex, HA8 7EL. M: 07956244652 E:teconltd@hotmail.com	NOTES:	Client	Scale 1 :100.	Size A3	Drawing Title PROPOSED FLOOR PLANS			
					Job Title 98 Sharps Lane, West Ruislip, HA4 7JB	Drawing No.		P
		NOT FOR CONSTRUCTION	11054					
				Date JUNE 2022				