


LAWFUL CERTIFICATE APPLICATION FOR A SINGLE STOREY REAR AND SINGLE STOREY SIDE EXTENSION



SITE LOCATION PLAN
AREA 2 HA
SCALE 1:1250 on A4
CENTRE COORDINATES: 508668, 187384



LOCATION PLAN - 1: 1250

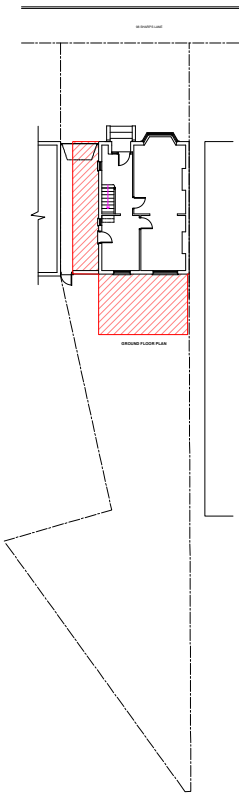

SITE PLAN - 1: 500

Supplied by Streetwise Maps Ltd
www.streetwise.net
Licence No: 100047474
02/07/2022 10:36

TL TECON Ltd. Consulting Civil & Structural Engineers 116A High Street Edgware, Middlesex, HA8 7EL. M: 07956244652 E:teconltd@hotmail.com	NOTES:	Client	Scale 1: 1250 / 1: 500.	Size A3	Drawing Title LOCATION PLAN & SITE PLAN				
					Job Title 98 Sharps Lane, West Ruislip, HA4 7JB	Drawing No.		P	01
						11054			
NOT FOR CONSTRUCTION		Date JUNE 2022							