


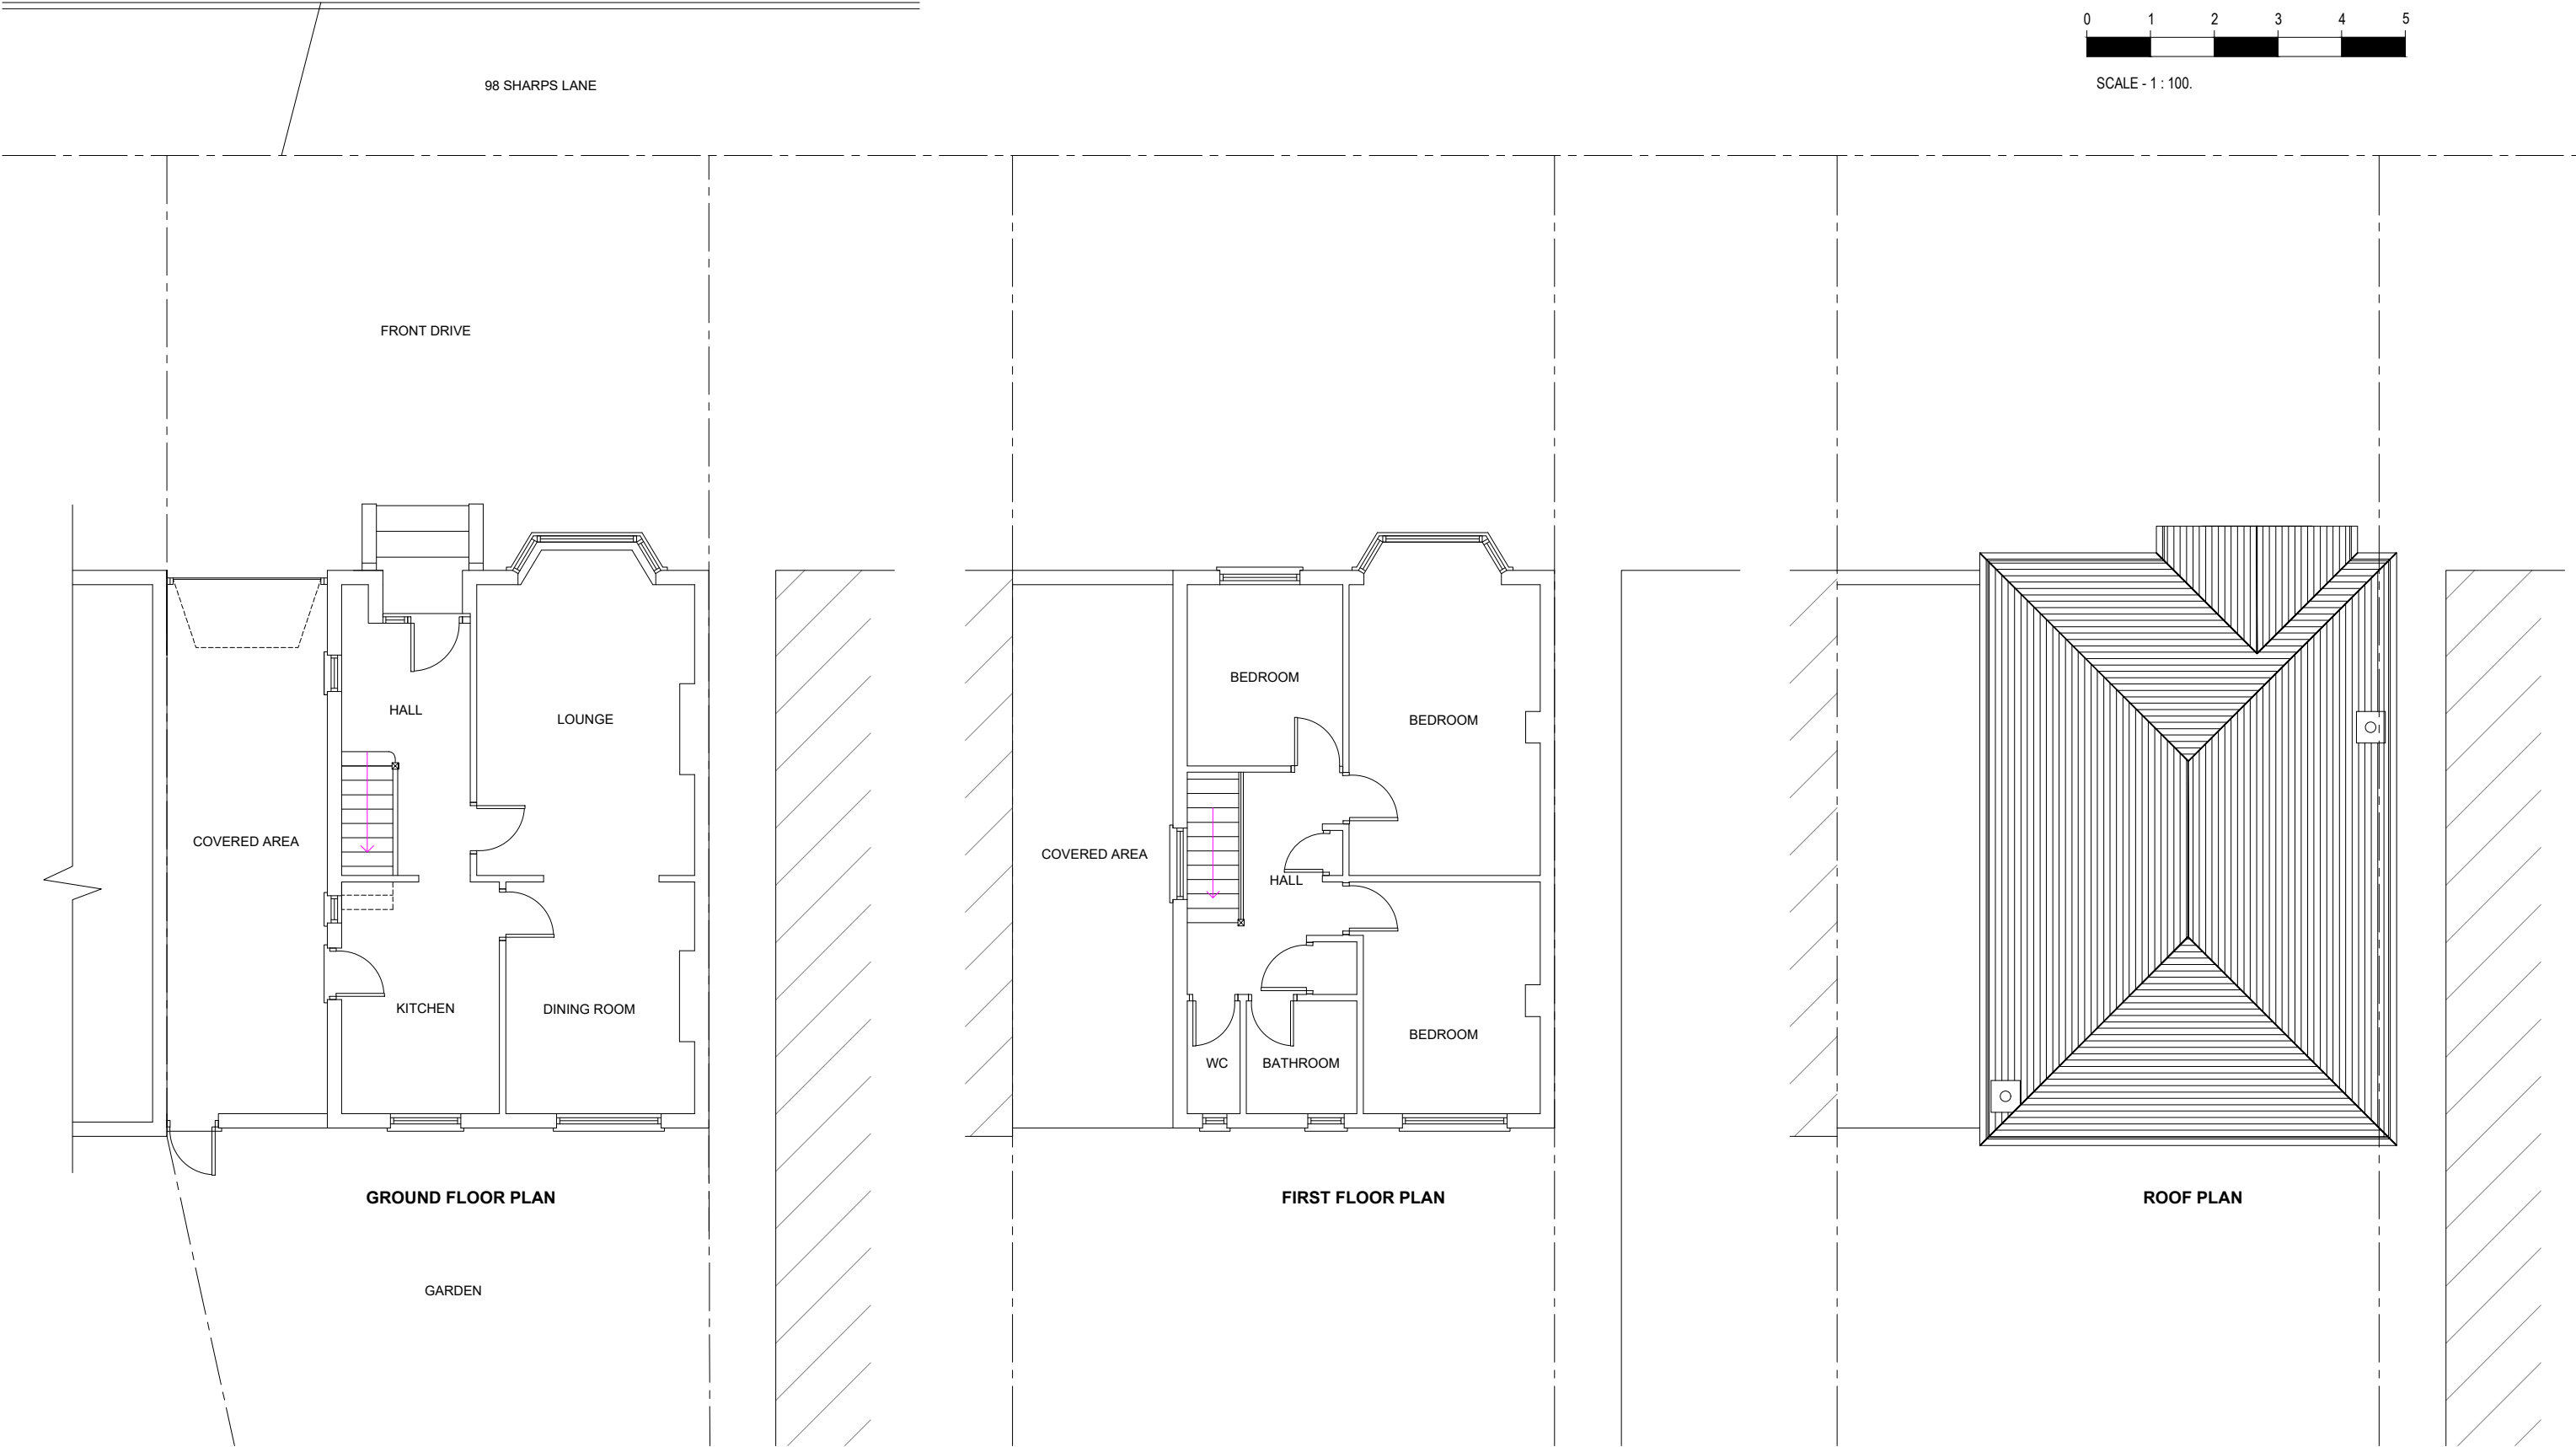

TL

TECON Ltd.

Consulting Civil & Structural Engineers

116A High Street

Edgware, Middlesex, HA8 7EL.

M: 07956244652 E:teconltd@hotmail.com

NOTES:
NOT FOR CONSTRUCTION

Client
Job Title
98 Sharps Lane, West Ruislip, HA4 7JB

Scale
1 :100.
Drawn by
BHD
Date
JUNE 2022

No.
DESCRIPTION
DATE
Drawing Title
EXISTING FLOOR PLANS
Drawing No.
11054
P
02