




SCALE - 1 : 100.



EXISTING REAR ELEVATION



EXISTING RIGHT ELEVATION

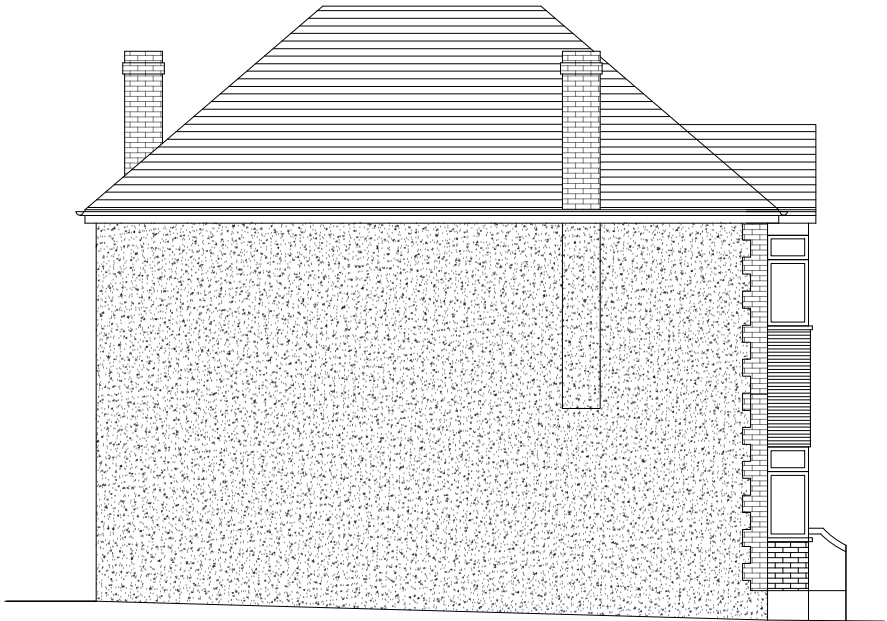

EXISTING LEFT ELEVATION



EXISTING FRONT ELEVATION

TL

TECON Ltd.

Consulting Civil & Structural Engineers

116A High Street
Edgware, Middlesex, HA8 7EL.
M: 07956244652 E:teconltd@hotmail.com

NOTES:
NOT FOR CONSTRUCTION

Client
Job Title 98 Sharps Lane, West Ruislip, HA4 7JB

Scale 1 : 100.
Size A3
Drawn by BHD
Date JUNE 2022

No.	DESCRIPTION	DATE
Drawing Title EXISTING ELEVATIONS	Drawing No. 11054	P 03