

320 High Street
 Harlington, Hayes,
 Middlesex,
 UB3 5DU

t:0203 432 5269

www.themarketdesignbuild.com
 info@themarketdesignbuild.com

General Notes:

Copyright The Market Design & Build. No implied licence exists. This drawing should not be used to calculate areas for the purposes of valuation. All dimensions to be checked on the site by the contractor and such dimensions to be their responsibility. All work must comply with relevant British Standards and Building Regulations requirements. Drawing errors and omissions to be reported to the architect. To be read in conjunction with Architect's specification and other consultant information. All fixed furniture drawn is for guidance only. Refer to separate drawings and schedules.

Drawing Status:

PLANNING

Rev.	Description	by	Date
P1	Planning	AS	27.05.2026

Project Name
 303 Long Drive, Ruislip, HA4 0HT

Clients Name
 James Burke


Drawing Title
 Block Plan

Description
 Side Infill Extension


Scale 1:500@A3	Date April 2026	Drawn By AS
-------------------	--------------------	----------------

Drawing Number
 260023-PL-D 0001

Issue Date 27.05.2026	Checked PS	Revision P1
--------------------------	---------------	----------------

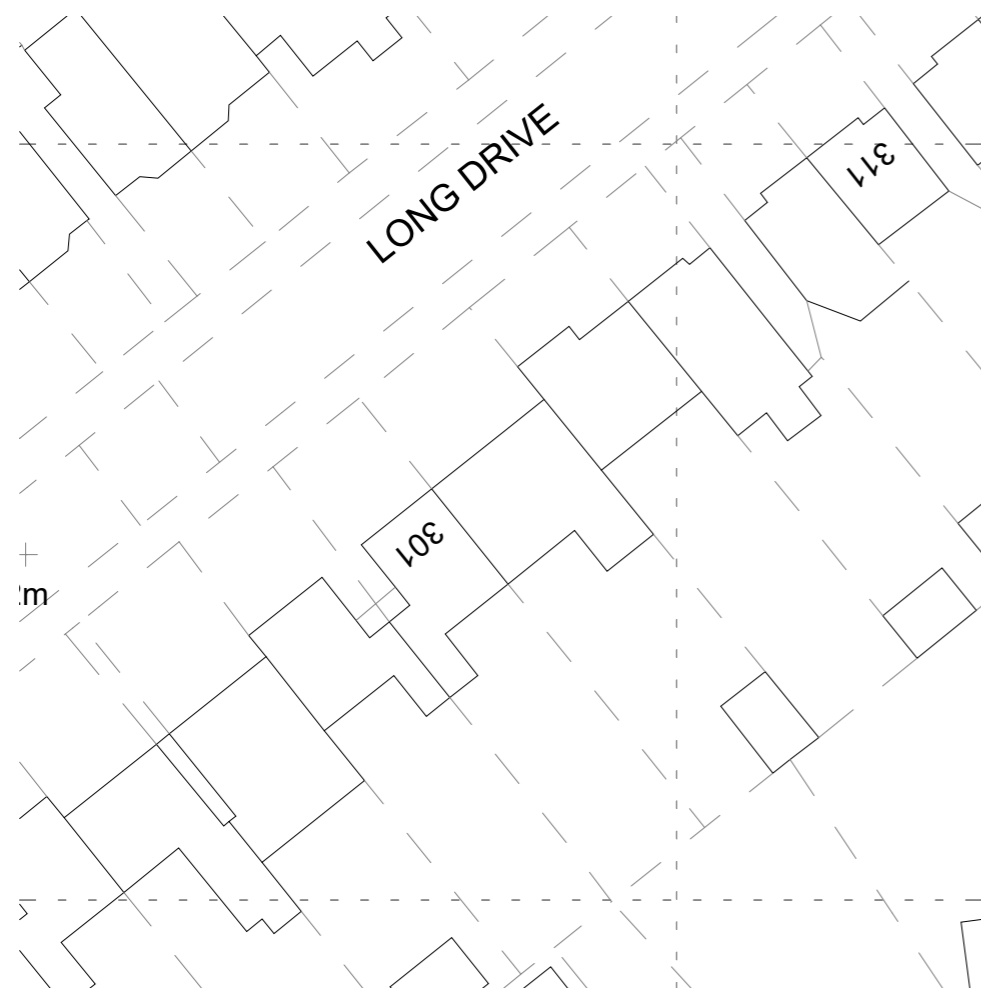


1 Block Plan Existing
 1 : 500

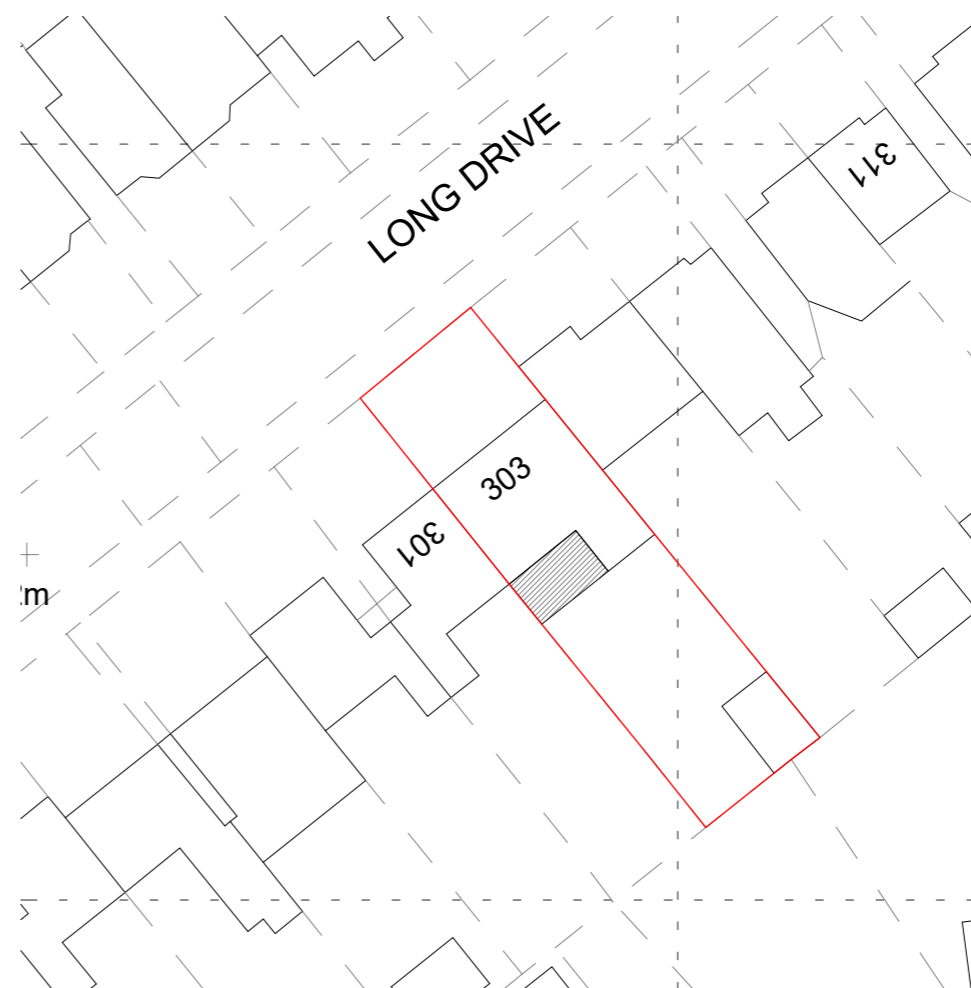

2 Block Plan Proposed
 1 : 500

- EXISTING
- PROPOSED
- DEMOLITION
- SITE BOUNDARY
- INDICATIVE STRUCTURE ABOVE
 (REFER TO ENGINEERS INFORMATION)



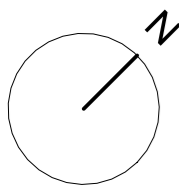

320 High Street
 Harlington, Hayes,
 Middlesex,
 UB3 5DU

t:0203 432 5269

www.themarketdesignbuild.com
 info@themarketdesignbuild.com

General Notes:

Copyright The Market Design & Build. No implied licence exists. This drawing should not be used to calculate areas for the purposes of valuation. All dimensions to be checked on the site by the contractor and such dimensions to be their responsibility. All work must comply with relevant British Standards and Building Regulations requirements. Drawing errors and omissions to be reported to the architect. To be read in conjunction with Architect's specification and other consultant information. All fixed furniture drawn is for guidance only. Refer to separate drawings and schedules.

Drawing Status:

PLANNING

Rev.	Description	by	Date
P1	Planning	AS	27.05.2026

Project Name
 303 Long Drive, Ruislip, HA4 0HT

Clients Name
 James Burke


Drawing Title
 Ground Floor

Description
 Side Infill Extension


Scale 1:100@A3	Date April 2026	Drawn By AS
-------------------	--------------------	----------------

Drawing Number
 260023-PL-D 0002

Issue Date 27.05.2026	Checked PN	Revision P1
--------------------------	---------------	----------------

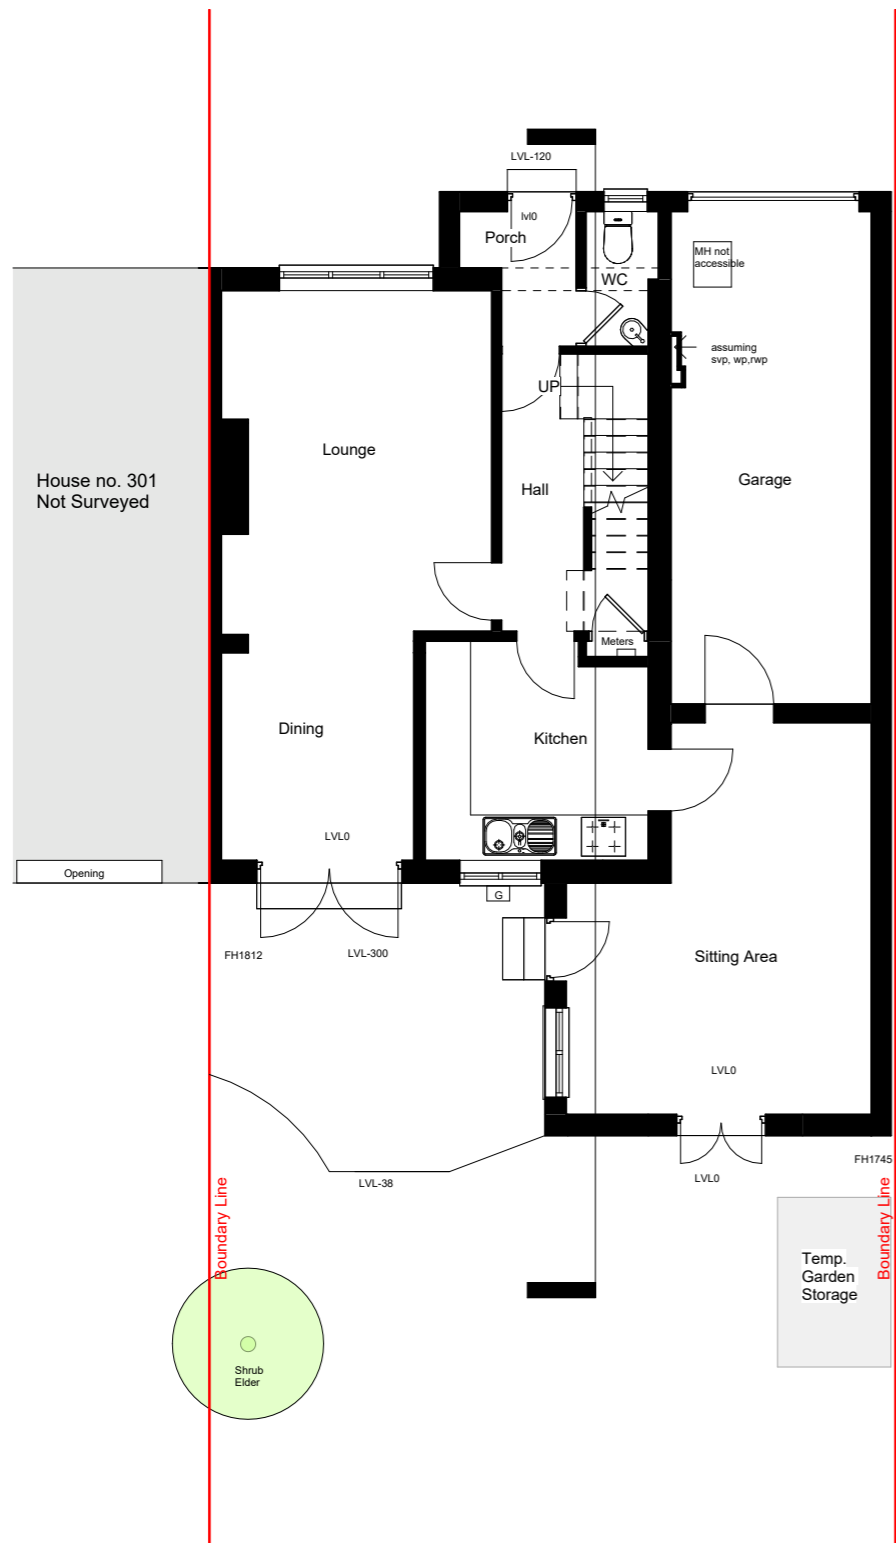


1 00 G.F. Existing
 1 : 100

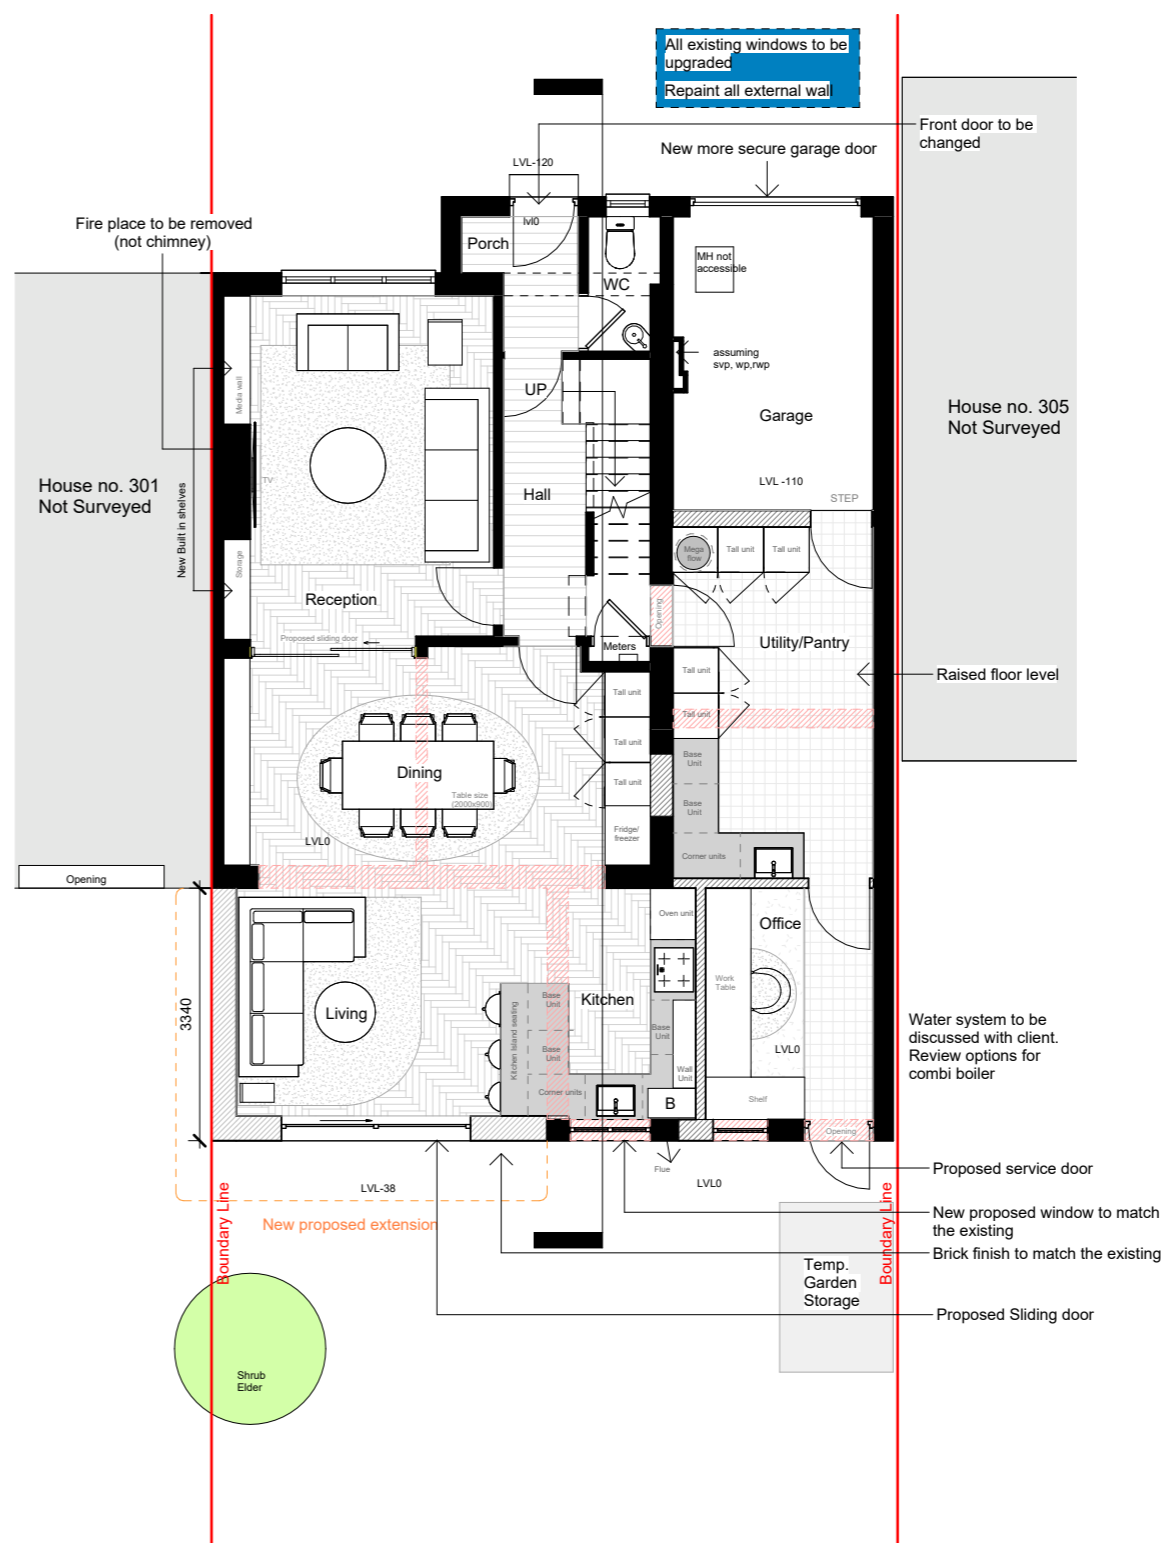


2 00 G.F. Proposed
 1 : 100

- EXISTING
- PROPOSED
- DEMOLITION
- SITE BOUNDARY
- INDICATIVE STRUCTURE ABOVE
- (REFER TO ENGINEERS INFORMATION)

 

All dimensions are approximate only have been added for information purposes only. Dimensions should be checked prior to construction or manufacture

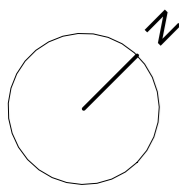

320 High Street
Harlington, Hayes,
Middlesex,
UB3 5DU

t:0203 432 5269

www.themarketdesignbuild.com
info@themarketdesignbuild.com

General Notes:

Copyright The Market Design & Build. No implied licence exists. This drawing should not be used to calculate areas for the purposes of valuation. All dimensions to be checked on the site by the contractor and such dimensions to be their responsibility. All work must comply with relevant British Standards and Building Regulations requirements. Drawing errors and omissions to be reported to the architect. To be read in conjunction with Architect's specification and other consultant information. All fixed furniture drawn is for guidance only. Refer to separate drawings and schedules.

Drawing Status:

PLANNING

Rev.	Description	by	Date
P1	Planning	AS	27.05.2026

Project Name
303 Long Drive, Ruislip, HA4 0HT

Clients Name
James Burke


Drawing Title
First Floor

Description
Side Infill Extension


Scale 1:100@A3	Date April 2026	Drawn By AS
-------------------	--------------------	----------------

Drawing Number
260023-PL-D 0003

Issue Date 27.05.2026	Checked PN	Revision P1
--------------------------	---------------	----------------

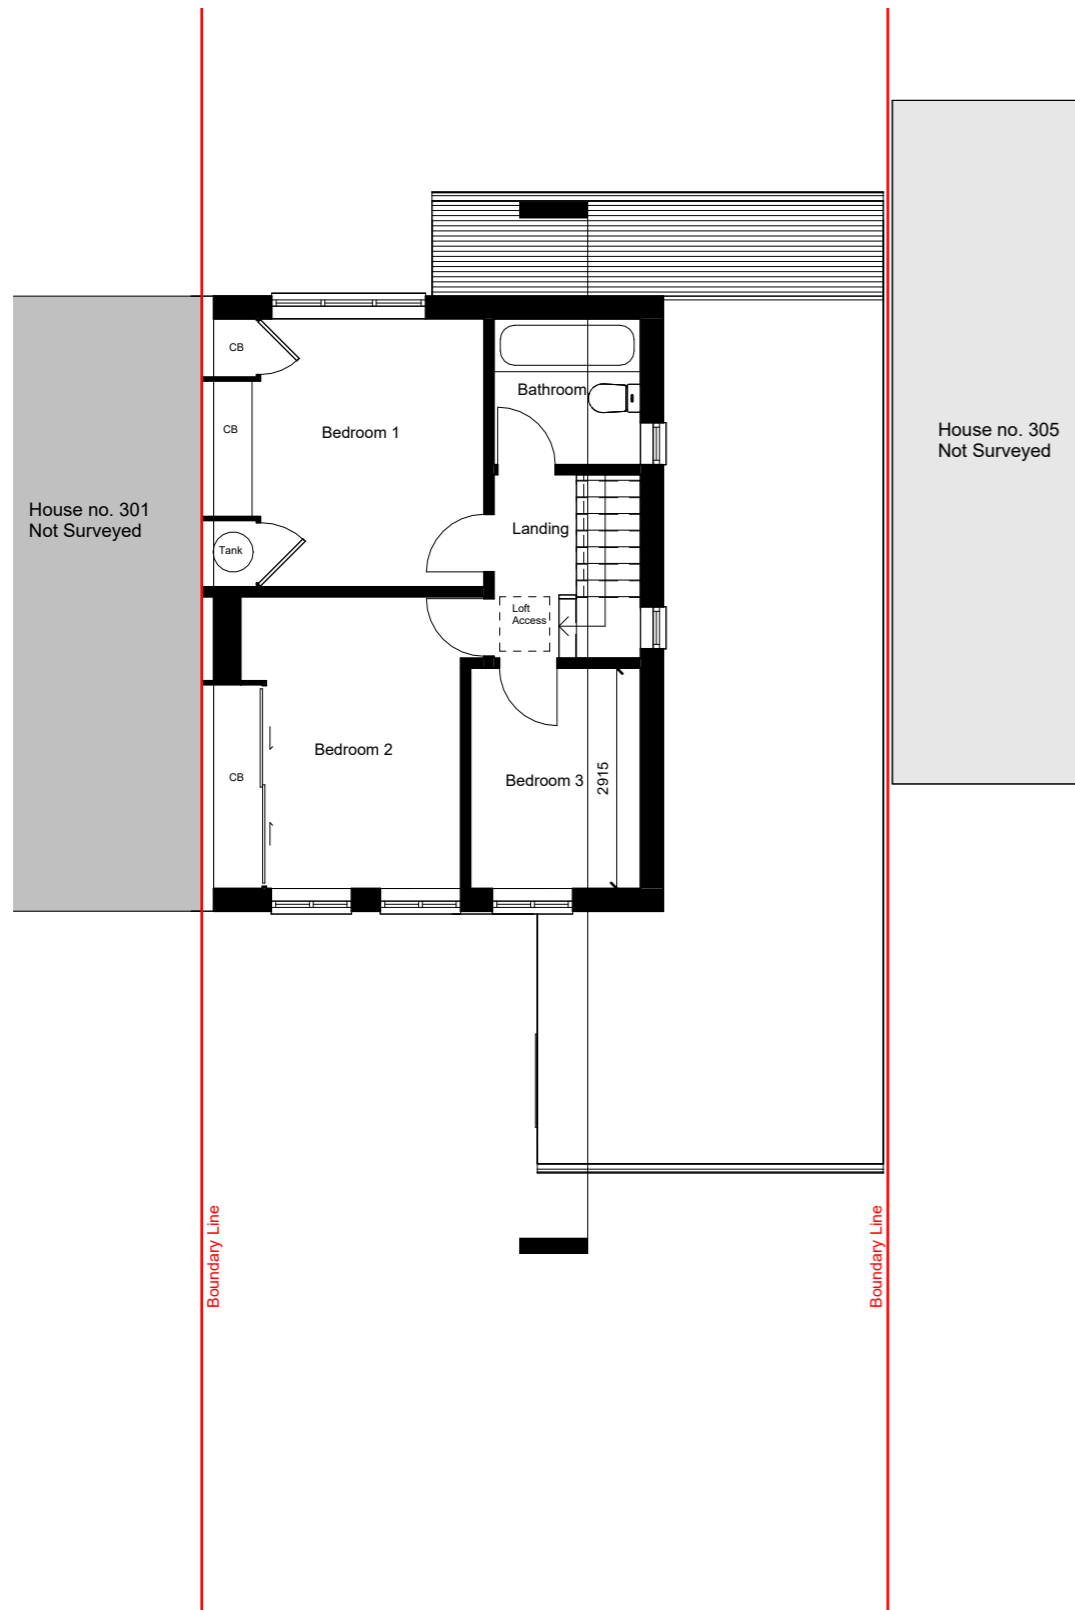


1 01 F.F Existing
1 : 100

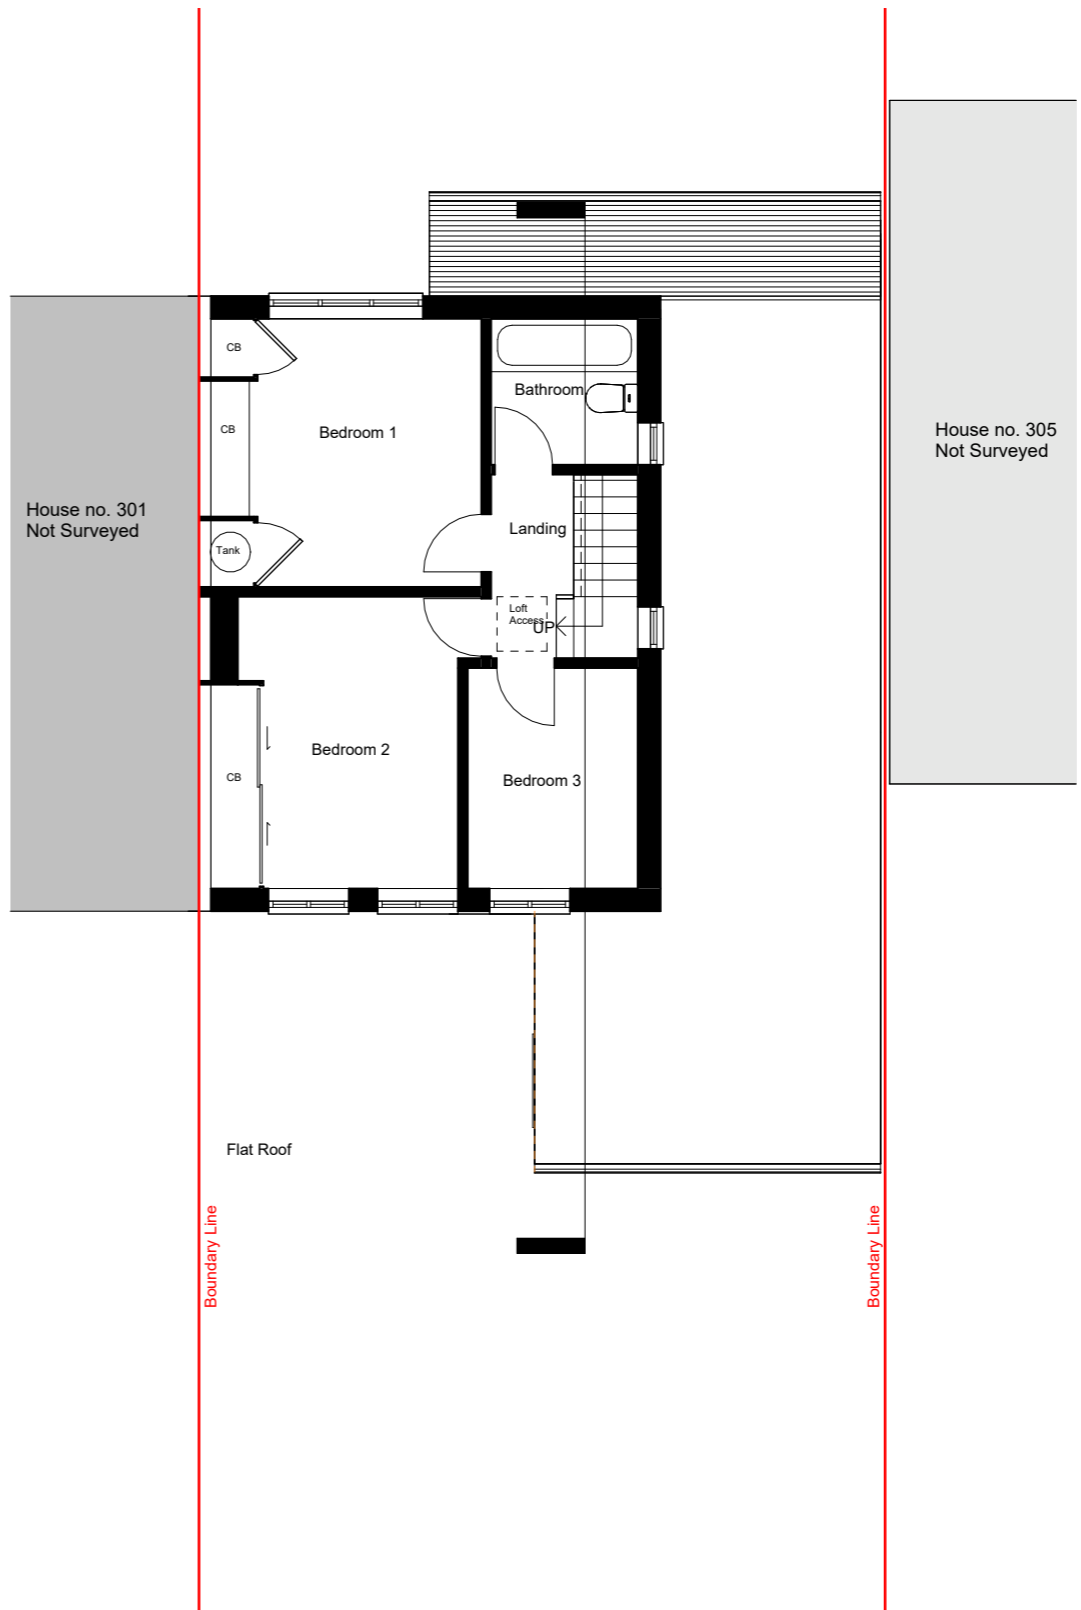


2 01 F.F Proposed
1 : 100

- EXISTING
- PROPOSED
- DEMOLITION
- SITE BOUNDARY
- INDICATIVE STRUCTURE ABOVE
(REFER TO ENGINEERS INFORMATION)

 

All dimensions are approximate only have been added for information purposes only. Dimensions should be checked prior to construction or manufacture

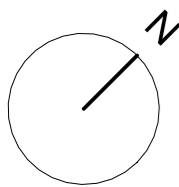

320 High Street
Harlington, Hayes,
Middlesex,
UB3 5DU

t:0203 432 5269

www.themarketdesignbuild.com
info@themarketdesignbuild.com

General Notes:

Copyright The Market Design & Build. No implied licence exists. This drawing should not be used to calculate areas for the purposes of valuation. All dimensions to be checked on the site by the contractor and such dimensions to be their responsibility. All work must comply with relevant British Standards and Building Regulations requirements. Drawing errors and omissions to be reported to the architect. To be read in conjunction with Architect's specification and other consultant information. All fixed furniture drawn is for guidance only. Refer to separate drawings and schedules.

Drawing Status:

PLANNING

Rev.	Description	by	Date
P1	Planning	AS	27.05.2026

Project Name
303 Long Drive, Ruislip, HA4 0HT

Clients Name
James Burke


Drawing Title
Loft Plans

Description
Side Infill Extension


Scale 1:100@A3	Date April 2026	Drawn By AS
-------------------	--------------------	----------------

Drawing Number
260023-PL-D 0004

Issue Date 27.05.2026	Checked PN	Revision P1
--------------------------	---------------	----------------

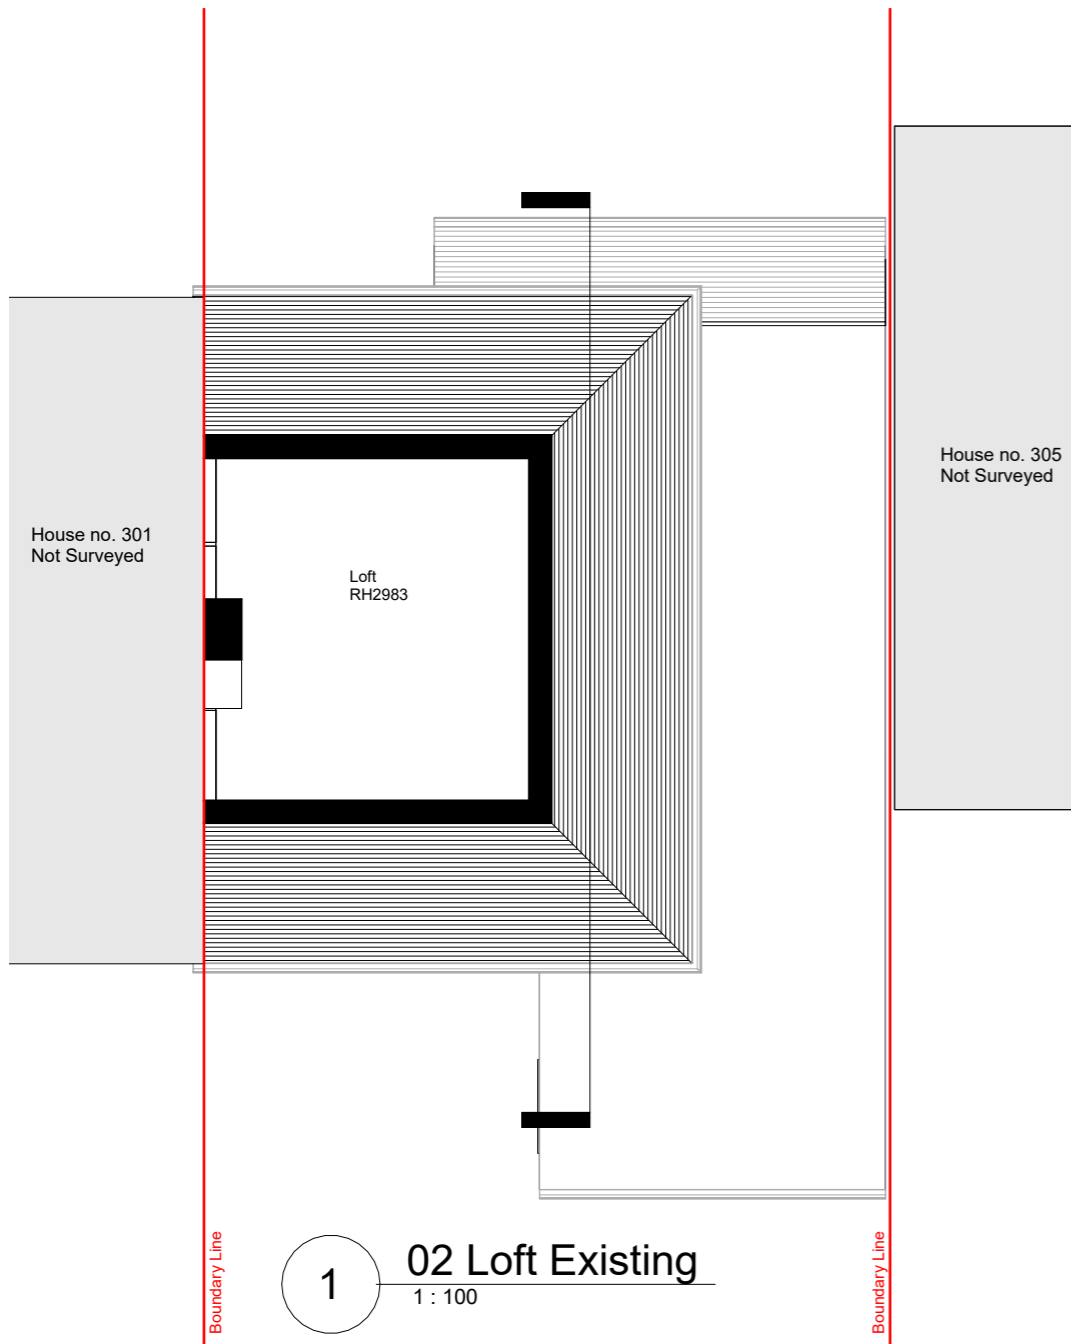


1 **02 Loft Existing**
1 : 100

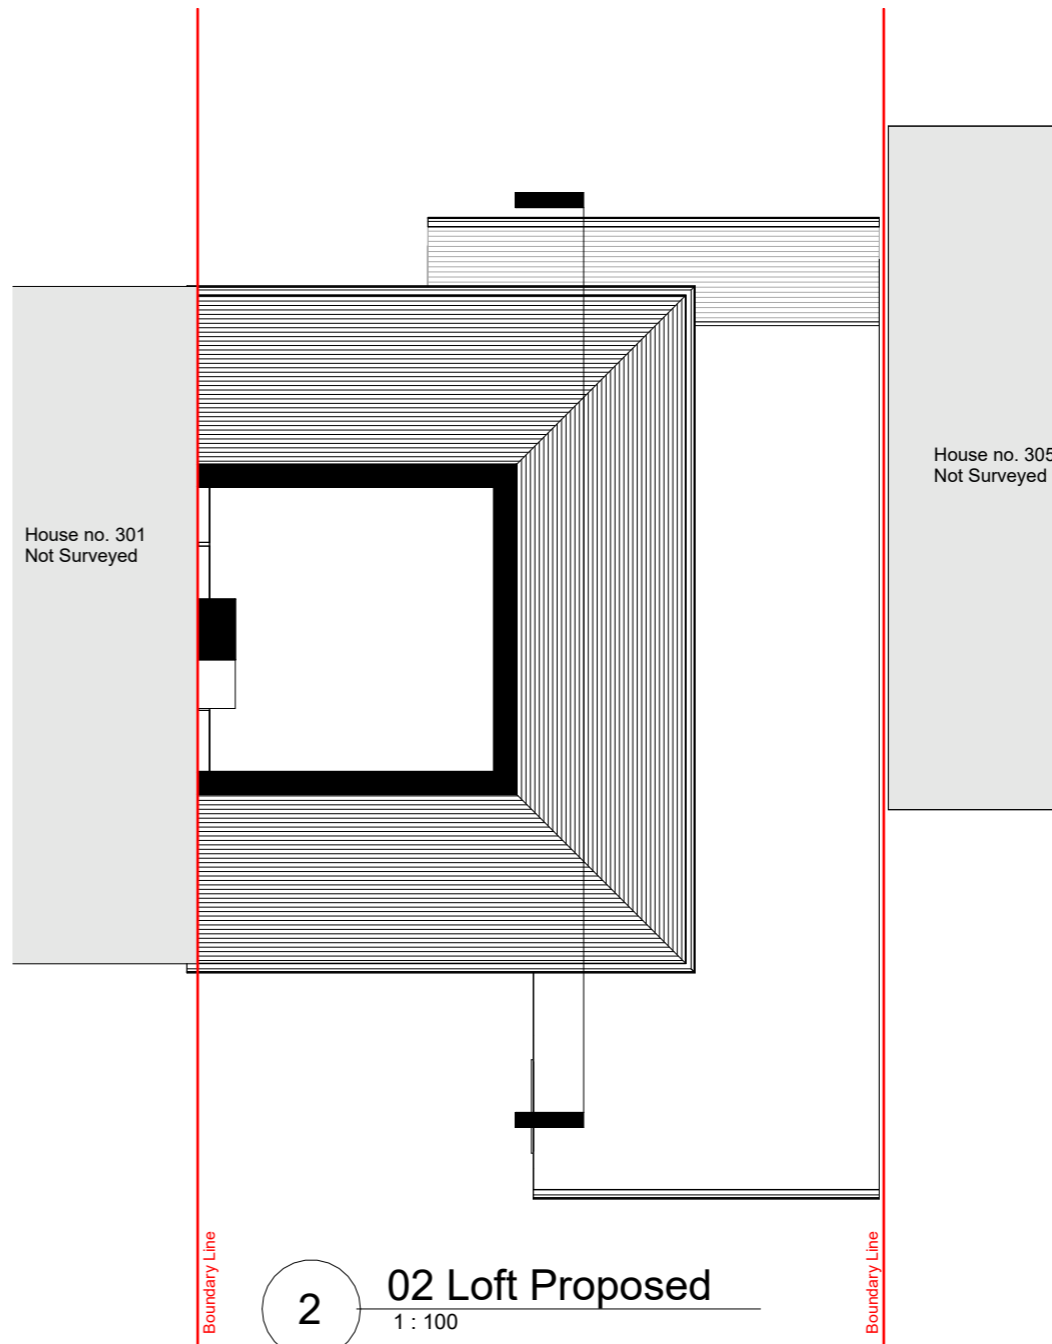


2 **02 Loft Proposed**
1 : 100

- EXISTING
- PROPOSED
- DEMOLITION
- SITE BOUNDARY
- INDICATIVE STRUCTURE ABOVE
(REFER TO ENGINEERS INFORMATION)

 

All dimensions are approximate only have been added for information purposes only. Dimensions should be checked prior to construction or manufacture

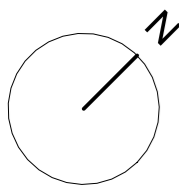

320 High Street
 Harlington, Hayes,
 Middlesex,
 UB3 5DU

t:0203 432 5269

www.themarketdesignbuild.com
 info@themarketdesignbuild.com

General Notes:

Copyright The Market Design & Build. No implied licence exists. This drawing should not be used to calculate areas for the purposes of valuation. All dimensions to be checked on the site by the contractor and such dimensions to be their responsibility. All work must comply with relevant British Standards and Building Regulations requirements. Drawing errors and omissions to be reported to the architect. To be read in conjunction with Architect's specification and other consultant information. All fixed furniture drawn is for guidance only. Refer to separate drawings and schedules.

Drawing Status:

PLANNING

Rev.	Description	by	Date
P1	Planning	AS	27.05.2026

Project Name
 303 Long Drive, Ruislip, HA4 0HT

Clients Name
 James Burke


Drawing Title
 Roof Plans

Description
 Side Infill Extension


Scale 1:100@A3	Date April 2026	Drawn By AS
-------------------	--------------------	----------------

Drawing Number
 260023-PL-D 0005

Issue Date 27.05.2026	Checked PN	Revision P1
--------------------------	---------------	----------------

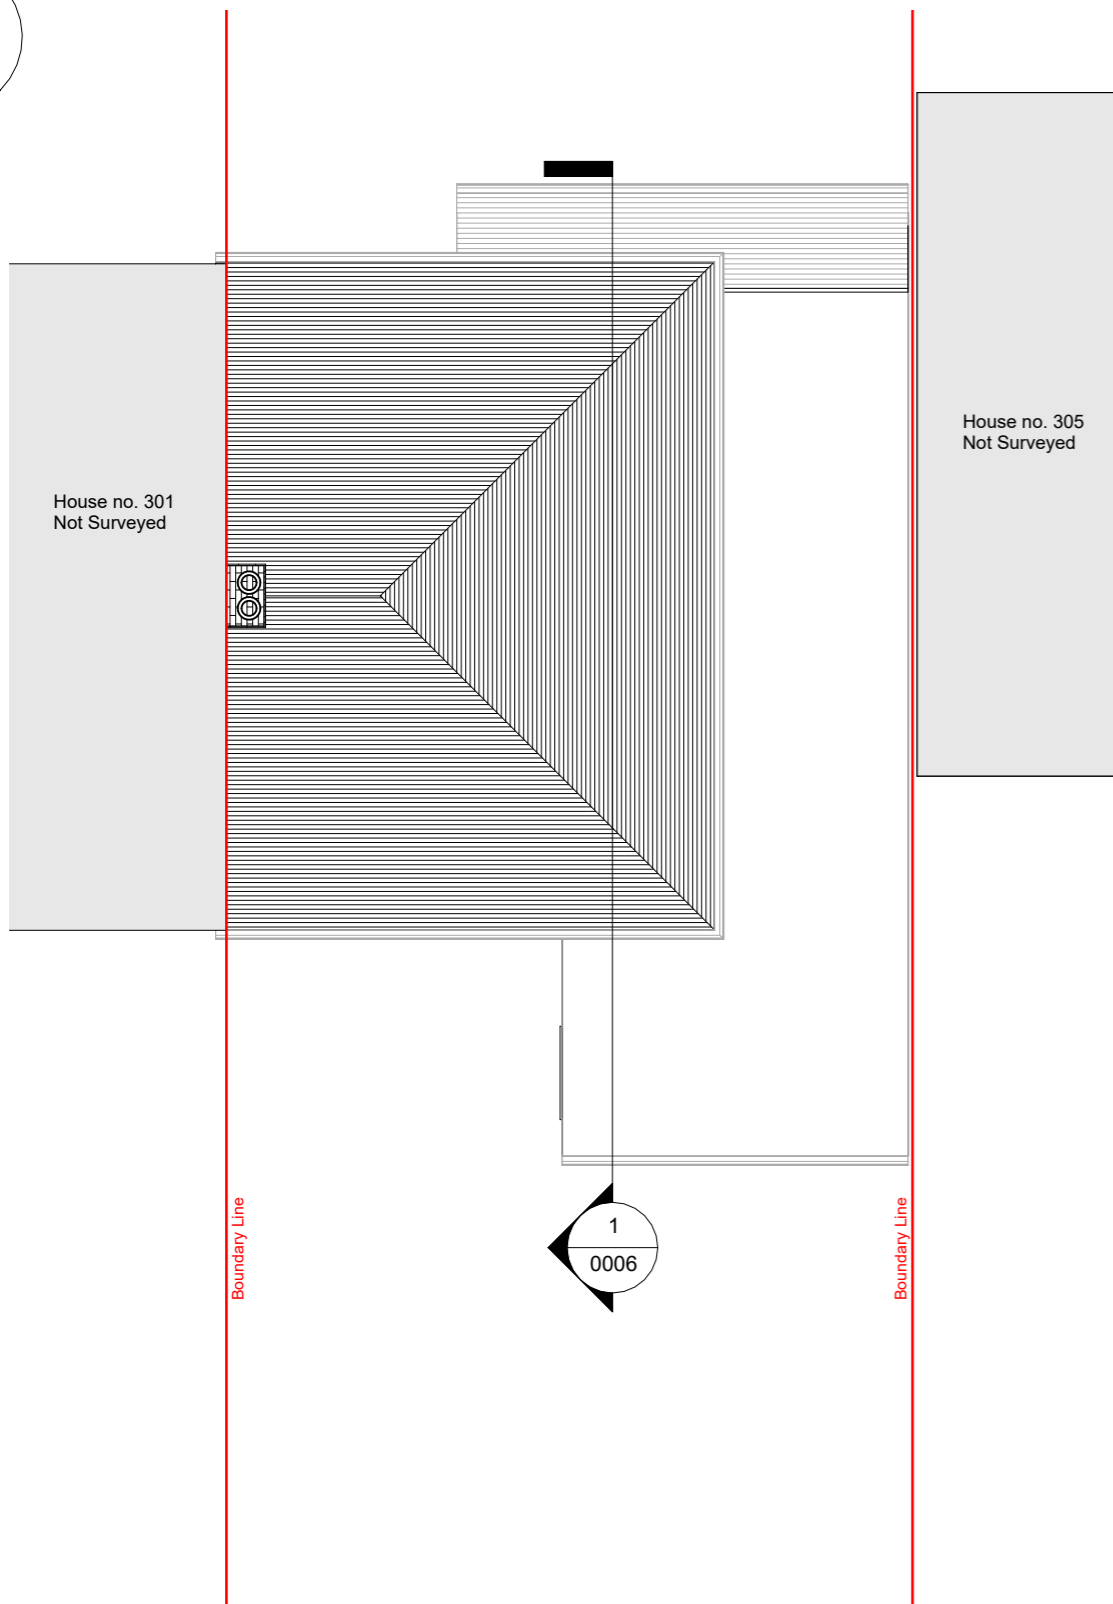


1 03 Roof Existing
 1 : 100

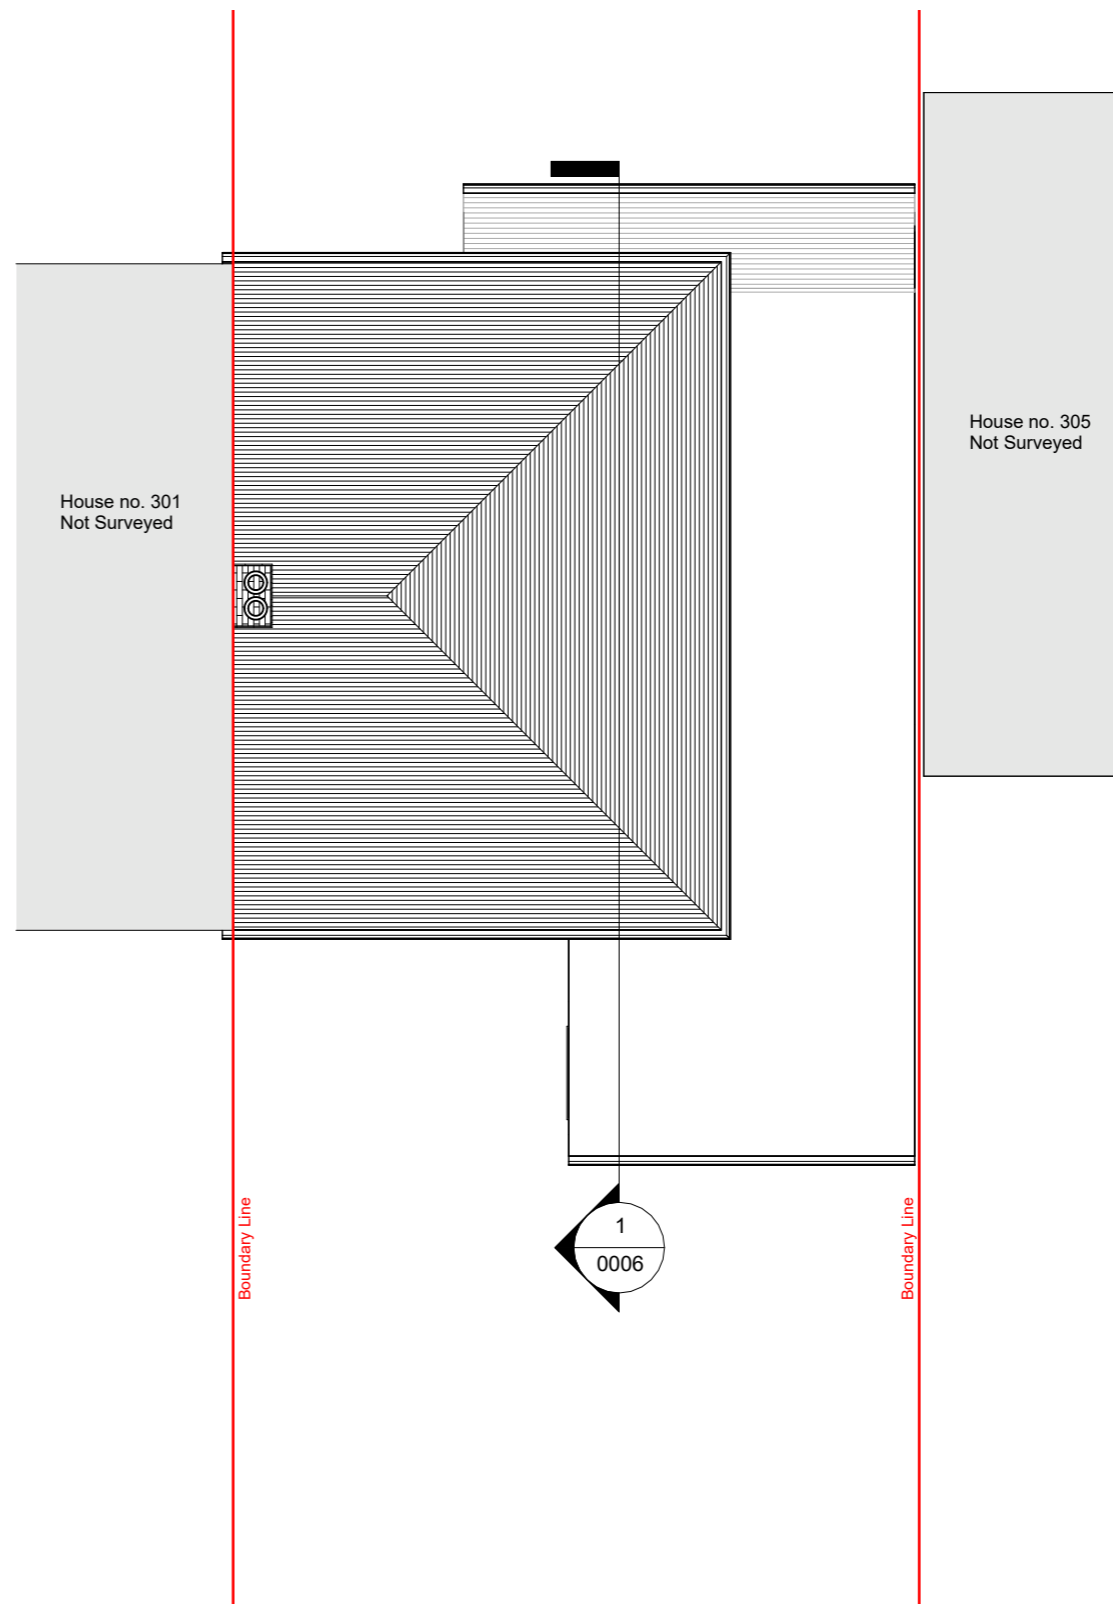

2 03 Roof Proposed
 1 : 100

- EXISTING
- PROPOSED
- DEMOLITION
- SITE BOUNDARY
- INDICATIVE STRUCTURE ABOVE
(REFER TO ENGINEERS INFORMATION)

 

All dimensions are approximate only have been added for information purposes only. Dimensions should be checked prior to construction or manufacture

320 High Street
Harlington, Hayes,
Middlesex,
UB3 5DU

t:0203 432 5269

www.themarketdesignbuild.com
info@themarketdesignbuild.com

General Notes:

Copyright The Market Design & Build. No implied licence exists. This drawing should not be used to calculate areas for the purposes of valuation. All dimensions to be checked on the site by the contractor and such dimensions to be their responsibility. All work must comply with relevant British Standards and Building Regulations requirements. Drawing errors and omissions to be reported to the architect. To be read in conjunction with Architect's specification and other consultant information. All fixed furniture drawn is for guidance only. Refer to separate drawings and schedules.

Drawing Status:

PLANNING

Rev.	Description	by	Date
P1	Planning	AS	27.05.2026

Project Name
303 Long Drive, Ruislip, HA4 0HT

Clients Name
James Burke

Drawing Title
Section 1

Description
Side Infill Extension

Scale 1:100@A3	Date April 2026	Drawn By AS
-------------------	--------------------	----------------

Drawing Number
260023-PL-D 0006

Issue Date 27.05.2026	Checked PN	Revision P1
--------------------------	---------------	----------------




1 Section 1 - Existing
1:100



2 Section 1 - Proposed
1:100

- EXISTING
- PROPOSED
- DEMOLITION
- SITE BOUNDARY
- INDICATIVE STRUCTURE ABOVE
(REFER TO ENGINEERS INFORMATION)

 

All dimensions are approximate only have been added for information purposes only. Dimensions should be checked prior to construction or manufacture

320 High Street
Harlington, Hayes,
Middlesex,
UB3 5DU

t:0203 432 5269

www.themarketdesignbuild.com
info@themarketdesignbuild.com

General Notes:

Copyright The Market Design & Build. No implied licence exists. This drawing should not be used to calculate areas for the purposes of valuation. All dimensions to be checked on the site by the contractor and such dimensions to be their responsibility. All work must comply with relevant British Standards and Building Regulations requirements. Drawing errors and omissions to be reported to the architect. To be read in conjunction with Architect's specification and other consultant information. All fixed furniture drawn is for guidance only. Refer to separate drawings and schedules.

Drawing Status:

PLANNING

Rev.	Description	by	Date
P1	Planning	AS	27.05.2026

Project Name
303 Long Drive, Ruislip, HA4 0HT

Clients Name
James Burke


Drawing Title
Front Elevation

Description
Side Infill Extension


Scale 1:100@A3	Date April 2026	Drawn By AS
-------------------	--------------------	----------------

Drawing Number
260023-PL-D 0008

Issue Date 27.05.2026	Checked PN	Revision P1
--------------------------	---------------	----------------

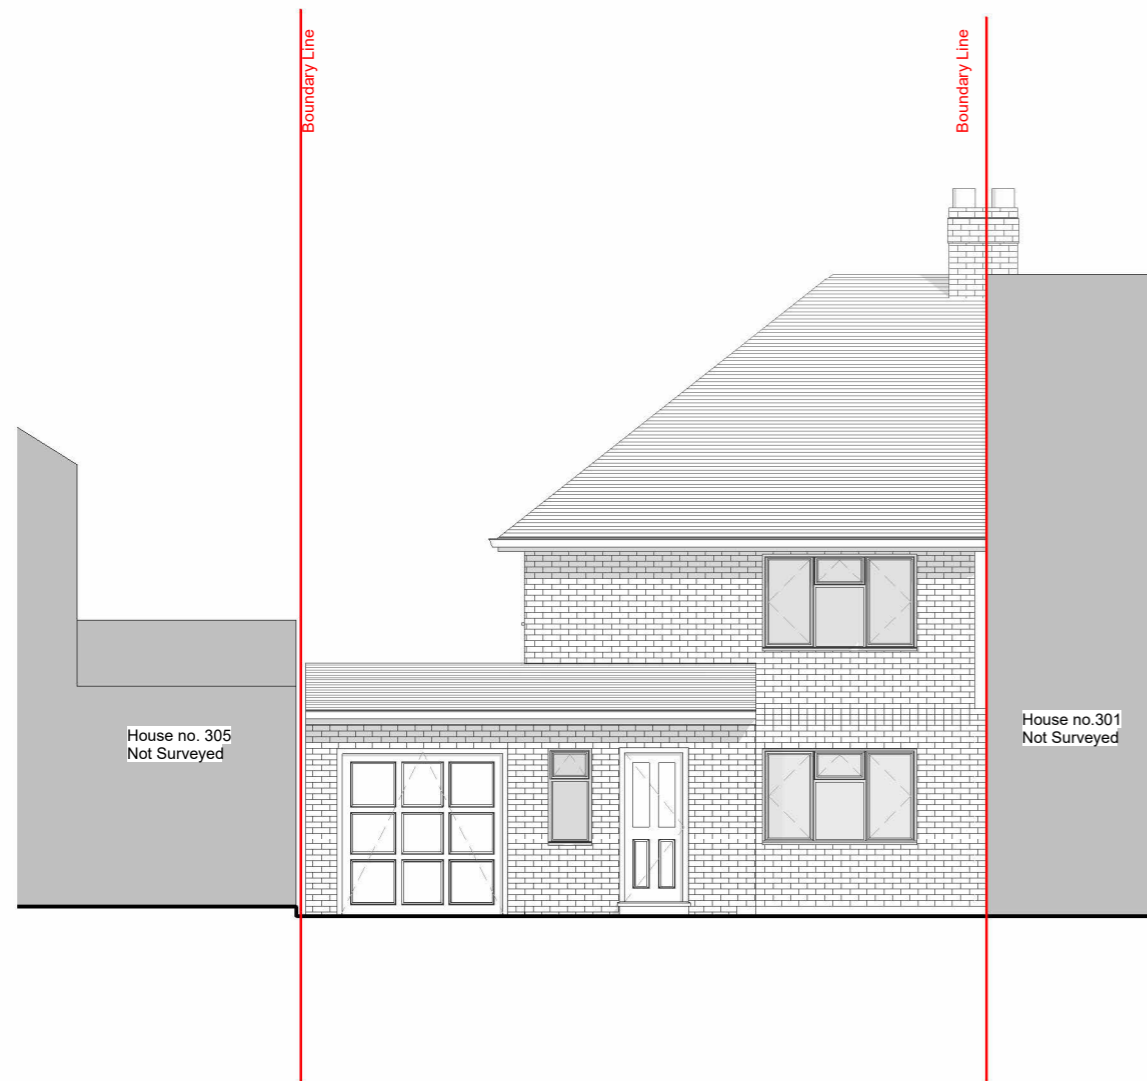


1 Front elevation - Existing
1 : 100

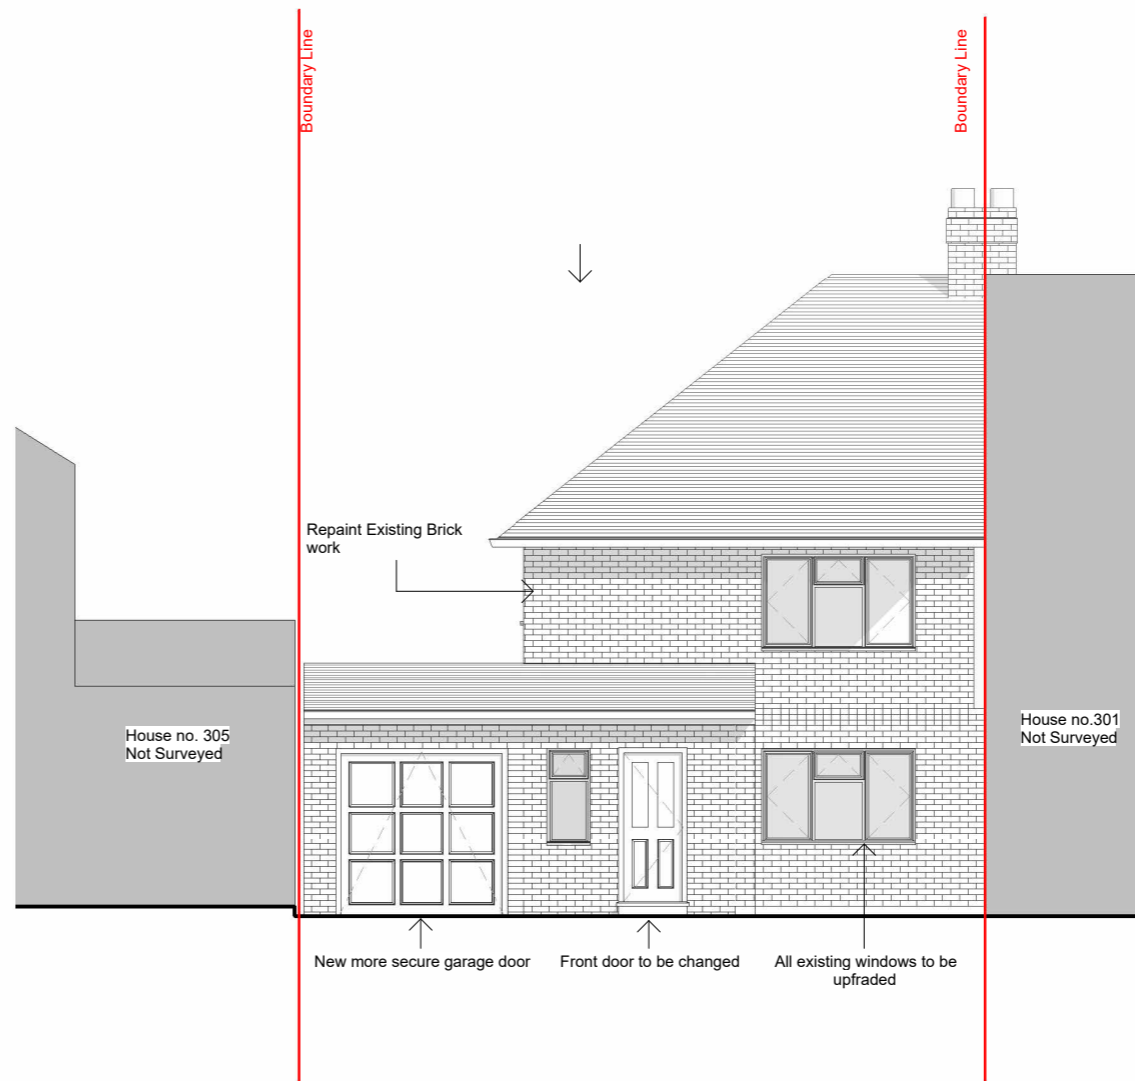

2 Front elevation - Proposed
1 : 100

- EXISTING
- PROPOSED
- DEMOLITION
- SITE BOUNDARY
- INDICATIVE STRUCTURE ABOVE
(REFER TO ENGINEERS INFORMATION)

 

All dimensions are approximate only have been added for information purposes only. Dimensions should be checked prior to construction or manufacture

320 High Street
Harlington, Hayes,
Middlesex,
UB3 5DU

t:0203 432 5269

www.themarketdesignbuild.com
info@themarketdesignbuild.com

General Notes:

Copyright The Market Design & Build. No implied licence exists. This drawing should not be used to calculate areas for the purposes of valuation. All dimensions to be checked on the site by the contractor and such dimensions to be their responsibility. All work must comply with relevant British Standards and Building Regulations requirements. Drawing errors and omissions to be reported to the architect. To be read in conjunction with Architect's specification and other consultant information. All fixed furniture drawn is for guidance only. Refer to separate drawings and schedules.

Drawing Status:

PLANNING

Rev.	Description	by	Date
P1	Planning	AS	27.05.2026

Project Name
303 Long Drive, Ruislip, HA4 0HT

Clients Name
James Burke


Drawing Title
Rear Elevation

Description
Side Infill Extension


Scale 1:100@A3	Date April 2026	Drawn By AS
-------------------	--------------------	----------------

Drawing Number
260023-PL-D 0009

Issue Date 27.05.2026	Checked PN	Revision P1
--------------------------	---------------	----------------

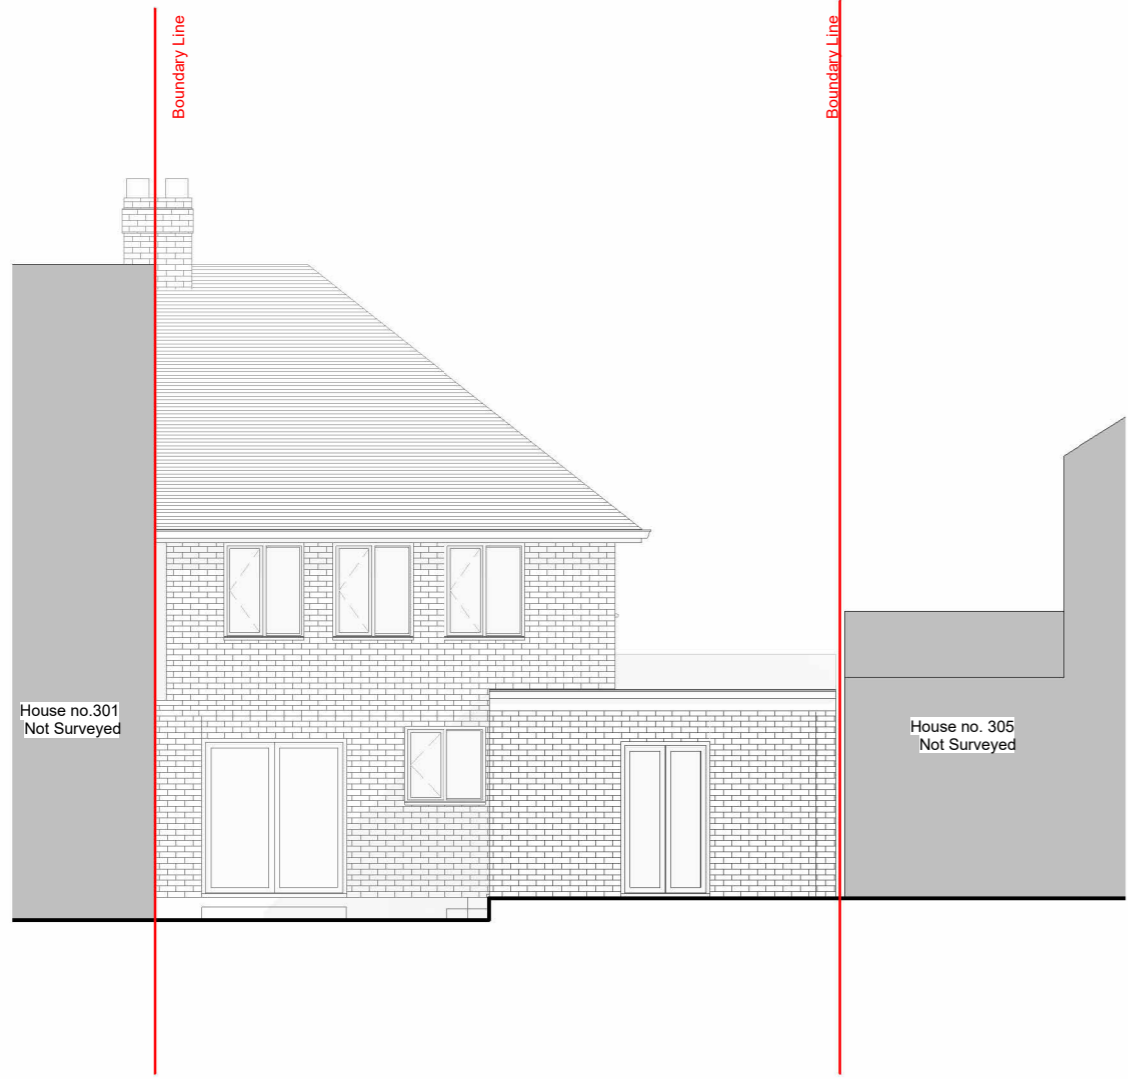


1 Rear elevation- Existing
1 : 100

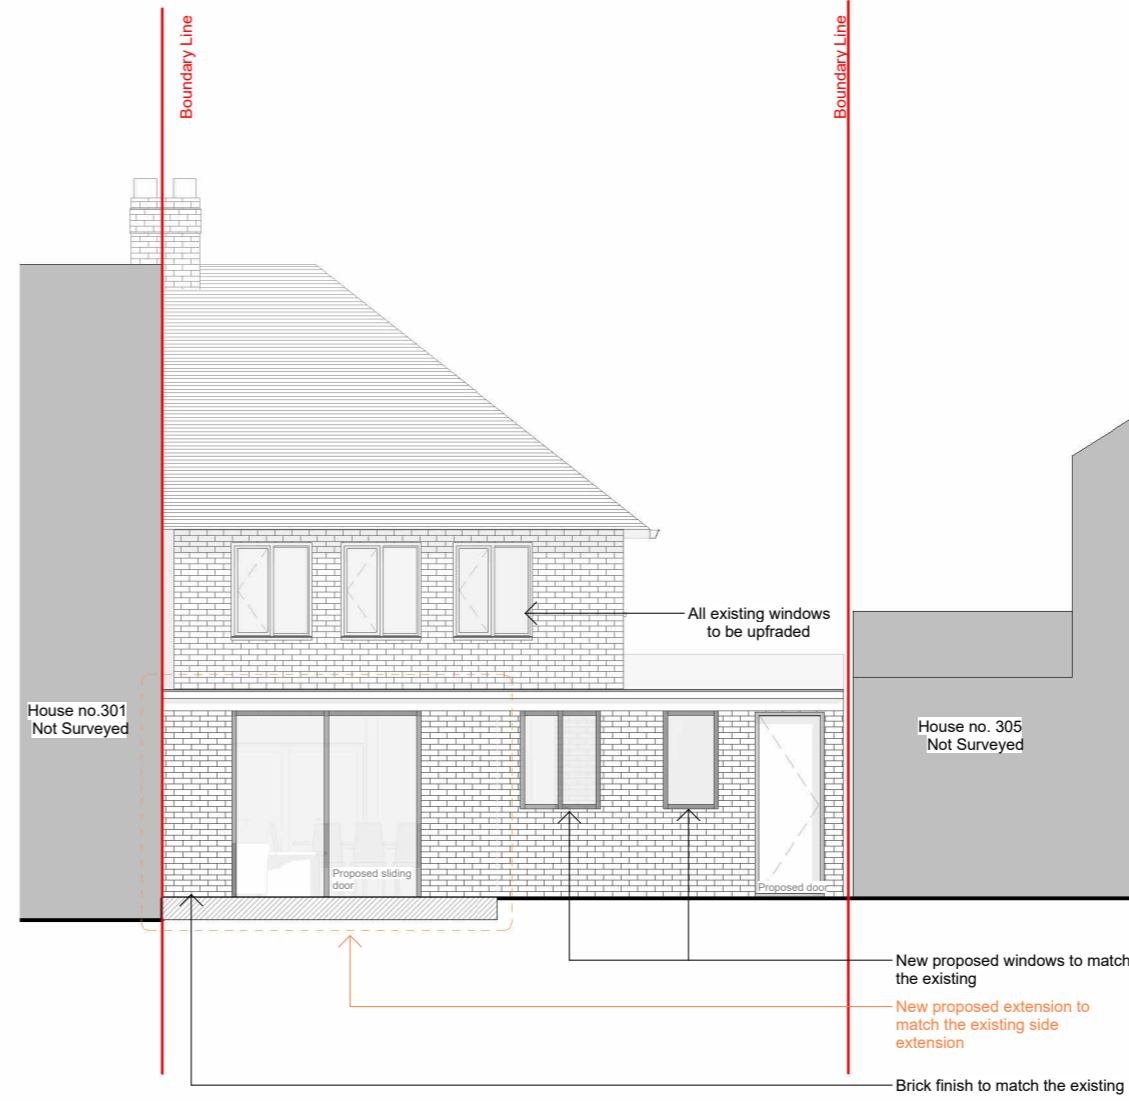

2 Rear elevation- Proposed
1 : 100

- EXISTING
- PROPOSED
- DEMOLITION
- SITE BOUNDARY
- INDICATIVE STRUCTURE ABOVE
(REFER TO ENGINEERS INFORMATION)

 

All dimensions are approximate only have been added for information purposes only. Dimensions should be checked prior to construction or manufacture

320 High Street
Harlington, Hayes,
Middlesex,
UB3 5DU

t:0203 432 5269

www.themarketdesignbuild.com
info@themarketdesignbuild.com

General Notes:

Copyright The Market Design & Build. No implied licence exists. This drawing should not be used to calculate areas for the purposes of valuation. All dimensions to be checked on the site by the contractor and such dimensions to be their responsibility. All work must comply with relevant British Standards and Building Regulations requirements. Drawing errors and omissions to be reported to the architect. To be read in conjunction with Architect's specification and other consultant information. All fixed furniture drawn is for guidance only. Refer to separate drawings and schedules.

Drawing Status:

PLANNING

Rev.	Description	by	Date
P1	Planning	AS	27.05.2026

Project Name
303 Long Drive, Ruislip, HA4 0HT

Clients Name
James Burke


Drawing Title
Side Elevation 2

Description
Side Infill Extension


Scale 1:100@A3	Date April 2026	Drawn By AS
-------------------	--------------------	----------------

Drawing Number
260023-PL-D 0011

Issue Date 27.05.2026	Checked PN	Revision P1
--------------------------	---------------	----------------

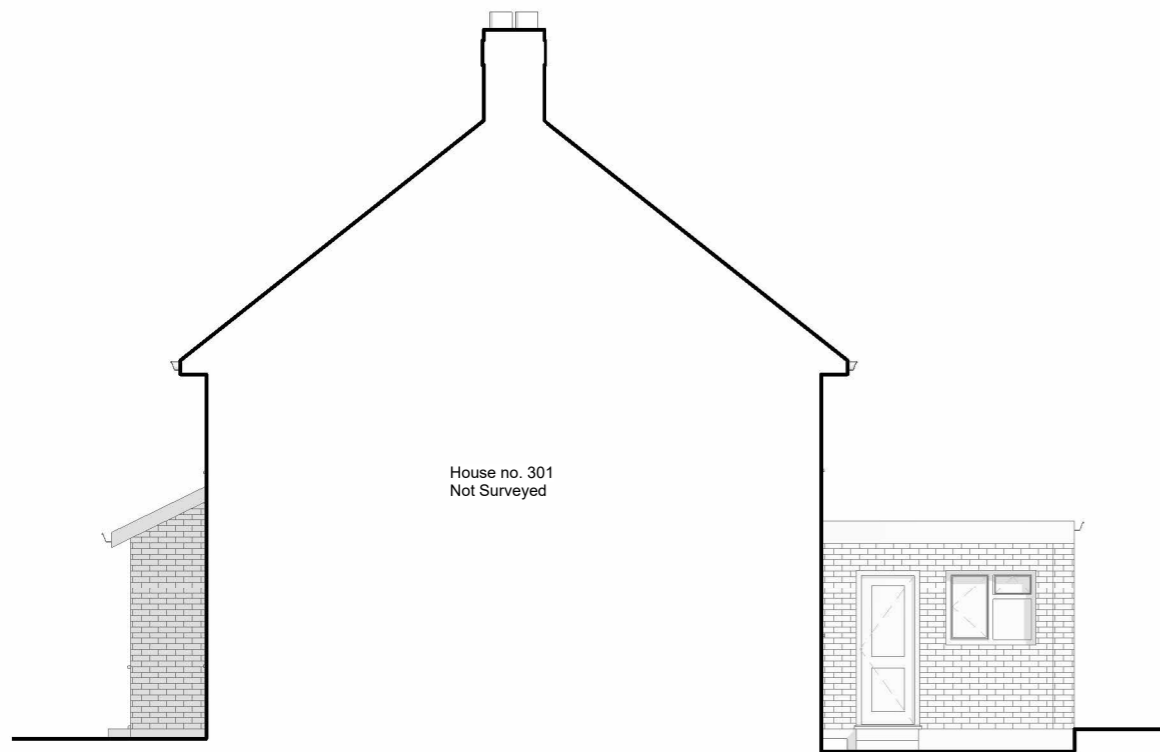


1 Side elevation 2 - Existing
1 : 100

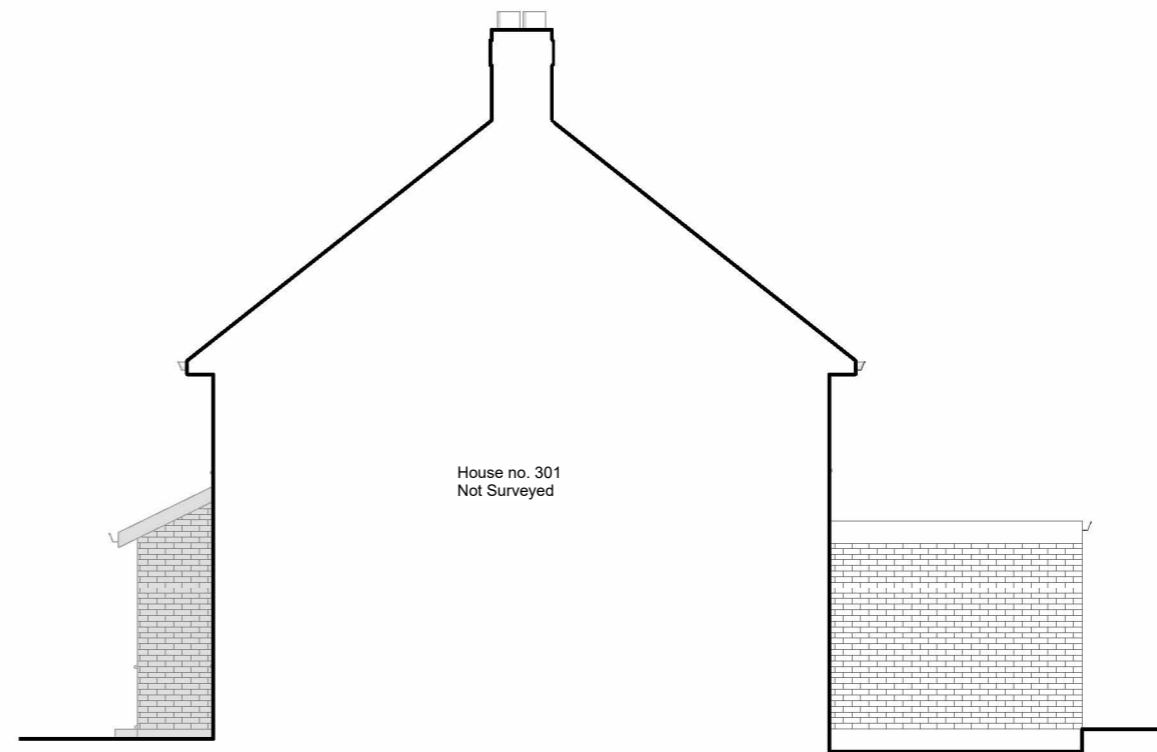

2 Side elevation 2 - Proposed
1 : 100

- EXISTING
- PROPOSED
- DEMOLITION
- SITE BOUNDARY
- INDICATIVE STRUCTURE ABOVE
(REFER TO ENGINEERS INFORMATION)

 

All dimensions are approximate only have been added for information purposes only.
Dimensions should be checked prior to construction or manufacture

320 High Street
Harlington, Hayes,
Middlesex,
UB3 5DU

t:0203 432 5269

www.themarketdesignbuild.com
info@themarketdesignbuild.com

General Notes:

Copyright The Market Design & Build. No implied licence exists. This drawing should not be used to calculate areas for the purposes of valuation. All dimensions to be checked on the site by the contractor and such dimensions to be their responsibility. All work must comply with relevant British Standards and Building Regulations requirements. Drawing errors and omissions to be reported to the architect. To be read in conjunction with Architect's specification and other consultant information. All fixed furniture drawn is for guidance only. Refer to separate drawings and schedules.

Drawing Status:

PLANNING

Rev.	Description	by	Date
P1	Planning	AS	27.05.2026

Project Name
303 Long Drive, Ruislip, HA4 0HT

Clients Name
James Burke

Drawing Title
3D View

Description
Side Infill Extension


Scale 1:100@A3	Date April 2026	Drawn By AS
-------------------	--------------------	----------------

Drawing Number
260023-PL-D 0012

Issue Date 27.05.2026	Checked PN	Revision P1
--------------------------	---------------	----------------



1 3D Existing

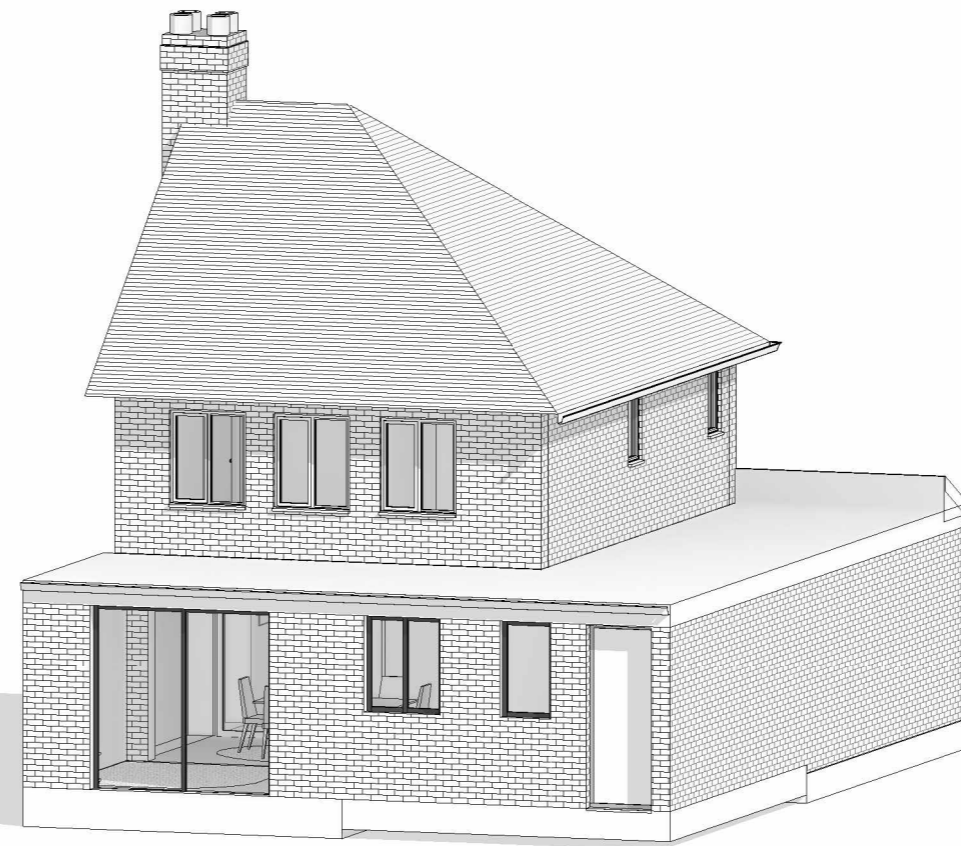

2 3D Proposed

