




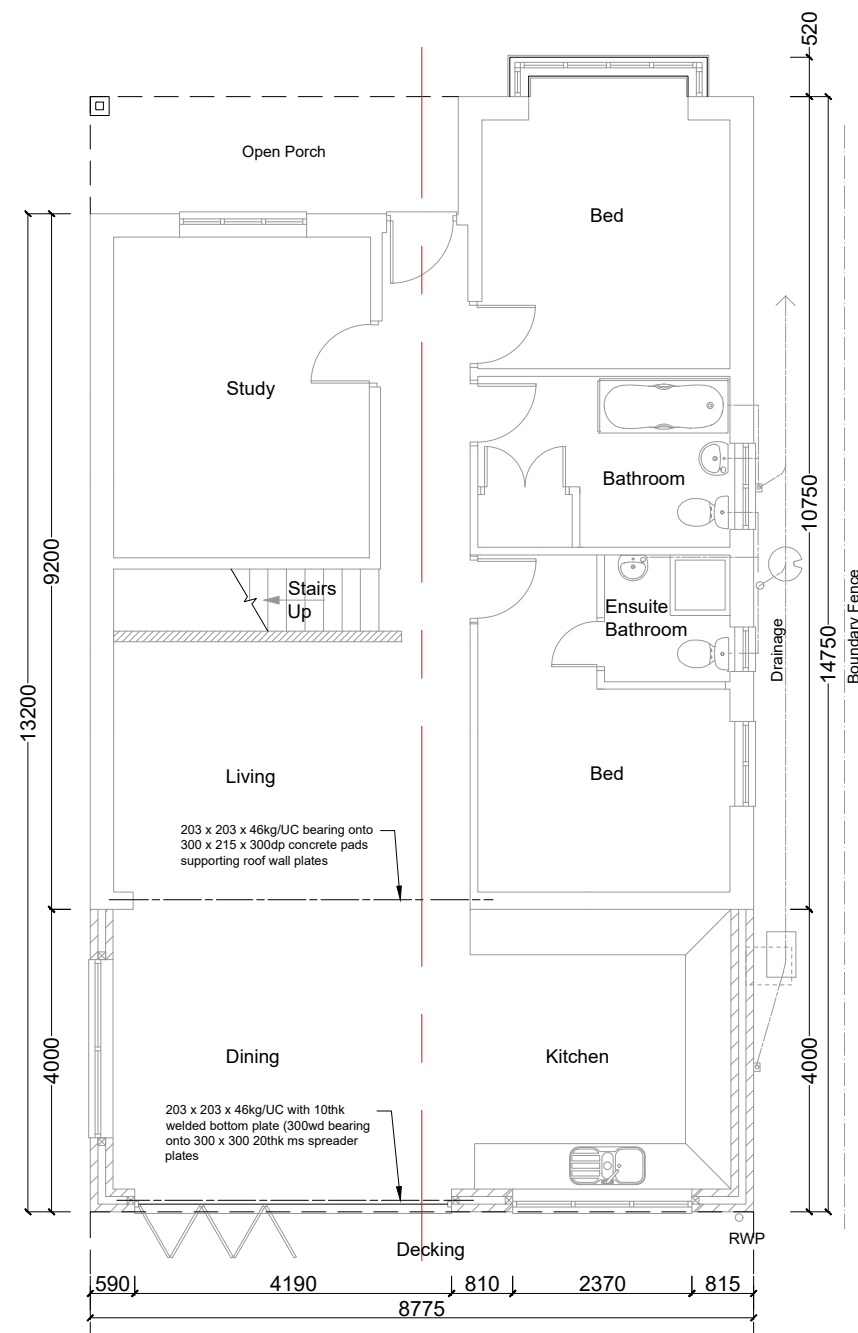


GROUND FLOOR PLAN
SCALE: 1 : 100

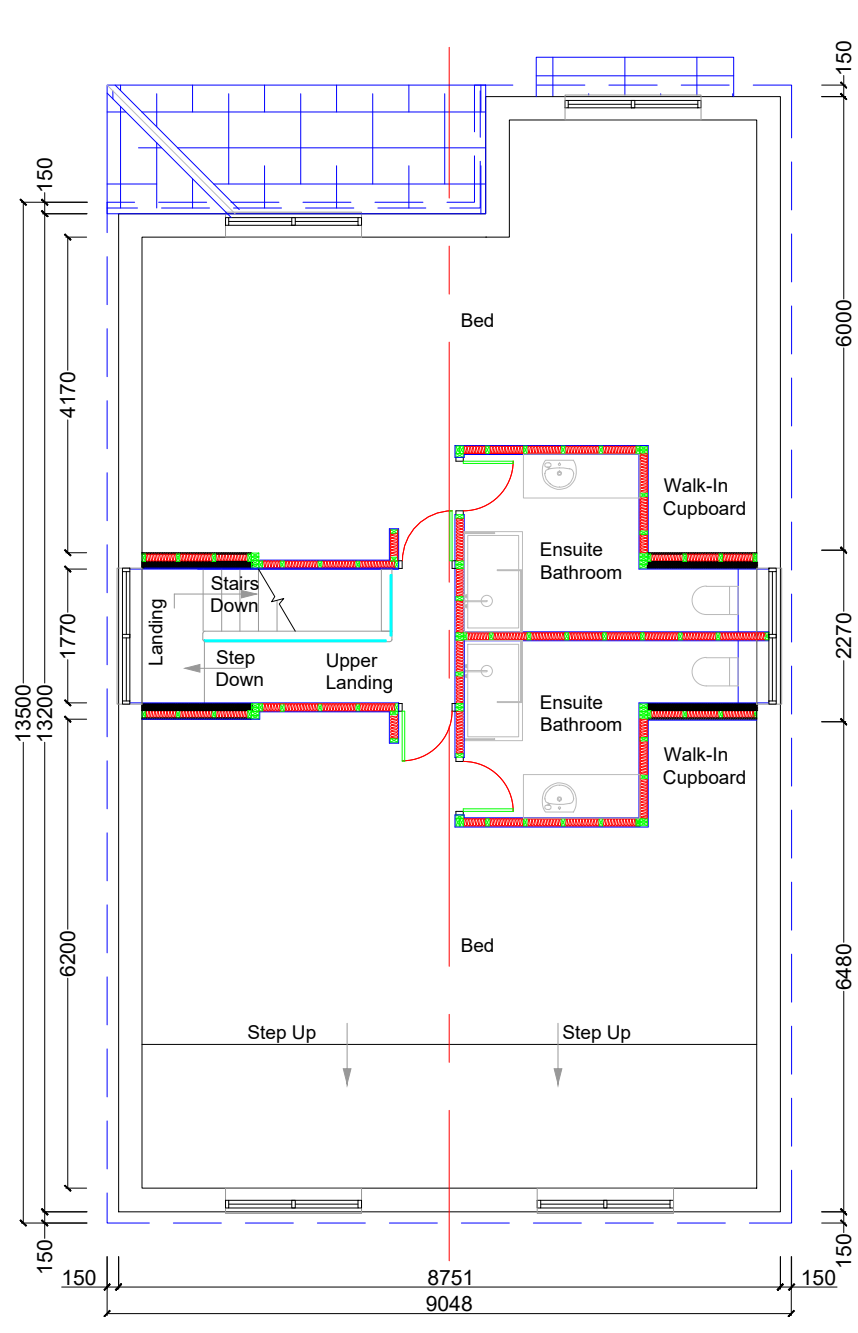

1ST FLOOR PLAN
SCALE: 1 : 100

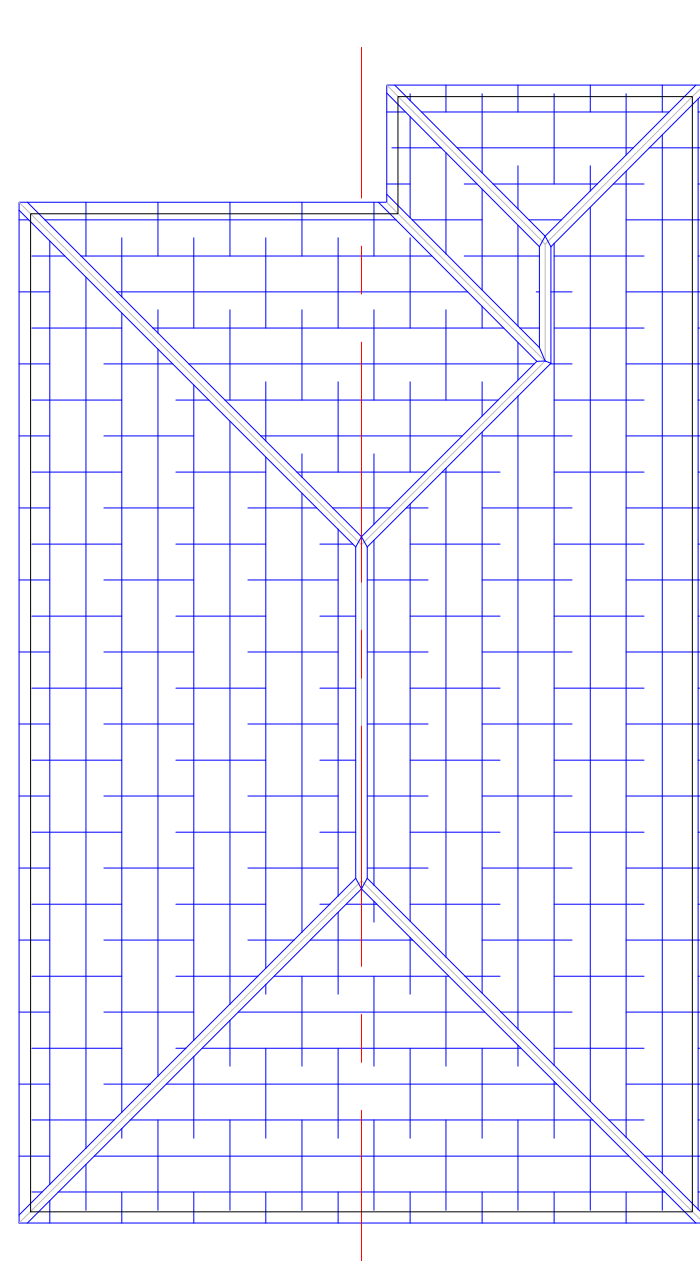


ROOF PLAN
SCALE: 1 : 100

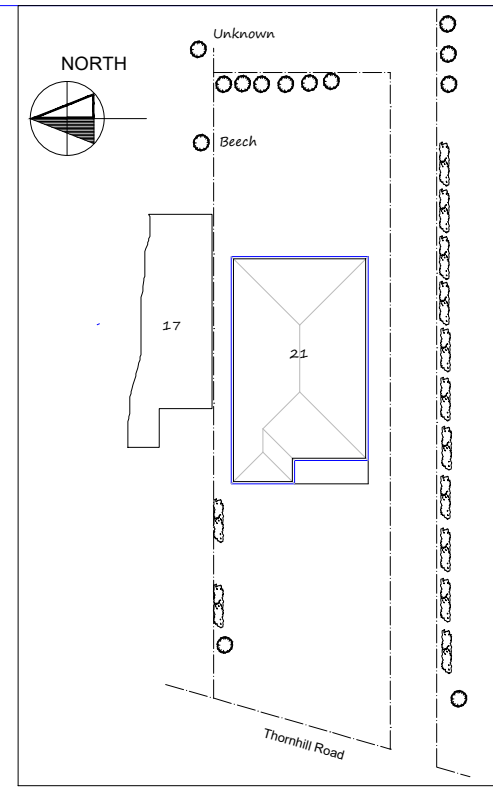


SITE PLAN
SCALE: 1 : 500

GENERAL NOTES:


- DO NOT SCALE - WORK ONLY TO SHOWN DIMENSIONS.
- ALL DIMENSIONS ARE IN MILLMETRES. ALL LEVELS AND CO-ORDINATES ARE IN METRES.
- ALL DIMENSIONS ARE TO BE CHECKED ON SITE.
- THIS DRAWING IS TO BE READ IN CONJUNCTION WITH ALL RELEVANT DRAWINGS AND SPECIFICATIONS.
- * = ALL SIDE WINDOWS OBSCURE & NON OPENABLE BELOW 1.8M FROM FFL.
- EAVES ARE LOWERED AT 2.1m ABOVE 1ST FFL

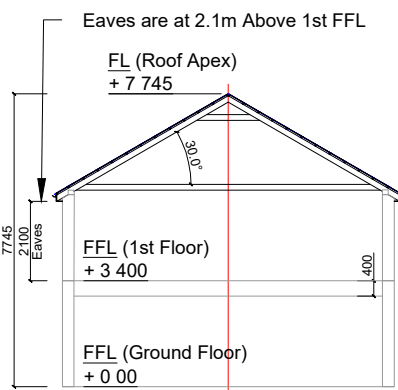


SECTION
SCALE: 1 : 200

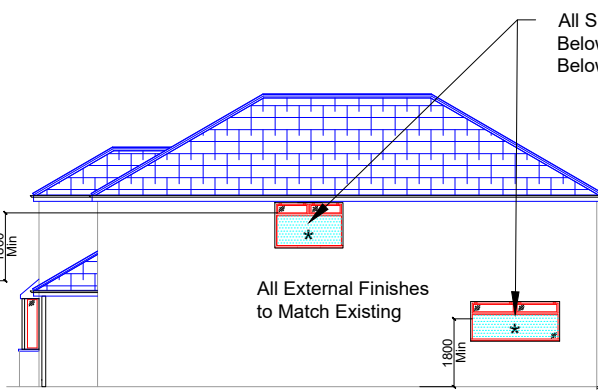


SIDE ELEVATION
SCALE: 1 : 200

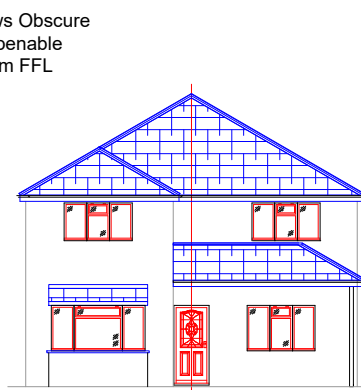


FRONT ELEVATION
SCALE: 1 : 200

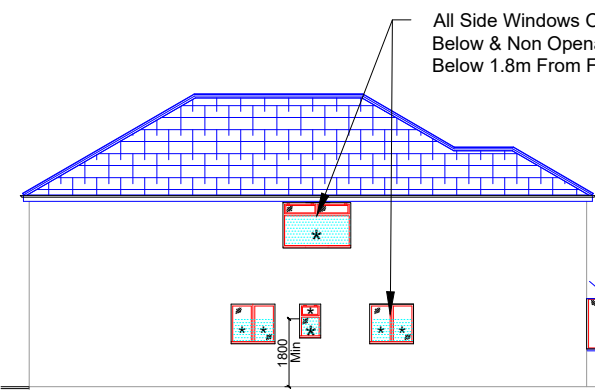

SIDE ELEVATION
SCALE: 1 : 200

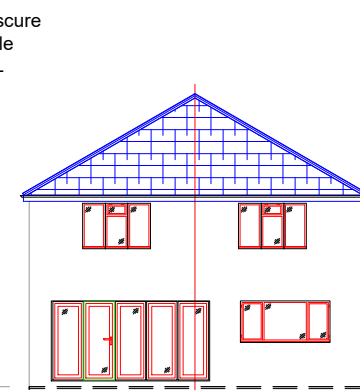

REAR ELEVATION
SCALE: 1 : 200

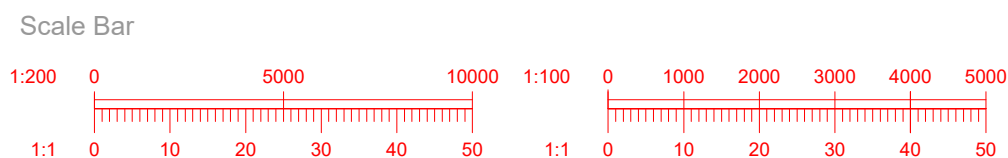

B	27.06.2022	FOR PLANNING
A	01.06.2022	FOR INFORMATION
REV:	DATE:	DESCRIPTION:
DRAWING STATUS:		
INFORMATION		
CLIENT NAME : Mr Steve Evans & Mrs Sue Pierpoint		
LOCATION : 21 THORNHILL ROAD ICKENHAM		
DRAWING TITLE: Conversion of Bungalow to 2 Story House		
DRAWN BY: M.D.H.		CHECKED BY: S.E.
DATE: 15.04.2022		SCALE: 1:100,200,500@A3
JOB NO: 126	DRAWING NO: 003	REV: B