


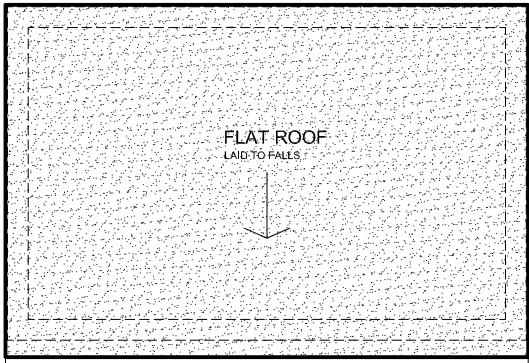


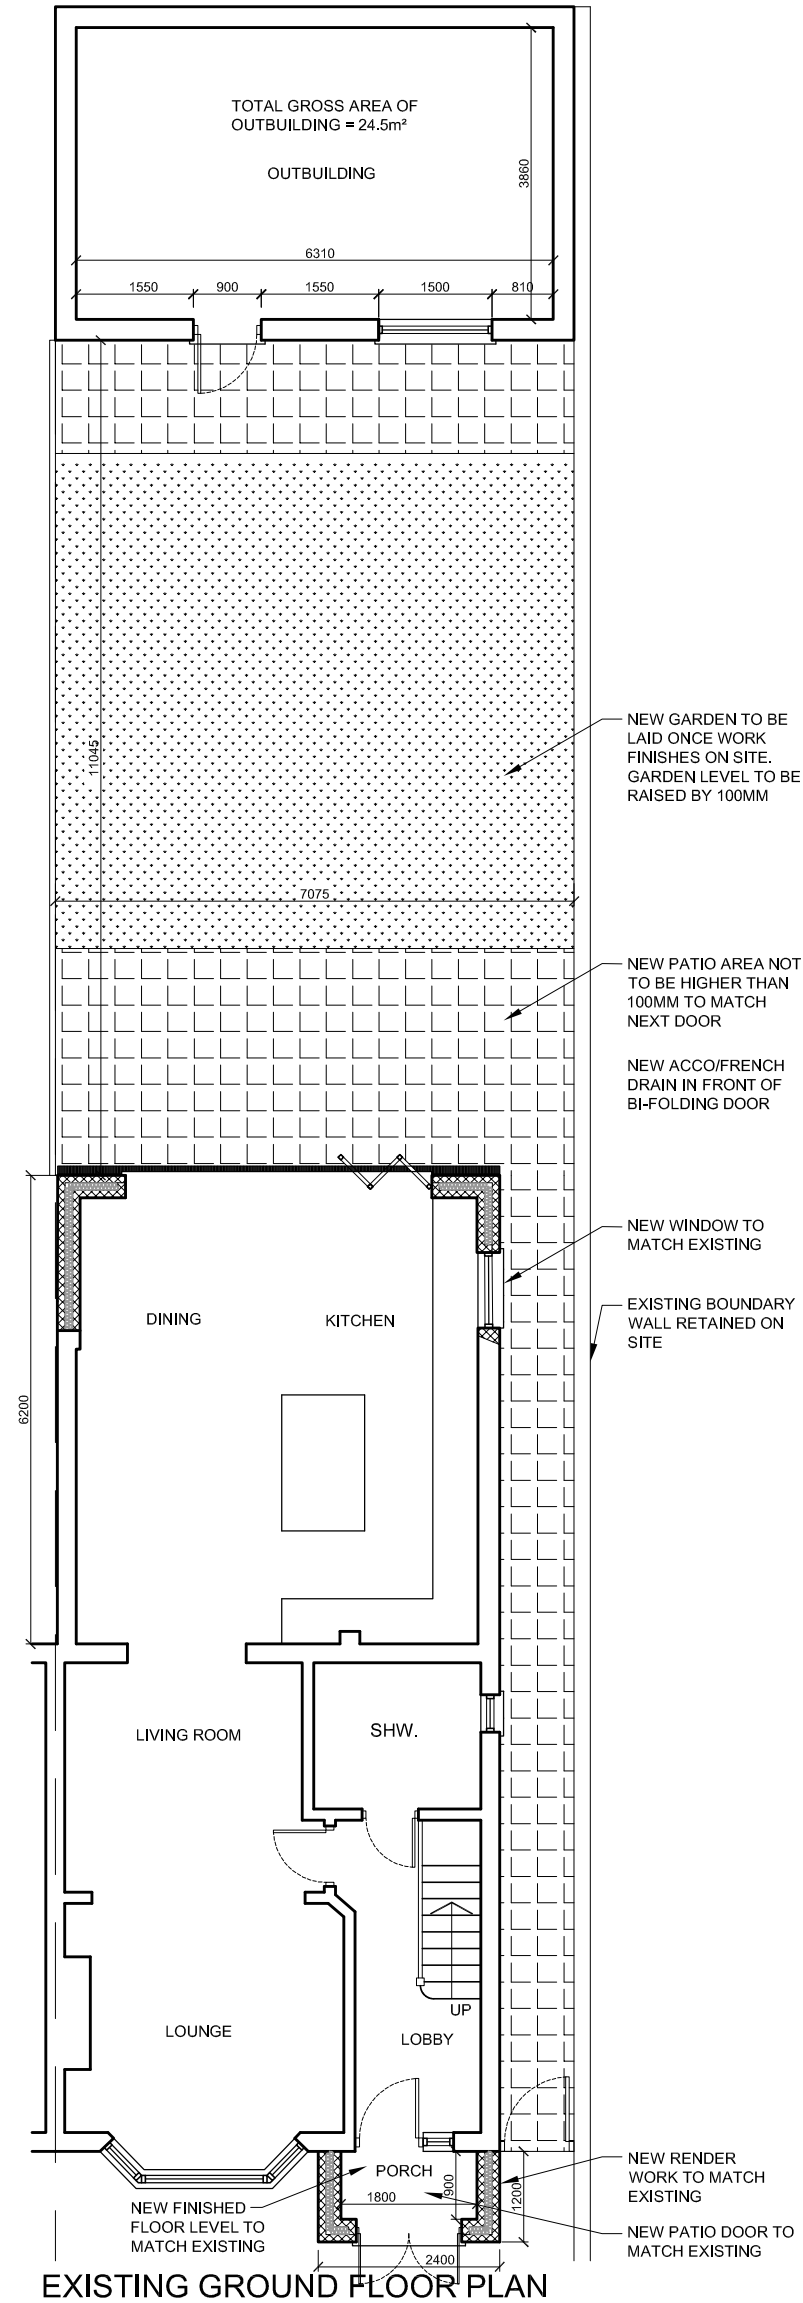


EXISTING ROOF PLAN

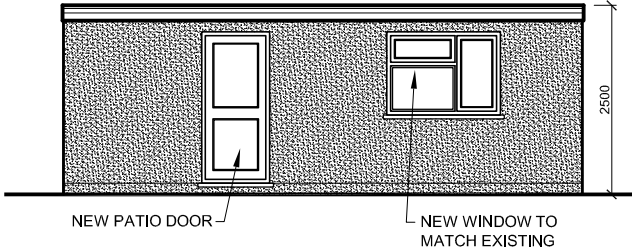


EXISTING FRONT ELEVATION

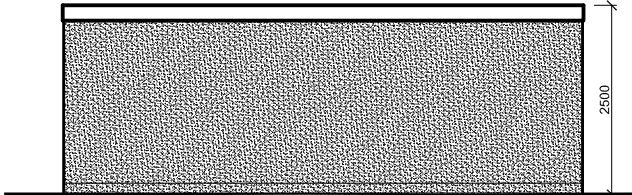


EXISTING REAR ELEVATION

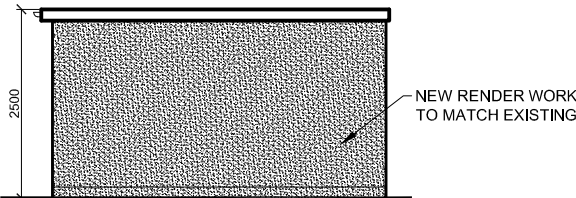


EXISTING SIDE ELEVATION

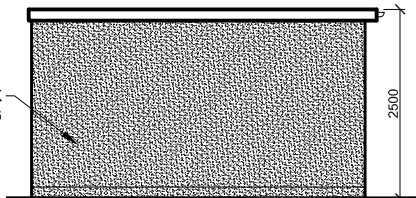


EXISTING SIDE ELEVATION

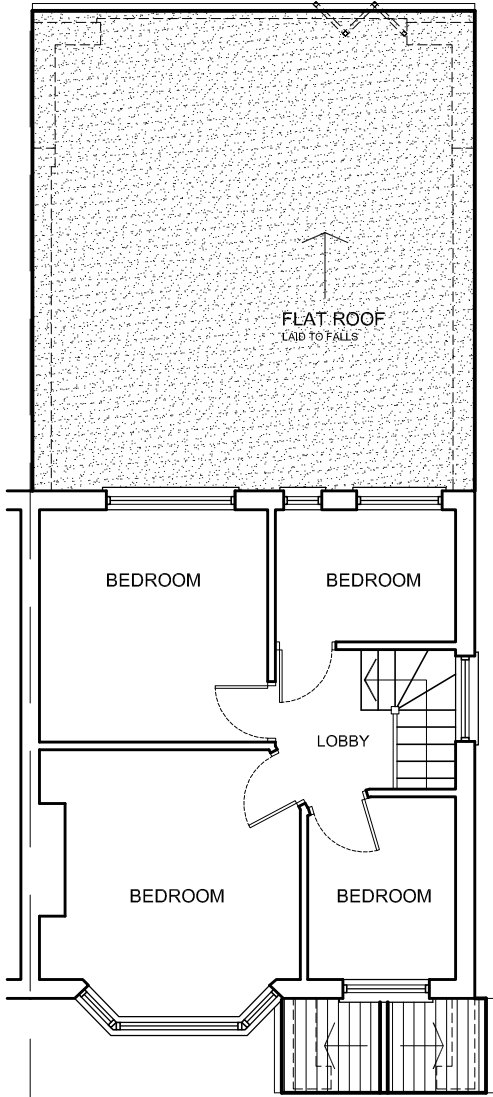

EXISTING FIRST FLOOR PLAN

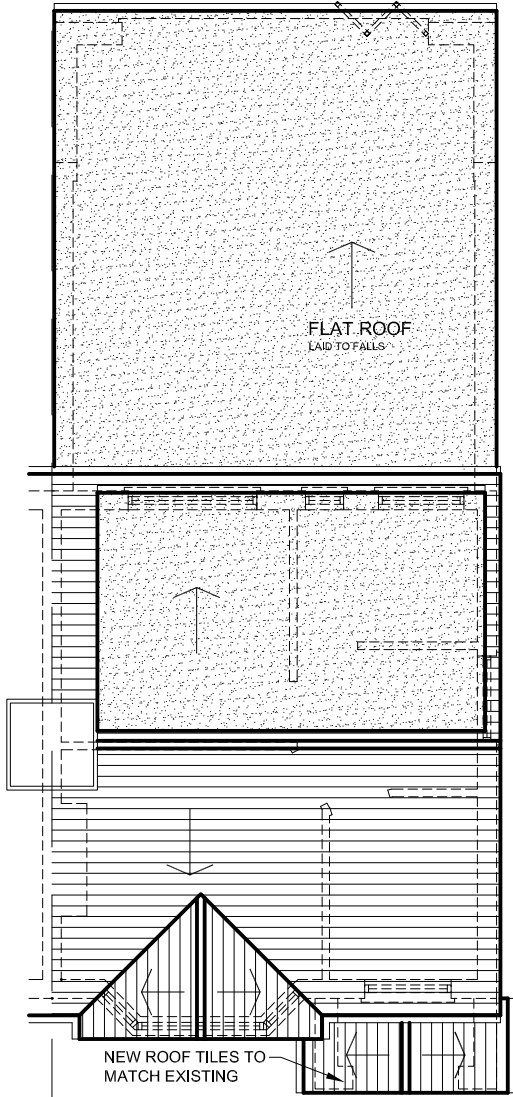

EXISTING ROOF PLAN

 

rev.	description		date	chkd.
	93 Colmandene Crescent, Orpington, Kent BR5 2RA 020 3004 9238 07931 931 035 s.nagpal@dapconsultants.co.uk www.dapconsultants.co.uk			
 Design And Plan CONSULTANTS				
project : 59, Cranborne Waye Hayes				
drawing title : Existing Floor Plans				
drawn: SN		chkd : SS	date:22.03.2023	
status: Retro. Planning		scale:1:100@A3		
proj no: 2335	drg no: 02	rev no:		

The Contractor is to check all dimensions on site and report any discrepancies to the Contract Administrator. This drawing is to be read in conjunction with all other standard documentation. Dimensions are not to be scaled from this drawing.