



0
5m
10m

The Contractor is to check all dimensions on site and report any discrepancies to the Contract Administrator. This drawing is to be read in conjunction with all other standard documentation. Dimensions are not to be sealed from this drawing.

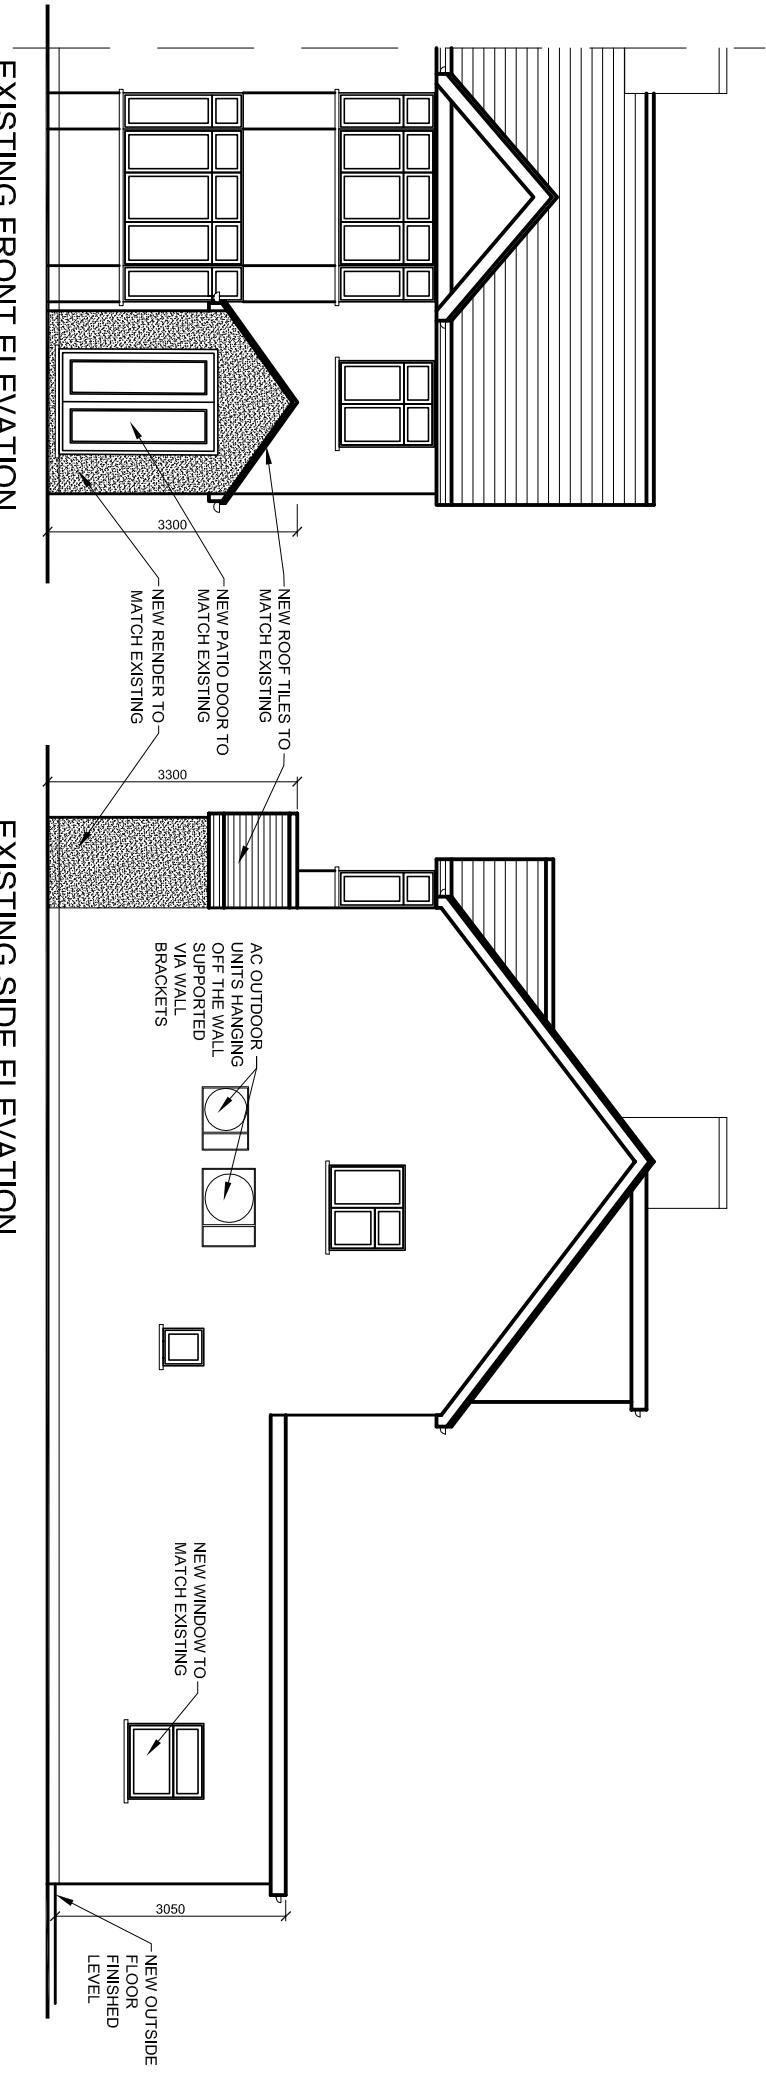

EXISTING SIDE ELEVATION

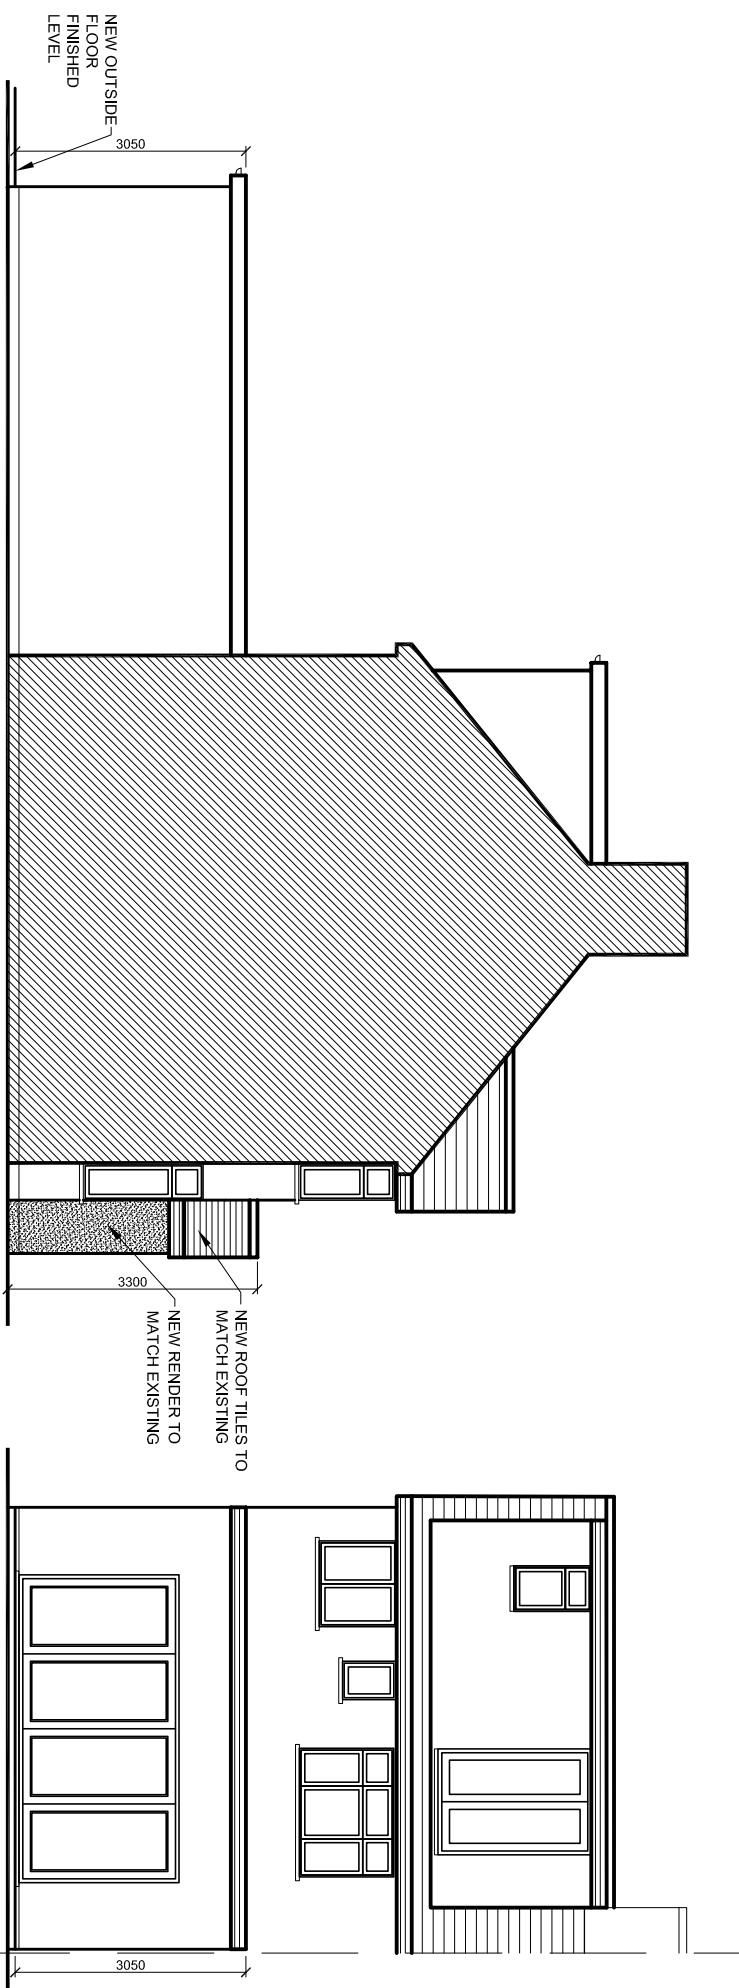

EXISTING FRONT ELEVATION

EXISTING SIDE ELEVATION

EXISTING REAR ELEVATION

rev.	description	date	chkd.
	93 Colmanende Crescent, Orpington, Kent BR5 2RA		
	020 3004 9238		
	07931 931 035		
	s.nagpal@dapconsultants.co.uk www.dapconsultants.co.uk		
Design And Plan CONSULTANTS			
project:	59, Cranborne Waye		
Hayes			
drawing title:	Existing Elevations		
drawn: SN	chkd: SS	date: 22.03.2023	
status: Retro. Planning		scale: 1:100@A3	
proj no: 2335	dig no: 03	rev no:	