


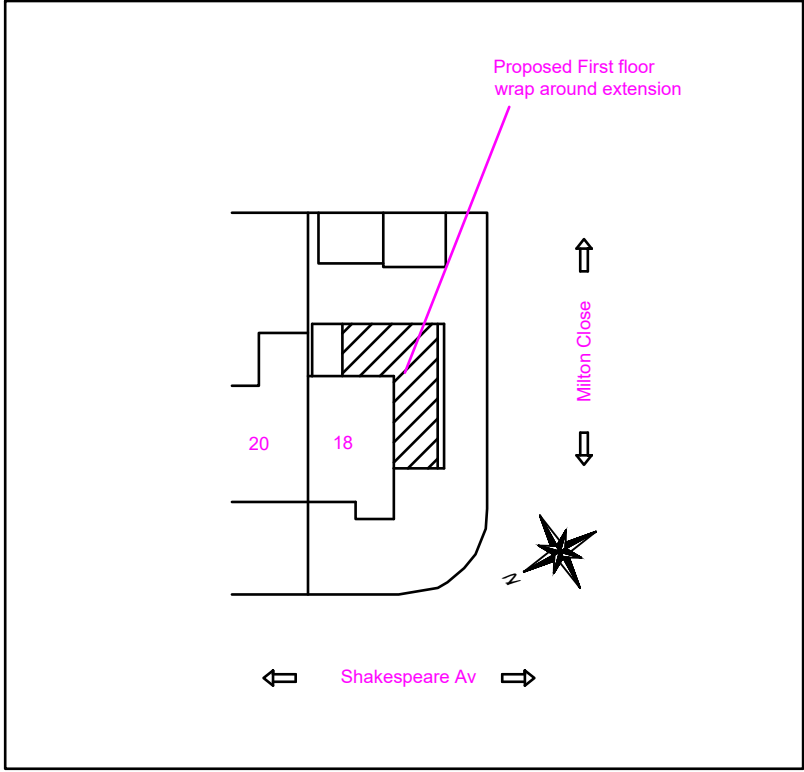

Site Plan @ 1:500



Location Plan @ 1:1250

Proposed Development:

First Floor Side/Rear Wrap
around Extension

Site Address:

18 Shakespeare Avenue
Hayes
UB4 0BL

Revisions:

Rev	Date	Description
A	12/06/2022	

Drawing Description:

Site plan & Location Plan



Drawing No:

ART/2022/FF18SA/SPLP

Scale: 1:500, 1:1250

Paper Size: A3

Sheet No: 6 of 6

  

ART CONSULTANTS (UK) LTD
113 LONG LANE
STANWELL
TW19 7AL
M:07960071377
E: ARTCONSULTANTSUK@GMAIL.COM