

PB: Painted Brickwork


Note: This Drawing is for planning purpose and should not be used for construction.
All dimensions should be confirmed on site and any deviation should be reported back to designer.




Existing Front Elevation



Existing Rear Elevation

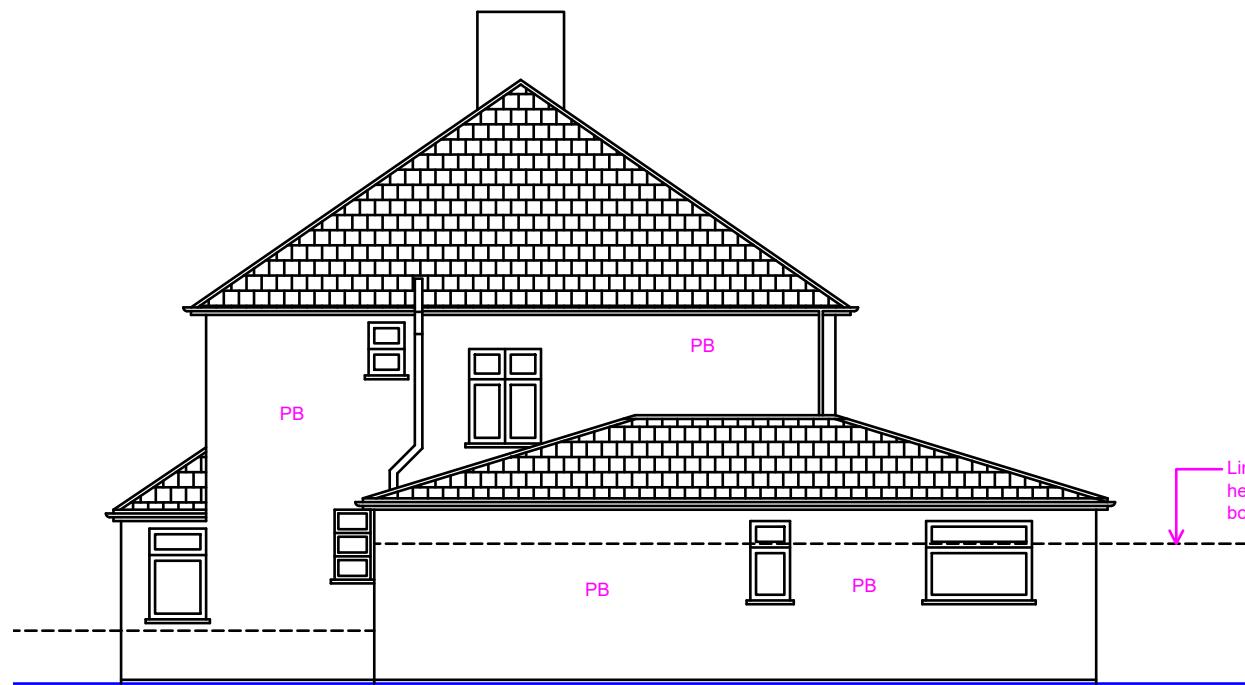

Existing Side Elevation (RHS)

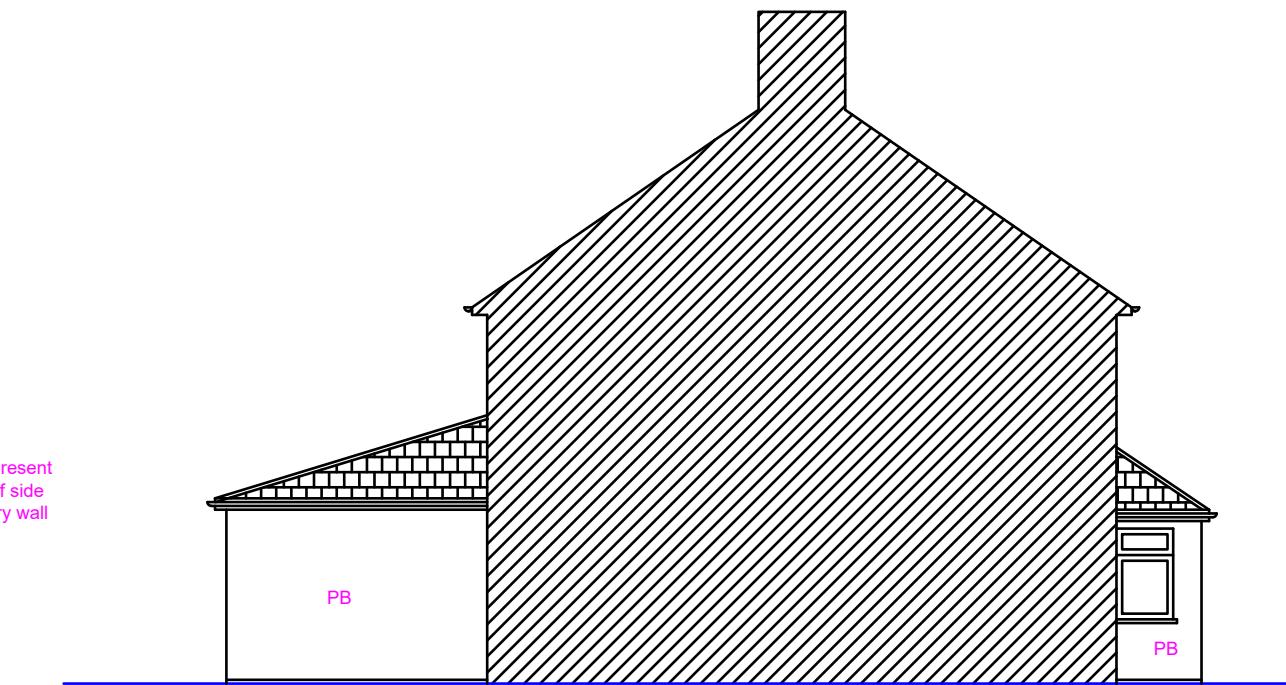

Existing Side Elevation (LHS)

Proposed Development: First Floor Side/Rear Wrap around Extension	Site Address: 18 Shakespeare Avenue Hayes UB4 0BL	Revisions: <table border="1"> <tr> <th>Rev</th><th>Date</th><th>Description</th></tr> <tr> <td>A</td><td>23/01/2023</td><td></td></tr> <tr> <td></td><td></td><td></td></tr> <tr> <td></td><td></td><td></td></tr> <tr> <td></td><td></td><td></td></tr> </table>	Rev	Date	Description	A	23/01/2023											Drawing Description: Existing Elevations Drawing No: ART/2023/FF18SA/EE	Scale: 1:100 Paper Size: A3 Sheet No: 3 of 6 	ART CONSULTANTS (UK) LTD 113 LONG LANE STANWELL TW19 7AL M:07960071377 E: ARTCONSULTANTSUK@GMAIL.COM
Rev	Date	Description																		
A	23/01/2023																			