

PB: Painted Brickwork


Note: This Drawing is for planning purpose and should not be used for construction.
All dimensions should be confirmed on site and any deviation should be reported back to designer.




Proposed Front Elevation



Proposed Rear Elevation

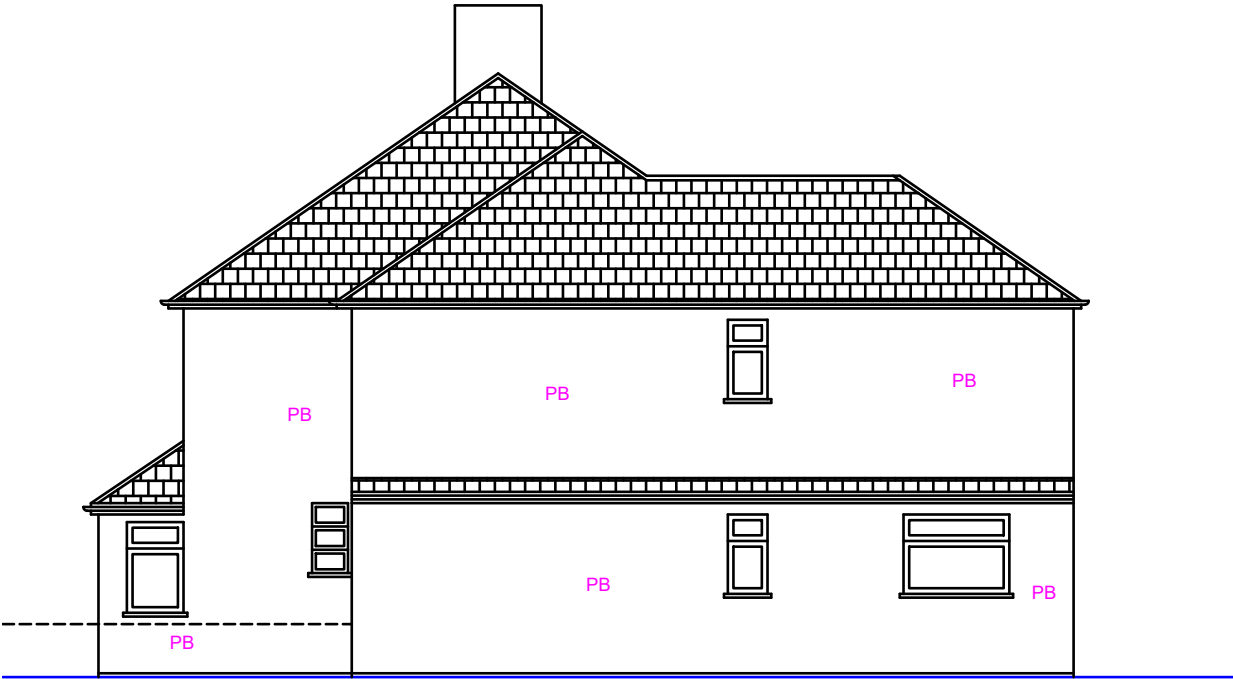

Proposed Side Elevation (RHS)

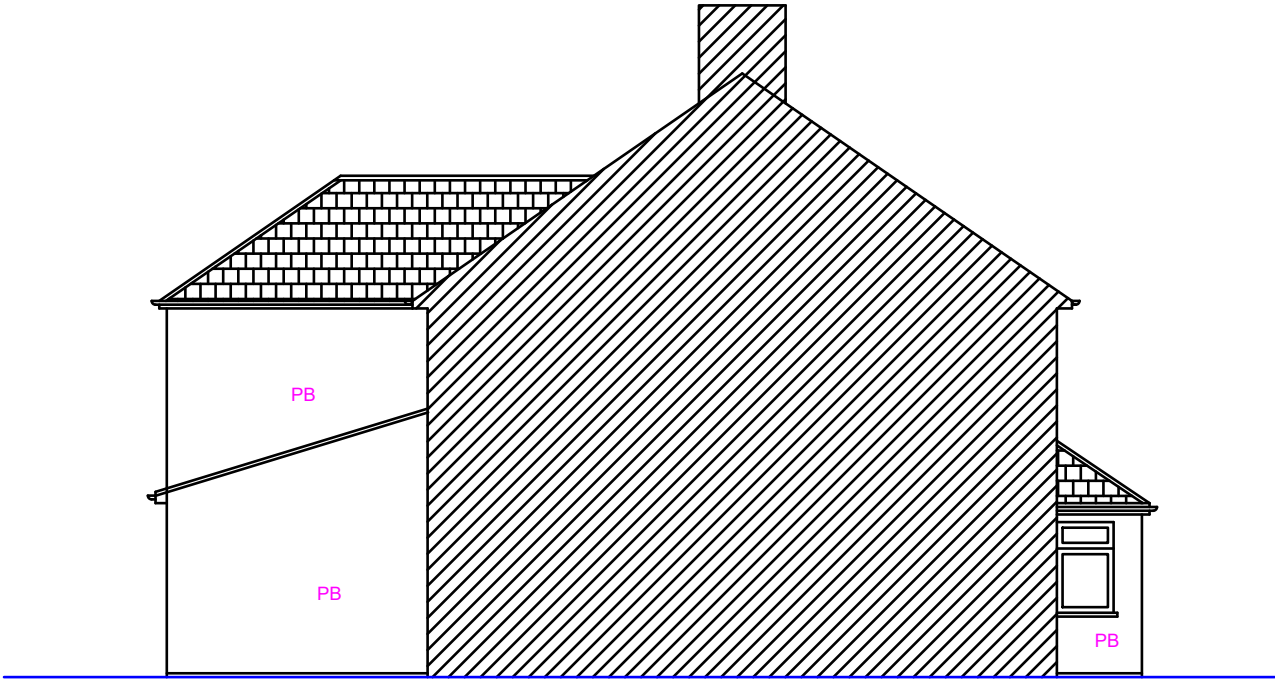

Proposed Side Elevation (LHS)

Proposed Development:
First Floor Side/Rear Wrap
around Extension

Site Address:
18 Shakespeare Avenue
Hayes
UB4 0BL


Revisions:

| Rev | Date | Description |
|-----|------------|-------------|
| A | 23/01/2023 | |
| | | |
| | | |
| | | |

Drawing Description:
Proposed Elevations

Drawing No:
ART/2023/FF18SA/PE

Scale: 1:100
Paper Size: A3
Sheet No: 4 of 6

 

ART CONSULTANTS (UK) LTD
113 LONG LANE
STANWELL
TW19 7AL
M:07960071377
E: ARTCONSULTANTSUK@GMAIL.COM