




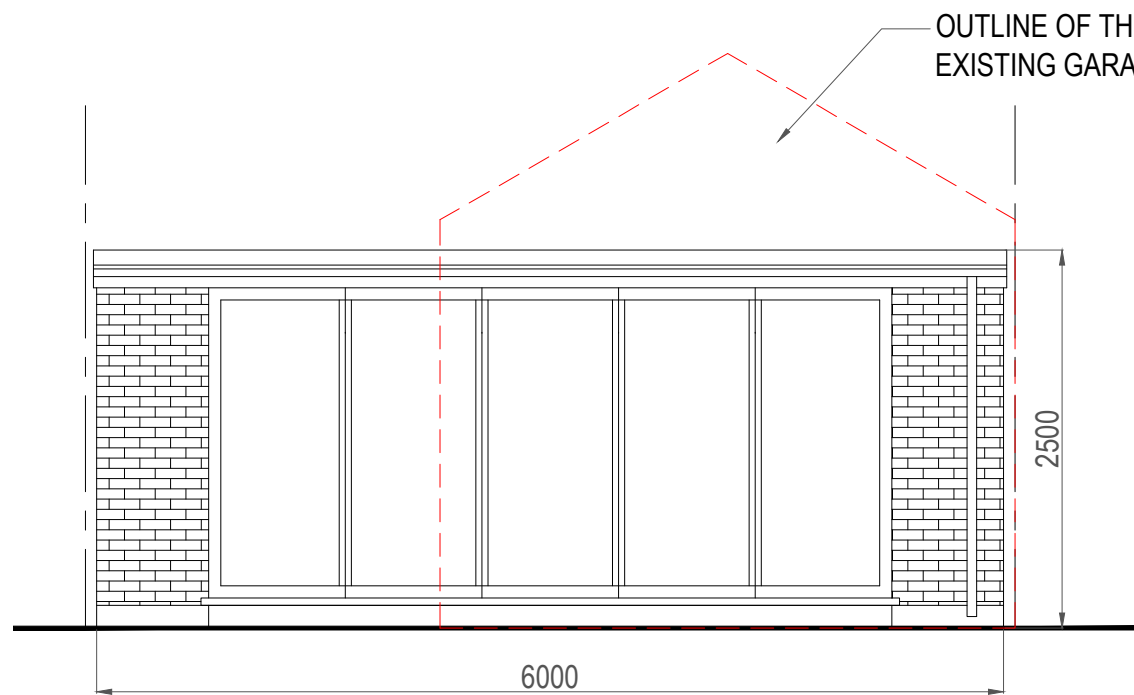


FRONT ELEVATION

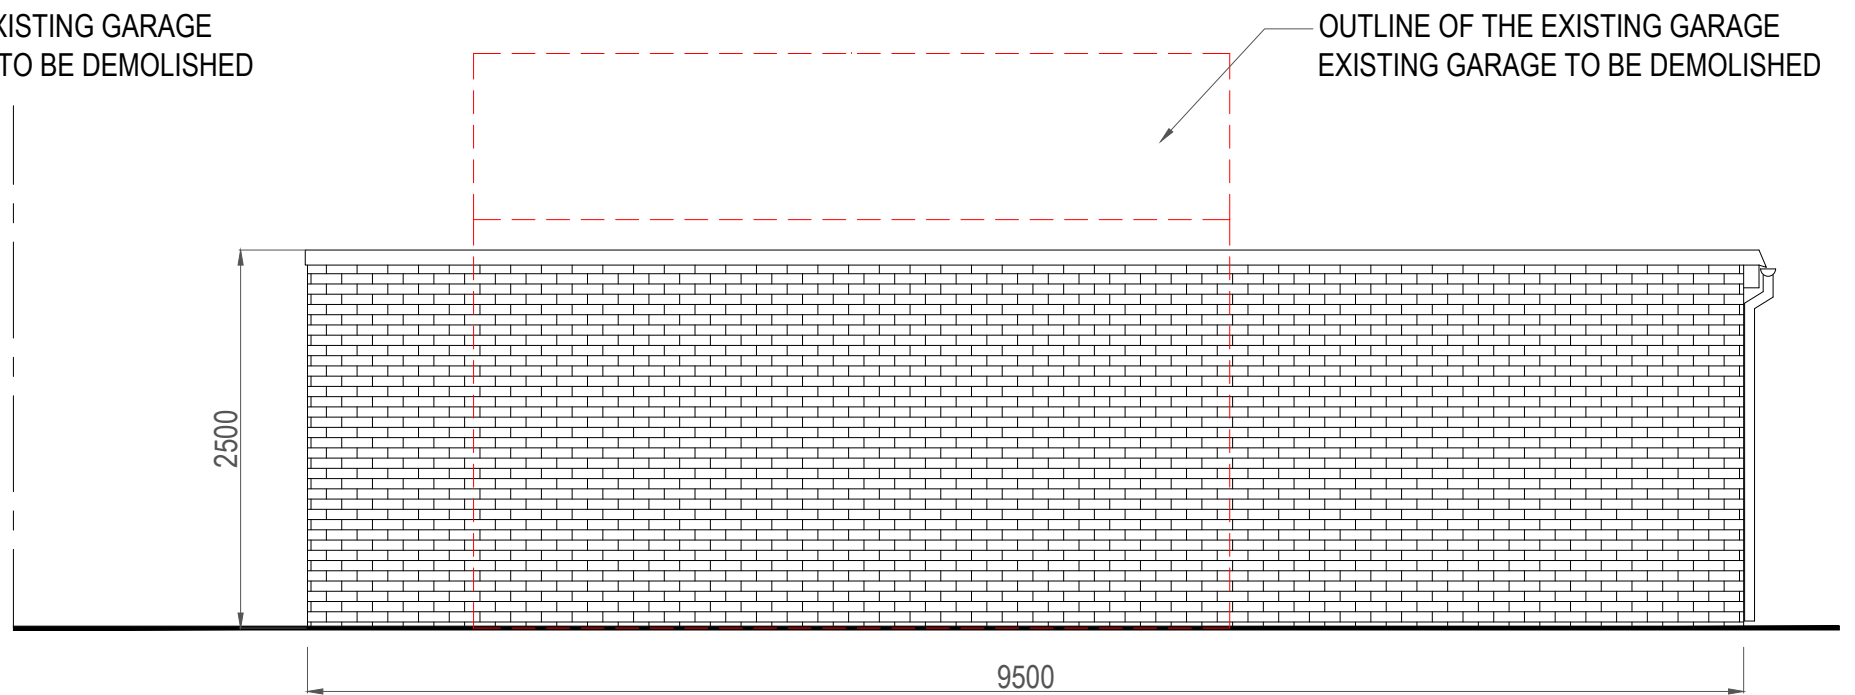

LEFT ELEVATION

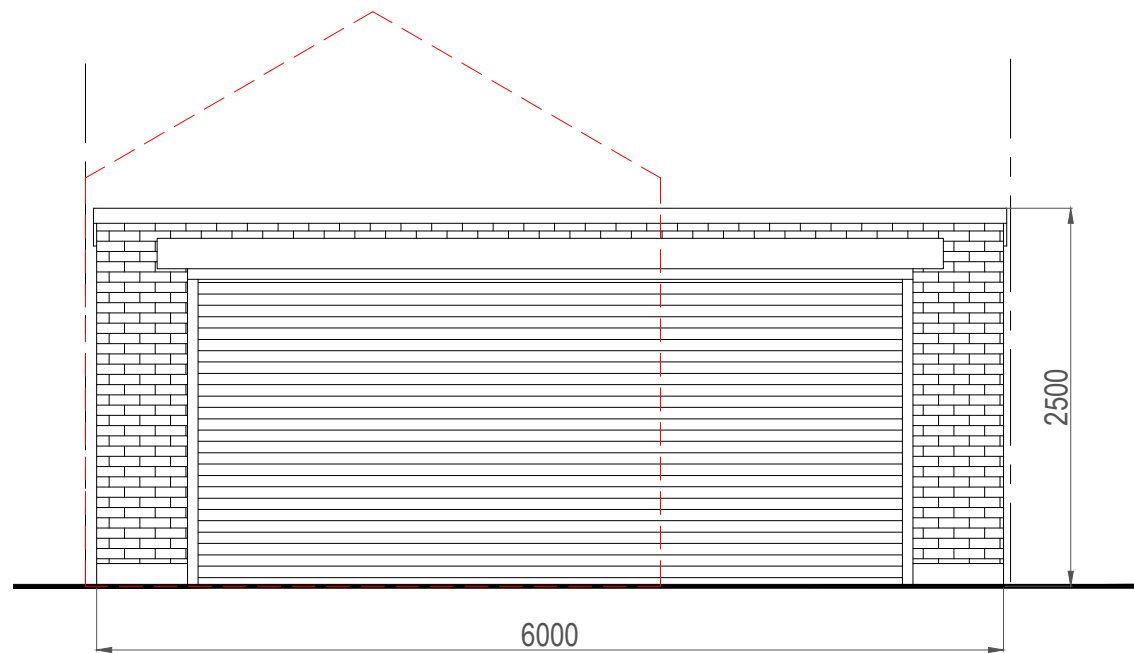


REAR ELEVATION

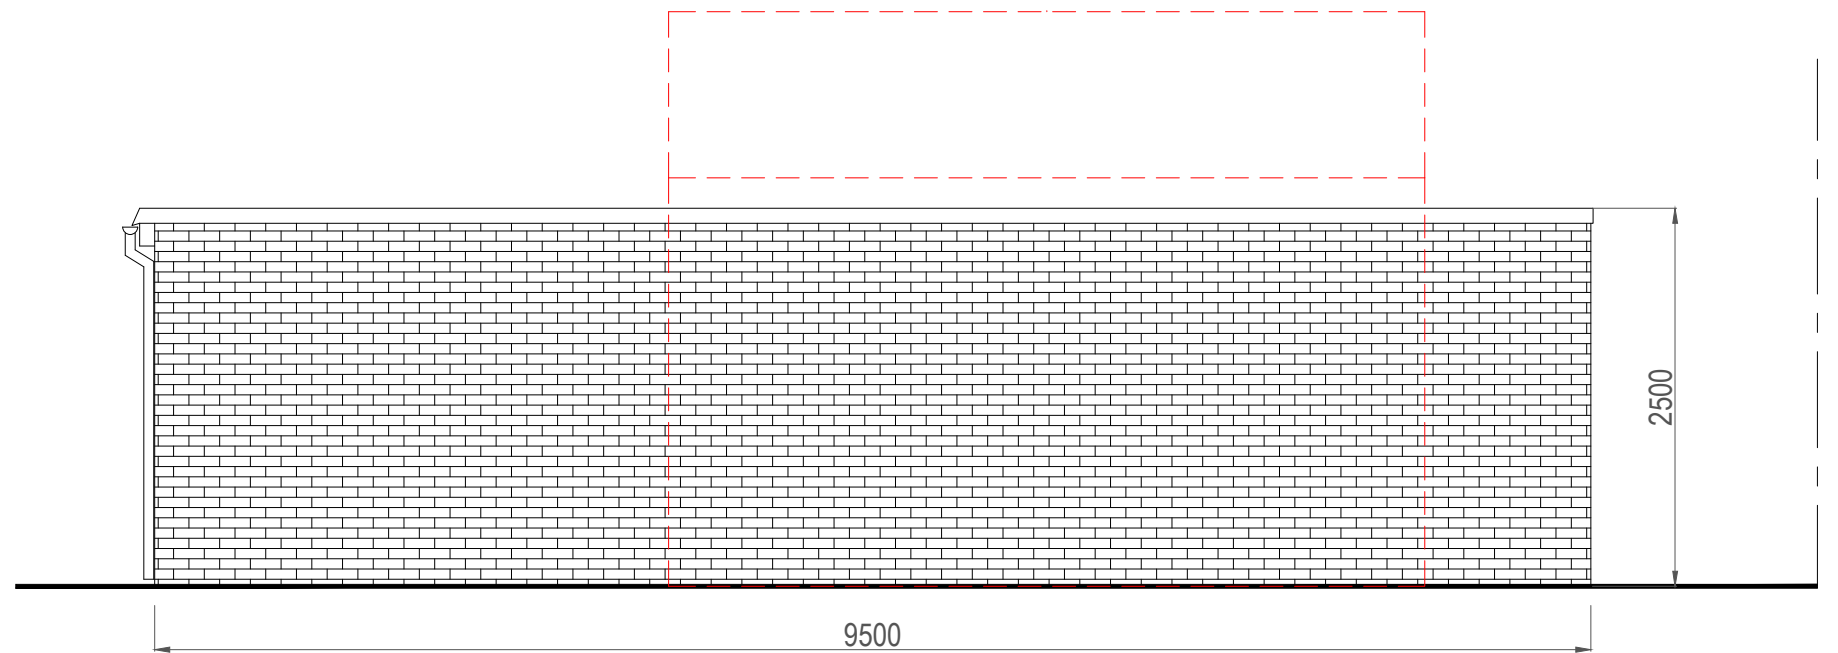

RIGHT ELEVATION

1. ALL FINISHES TO MATCH EXISTING OF HOUSE.
2. RL - ROOF LIGHTS.
3. ALL NEW WINDOWS TO MATCH EXISTING.
4. FLAT ROOF OVER PROPOSED GARAGE/GYM.

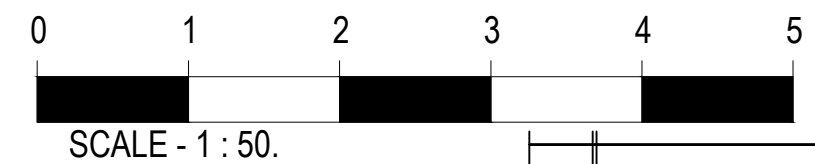

 TECON Ltd. Consulting Civil & Structural Engineers 116A High Street Edware, Middlesex, HA8 7EL. M:07956244652 E:teconltd@hotmail.com	NOTES:	Client MR .J. HAYER.		Scale 1 : 50.	Size A3	Drawing Title PROPOSED ELEVATIONS			
		Job Title 95 HARLINGTON ROAD, UXBRIDGE. UB8 3HZ		Drawn by BHD		Drawing No. 10288	P	03	
		NOT FOR CONSTRUCTION		Date JAN 2021					