




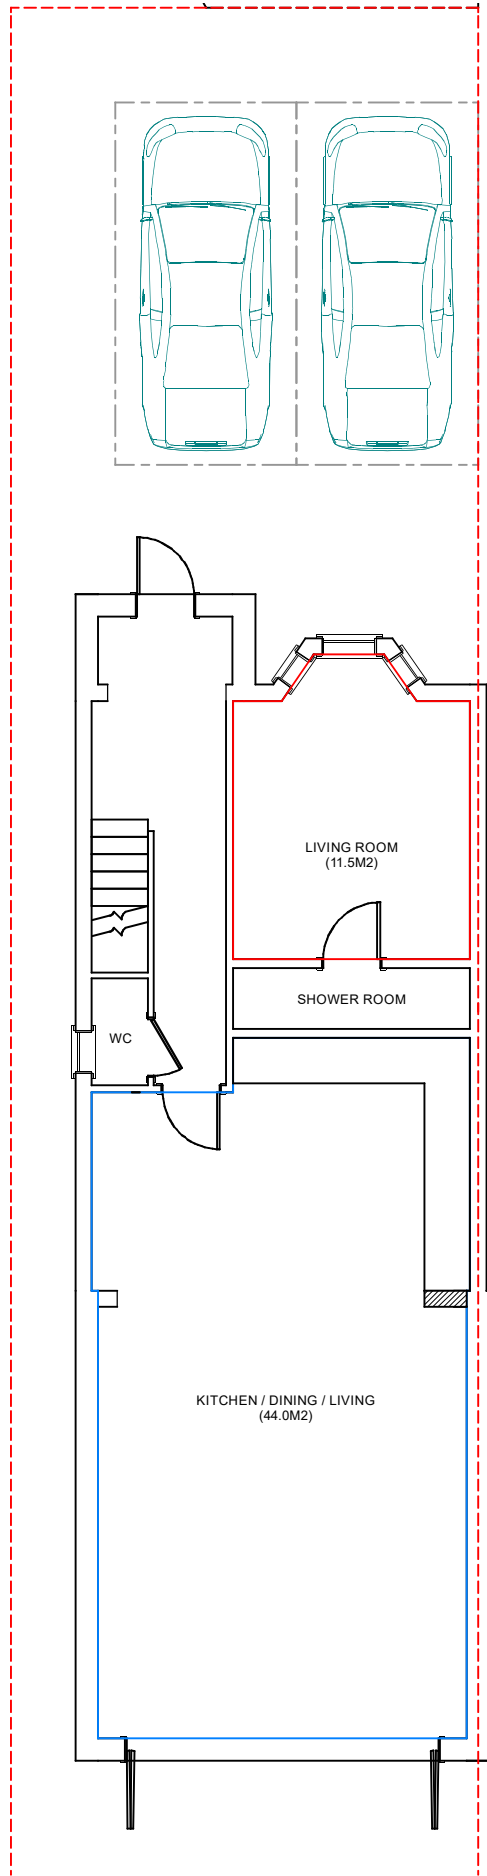


EXISTING G/F (1:100)

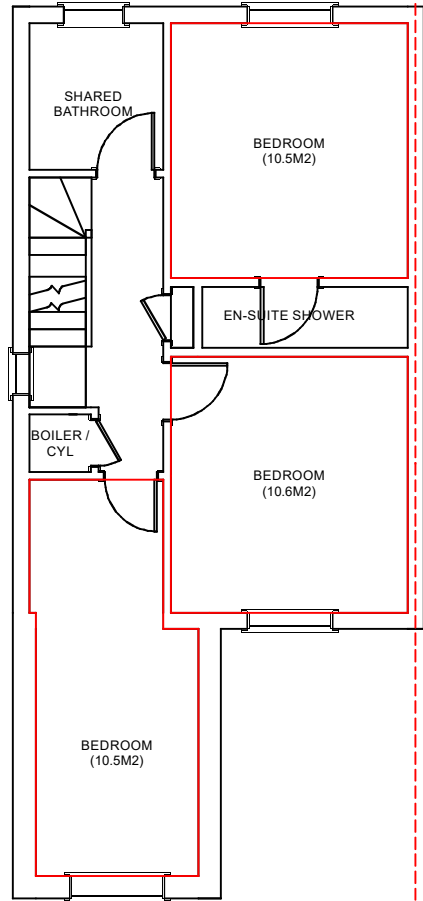

EXISTING 1/F (1:100)

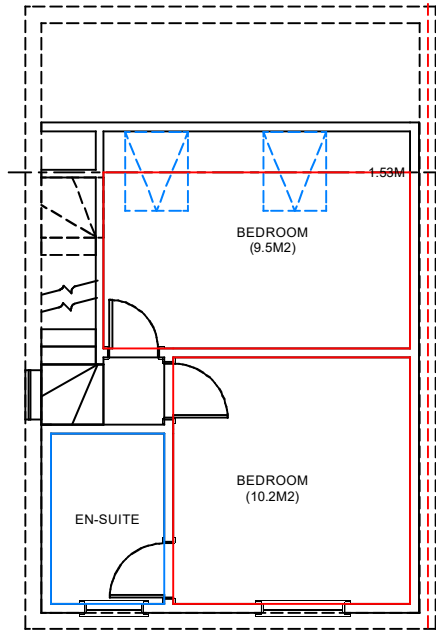

EXISTING 2/F (1:100)

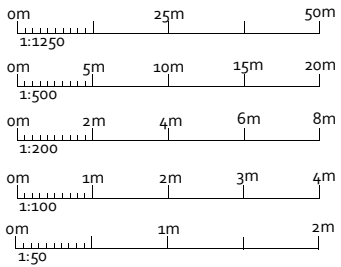

EXISTING FLOOR
PLANS

AMENDMENTS	DATE:	REV.
------------	-------	------

Dimensions, area and levels where given are only approximate and subject to site survey. All dimensions are to be checked onsite. Figured dimensions only are to be taken from this drawings. This drawing is to be read in conjunction with all relevant consultants and for specialists drawings / documents and any discrepancy or variations are to be notified to the designer before the affects works commences. This drawing is the intellectual property of OPS Chartered Surveyors and must not be copied, reproduced, modified or distributed without the author's consent.



17 Garvin Avenue | Beaconsfield | Bucks | HP91RD
info@ops-surveyors.co.uk
www.ops-surveyors.co.uk
Tel: 07881457903




ADDRESS:
95 Harlington Road, Uxbridge, UB8 3HZ


CLIENT:
Mr Jas Hayer

DRAWING:
FEASIBILITY STUDY (FS)
PROPOSAL: CONVERSION OF C3
DWELLING TO 6B6P C4 HMO


	@ISO A3 (297 x 420)	
DRAWN: SC	DRAWING NUMBER	REV.
SCALE: AS SHOWN	2022-95HR-FP-2	1.0
DATE: 20/06/2022	SHEET:# 2 / 5	

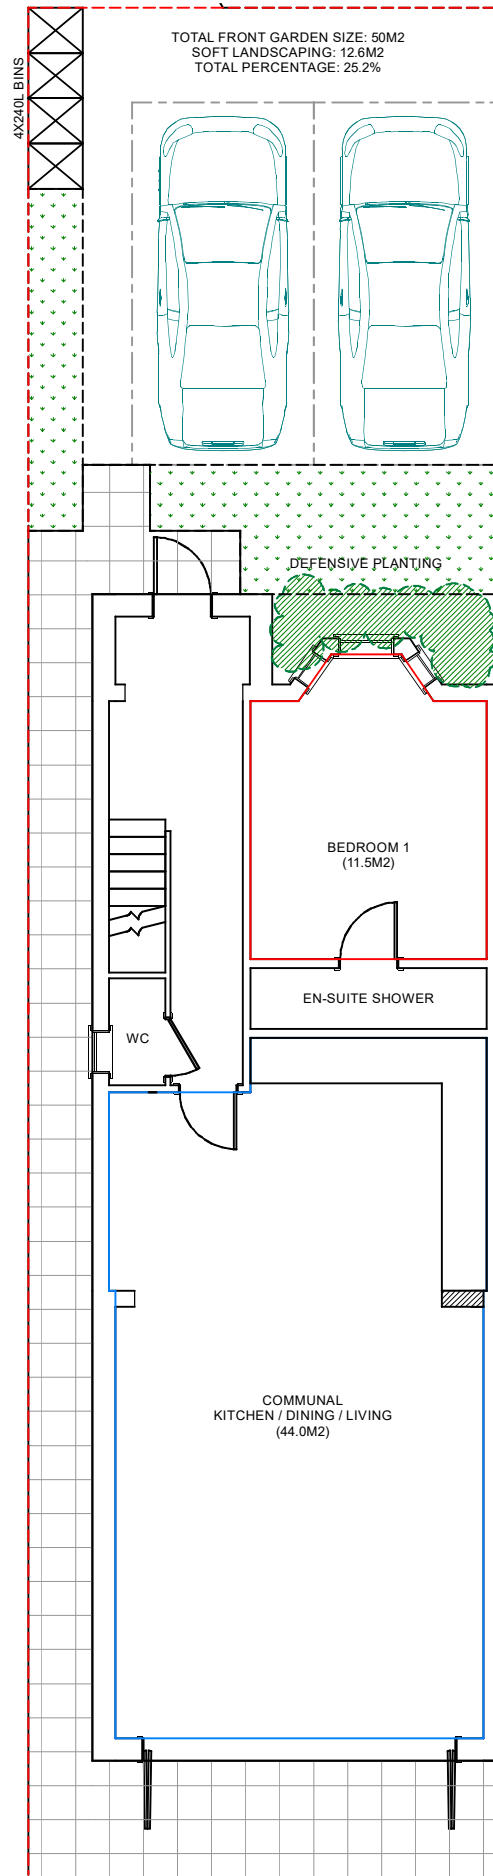

PROPOSED G/F (1:100)

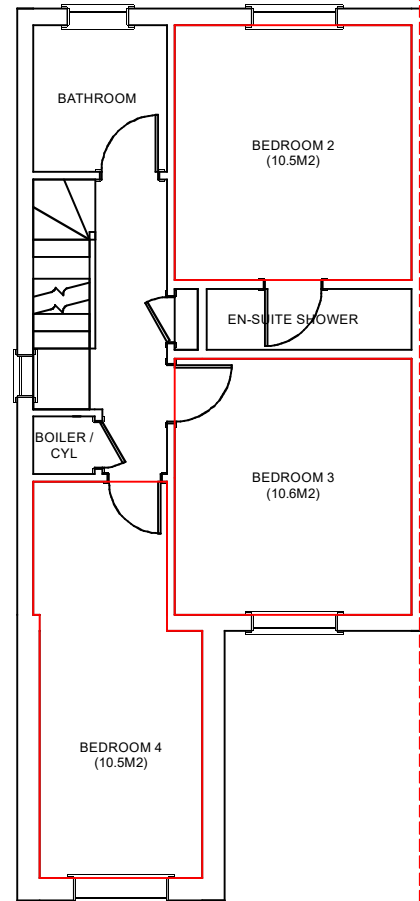


PROPOSED 1/F (1:100)

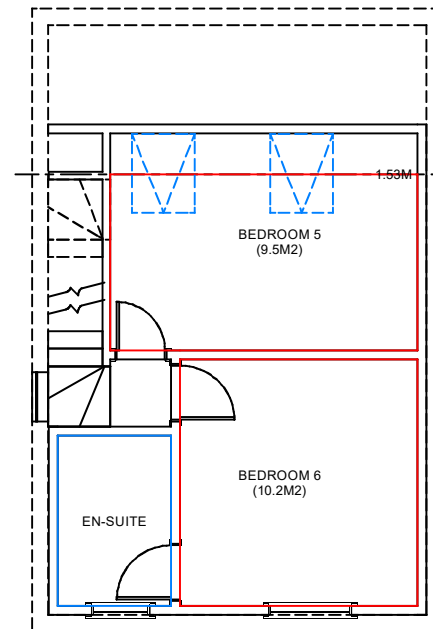

PROPOSED 2/F (1:100)

HMO ROOM SCHEDULES:

BEDROOM 1 : 11.5m2 (1P)
BEDROOM 2 : 10.5m2 (1P)
BEDROOM 3 : 10.6m2 (1P)
BEDROOM 4 : 10.5m2 (1P)
BEDROOM 5 : 9.50m2 (1P)
BEDROOM 6 : 10.2m2 (1P)
K/D/L : 37m2 (UP TO 10P)

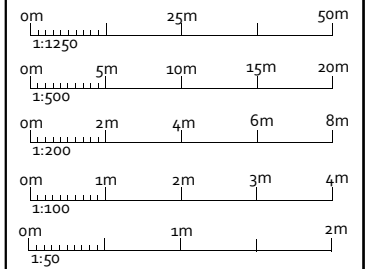

EXISTING FLOOR PLANS

AMENDMENTS	DATE:	REV.
------------	-------	------

Dimensions, area and levels where given are only approximate and subject to site survey. All dimensions are to be checked onsite. Figured dimensions only are to be taken from this drawings. This drawing is to be read in conjunction with all relevant consultants and for specialists drawings / documents and any discrepancy or variations are to be notified to the designer before the affects works commences. This drawing is the intellectual property of OPS Chartered Surveyors and must not be copied, reproduced, modified or distributed without the author's consent.

OPS Chartered Surveyors

17 Garvin Avenue | Beaconsfield | Bucks | HP91RD
info@ops-surveyors.co.uk
www.ops-surveyors.co.uk
Tel: 07881457903



ADDRESS:
95 Harlington Road, Uxbridge, UB8 3HZ

CLIENT:
Mr Jas Hayer

DRAWING:
FEASIBILITY STUDY (FS)
PROPOSAL: CONVERSION OF C3
DWELLING TO 6B6P C4 HMO

@ISO A3 (297 x 420)		
DRAWN: SC	DRAWING NUMBER	REV.
SCALE: AS SHOWN	2022-95HR-FP-3	1.0
DATE: 20/06/2022	SHEET: # 3 / 5	



REFUSE STORAGE FOR X 4 BINS


2EV CHARGING POINTS
FOR 2 SPACES





PLANTING SPECIFICAITONS

EXCAVATE NOT MORE THAN 1-2 DAYS BEFORE PLANTING AND RETAIN TOPSOIL FOR RE-SUE WHERE NECESSARY.
SIZE: 75MM DEEPER THAN ROOT SYSTEM AND WIDE ENOUGH TO ACCOMMODATE ROOTS WHEN FULLY SPREAD. BREAK UP BOTTOMS OF PITS TO A DEPTH OF 150MM. BACKFILL WITH PREVIOUSLY PREPARED MIXTURE OF TOPSOIL EXCAVATED FROM THE PIT AND ADDITIONAL TOPSOIL AS REQUIRED TOGETHER WITH COMPOST/SOIL CONDITIONER/AMELIORANT AT 1M3/ 10M3. WATER PLANTS THOROUGHLY IMMEDIATE AFTER PLANNING. LIGHT FIRM SOIL AROUND PLANTS. PLANT PROTECTION SHOULD BE PROVIDED TO PROTECT VULNERABLE BEDS TO ENSURE SUCCESSFUL ESTABLISHMENT OF PLANTS.

ALL HEDGES TO BE MAINTAINED AS PER SUPPLIER'S INSTRUCTIONS AND AT A MAX. HEIGHT BETWEEN 1M TO 1.5M TO PROVIDE ADEQUATE PRIVACY TO THE OCCUPIERS OF THE BEDROOMS.

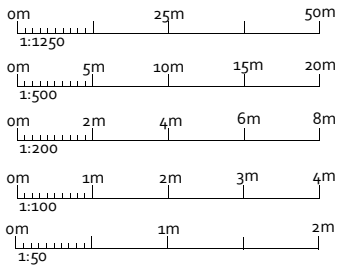

PARKING,
LANDSCAPING,
REFUSE AND
CYCLE STORAGE
PLAN

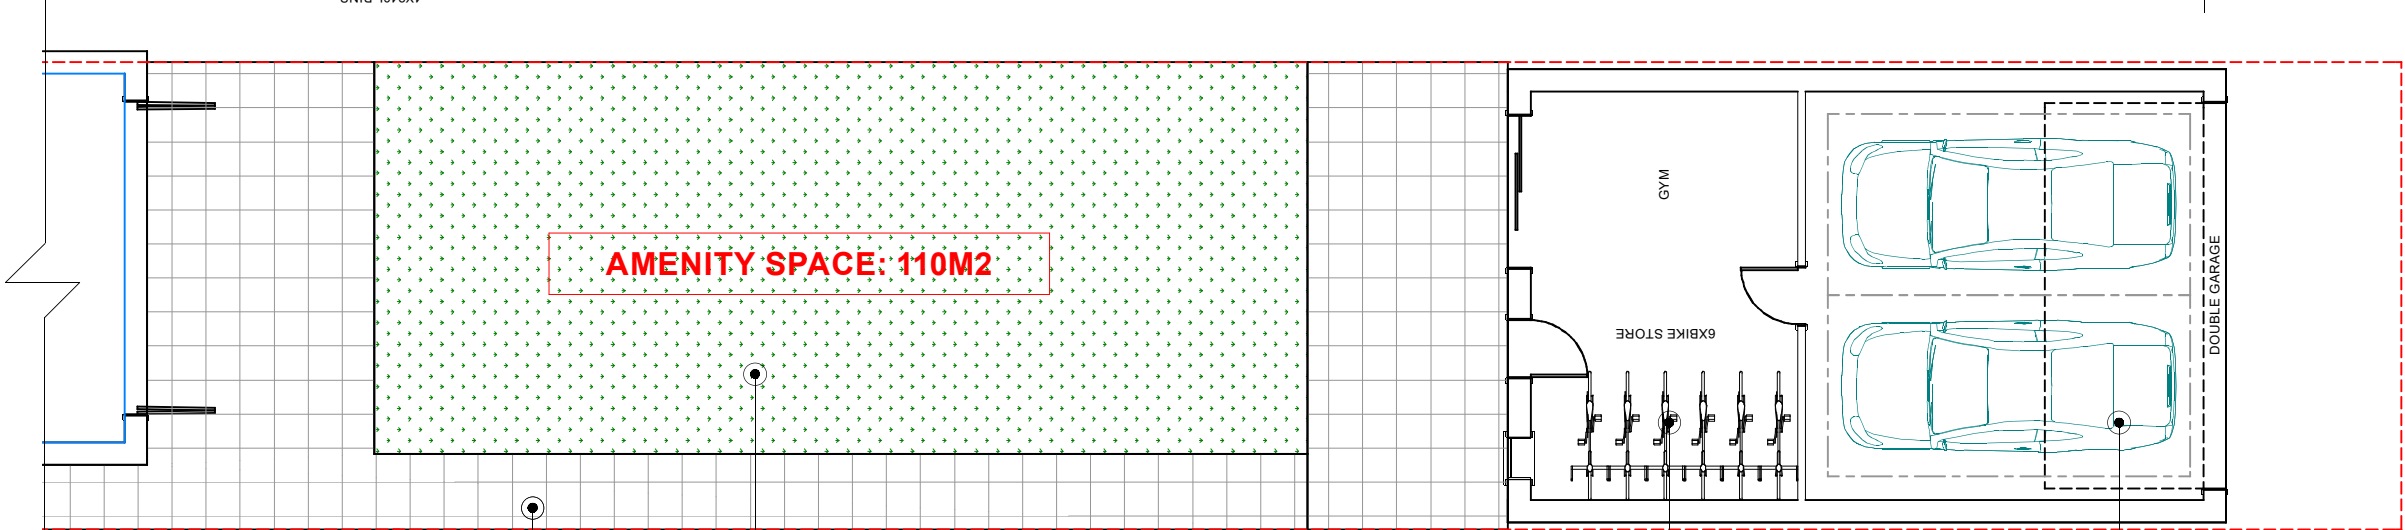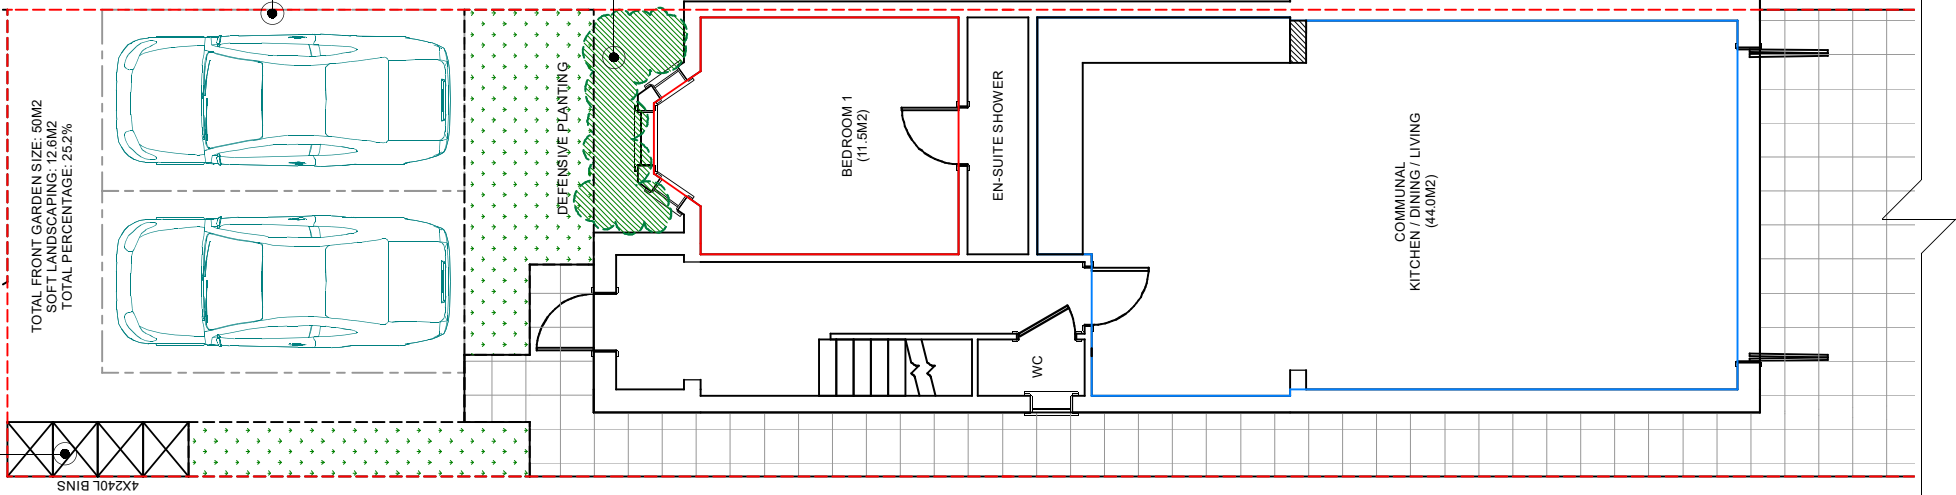

PROPOSED REAR GARDEN
WITH SOFT AND HARD
LANDSCAPING

6 X SECURE CYCLE
STORAGE WITHIN
REAR GARAGE

2 ADDITIONAL PARKING SPACES
WITHIN REAR GARAGE
ACCESS FROM REAR SERVICE ROAD

AMENDMENTS	DATE:	REV.
------------	-------	------

Dimensions, area and levels where given are only approximate and subject to site survey. All dimensions are to be checked onsite. Figured dimensions only are to be taken from this drawings. This drawing is to be read in conjunction with all relevant consultants and for specialists drawings / documents and any discrepancy or variations are to be notified to the designer before the affects works commences. This drawing is the intellectual property of OPS Chartered Surveyors and must not be copied, reproduced, modified or distributed without the author's consent.

OPS Chartered
Surveyors

17 Garvin Avenue | Beaconsfield | Bucks | HP91RD
info@ops-surveyors.co.uk
www.ops-surveyors.co.uk
Tel: 07881457903




ADDRESS:
95 Harlington Road, Uxbridge, UB8 3HZ


CLIENT:
Mr Jas Hayer

DRAWING:
FEASIBILITY STUDY (FS)
PROPOSAL: CONVERSION OF C3
DWELLING TO 6B6P C4 HMO

@ISO A3 (297 x 420)		
DRAWN: SC	DRAWING NUMBER	REV.
SCALE: AS SHOWN	2022-95HR-FP-4	1.0
DATE: 20/06/2022	SHEET: # 4 / 5	

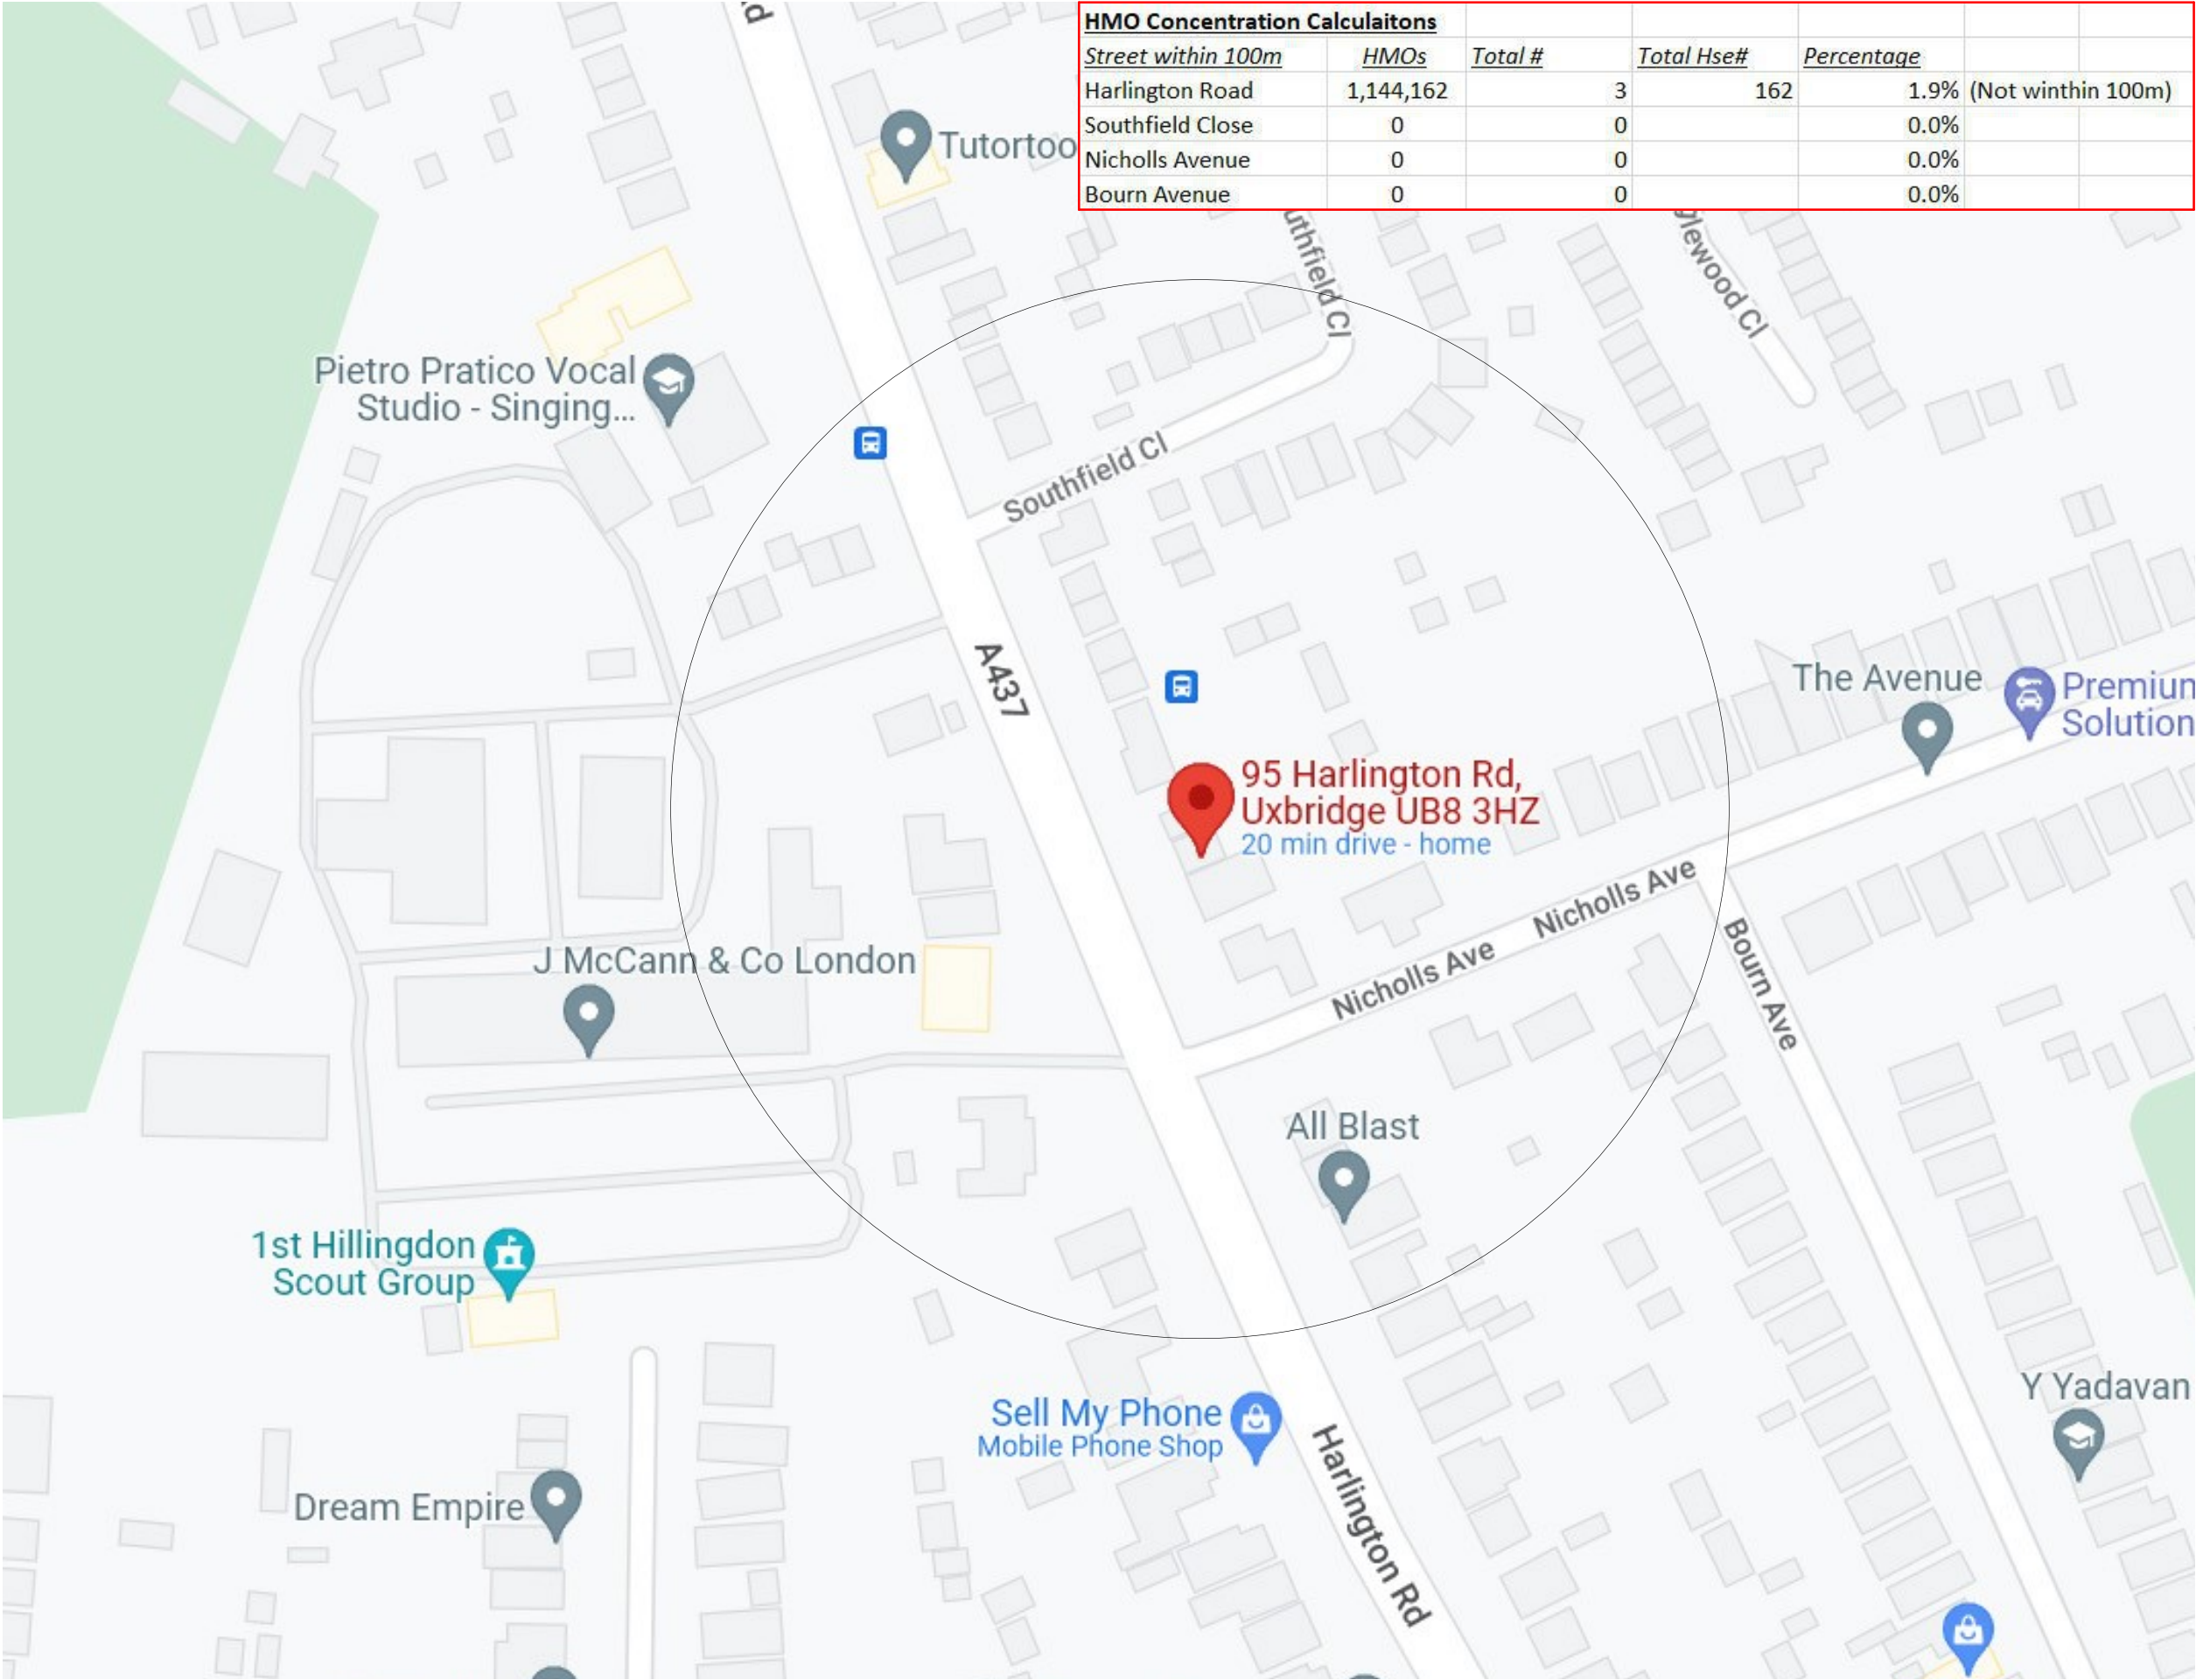

HMO Concentration Calculaitons					
Street within 100m	HMOs	Total #	Total Hse#	Percentage	
Harlington Road	1,144,162	3	162	1.9%	(Not winthin 100m)
Southfield Close	0	0		0.0%	
Nicholls Avenue	0	0		0.0%	
Bourn Avenue	0	0		0.0%	

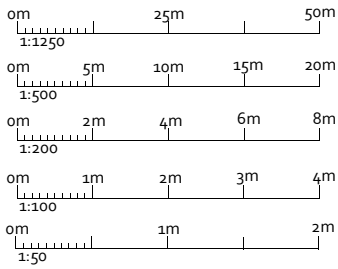

**HMO
CONCENTRATION
MAP
(1:1250)**

PTAL - 2

AMENDMENTS	DATE:	REV.
------------	-------	------

Dimensions, area and levels where given are only approximate and subject to site survey. All dimensions are to be checked onsite. Figured dimensions only are to be taken from this drawings. This drawing is to be read in conjunction with all relevant consultants and for specialists drawings / documents and any discrepancy or variations are to be notified to the designer before the affects works commences. This drawing is the intellectual property of OPS Chartered Surveyors and must not be copied, reproduced, modified or distributed without the author's consent.

OPS Chartered Surveyors

17 Garvin Avenue | Beaconsfield | Bucks | HP91RD
info@ops-surveyors.co.uk
www.ops-surveyors.co.uk
Tel: 07881457903



ADDRESS:
95 Harlington Road, Uxbridge, UB8 3HZ

CLIENT:
Mr Jas Hayer

DRAWING:
FEASIBILITY STUDY (FS)
PROPOSAL: CONVERSION OF C3
DWELLING TO 6B6P C4 HMO

@ISO A3 (297 x 420)		
DRAWN: SC	DRAWING NUMBER	REV.
SCALE: AS SHOWN	2022-95HR-FP-5	1.0
DATE: 20/06/2022	SHEET: # 5 / 5	