


1. EXISTING FRONT ELEVATION A-A



2. EXISTING FRONT ELEVATION C-C

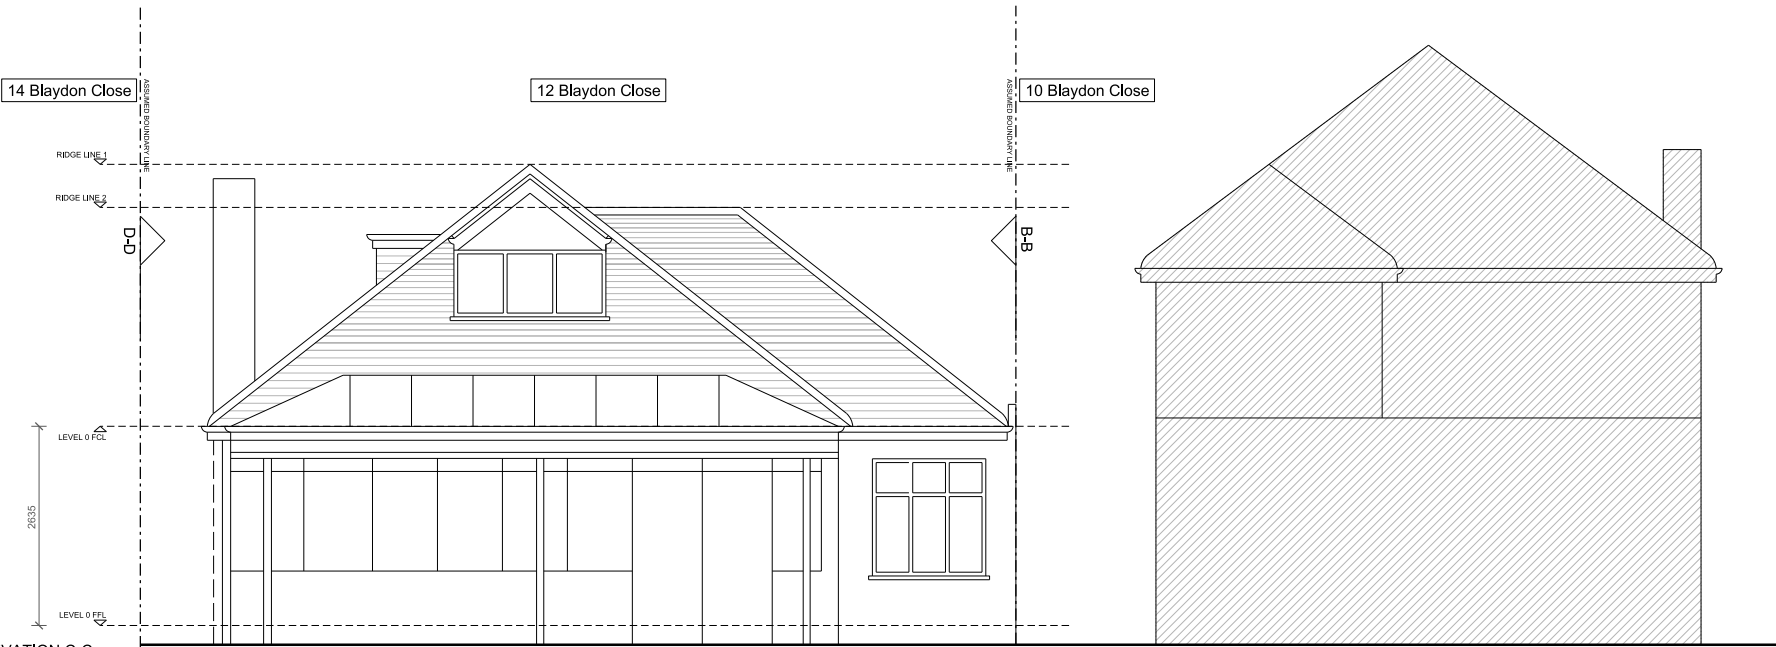

Revision	Date
A	13.09.22

Notes:
--- DENOTES NEIGHBOURING PROPERTY
--- DENOTES EXISTING WALLS
--- DESIGN DEVELOPMENT

THIS DRAWING AND THE INFORMATION CONTAINED THEREIN IS THE PROPERTY OF SH CONSULTING LTD AND MAY NOT BE REPRODUCED WITHOUT PERMISSION.
ALL DIMENSIONS, LEVELS, SLOPES, POSITIONS AND LOCATIONS OF PARTS/LINE ARE INDICATED ON DRAWINGS ARE TO BE VERIFIED ON SITE PRIOR TO ENGINEERING WORK. ANY DISCREPANCIES MUST BE REPORTED TO THE DESIGNER/SUPPLIER/ENGINEER OR RESPONSIBLE PERSONS IMMEDIATELY.

Client: MIADA CONSULTING			
Project: 12 BLAYDON CLOSE, RUISLIP, HA4 8AD			
Drawing title: EXISTING ELEVATIONS (A-A / C-C)			
Drawing no. 12BC-005	Scale 1:50@A2 / 1:100@A4	Revision A	Date 08.21