


Proposed Single Storey
Rear Extension

NOTES
CONTRACTORS MUST VERIFY ALL DIMENSIONS ON SITE BEFORE
COMMENCING ANY WORK OR SHOP DRAWINGS
DO NOT SCALE FROM THIS DRAWING
RS & TRA COPYRIGHT

Proposed Rear Elevation

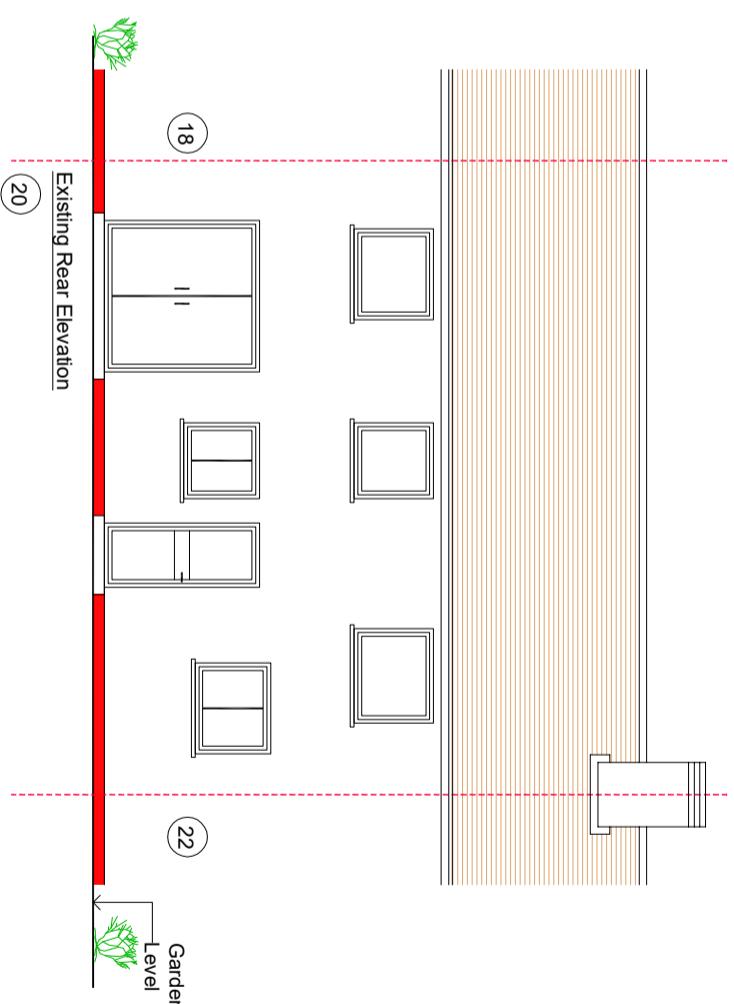

all rainwater guttering, down pipes
locations to be confirmed by architect
& not to encroach neighbors property


client/builder to obtain all
planning permission approvals
from the relevant authority.
commencement of building works
prior to the planning &
building control approvals
is to client/builders own risk

client/builder to liaise with
local water board for any new works
on or within the public sewer or drain runs
and obtain approval from the local authority
prior to commencement of any works

roof lights:
final size and position of
to clients requirements

Existing Rear Elevation

Proposed Rear Elevation

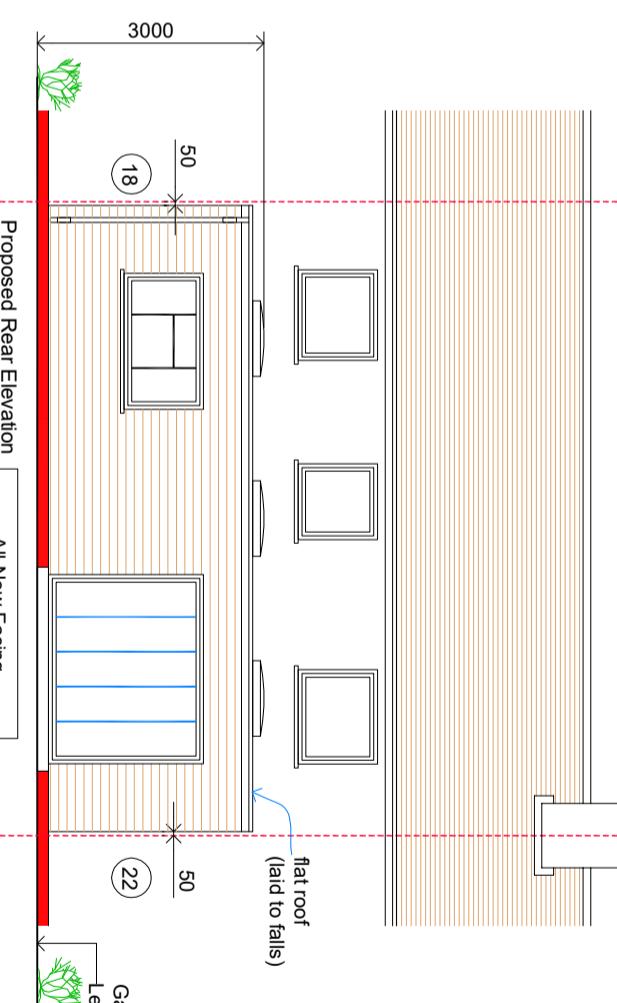

Proposed Single Storey
Rear Extension:

PROJECT	CLIENT	REV	AMENDMENT	DATE	RS
20 Rectory Road Hayes - Middlesex UB3 2JL	Maninder Singh Gunwara	A	Planning Issue	01.02.24	RS

Scale Bar

0 1m 2m 3m

PROJECT
20 Rectory Road
Hayes - Middlesex
UB3 2JL

DRAWING TITLE
Proposed Single Storey/Rear Extension
Proposed Floor Layout & Elevations
Sheet 2

Prior Approval

SCALE 1:50 @ A1
DRAWN BY RS
CHECKED RS
DATE 01.02.24

DRAWING NUMBER 20
DRAWING STATUS
Planning Issue

REVISION A