

NOTES

- All Dimensions to be checked on site..
- The landscape areas demarcated including levels are for representation purposes only and may vary on site.
- The drawing is for the planning purposes only..
- Drawing outside of the red site boundary line is indicative and for site / neighborhood context understanding only.

NUMBER 02 REVISIONS

DATE 26/08/25


VALID FOR CONSTRUCTION IF STAMPED AND SIGNED BY ARCHITECT

PROJECT STAGE

PROJECT TITLE

1 NORTHFIELD PARADE
UB3 4JA


KEY PLAN

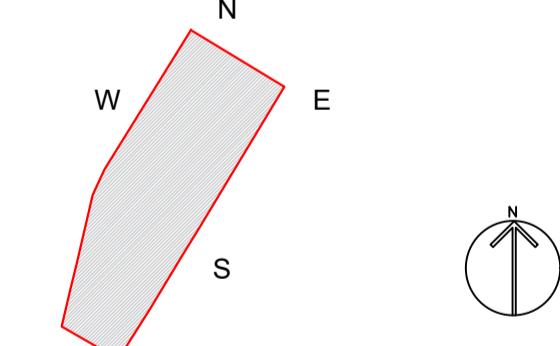


DRAWING TITLE

EXISTING AND PROPOSED
PLAN AND ELEVATION


1:50 @A1 SCALE
SB DRAWN
NV CHECKED
PDM006833 PROJECT NO.

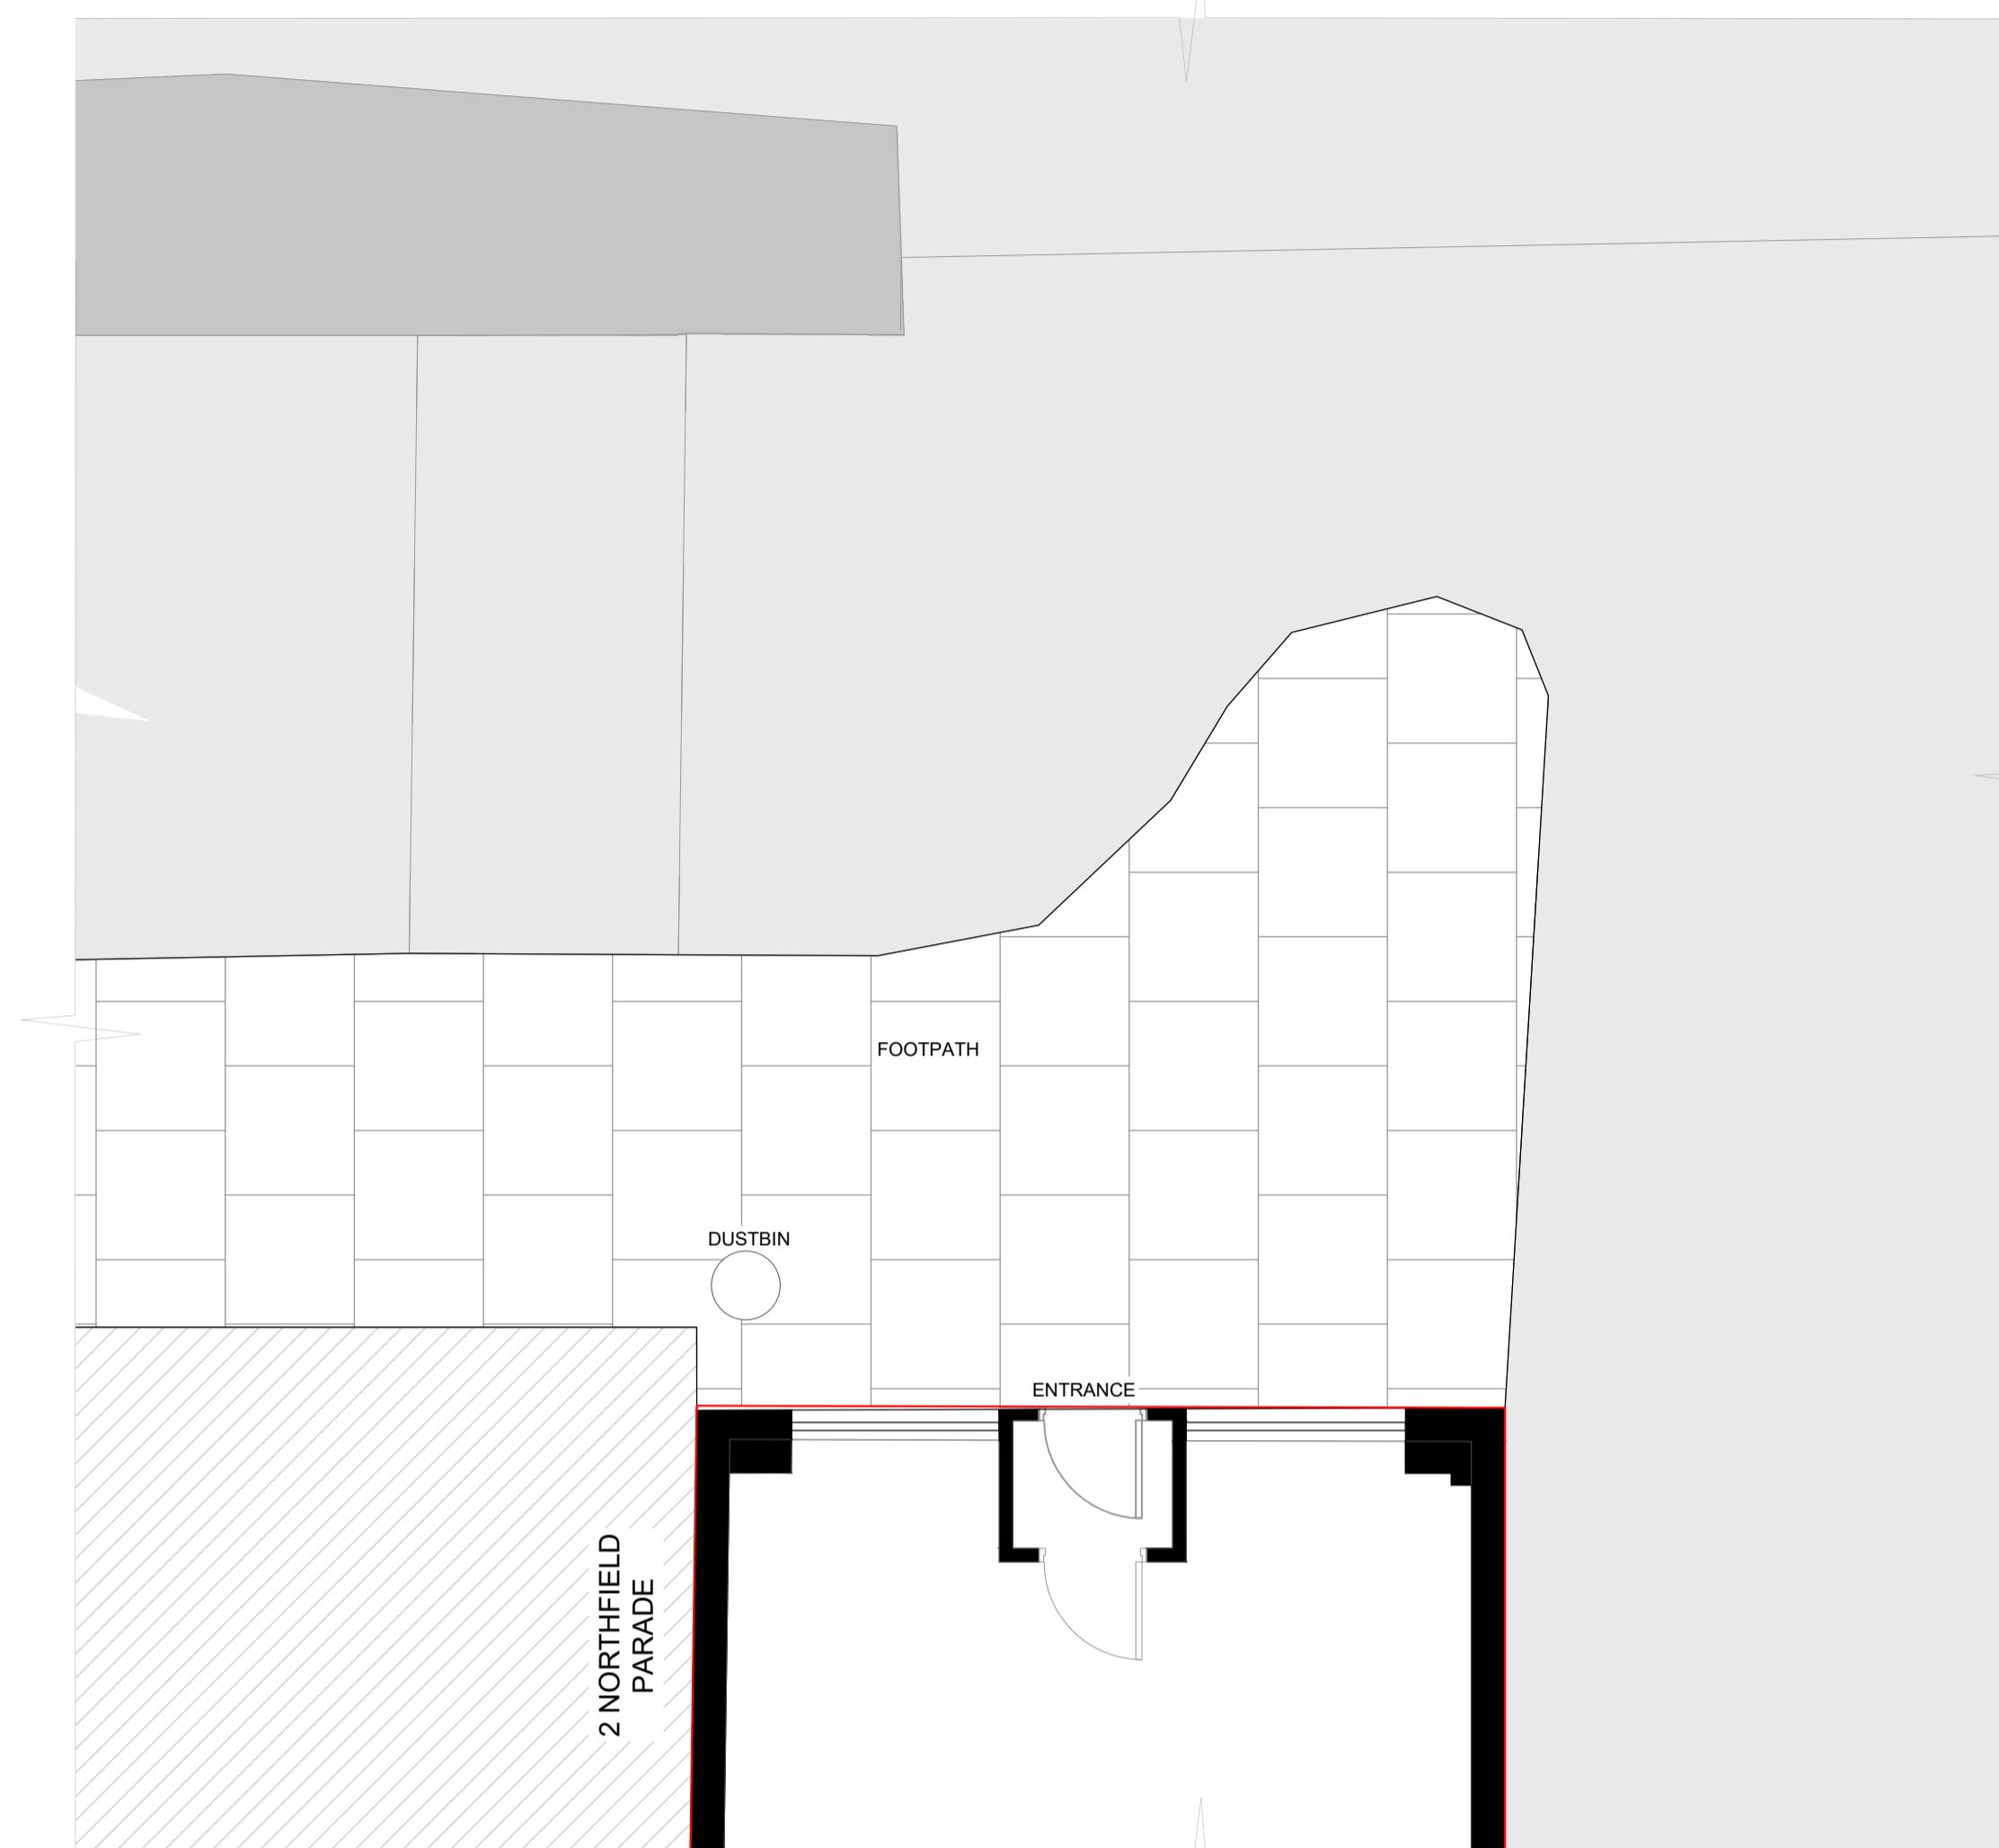


EXISTING GROUND FLOOR PLAN | 1:50

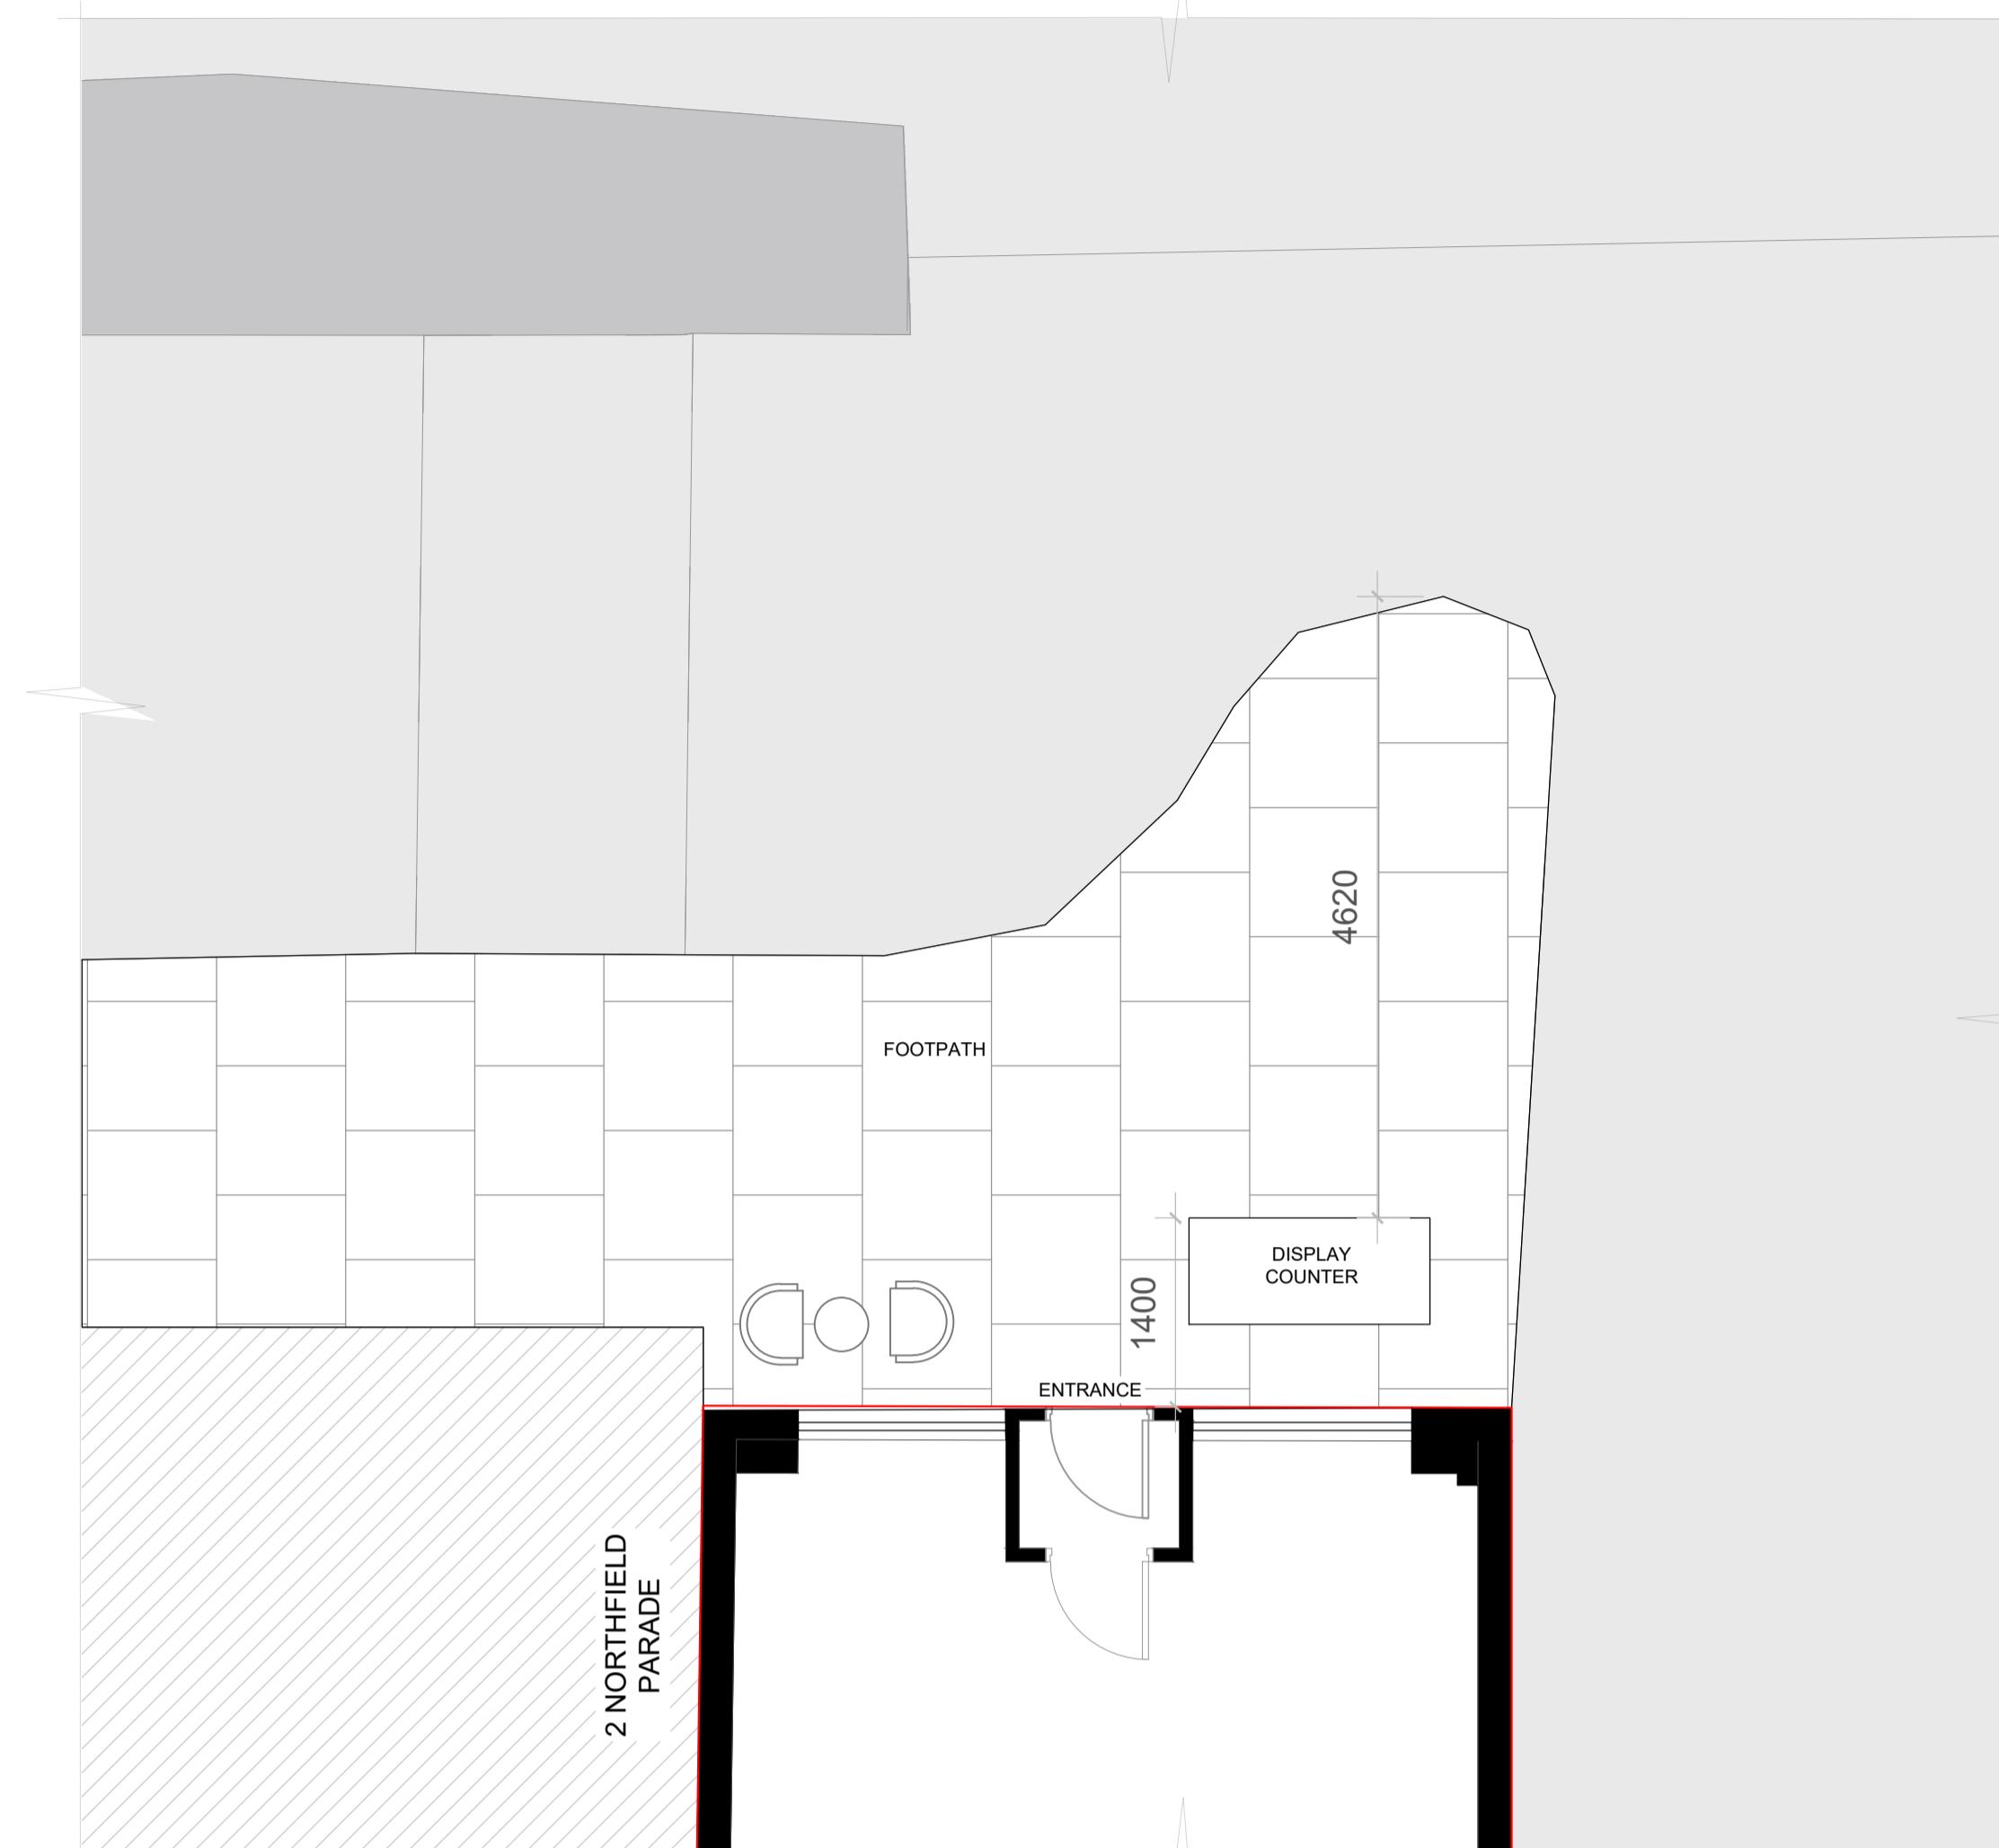


PROPOSED GROUND FLOOR PLAN | 1:50

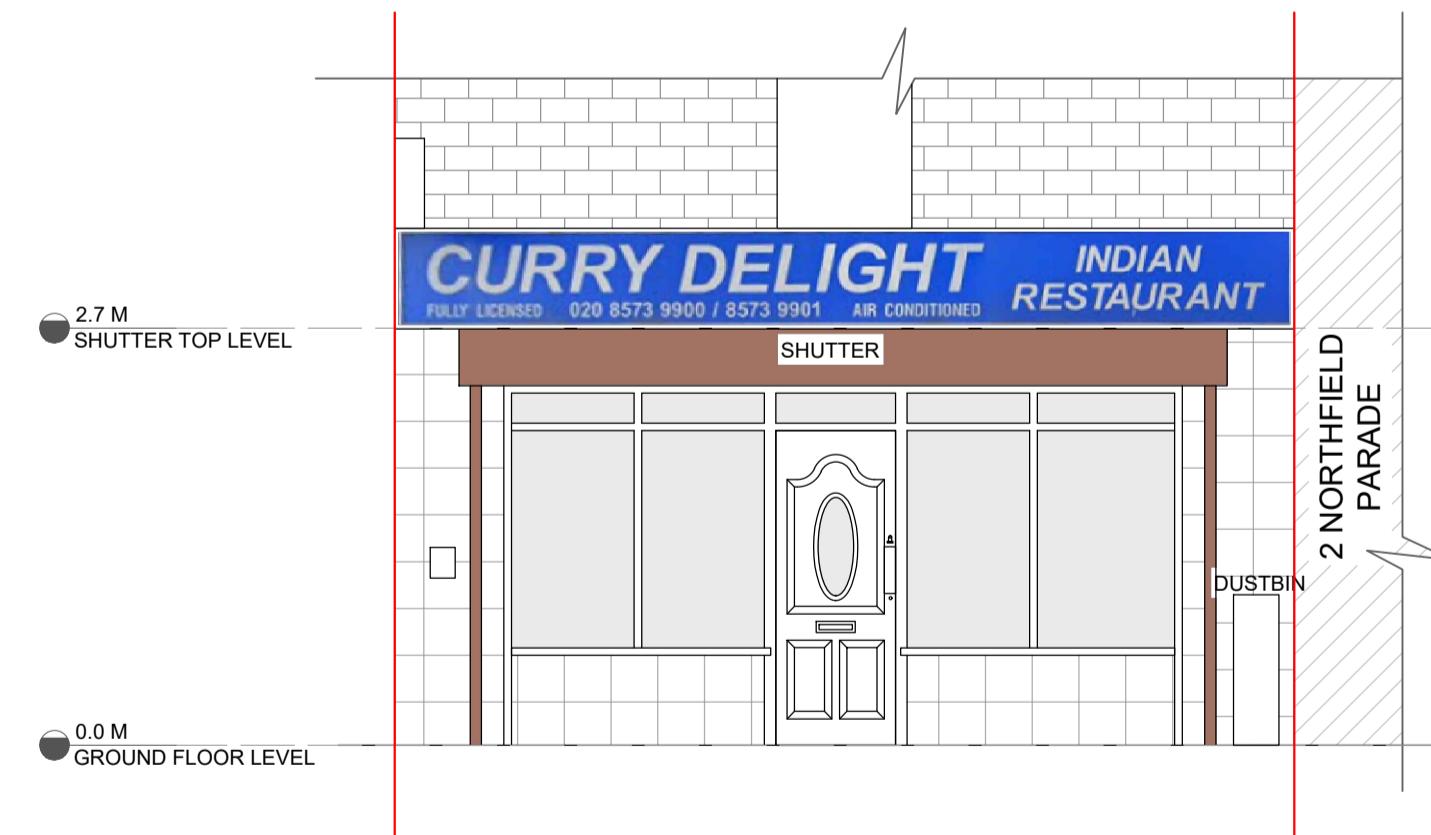


EXISTING FRONT
ELEVATION | 1:50

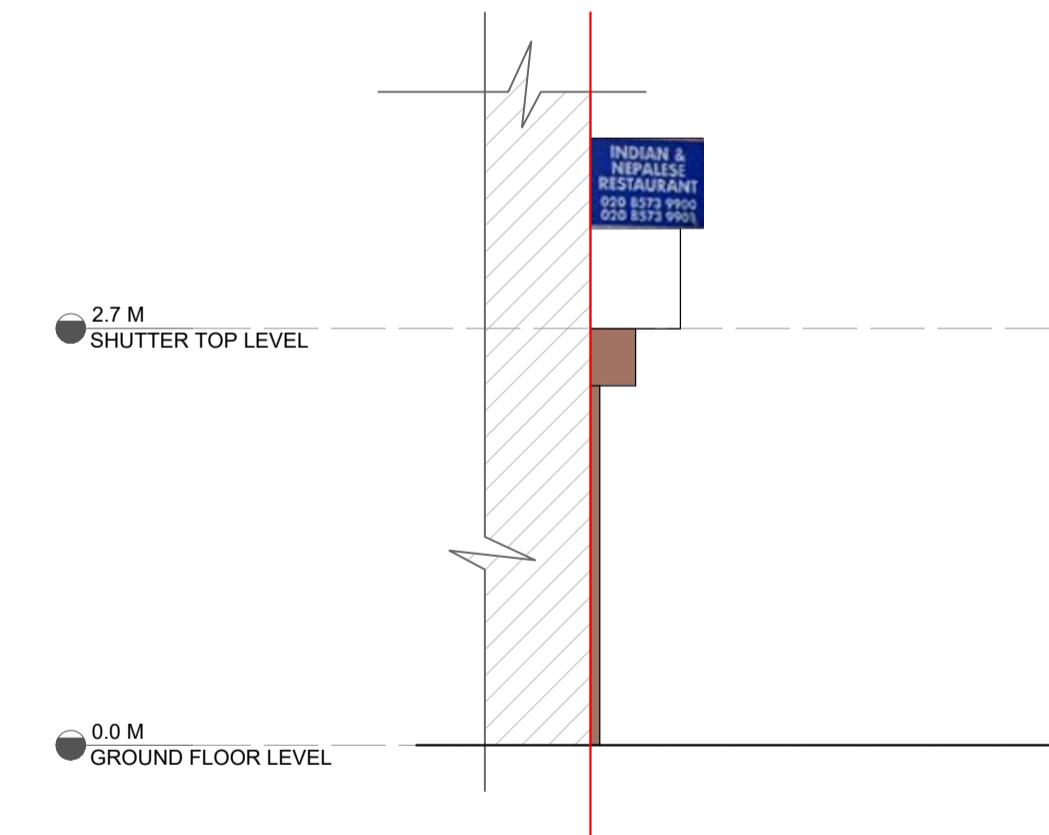

EXISTING
SIDE ELEVATION | 1:50

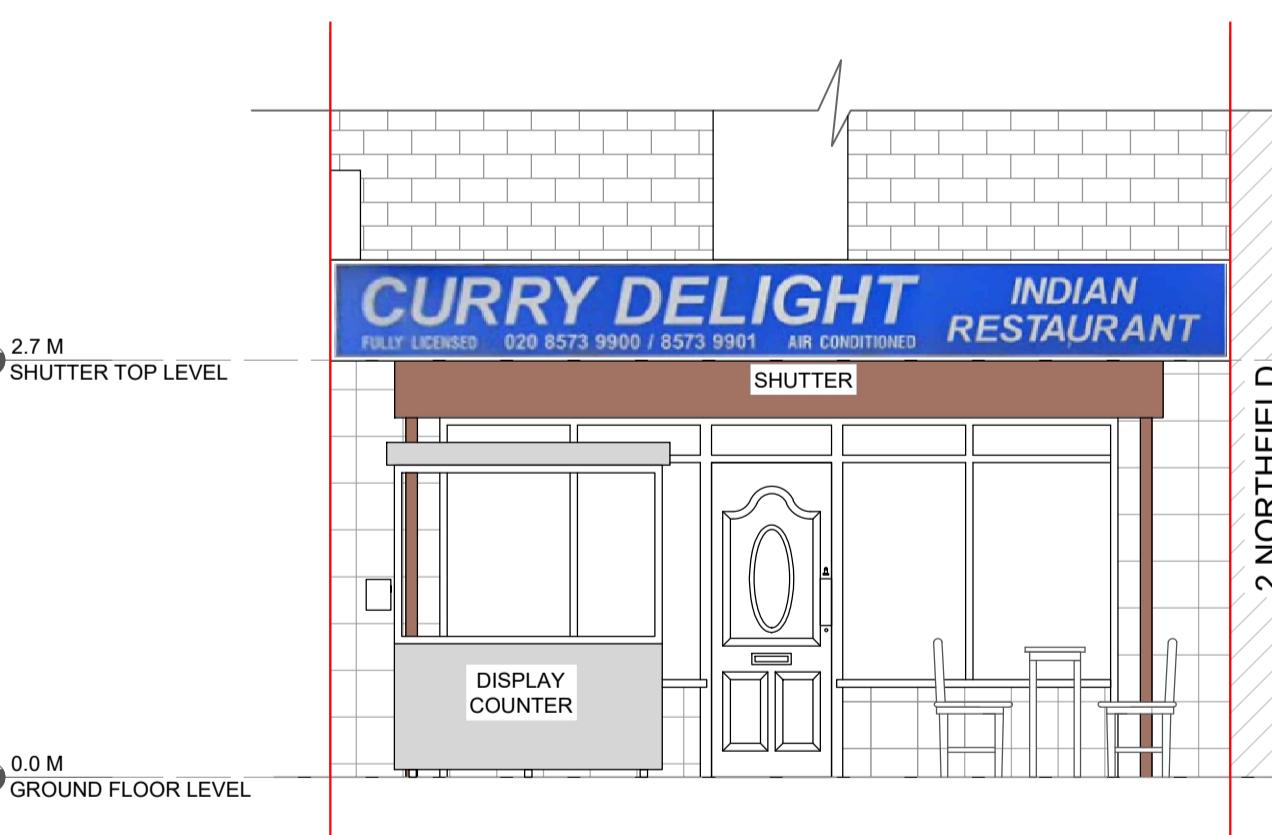

PROPOSED
FRONT
ELEVATION | 1:50

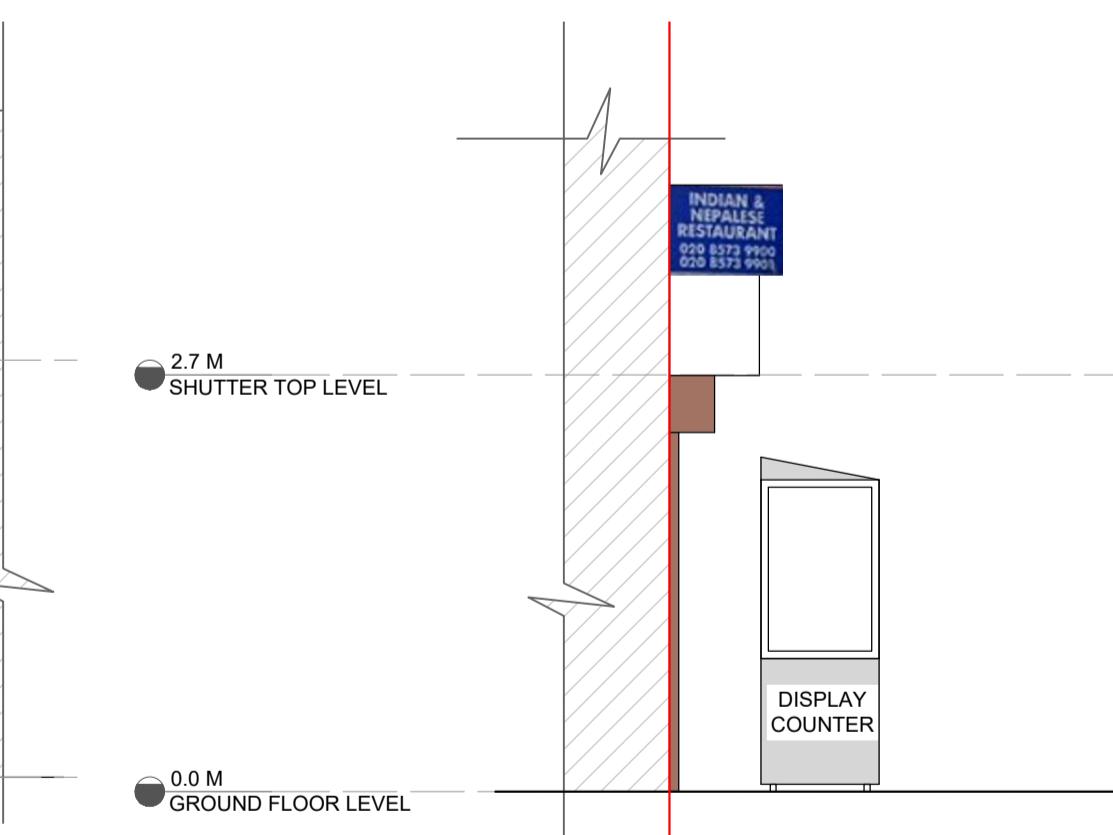

PROPOSED
SIDE ELEVATION | 1:50