





LOCATION PLAN | 1:1250



EXISTING SITE PLAN | 1:200

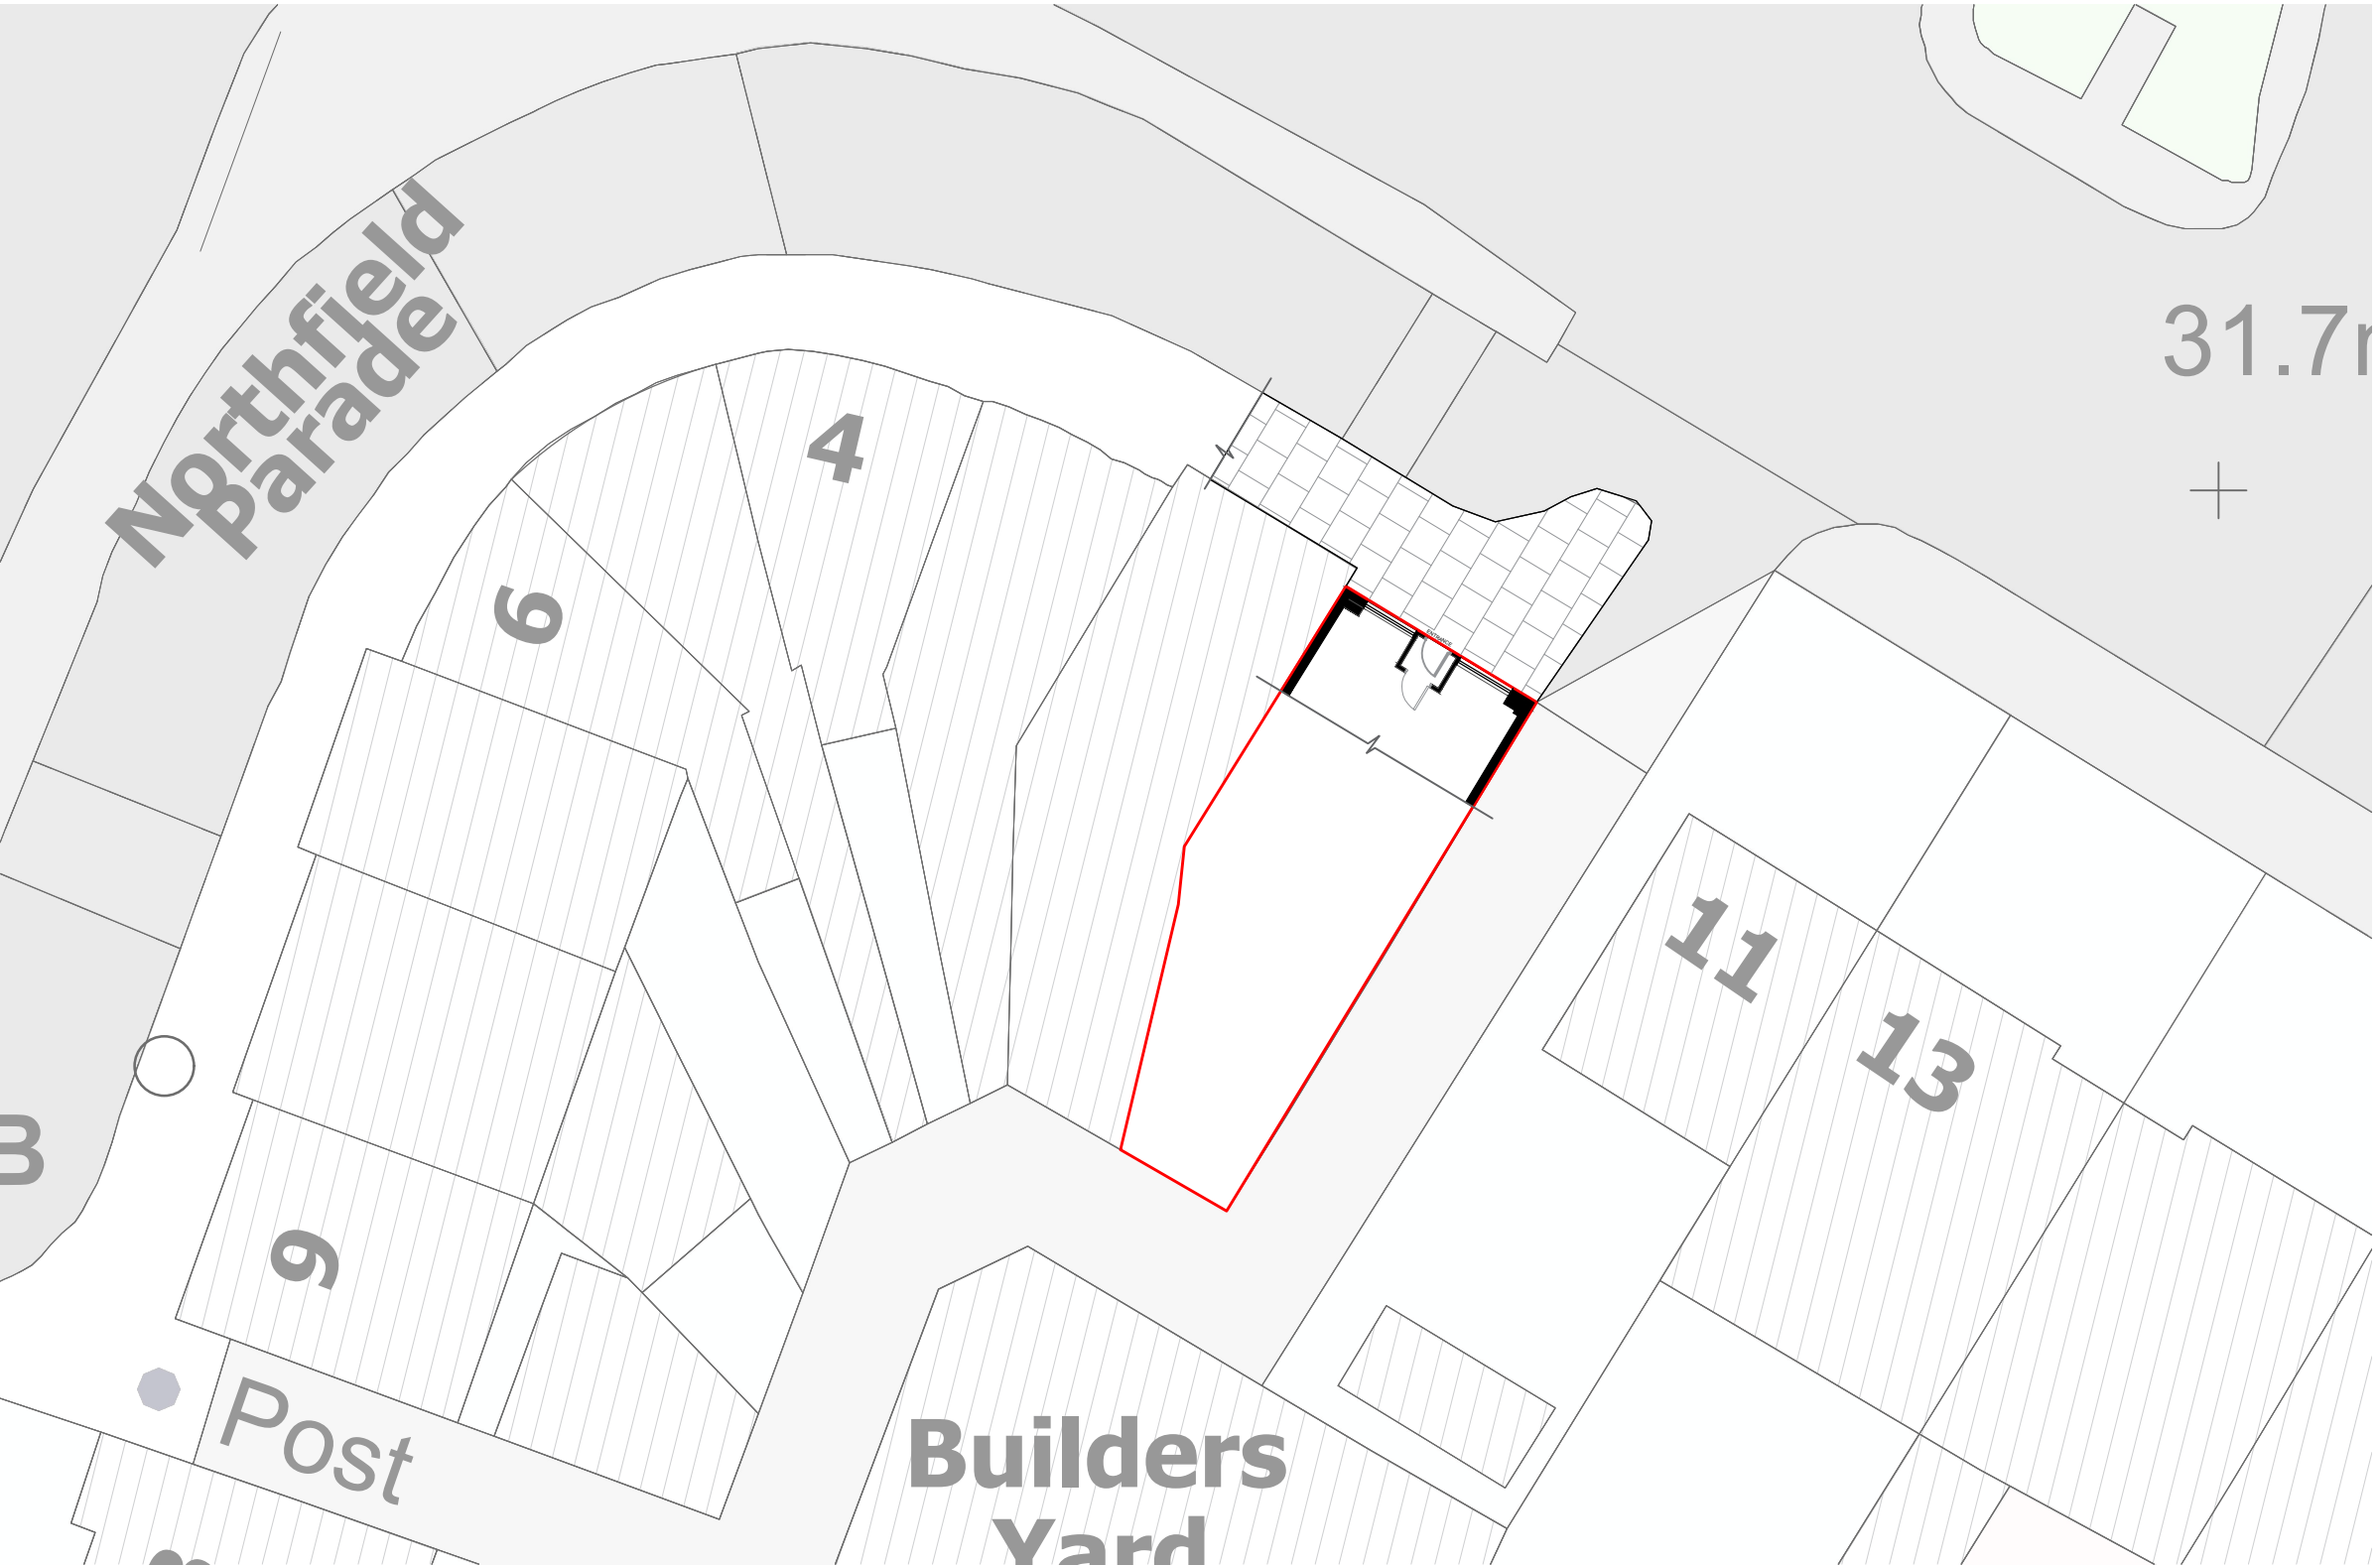

BLOCK PLAN | 1:500

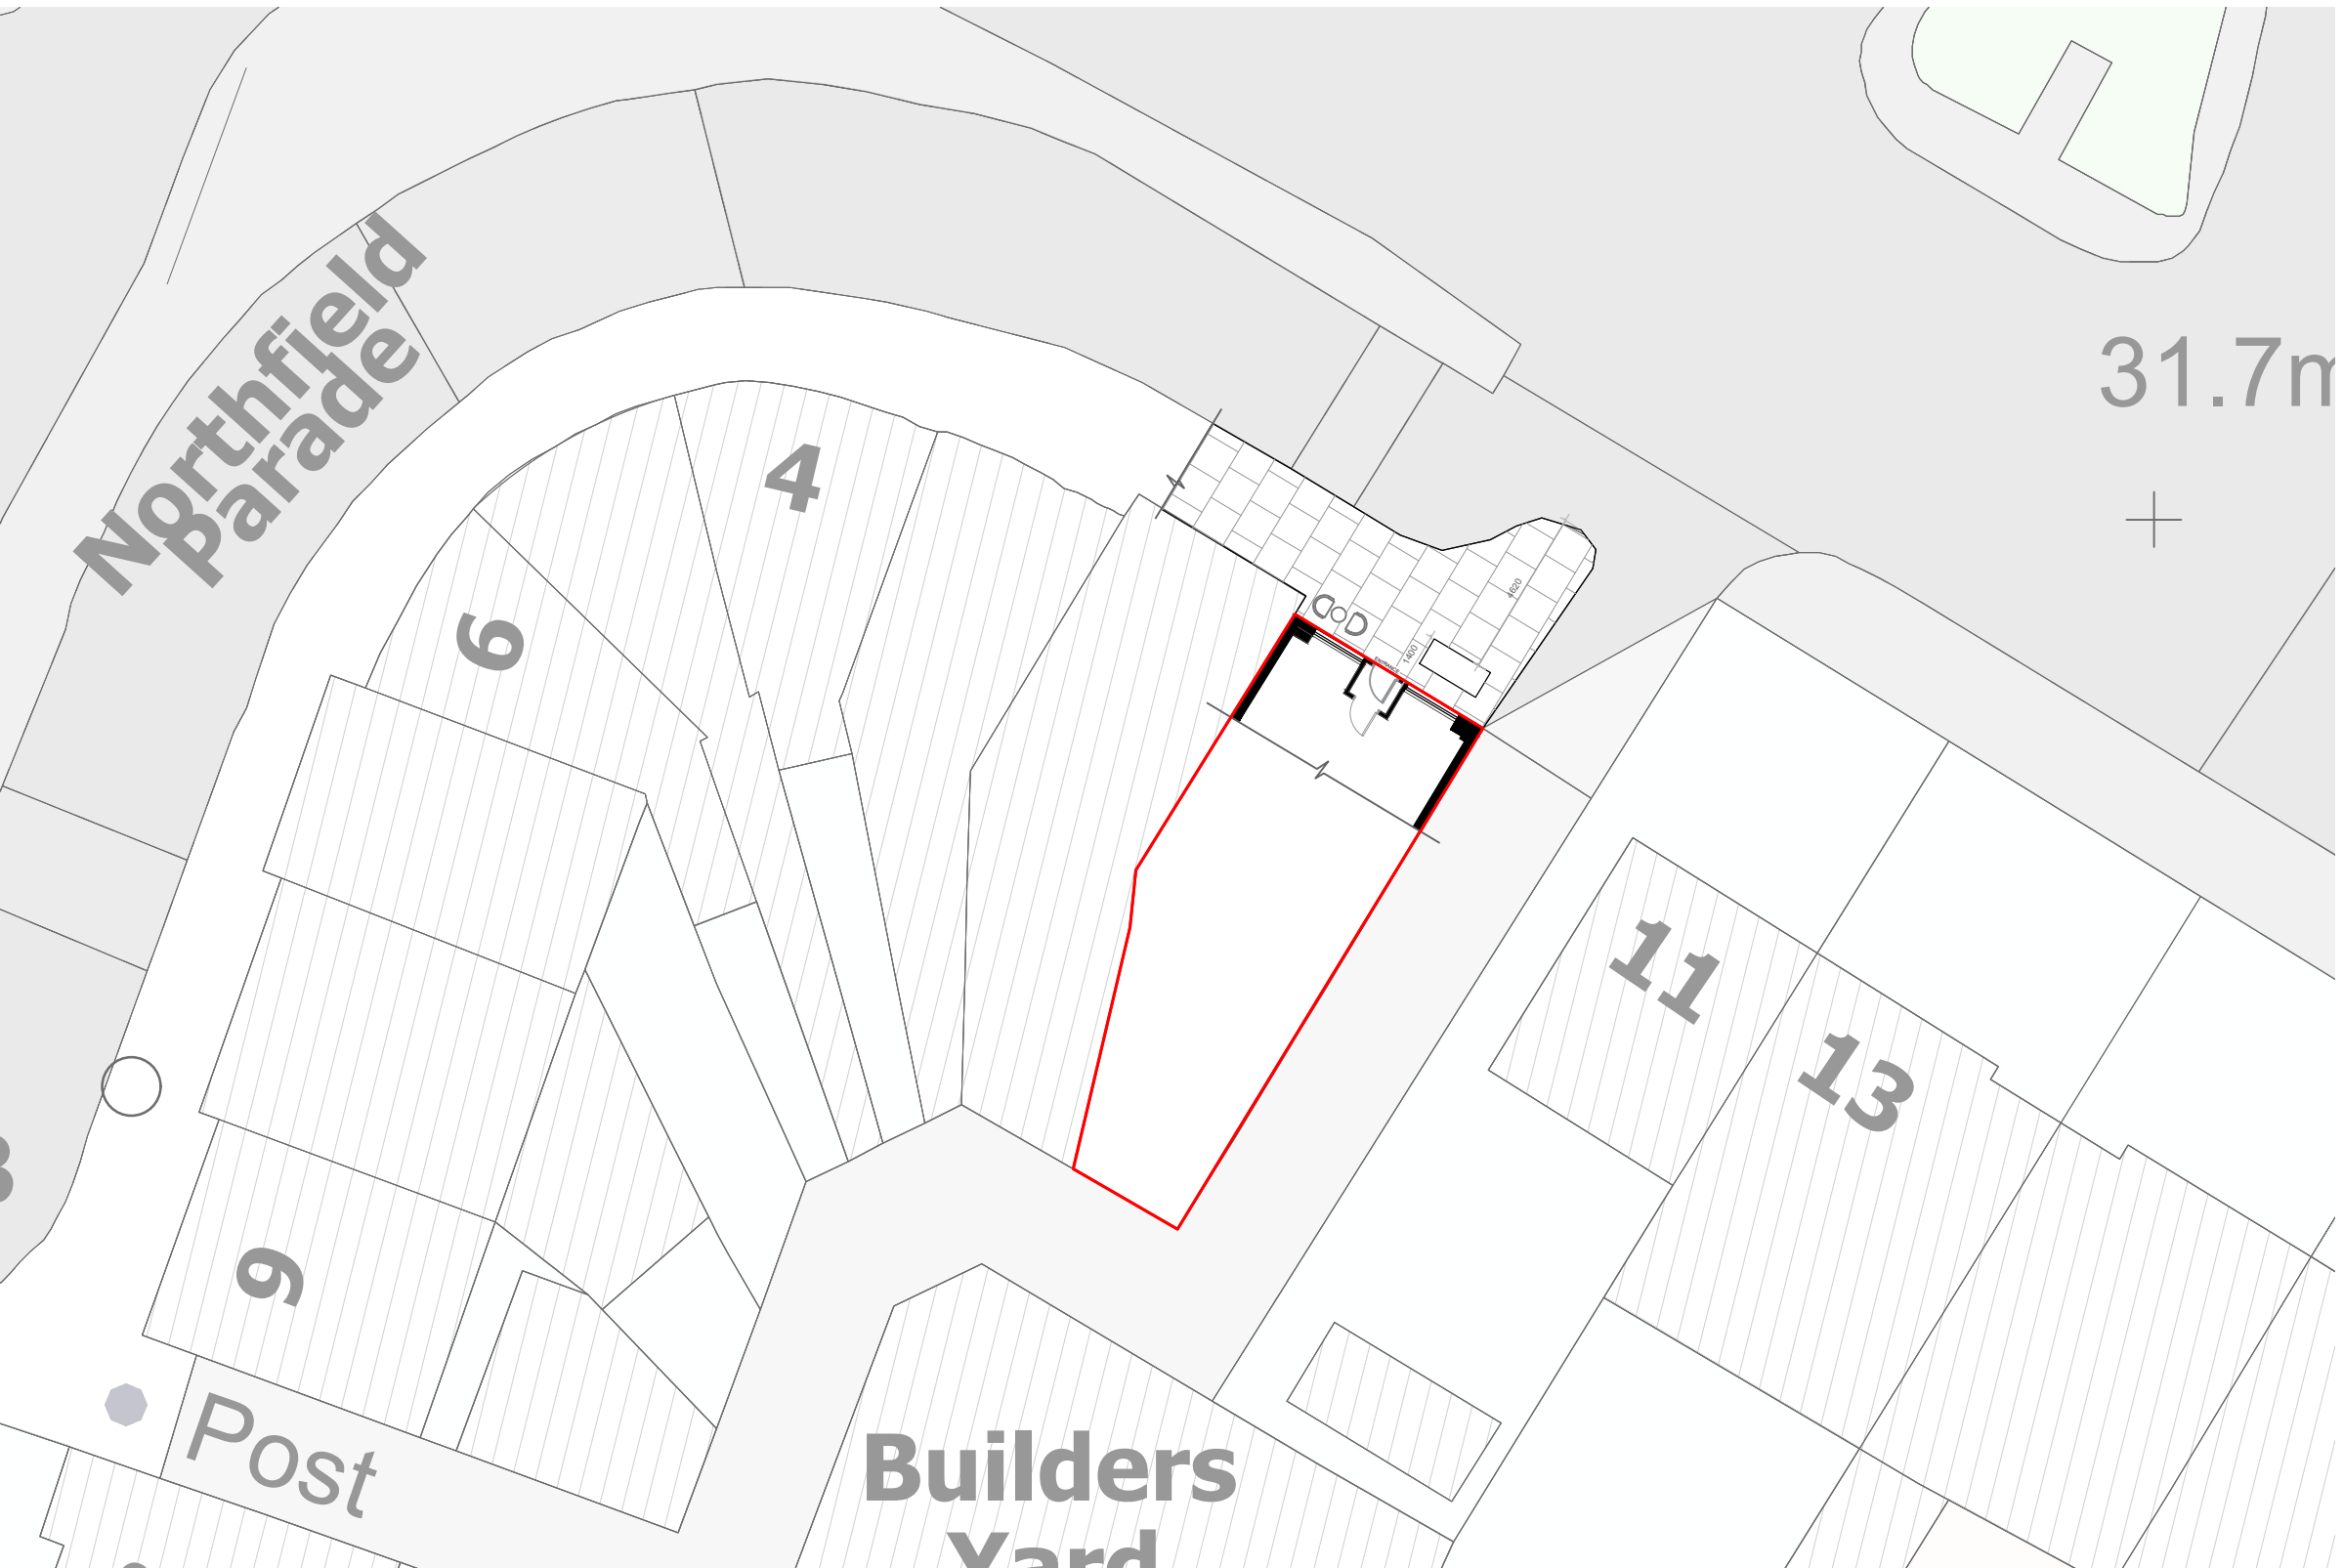

PROPOSED SITE PLAN | 1:200

# Paradigm Architects

NOTES

 EXISTING/PROPOSED BUILDING

- 1.All Dimensions to be checked on site.
- 2.The landscape areas demarcated including levels are for representation purposes only and may vary on site.
- 3.The drawing is for the planning purposes only..
- 4.Drawing outside of the red site boundary line is indicative and for site / neighborhood context understanding only.

NUMBER 01 REVISIONS


DATE 26/08/25

VALID FOR CONSTRUCTION IF STAMPED AND SIGNED BY ARCHITECT

PROJECT STAGE

PROJECT TITLE  
1 NORTHFIELD PARADE  
UB3 4JA

KEY PLAN

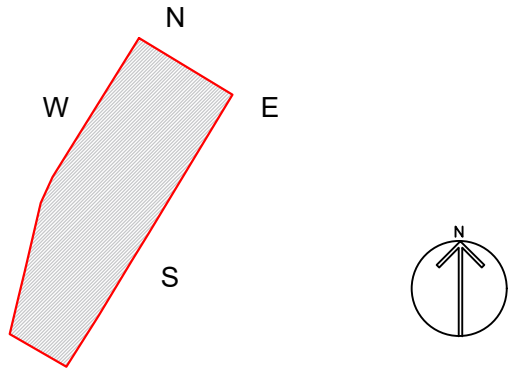


DRAWING TITLE  
SUPPORTING DRAWINGS

1: VAR	@A1	SCALE
MC		DRAWN
NV		CHECKED
PDM006833		PROJECT NO.

COMPANY DETAILS

 team@paradigmarchitects.co

 07397902652