



MATERIALS:
ALL MATERIALS TO BE USED IN THE EXTENSION
WORKS, TO BE SIMILAR /MATCH APPEARANCE TO
THOSE USED IN THE CONSTRUCTION OF THE
EXISTING HOUSE.

Site Boundary

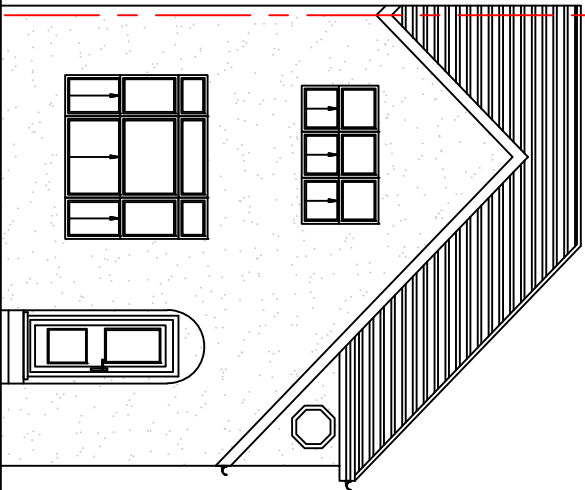


Existing Front Elevation


Site Boundary

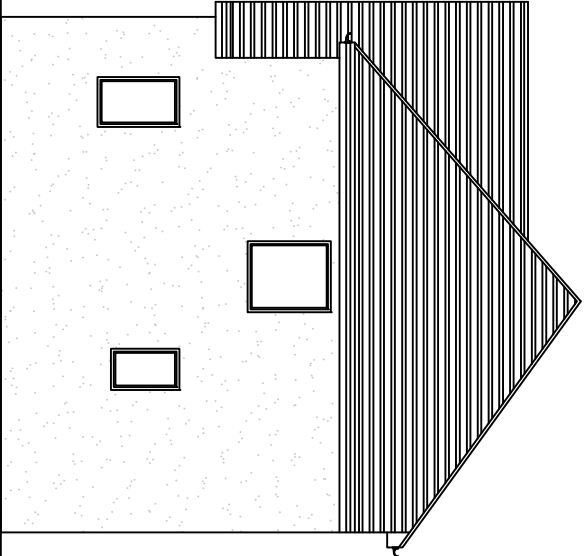

Existing Side Elevation

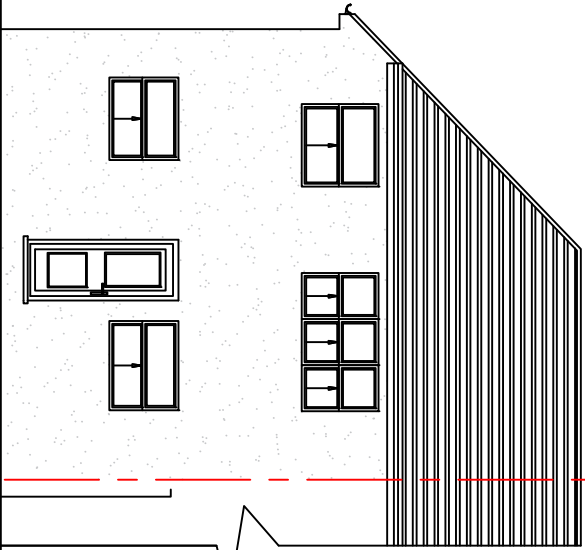


Existing Rear Elevation

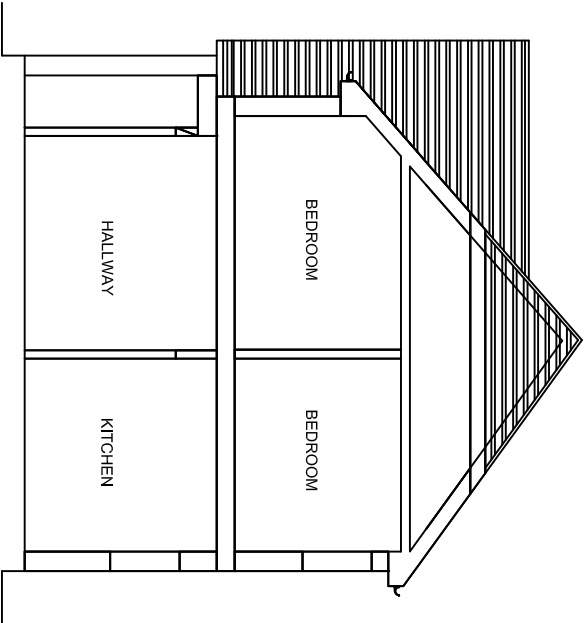

Section

NOTES:
ALL WORK TO BE CARRIED OUT IN ACCORDANCE WITH THE CURRENT BUILDING REGULATIONS.
ALL DIMENSIONS / LEVELS TO BE CHECKED AND VERIFIED ON SITE BEFORE COMMENCEMENT OF WORK.
THIS DRAWINGS TO BE RED IN CONJUNCTION WITH PROJECT WORKING DRAWINGS, SPECIFICATIONS, DETAILS AND STRUCTURE DRAWINGS.
ALL MATERIAL USED IN THE PROPOSED EXTENSION SHOULD MATCH THE EXISTING BUILDING .

1:100
@ A3

 

PLANNNING DRAWING		DRAWING TITLE:		DRAWING NUMBER:	
PROJECT: 4 THORNTON AVENUE, WEST DRAYTON, UB7 9JT		EXISTING ELEVATION		GA 1002	
SCALE: 1:100@A3		DATE: 28/12/2022		REV: A	