


PLANNING PORTAL REF: # -
PP

COUNCIL REF: #


(S-1).

DATE: - 07/03/2025 DWG# - 1/24/S, 1/A


PROPOSED TILES ROOF

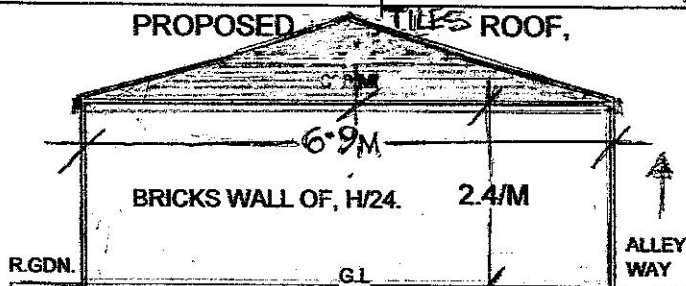


PROPOSED (H/22) SIDE ELEVATION (1:100).

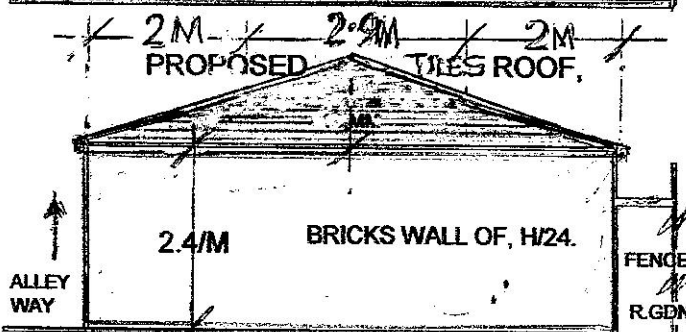


PROPOSED (DRIVE WAY) SIDE ELEVATION (1:100).

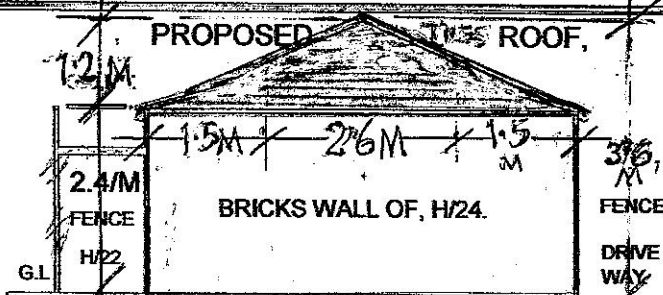


PROPOSED REAR ELEVATION OF ANNEXE-H/24, AS OUT/BUILDING.

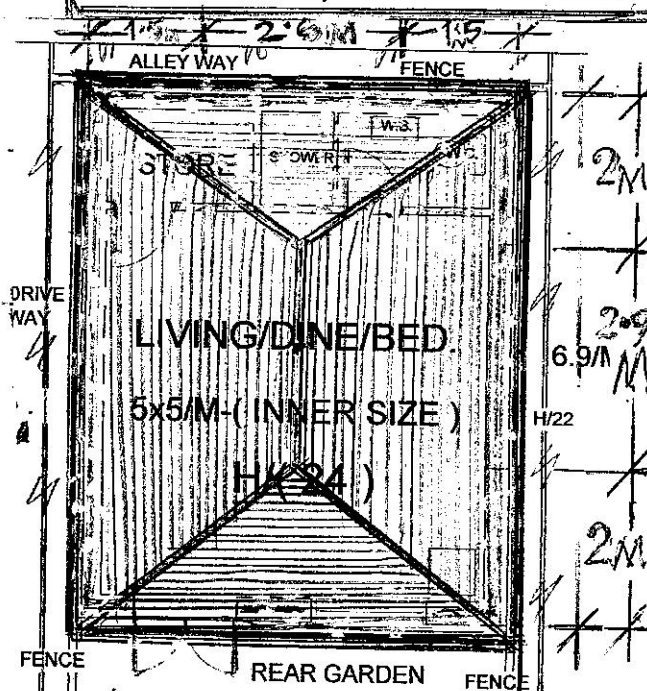

PROPOSED ANNEXE - ROOF PLAN FOR OUTBUILDINGS AT REAR GARDENS, (1:100).

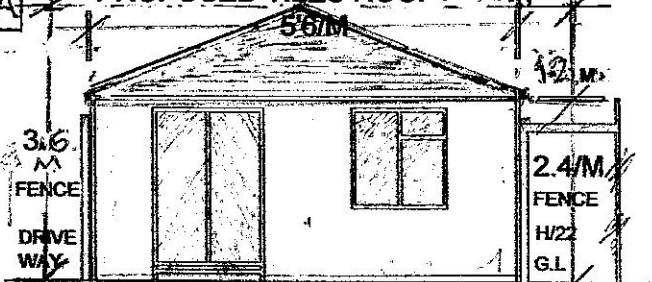

PROPOSED FRONT ELEVATION, (H/24), AS AN ANNEXE, OF OUT/BLDG, (1:100).

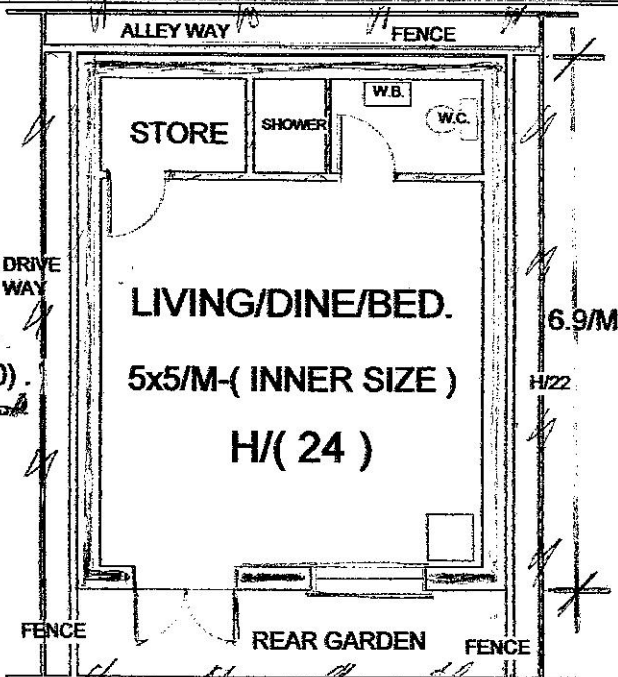

PROPOSED ANNEXE - G/F, PLAN FOR AS AN-OUTBUILDINGS AT REAR GARDENS, (1:100).


SCALE AS SHOWN.

REV: - 07/03/25 DATE

DRAWN BY.

SHAANI

SHEETS# (S-1, OF S-3).

 

PROPOSAL: - ERECTION OF A SINGLE STOREY OUT BUILDING IN THE REAR GARDEN FOR USE AS - AN ANNEXE.

(OWNER). MR. GURMEET SINGH AND 24, CLEMENT GARDENS, HAYES. (MR. INTERPRET.) MIDDLESEX: - LONDON. UB3 4AR (SINGH. H. V.)

DRAW IT

Architectural Technician/Consultant

Mr. Money Qadri

Agent

ADD: - 3/ WD5 0TR.

Mobile: 07949 035 715

Herts.

draw_it@hotmail.com