

UPD 2024/17325


PLANNING PORTAL REF: # - DATE
PP 12838097M / 07/03/2025

COUNCIL REF: #
52057/07/2025: 645

(S-1).



DATE: - 07/03/2025 DWG# - 1/24/S, 1/A

PROPOSED TILES ROOF

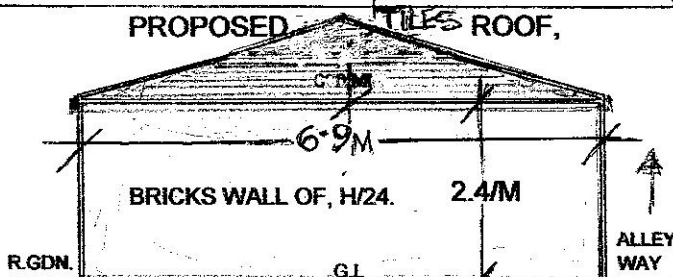


PROPOSED (H/22) SIDE ELEVATION (1;100)

PROPOSED FRONT ELEVATION (H/24), OF GYM/GAME ROOM, OF OUT/BLDG, (1;100)

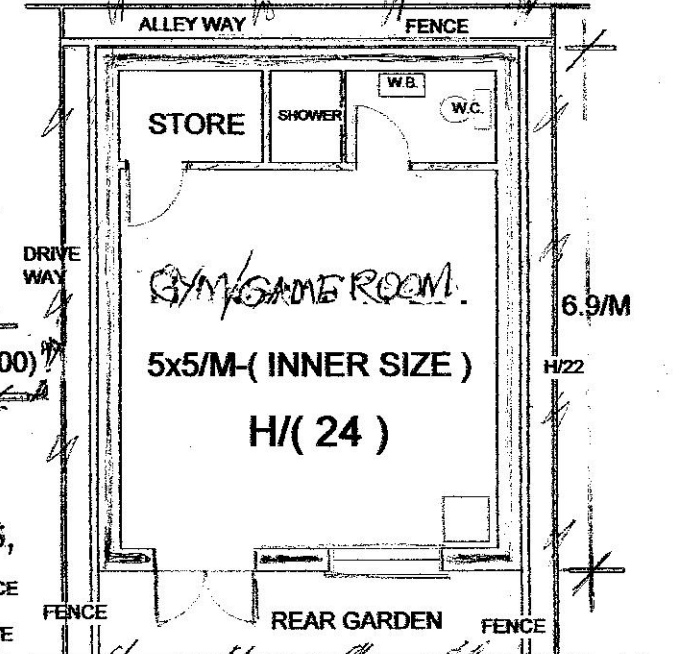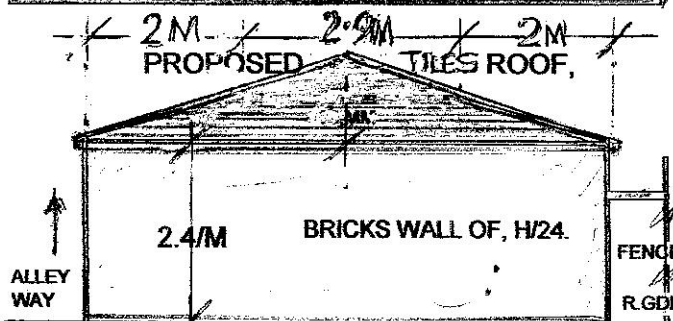


PROPOSED (DRIVE WAY) SIDE ELEVATION (1;100)

PROPOSED GYM/GAMEROOM G/F, PLAN FOR AS AN - OUTBUILDINGS AT REAR GARDENS, (1;100).

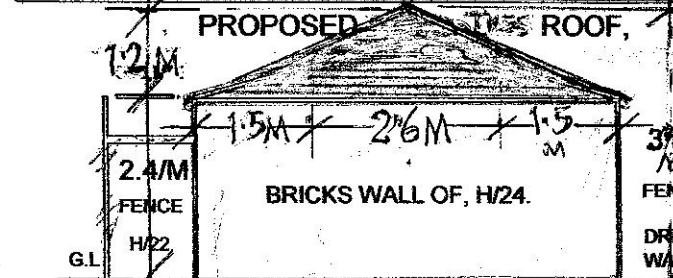

PROPOSED REAR ELEVATION OF (GYM/GAMEROOM) - H/24, AS OUT/BUILDING.

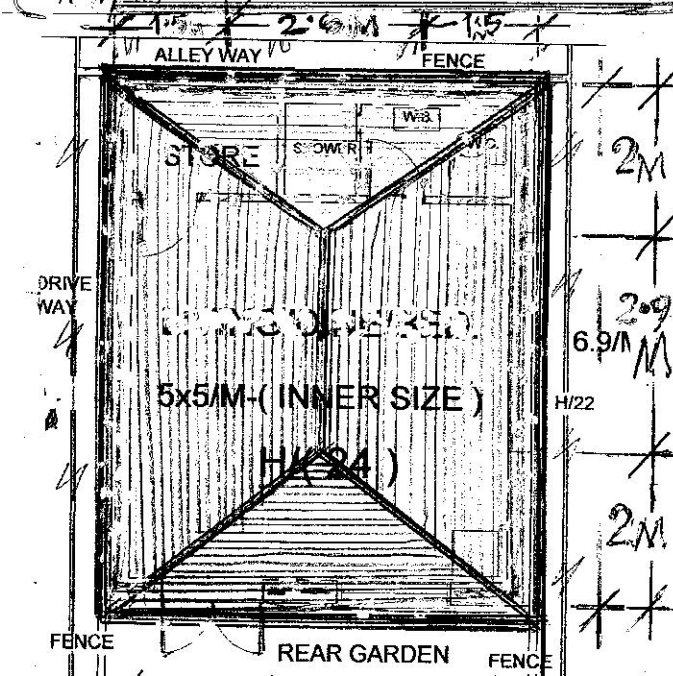


PROPOSED (GYM/GAMEROOM) ROOF PLAN FOR OUTBUILDINGS AT REAR GARDENS, (1;100)

SCALE AS SHOWN.

REV: - 07/03/25 DATE: - 30/APRIL/25

DRAWN BY: SHAANI

SHEETS# (S-1, OF S-3)

 

PROPOSAL: - ERECTION OF A SINGLE STOREY OUT BUILDING IN THE REAR GARDEN FOR USE AS A GYM & GAME ROOM (NEW).

(OWNER). MR. GURMEET SINGH AND 24, CLEMENT GARDENS, HAYES. (MR. INTERPRET) MIDDLESEX: - LONDON. UB3 4AR (SINGH. V.)

DRAW IT Architectural Technician/Consultant Mr. Money Qadri

ADD: - 3/ WD5 0TR.

Mobile: 07949 035 715

draw_it@hotmail.com

REV: 30/04/25