



R: Render
BW: Brick Work




Existing Front Elevation

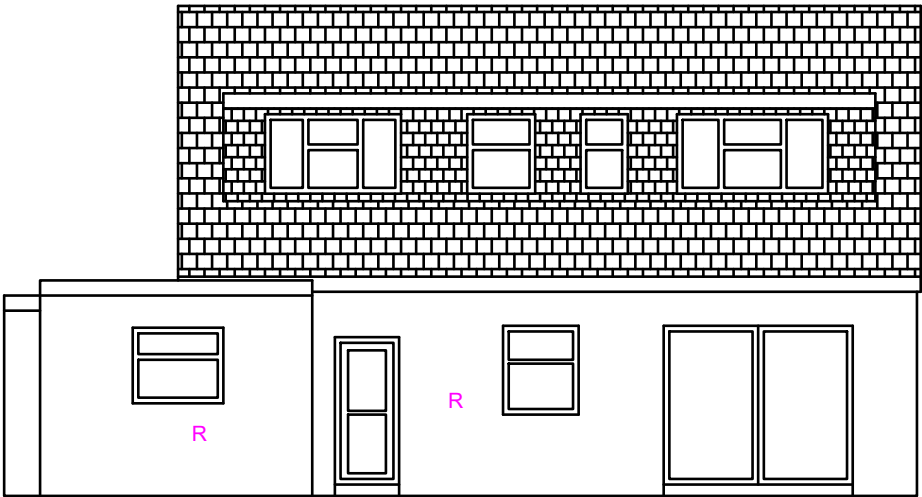

Existing Rear Elevation

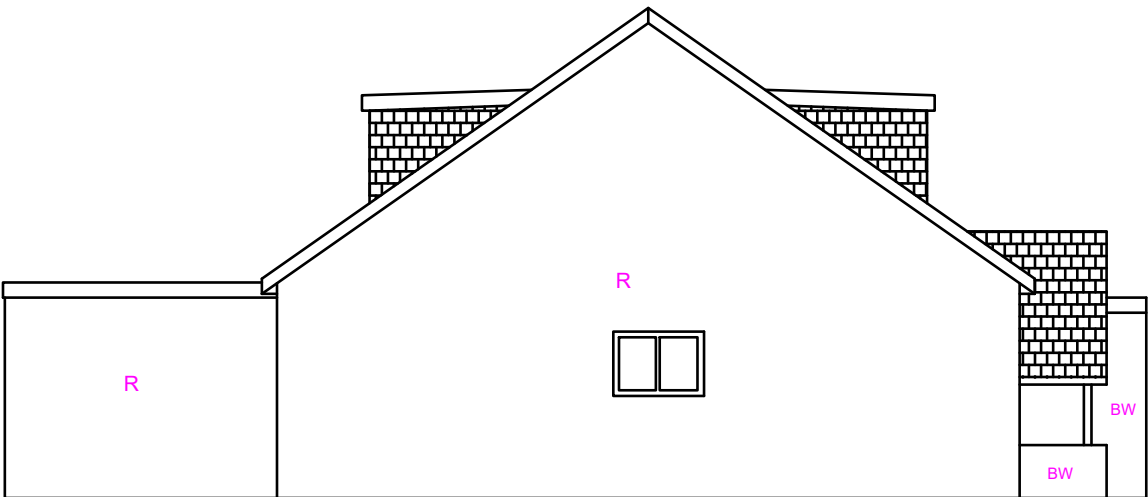

Existing Side Elevation (LHS)

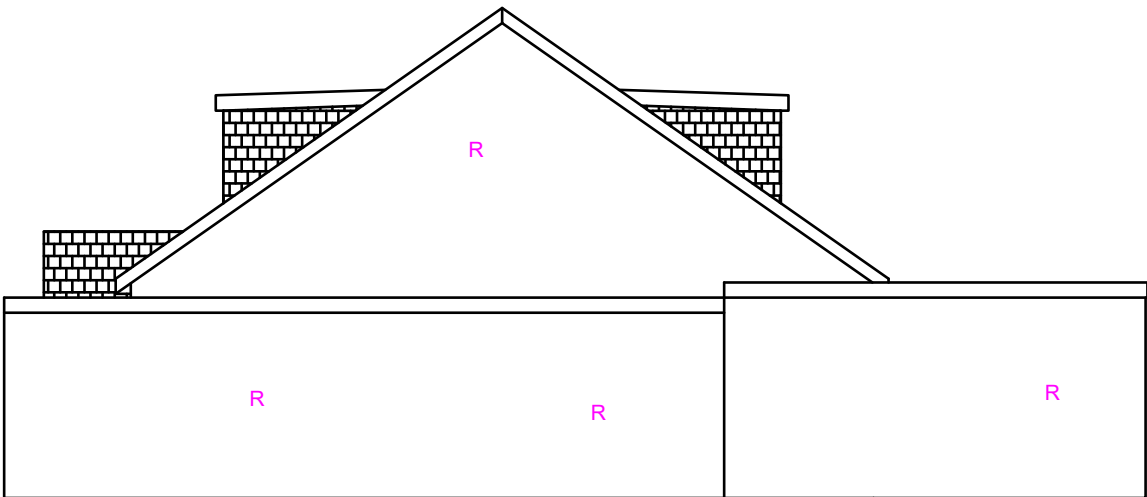

Existing Side Elevation (RHS)

Proposed Development:

Single Storey Rear Extension, Conversion of garage into habitable room along with Change of Use to Sui-Generis (HMO)

Site Address:

172 Harlington Road
Hillingdon
UB8 3HA

Revisions:

Rev	Date	Description
A	15/08/2022	

Drawing Description:

Existing Elevations

Drawing No:

ART/2022/HMO172HR/PL

Scale: 1:100
Paper Size: A3
Sheet No: 3 of 5



ART CONSULTANTS (UK) LTD
113 LONG LANE
STANWELL
TW19 7AL
M:07960071377
E: ARTCONSULTANTSUK@GMAIL.COM