


1

00 - Block Plan Existing



1 : 500

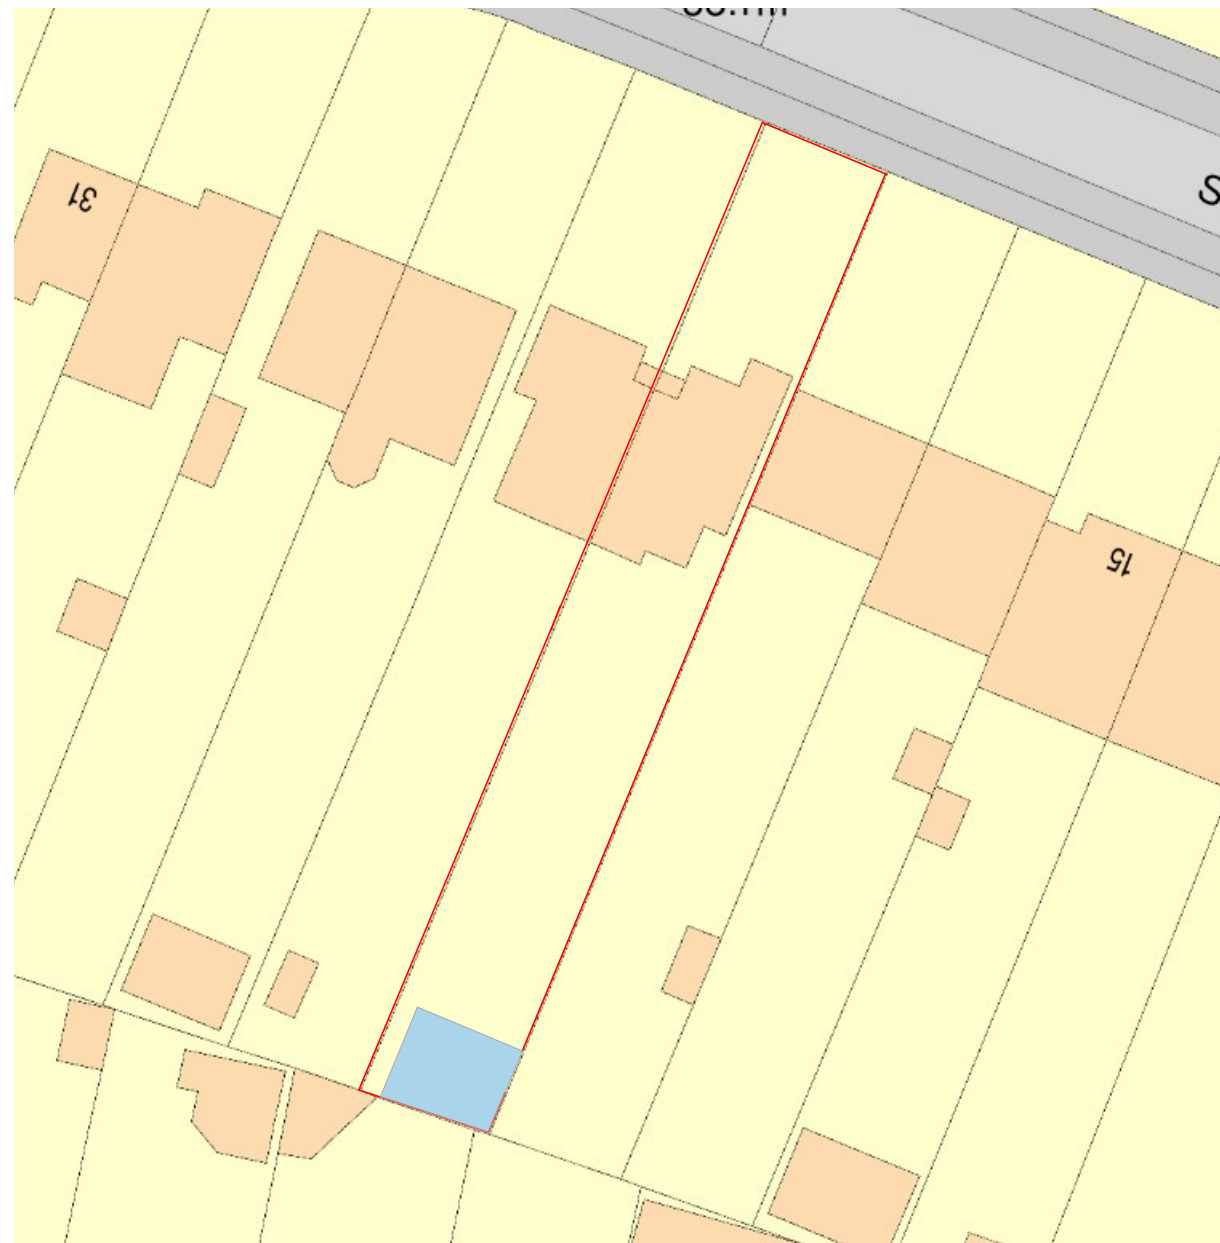


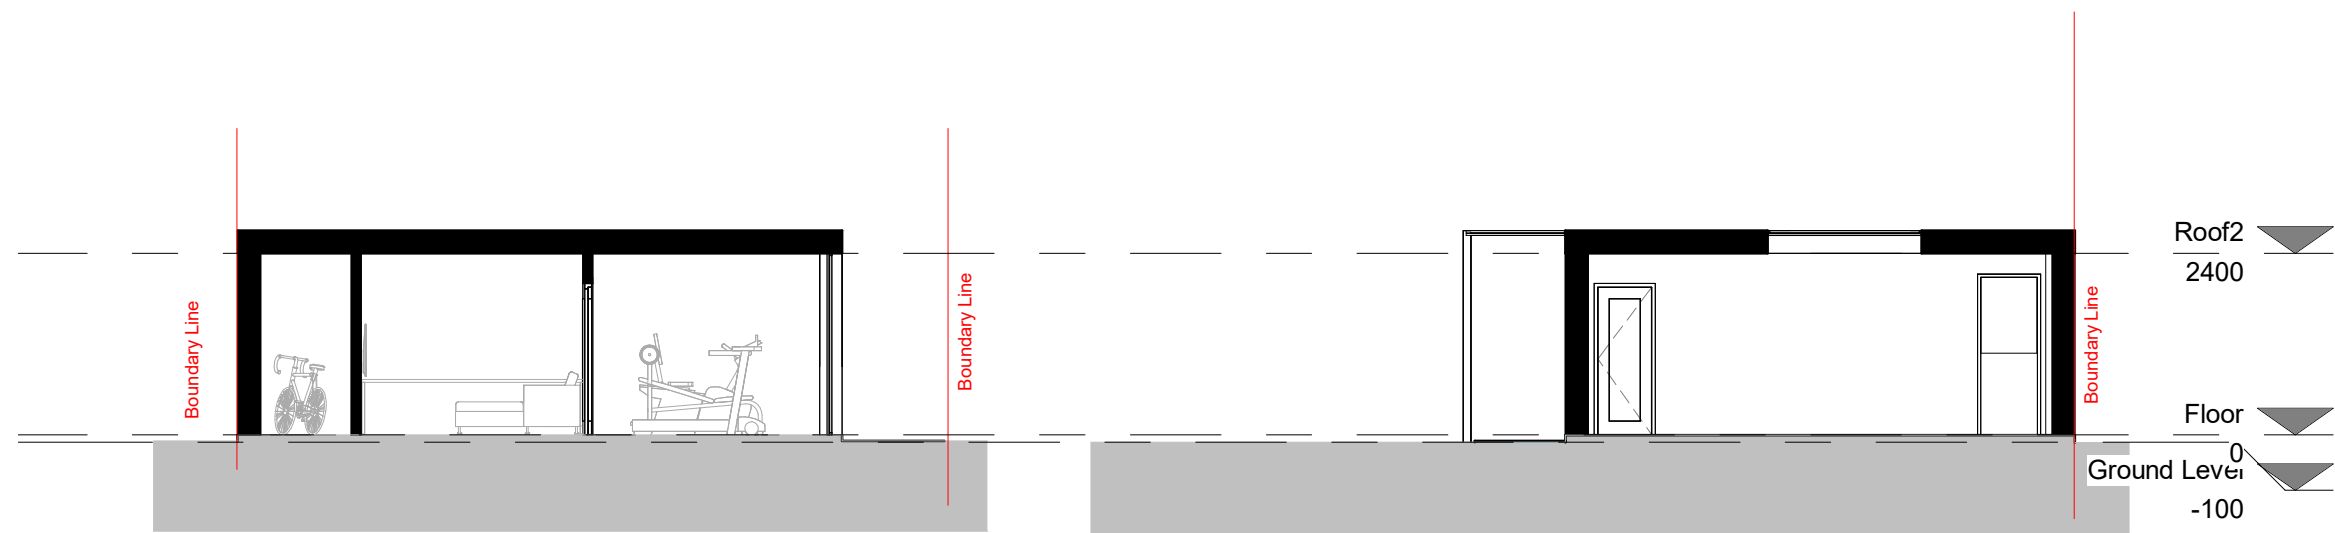
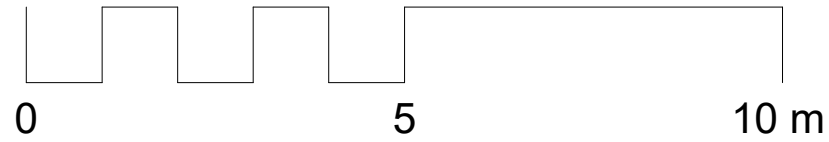
2

00 - Block Plan Proposed

1 : 500

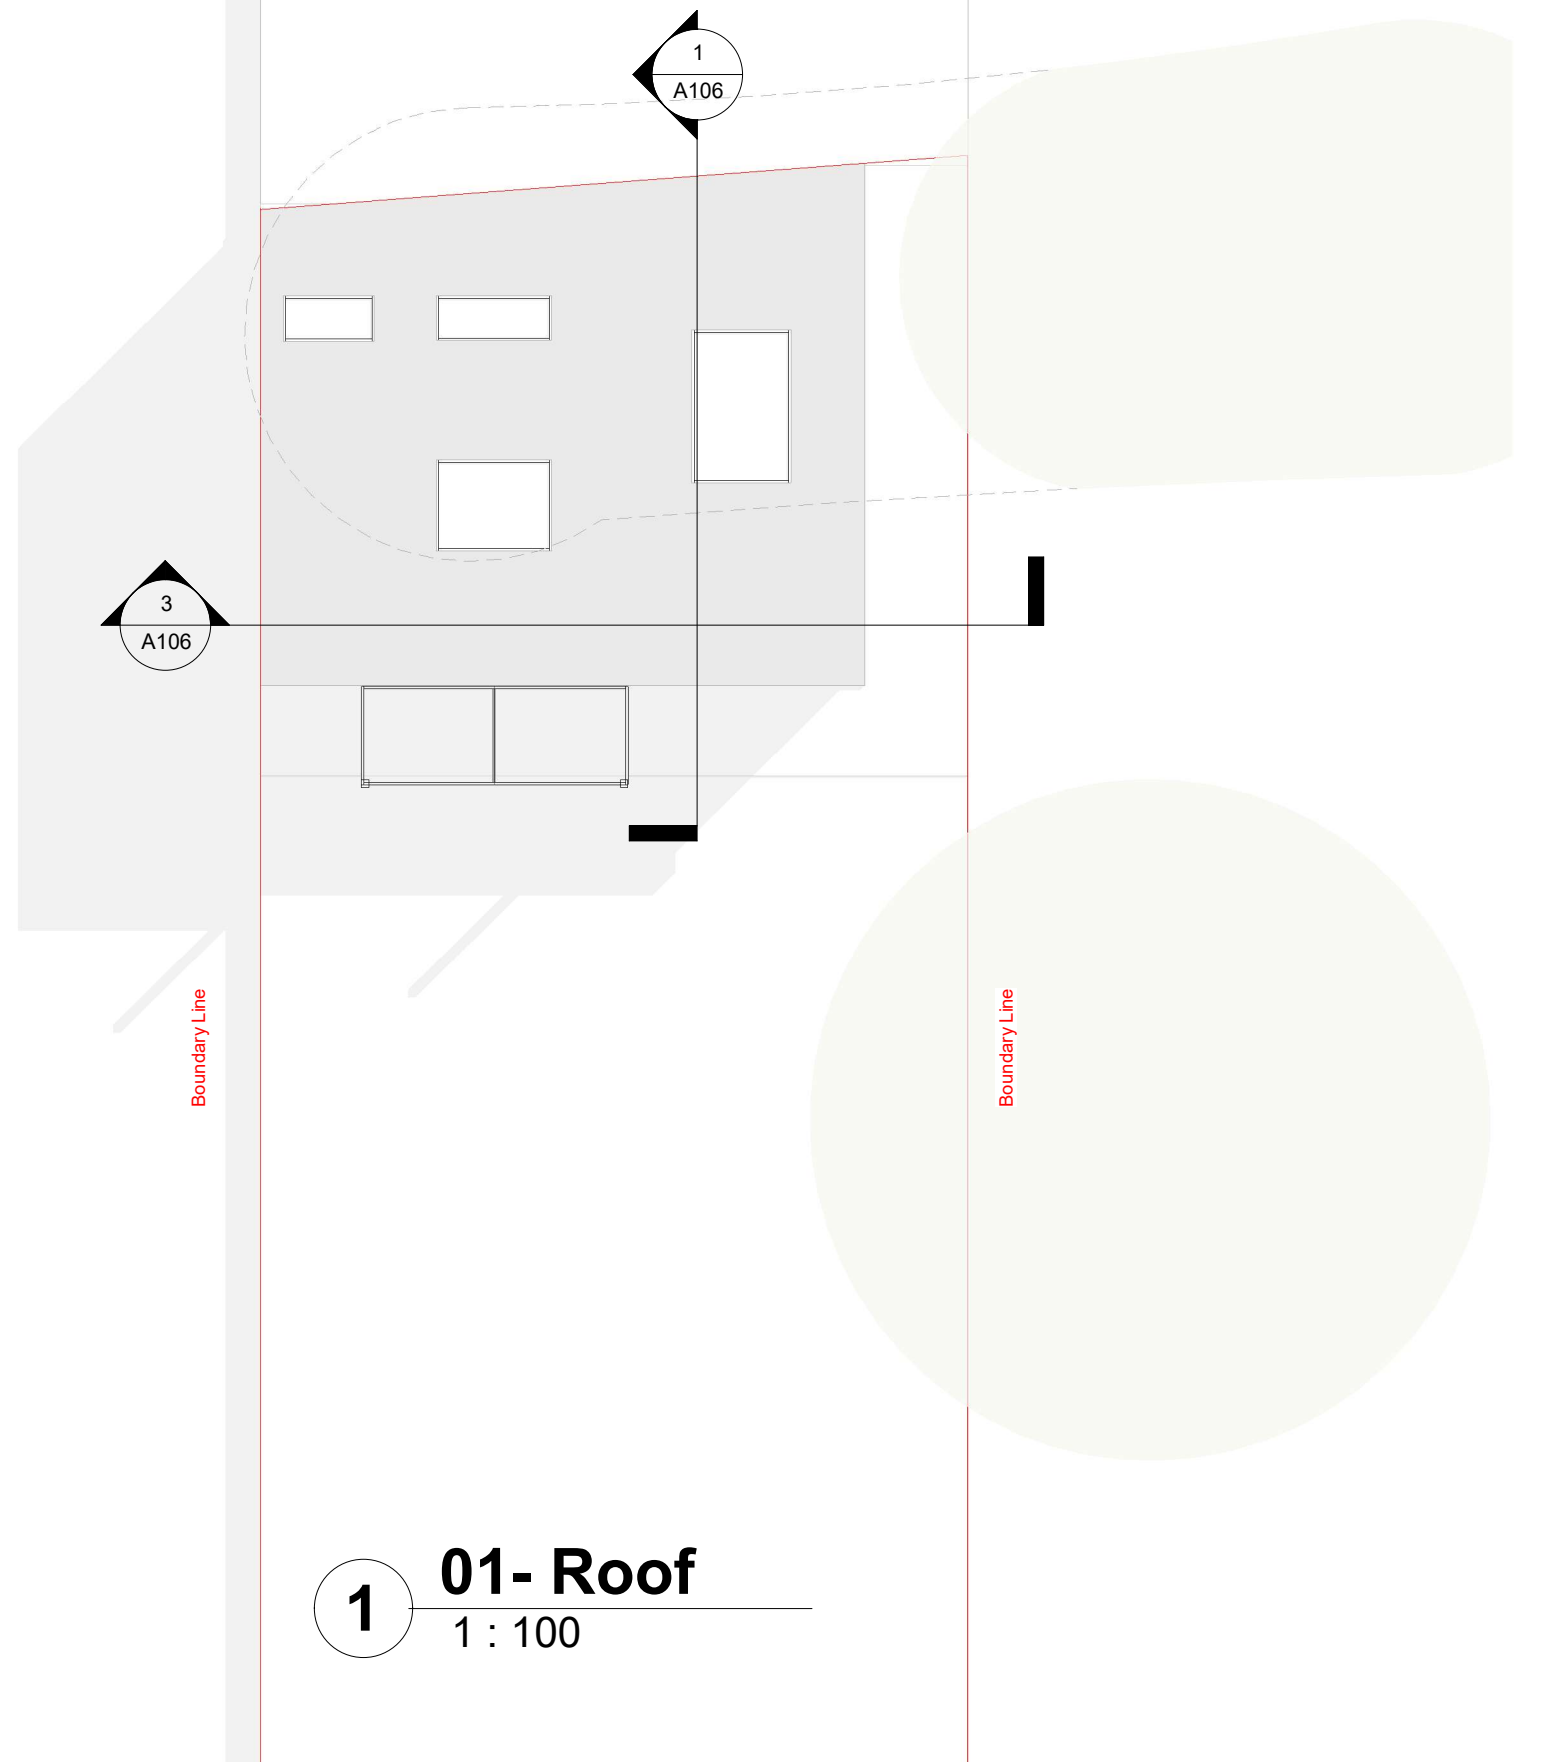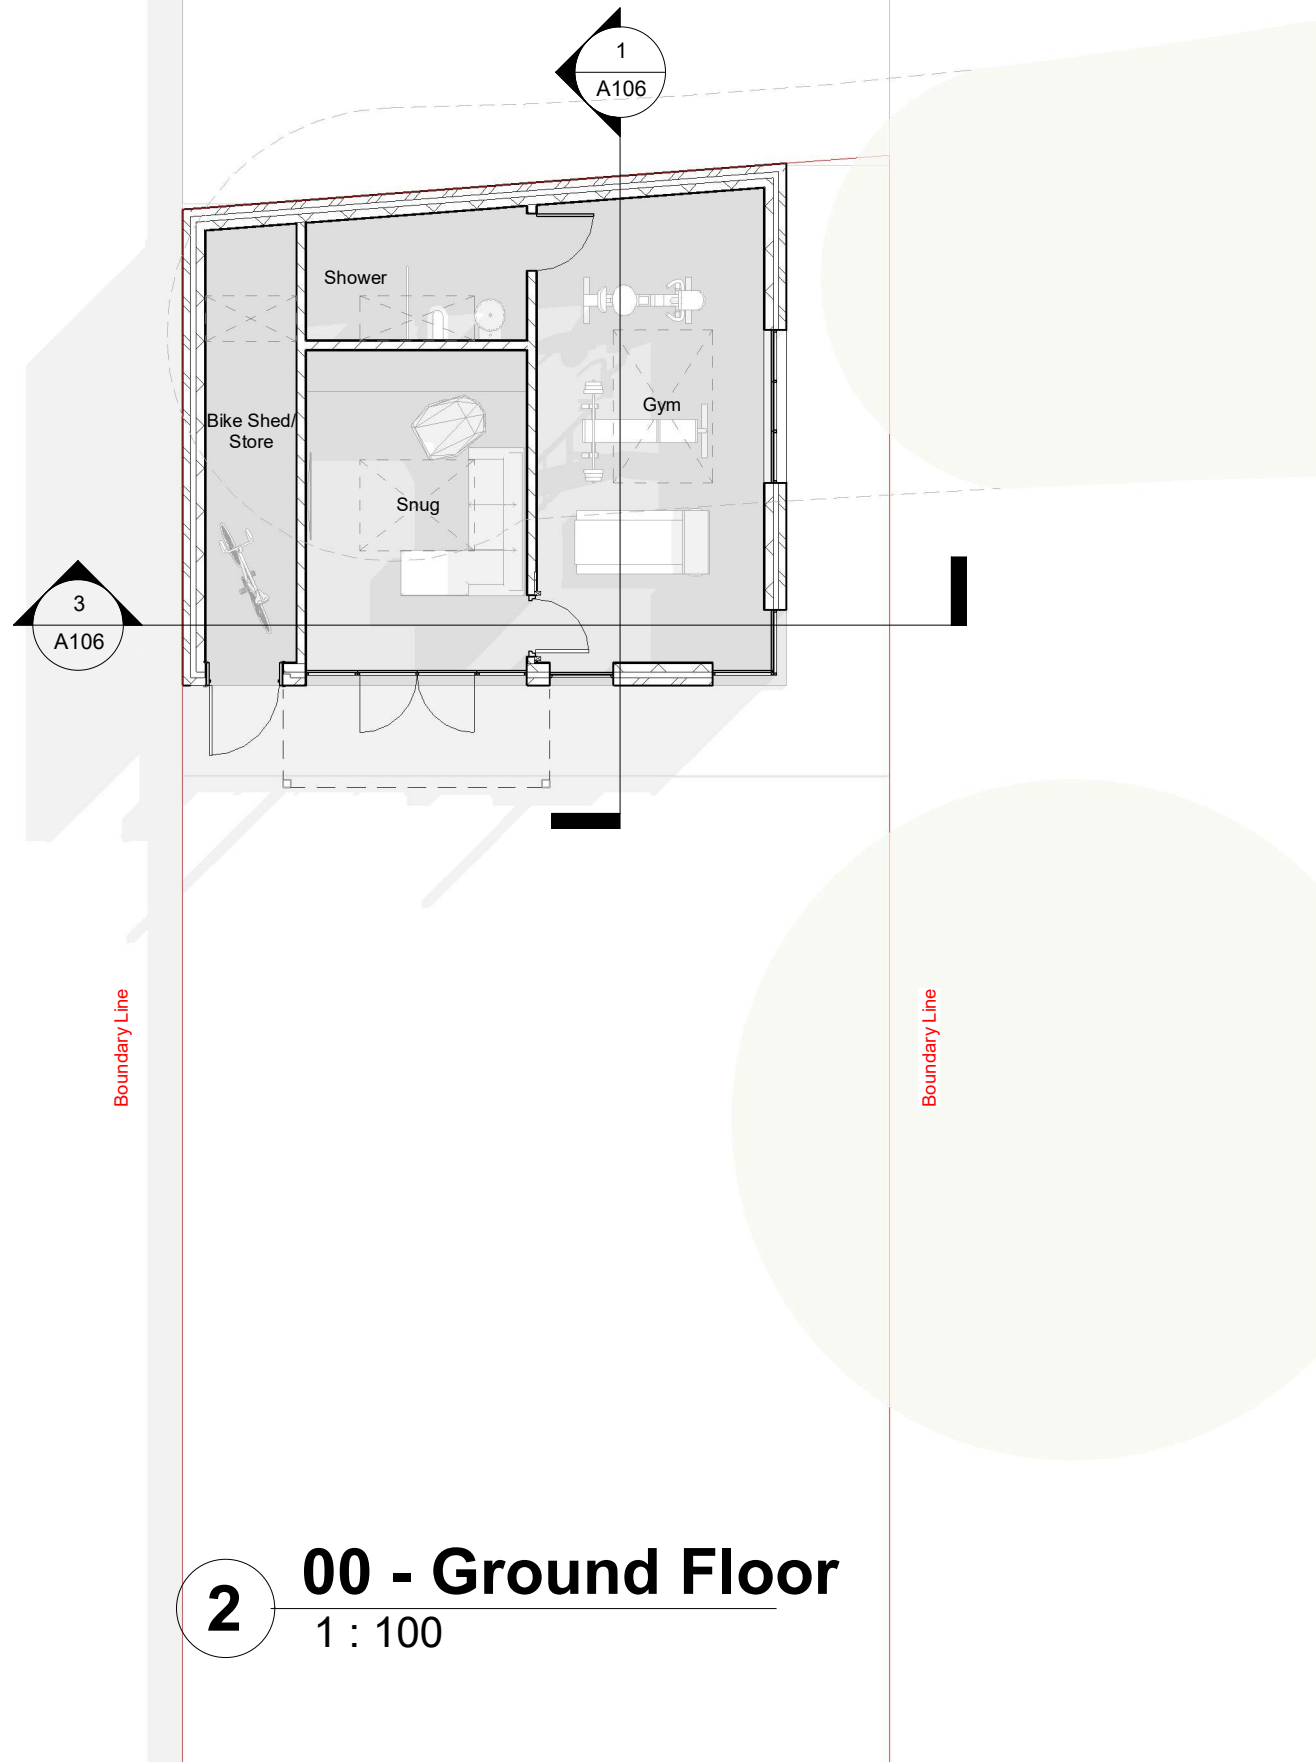


| | | | | | | | |
|---|---|---|--|---|---|--|--|
| <p>THE MARKET DESIGN & BUILD A TRUE DESIGN & BUILD COMPANY</p> | <p>320 High Street Harlington, Hayes, Middlesex, UB3 5DU t:0203 432 5269 www.themarketdesignbuild.com info@themarketdesignbuild.com</p> | <p>RIBA  Chartered Practice</p> | <p><small>COPYRIGHT This drawing has been produced by The Market Design & Build's Chartered Architect and is not to be used or reproduced by any other party for any purpose. Site survey to be conducted before any building work is carried out. Any discrepancies to be reported to architect.</small></p> | <p>All measurements to be checked prior to construction. Any changes to be reported back to this office. Contractor responsible for calling out building control officer as required at stages requested by council.</p> | <p>ISSUE: Outbuilding PROJECT Ali Shareef 21 Swakeleys Drive, Ickenham, Uxbridge, UB10 8QB</p> | <p>TITLE Floor Plans Scale (@ A3) 1 : 100 Date MARCH 2023</p> | <p>DWG NO: A101+A102 Draft No : P1 By: Afshana Checked By: Nikos</p> |
|---|---|---|--|---|---|--|--|




3 **Section 1**
1 : 100


1 **Section 2**
1 : 100

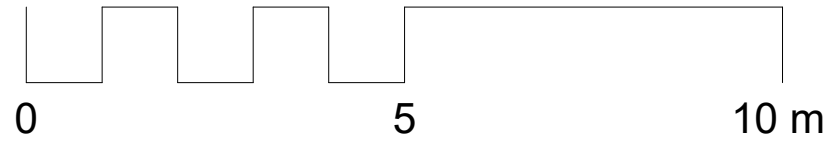


1 Front elevation
1 : 100

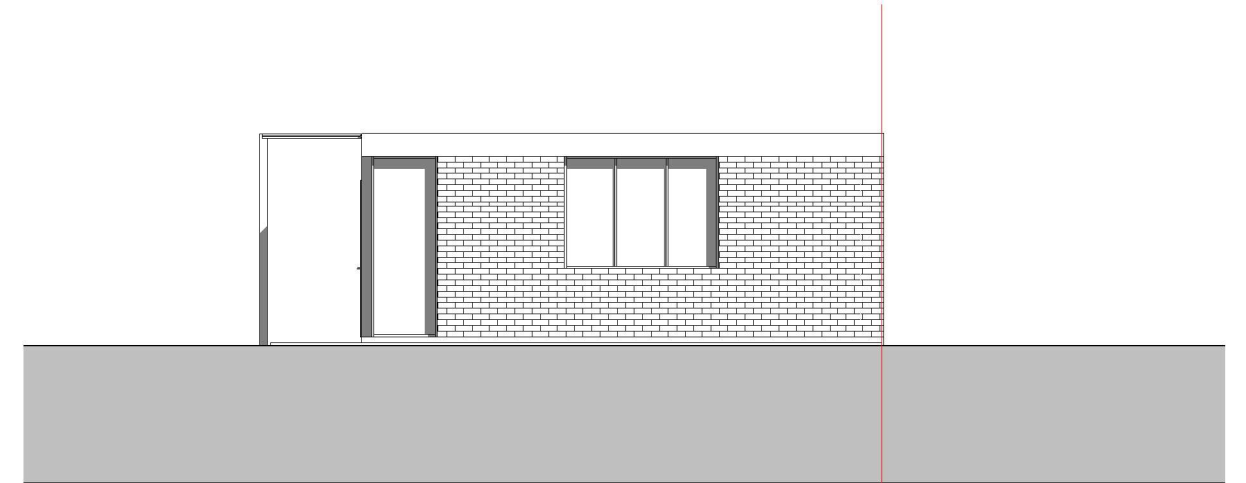

3 Side elevation 1
1 : 100

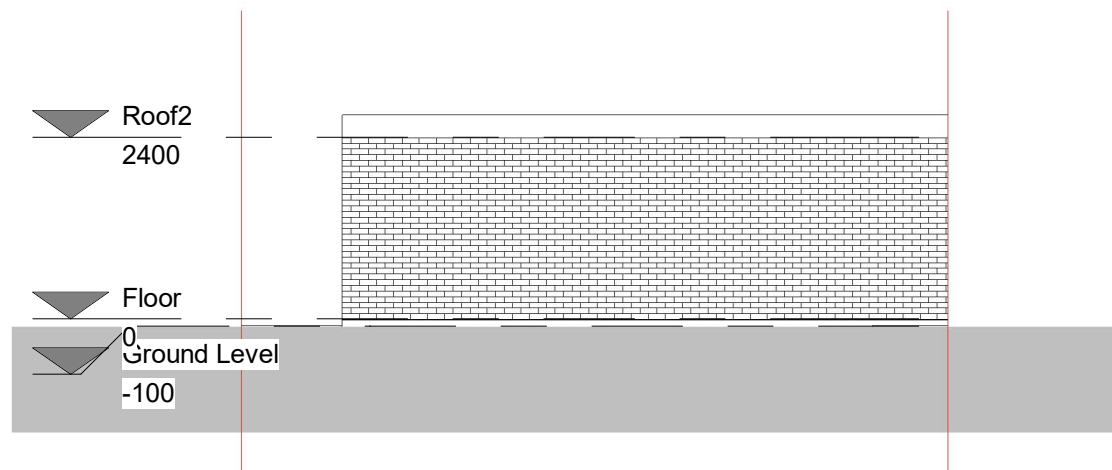

2 Rear elevation
1 : 100

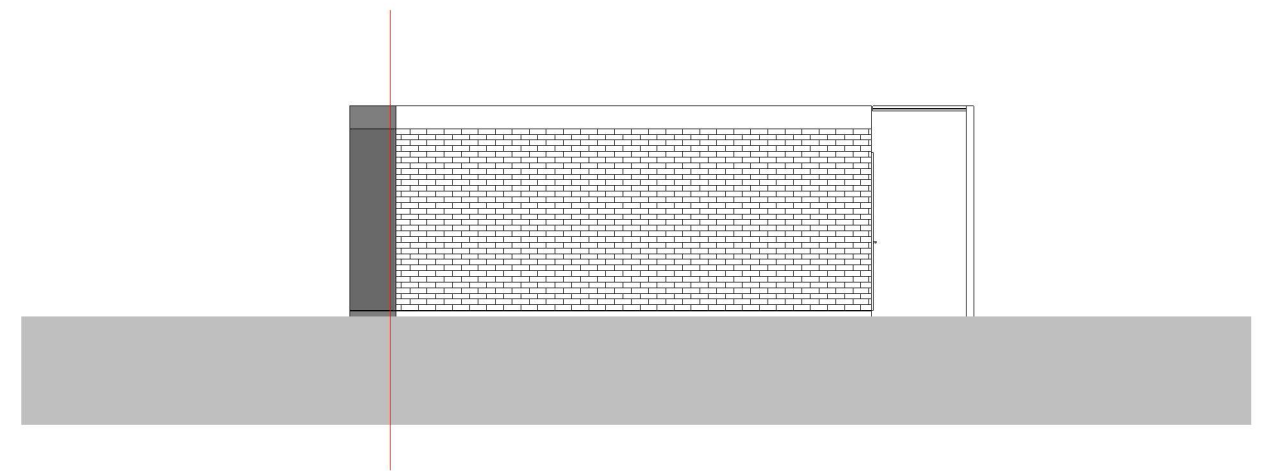

4 Side elevation 2
1 : 100