




LOCATION PLAN
SCALE 1:1250

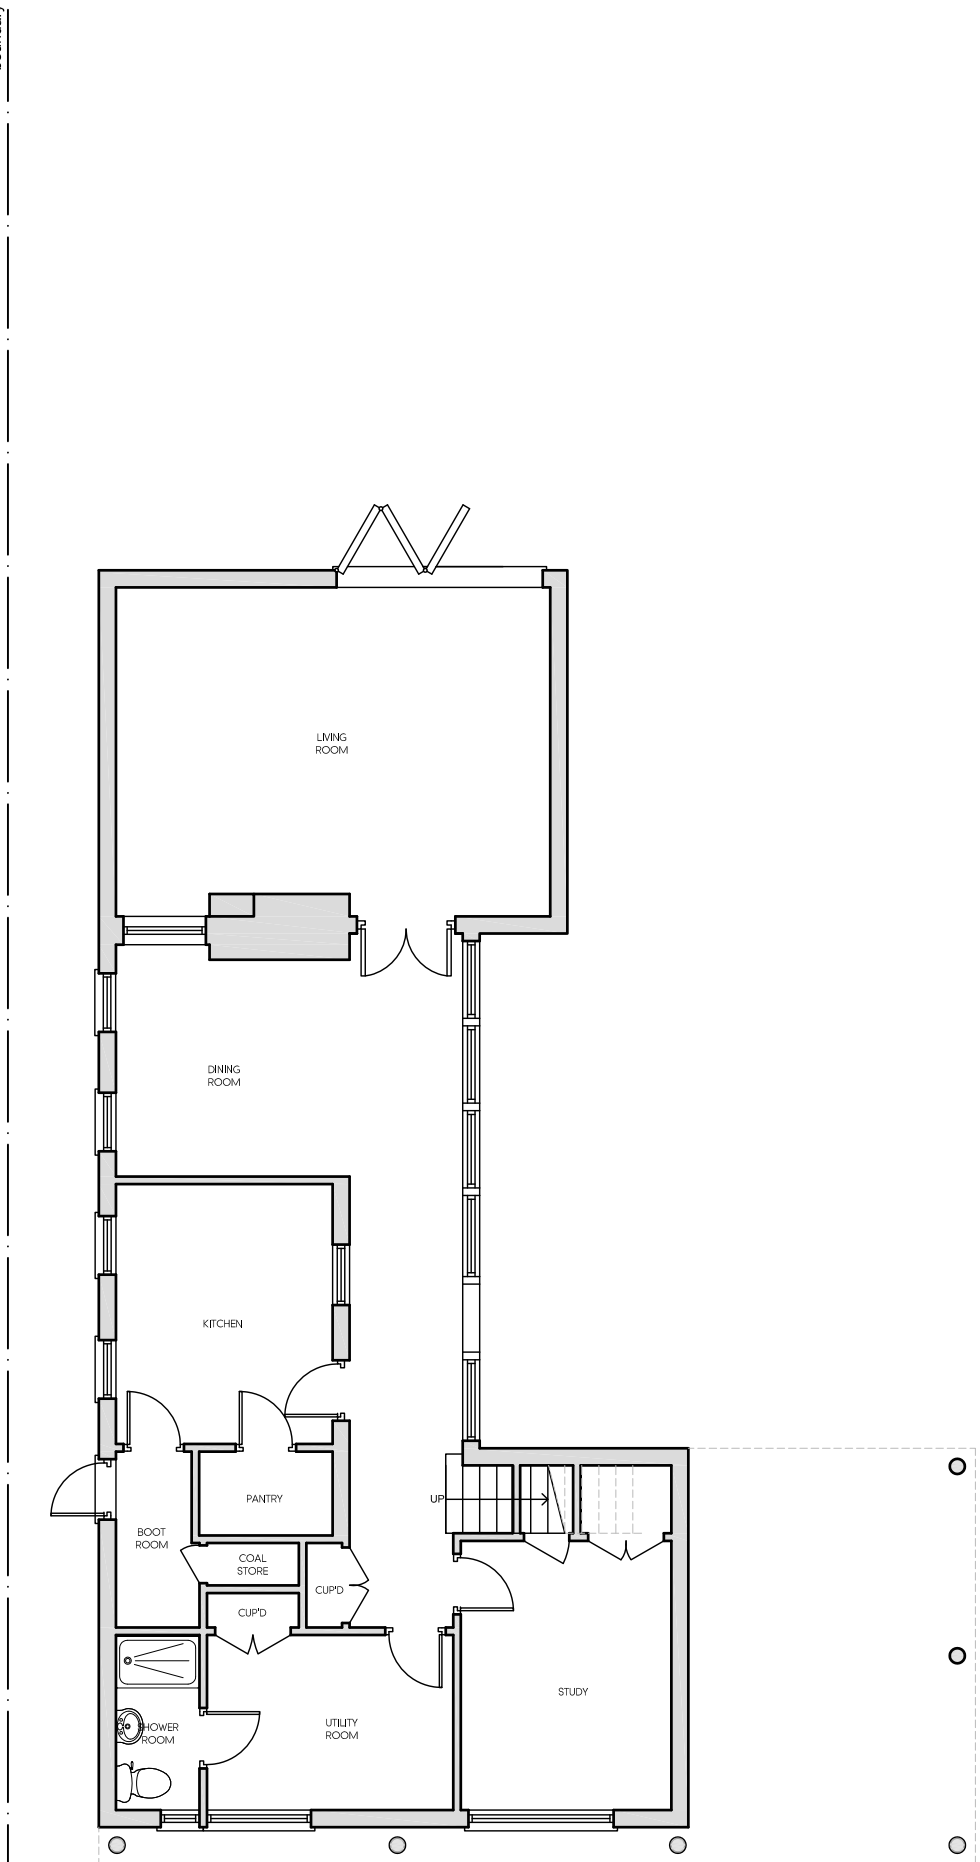

EXISTING GROUND FLOOR PLAN

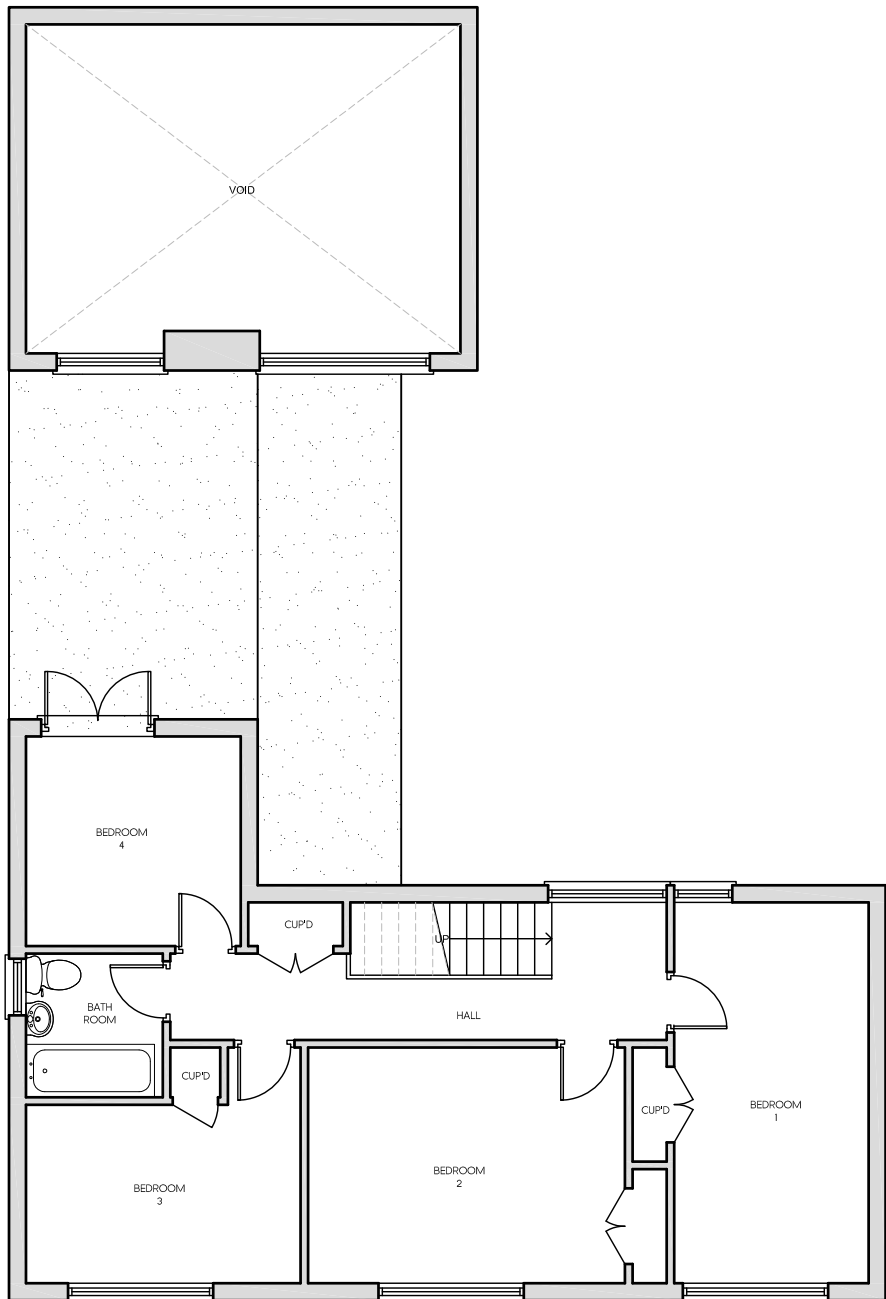


EXISTING FIRST FLOOR PLAN

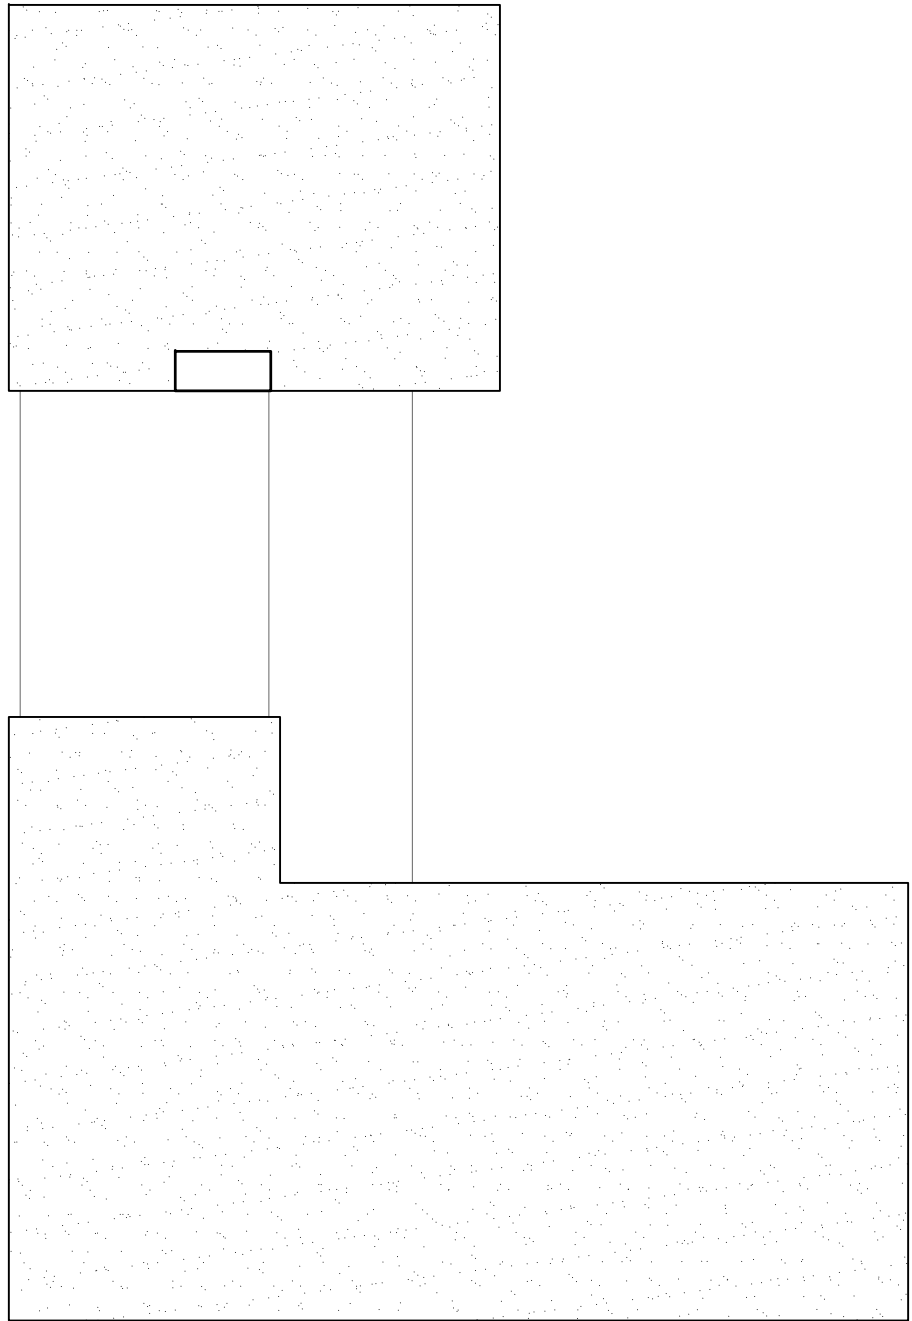


EXISTING ROOF PLAN




EXISTING FRONT ELEVATION

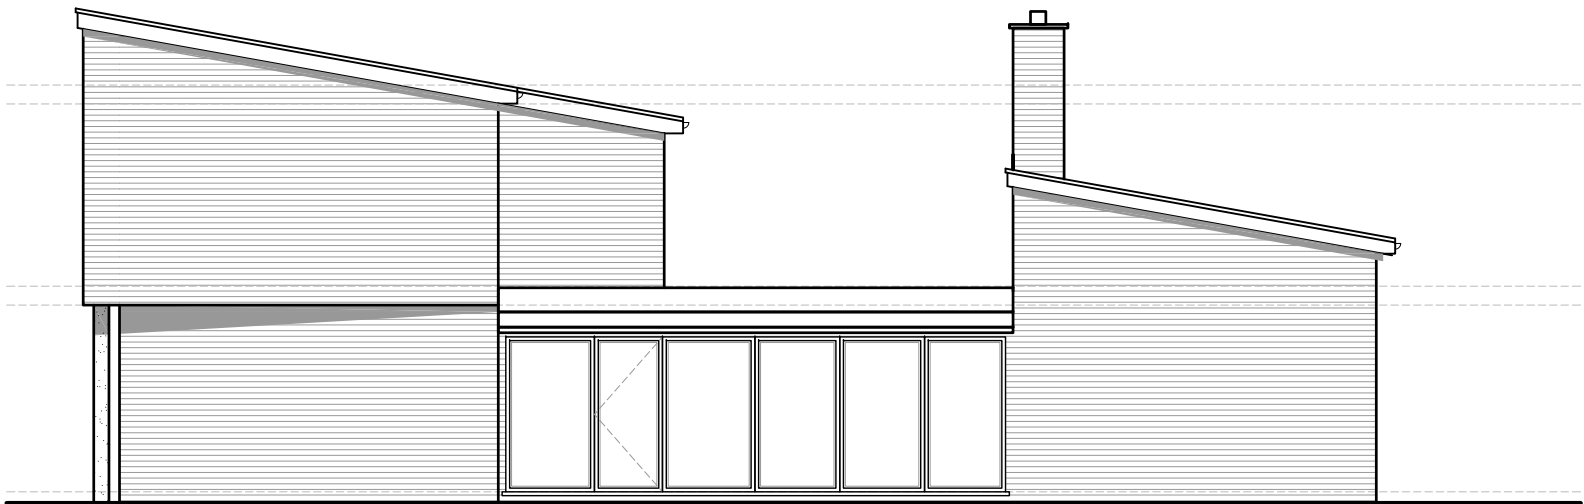

EXISTING SIDE ELEVATION

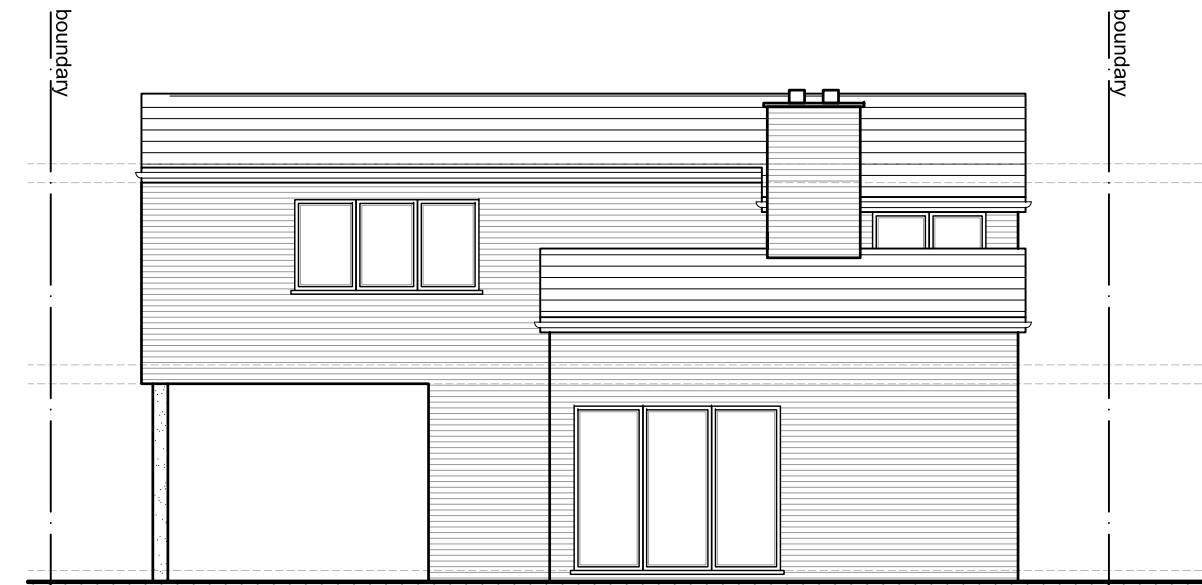

EXISTING REAR ELEVATION

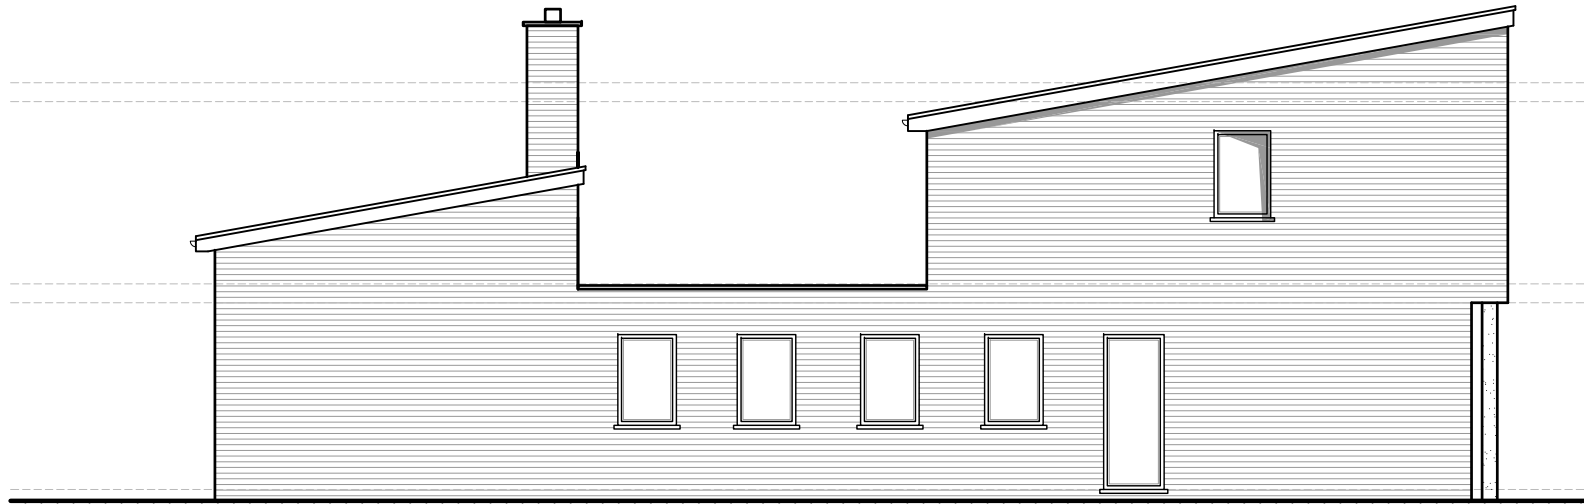

EXISTING SIDE ELEVATION

Rev	Date	Description	Init.
Client			

MR S DE LA SIERRA

Project Title
PROPOSED EXTENSIONS TO EXISTING DWELLING

152 EASTCOTE ROAD, RUISLIP, HA4 8DX
Drawing Title

EXISTING PLANS & ELEVATIONS

Cad File	Sheet Size	Scale
P002	A1	1:100
Drawn by	Drawing Date	Approved by
BR	JAN 2022	NJ
Project No.	Drawing No.	Revision
1869	P201	-

Juttla Architects

2-4 High Street Ruislip
Middlesex HA4 7AR
1 01923 840077 1 01923 840078
info@juttla-architects.com
juttla-architects.com

This drawing is property of Juttla Architects Ltd © and must not be copied or otherwise reproduced. All dimensions must be checked on site before commencing work. No dimensions to be scaled from this drawing. This drawing was produced using AutoCad 2016.

PLANNING ISSUE