



boundary

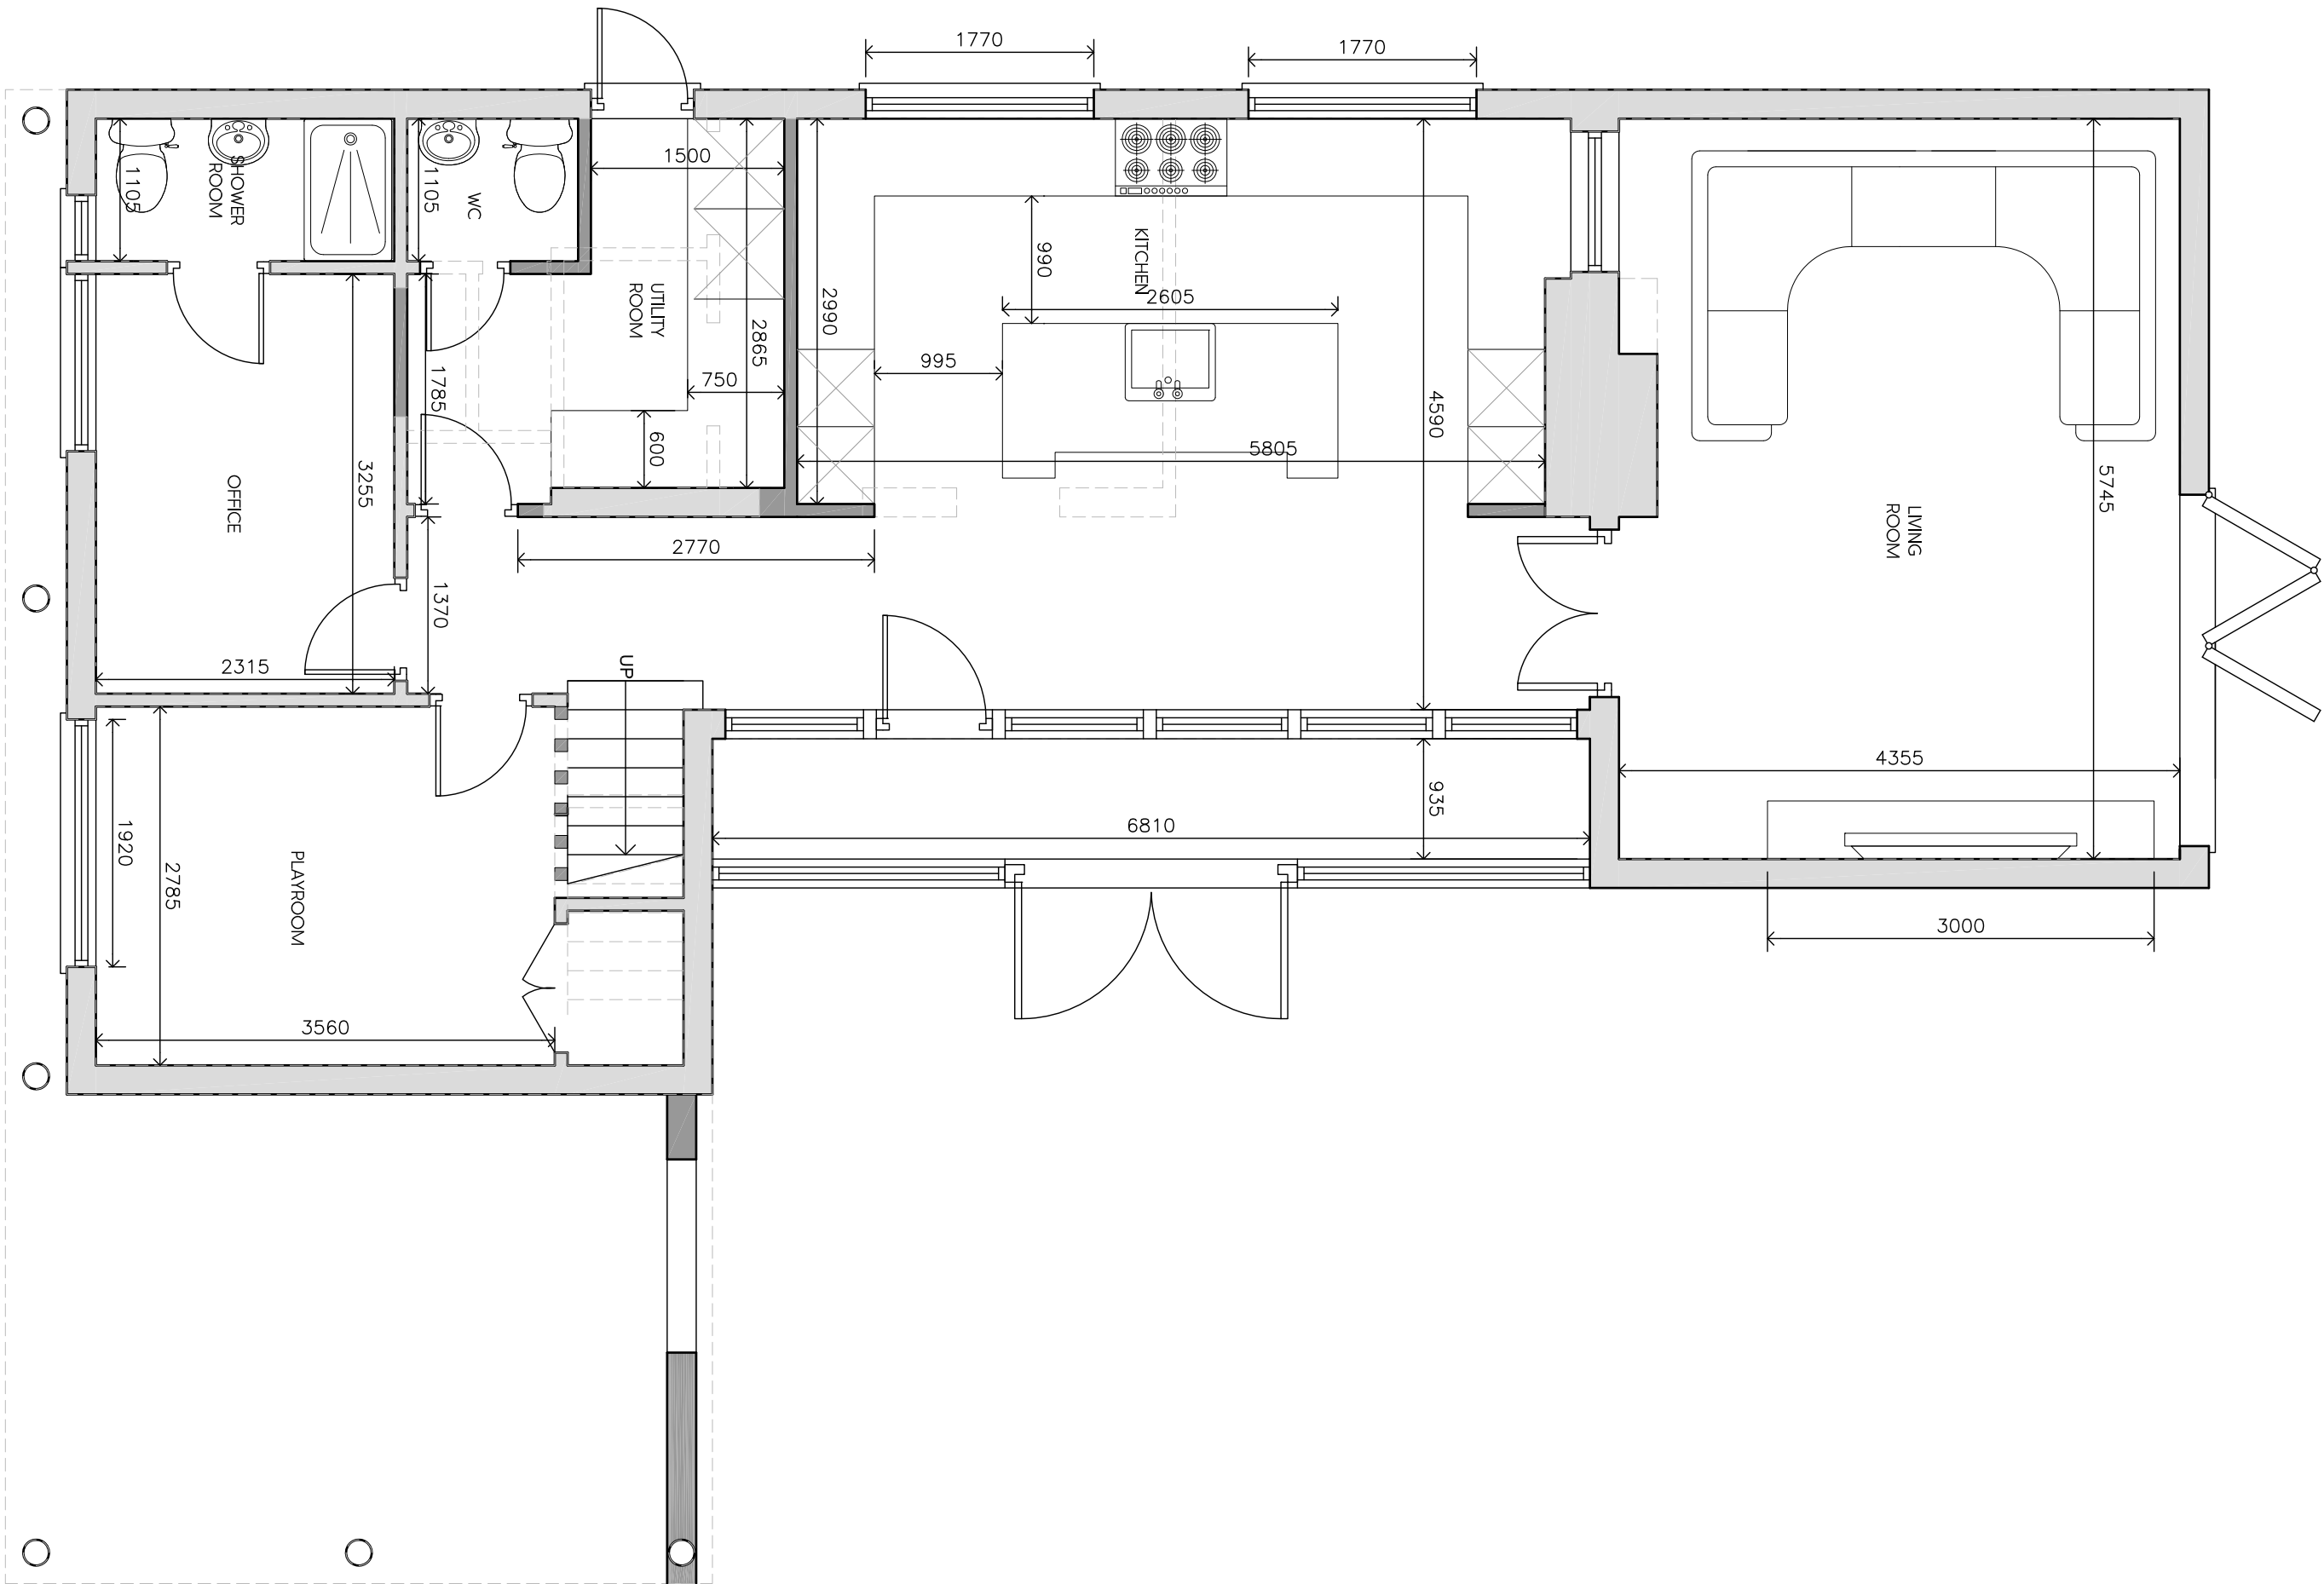

PROPOSED GROUND FLOOR PLAN

boundary

boundary

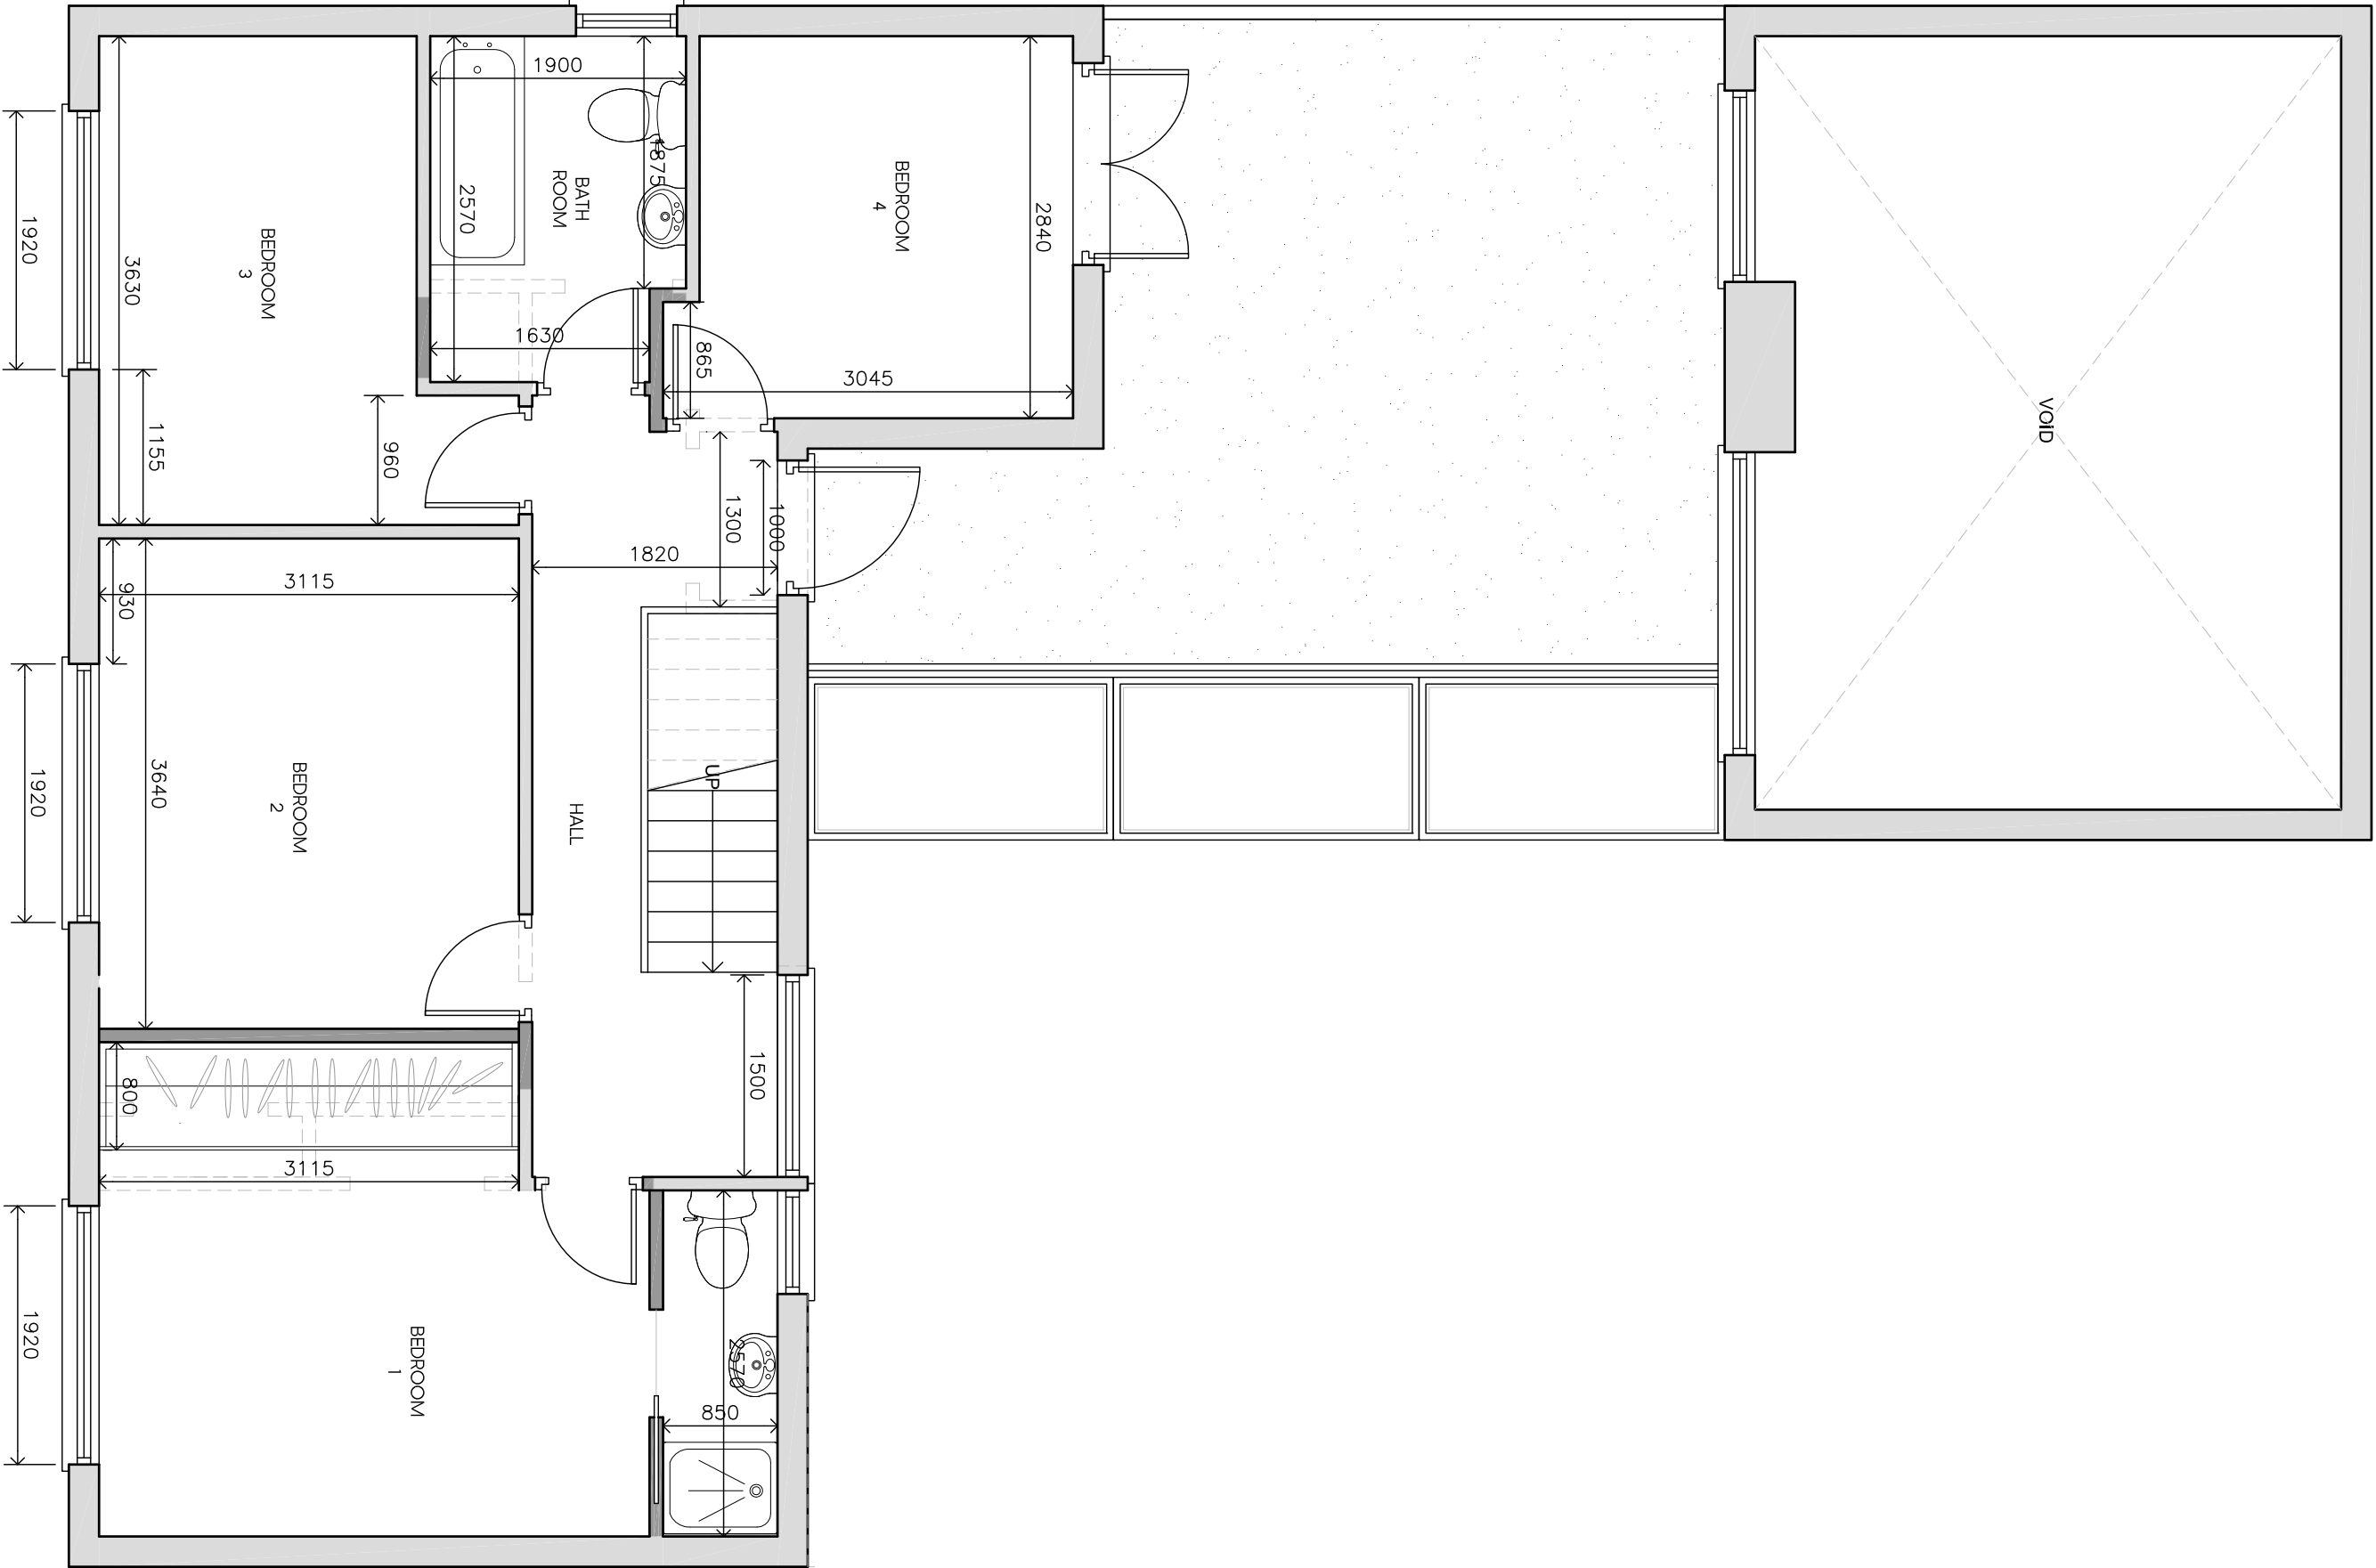

PROPOSED FIRST FLOOR PLAN

boundary

D	12/05/22	TO SUIT CASE OFFICERS COMMENTS	BR
C	10/03/22	TO SUIT CASE OFFICERS COMMENTS	BR
B	07/10/22	TO SUIT CASE OFFICERS COMMENTS	BR
A	23/02/22	AMENDED TO SUIT CLIENT COMMENTS	BR
Rev	Date	Description	Init.
Client			

MR S DELA SIERRA

Project Title
PROPOSED EXTENSIONS TO EXISTING DWELLING
152 EASTCOTE ROAD, RUSLIP, HA4 8DX

Drawing Title
PROPOSED GROUND & FIRST FLOOR PLAN

Code	Title	Sheet Size	Scale
P003	A1	150	1:50
Drawn by	JAN 2022	Approved by	NJ
Project No.	P301	Drawing No.	Revision
1869		P301	D



14182340077 / 10182340078
2-4 Jutla Street, Ruslip
Middlesex HA4 7AB
02089277777
jutla-architects.com

This drawing is property of Jutla Architects Ltd. and must not be copied or otherwise reproduced. All dimensions must be checked on site before commencing work. No dimensions to be scaled from this drawing. This drawing was produced using AutoCad 2016.