


boundary

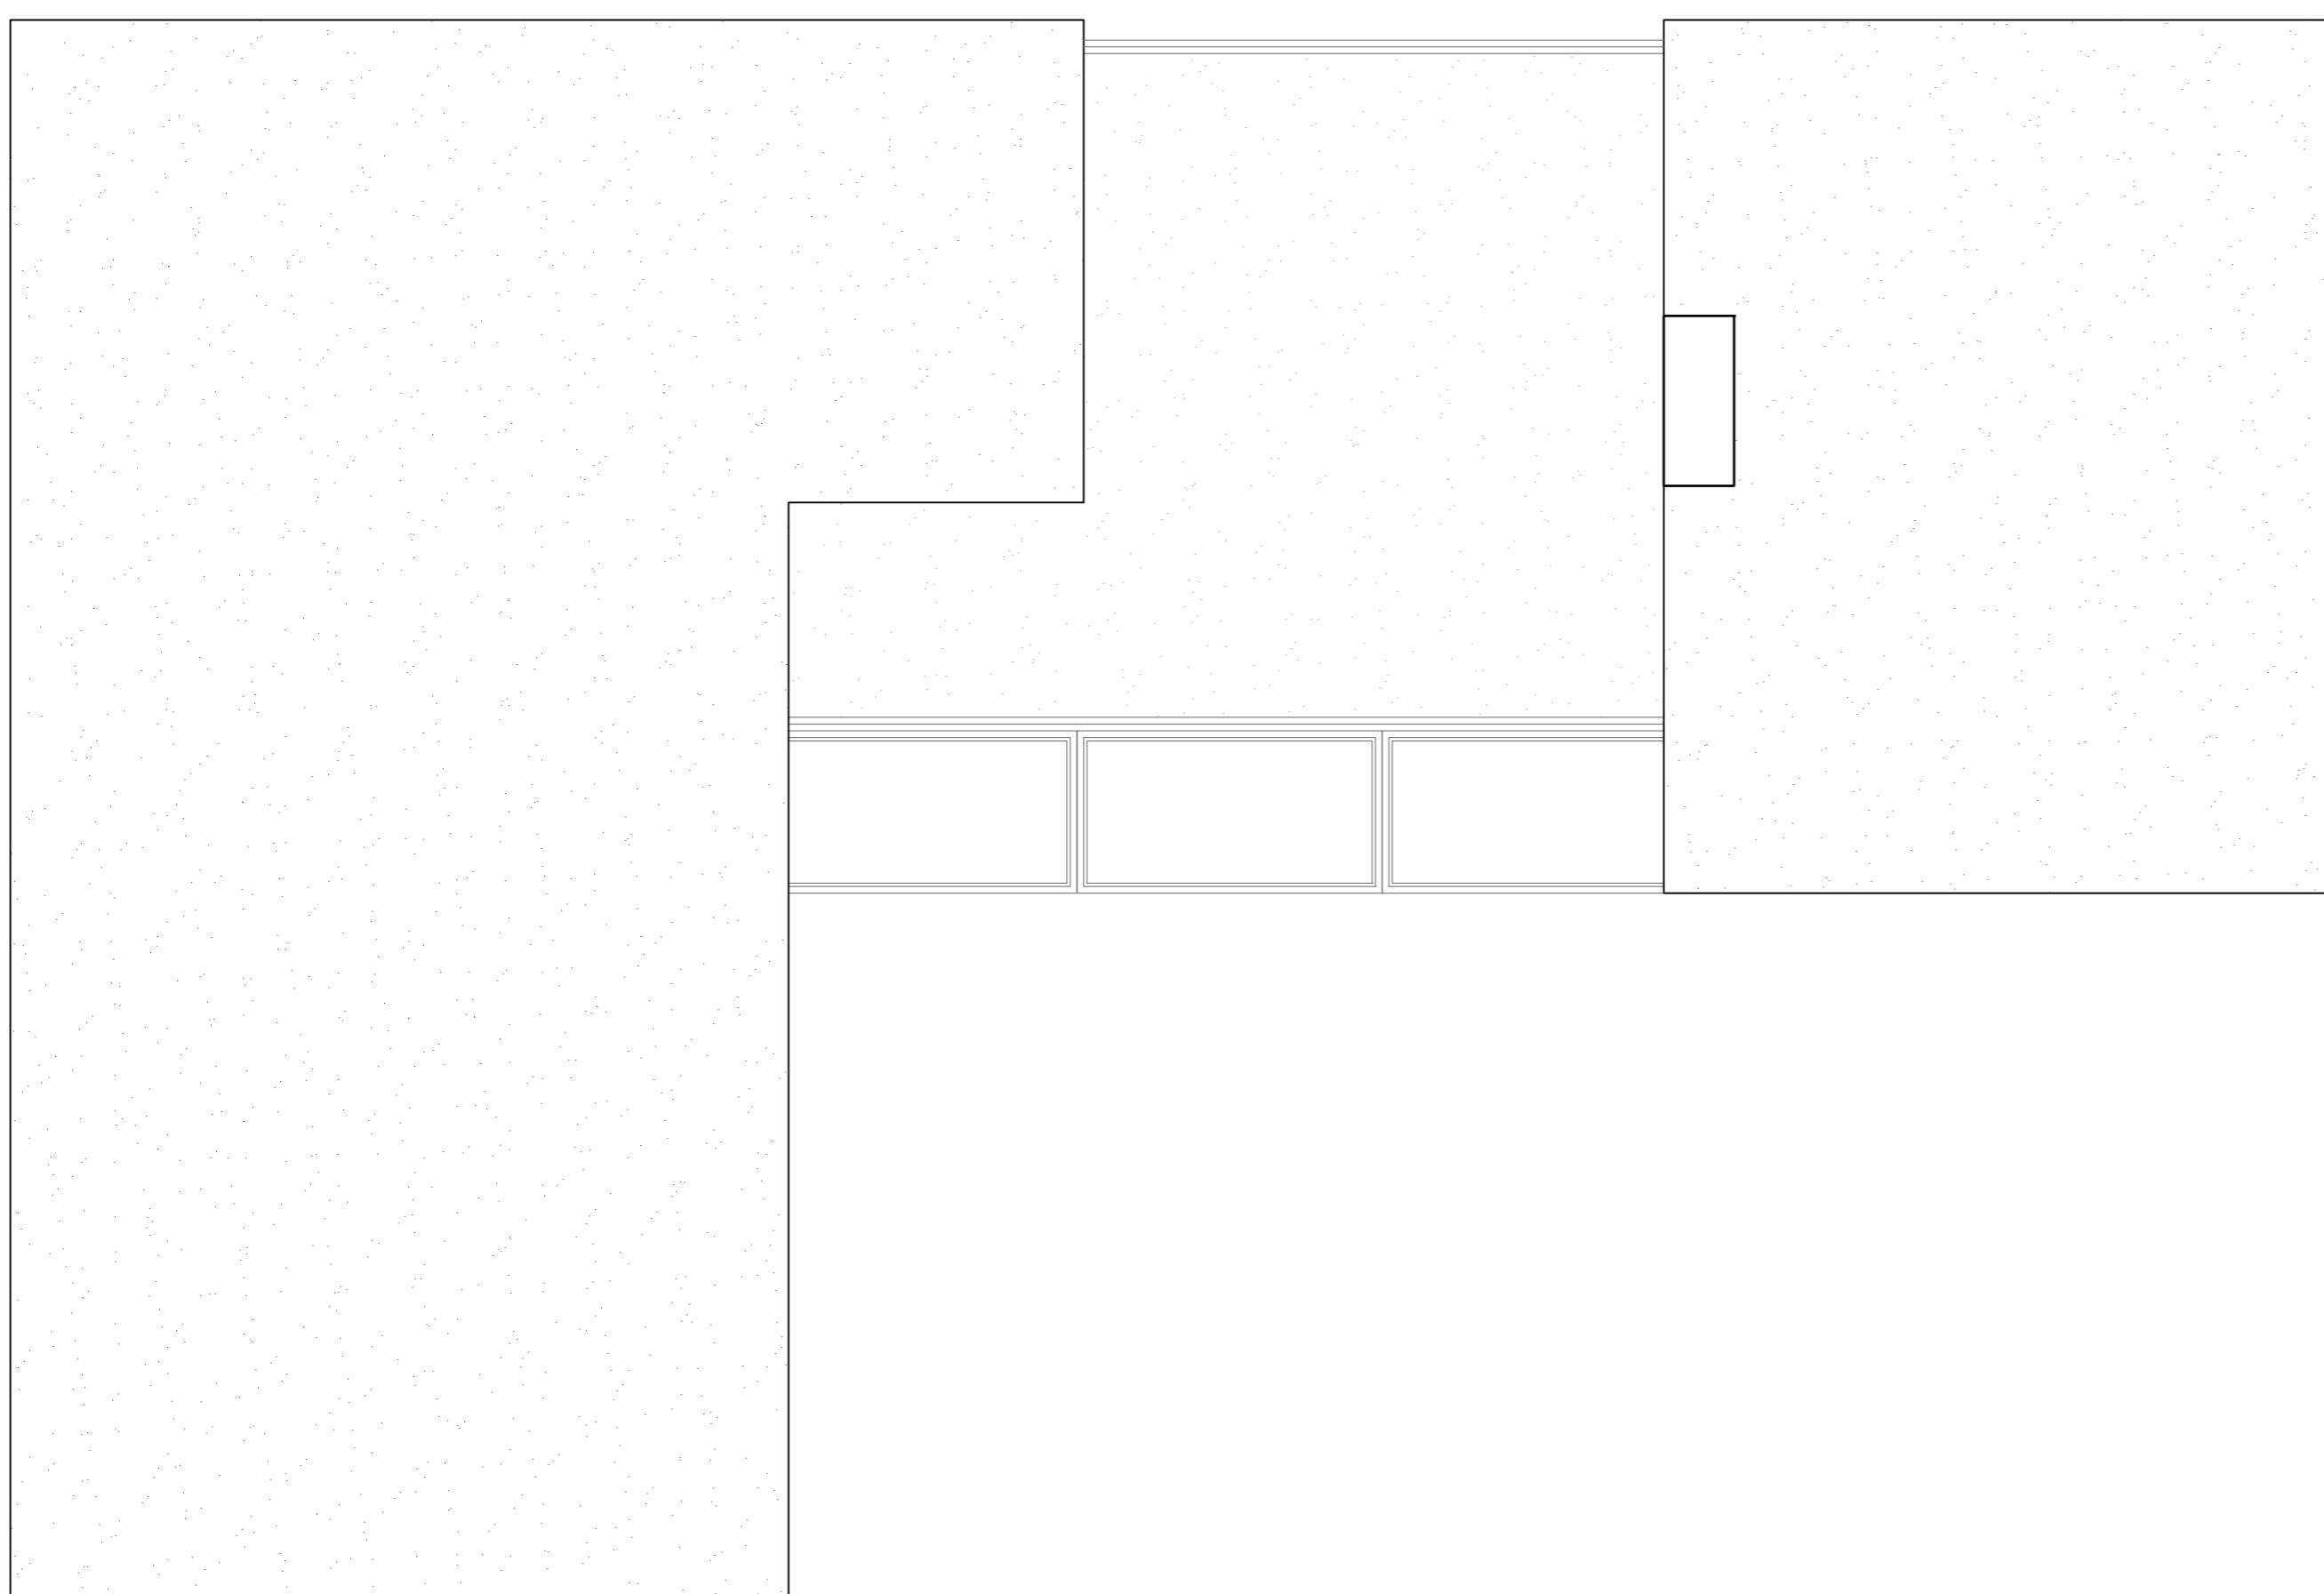

boundary

PROPOSED ROOF PLAN			
<u>Project Title</u>			
PROPOSED EXTENSIONS TO EXISTING DWELLING			
<u>Drawing Title</u>			
182 EASTCOTE ROAD, RUISLIP, HA4 8DX			
<u>Drawing No.</u>			
P301			
<u>Code File</u>			
P003	Sheet Size	Scale	
BR	A1	1:50	
Project No.	Drawing Date	Approved by	
1869	JAN 2022	NJ	
	Drawing No.	Revision	
	P301	B	

**Jutta  
Architects**

24 High Street Building

Middlesex HA4 7AB

01923 400777 01923 840078

[www.juttaarchitects.com](http://www.juttaarchitects.com)

info@juttaarchitects.com

Julia Architects Ltd

This drawing is property of Julia Architects Ltd. and must not be

copied or otherwise reproduced. All dimensions must be checked on

site before commencing work. No dimensions to be scaled from this

drawing. This drawing was produced using AutoCAD 2016.

PROPOSED ROOF PLAN

0 1m 2m 3m 4m 5m  
SCALE BAR 1:50

PLANNING ISSUE