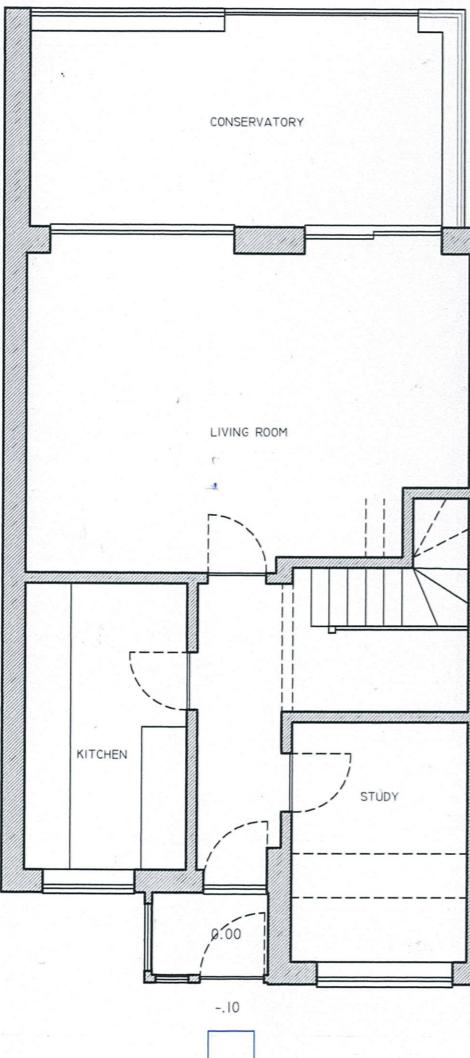
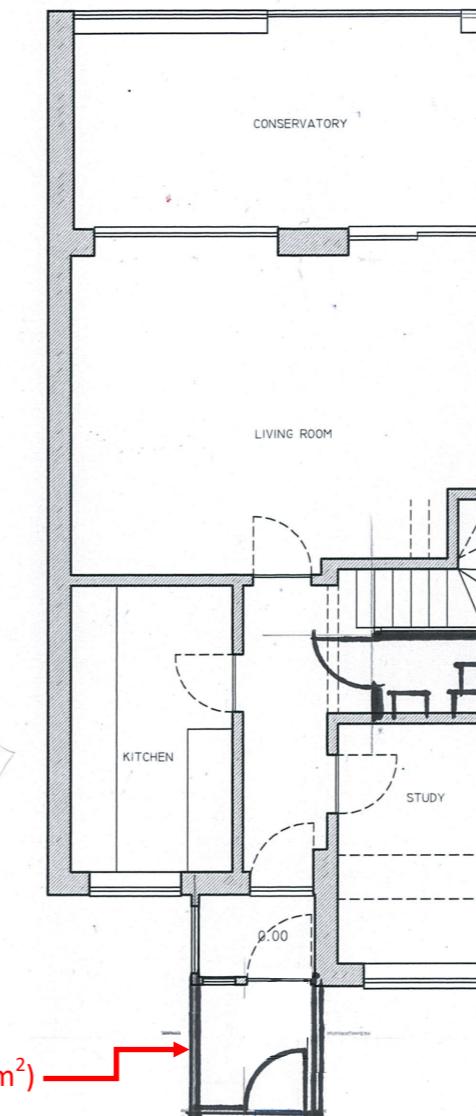
 


Amendments/Notes

Rev.	Detail	By	Date


Ground Floor Plan as Existing

Ground Floor Plan as Proposed


All dimensions and levels to be checked on site by contractor prior to preparation of shop drawings and commencement of work on site. Dimensions MUST NOT be scaled from this drawing. This drawing and the copyrights and patents therein are the property of the Architect and may not be used or reproduced without consent. This drawing is to be read in conjunction with all relevant consultants and/or specialist's drawings/documents and any discrepancies or variations are to be notified to the Architect before the affected work commences. All works on site are to be carried out fully in accordance with current CDM regulations and recommendations, current Building Regulations, British Standards and Codes of Practice as appropriate.

Project
21 Knoll Crescent
Northwood

Drawing
Proposed Permitted
Development - New Porch

**SEABROOK
ARCHITECTS**
CHARTERED ARCHITECTS



Unit 17, Chiltern Court, Ashridge Road, Chesham,
Buckinghamshire, HP5 2PX Tel: 01494 778918
e-mail: info@gsparchitects.co.uk

Drawn By	Date
Checked By	Date
Approved By	Scale 1:100 @ A3

Drawing No. Rev.

5995 - PL01 A

Amendments/Notes			
Rev.	Detail	By	Date

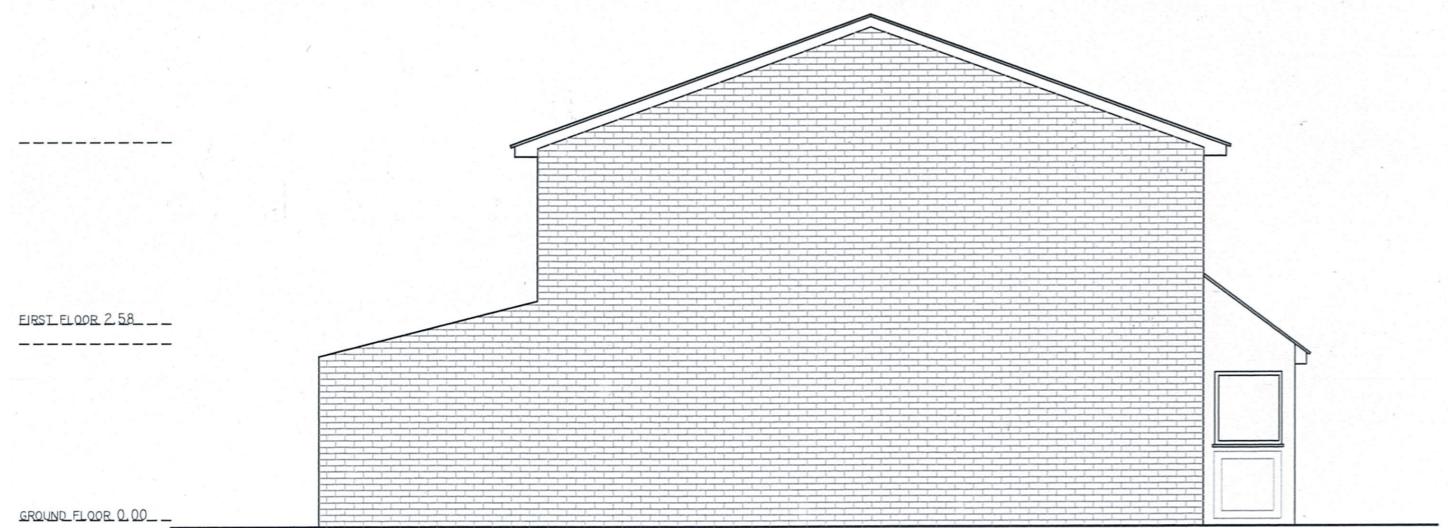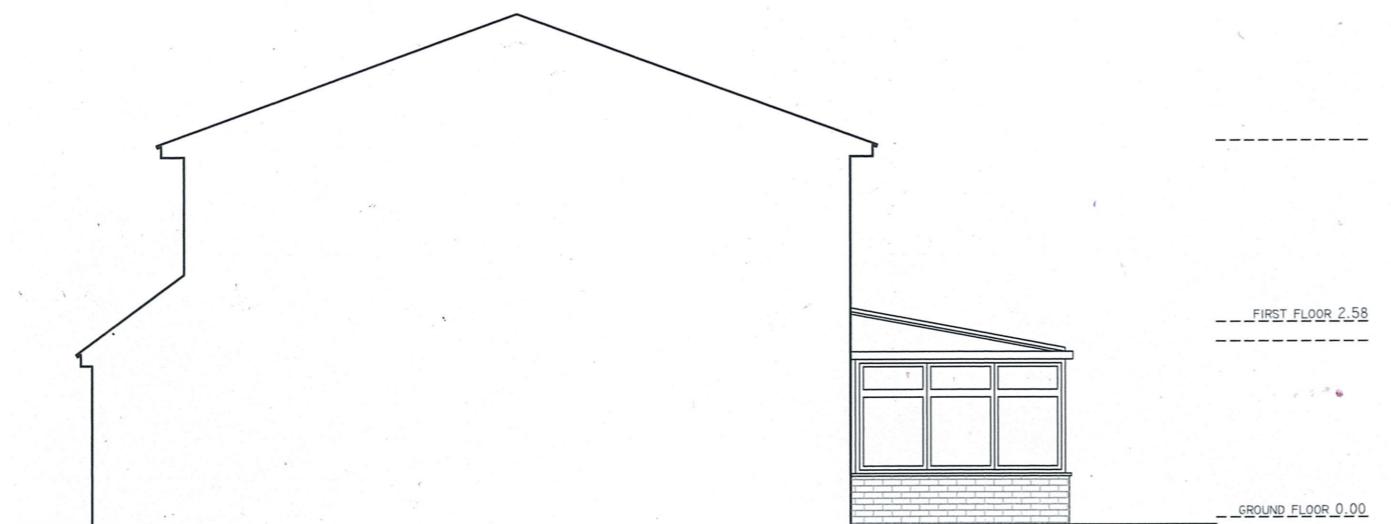

Side Elevations as Existing

All dimensions and levels to be checked on site by contractor prior to preparation of shop drawings and commencement of work on site. Dimensions MUST NOT be scaled from this drawing.
 This drawing and the copyrights and patents therein are the property of the Architect and may not be used or reproduced without consent. This drawing is to be read in conjunction with all relevant consultants and/or specialist's drawings/documents and any discrepancies or variations are to be notified to the Architect before the affected work commences.
 All works on site are to be carried out fully in accordance with current CDM regulations and recommendations, current Building Regulations, British Standards and Codes of Practice as appropriate.

Project
21 Knoll Crescent
Northwood


Drawing
Proposed Permitted
Development - New Porch

SEABROOK
ARCHITECTS
CHARTERED ARCHITECTS

Unit 17, Chiltern Court, Ashridge Road, Chesham,
 Buckinghamshire, HP5 2PX Tel: 01494 778918
 e-mail: info@gsparchitects.co.uk

Drawn By	Date
Checked By	Date
Approved By	Scale 1:100 @ A3
Drawing No.	Rev.
5995 - PL02	

Amendments/Notes			
Rev.	Detail	By	Date

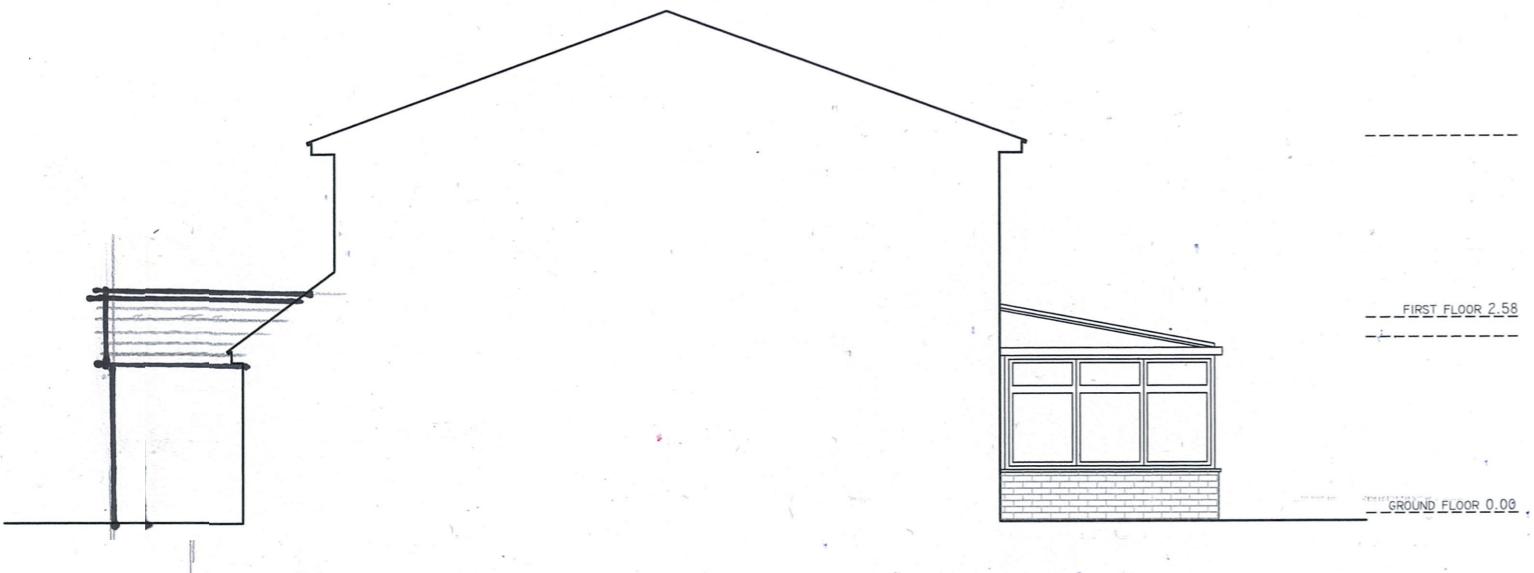

0 1 2 3 4 5


All dimensions and levels to be checked on site by contractor prior to preparation of shop drawings and commencement of work on site. Dimensions MUST NOT be scaled from this drawing. This drawing and the copyrights and patents therein are the property of the Architect and may not be used or reproduced without consent. This drawing is to be read in conjunction with all relevant consultants and/or specialist's drawings/documents and any discrepancies or variations are to be notified to the Architect before the affected work commences. All works on site are to be carried out fully in accordance with current CDM regulations and recommendations, current Building Regulations, British Standards and Codes of Practice as appropriate.

Project
21 Knoll Crescent
Northwood

Drawing
Proposed Permitted
Development - New Porch


**SEABROOK
ARCHITECTS**
CHARTERED ARCHITECTS
Unit 17, Chiltern Court, Ashridge Road, Chesham,
Buckinghamshire, HP5 2PX Tel: 01494 778918
e-mail: info@gsparchitects.co.uk

Drawn By	Date
Checked By	Date
Approved By	Scale 1:100 @ A3
Drawing No. 5995 - PL03 A Rev.	

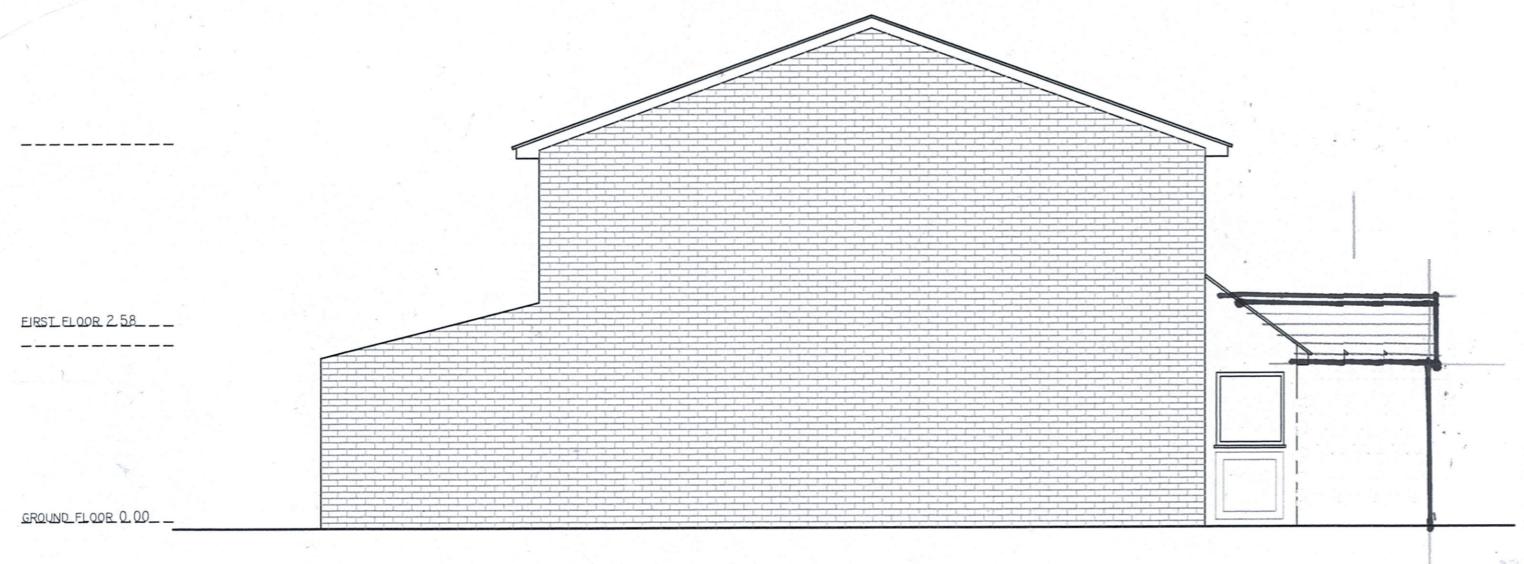


Side Elevations as Proposed


Amendments/Notes			
Rev.	Detail	By	Date

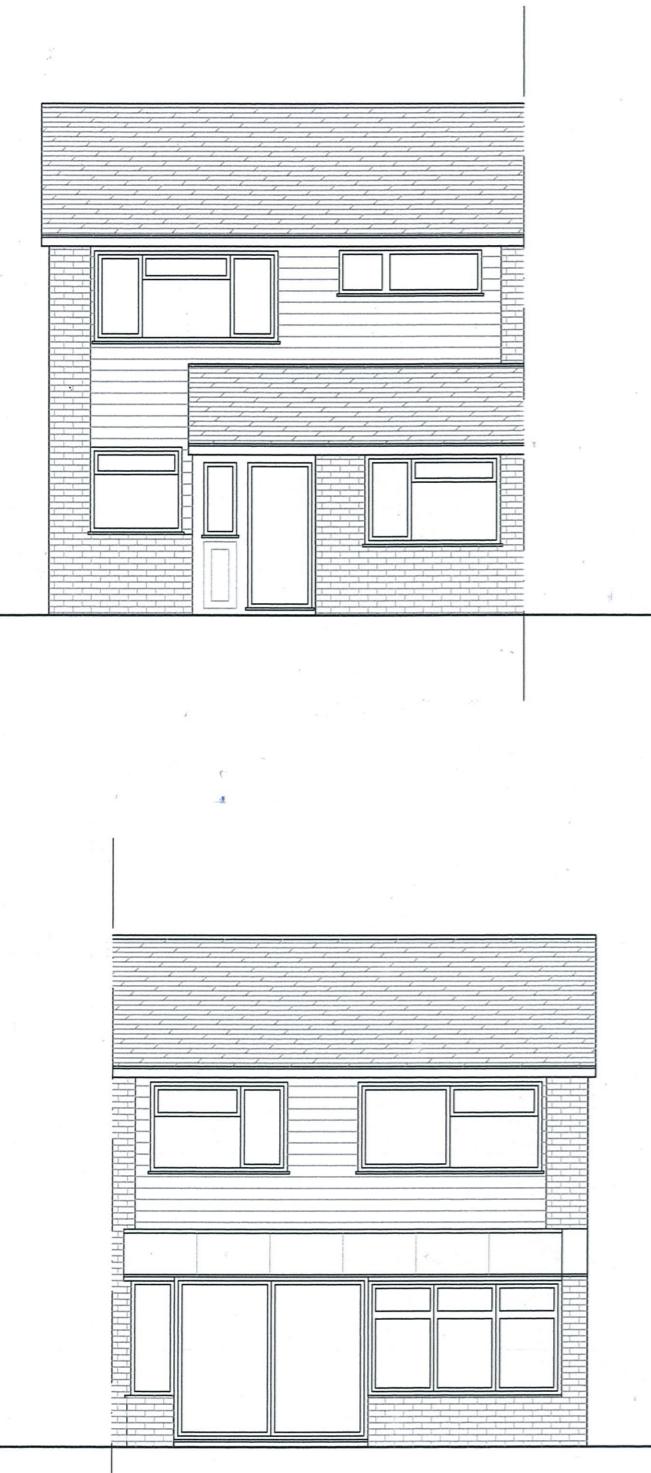

Front and Rear Elevations as Existing

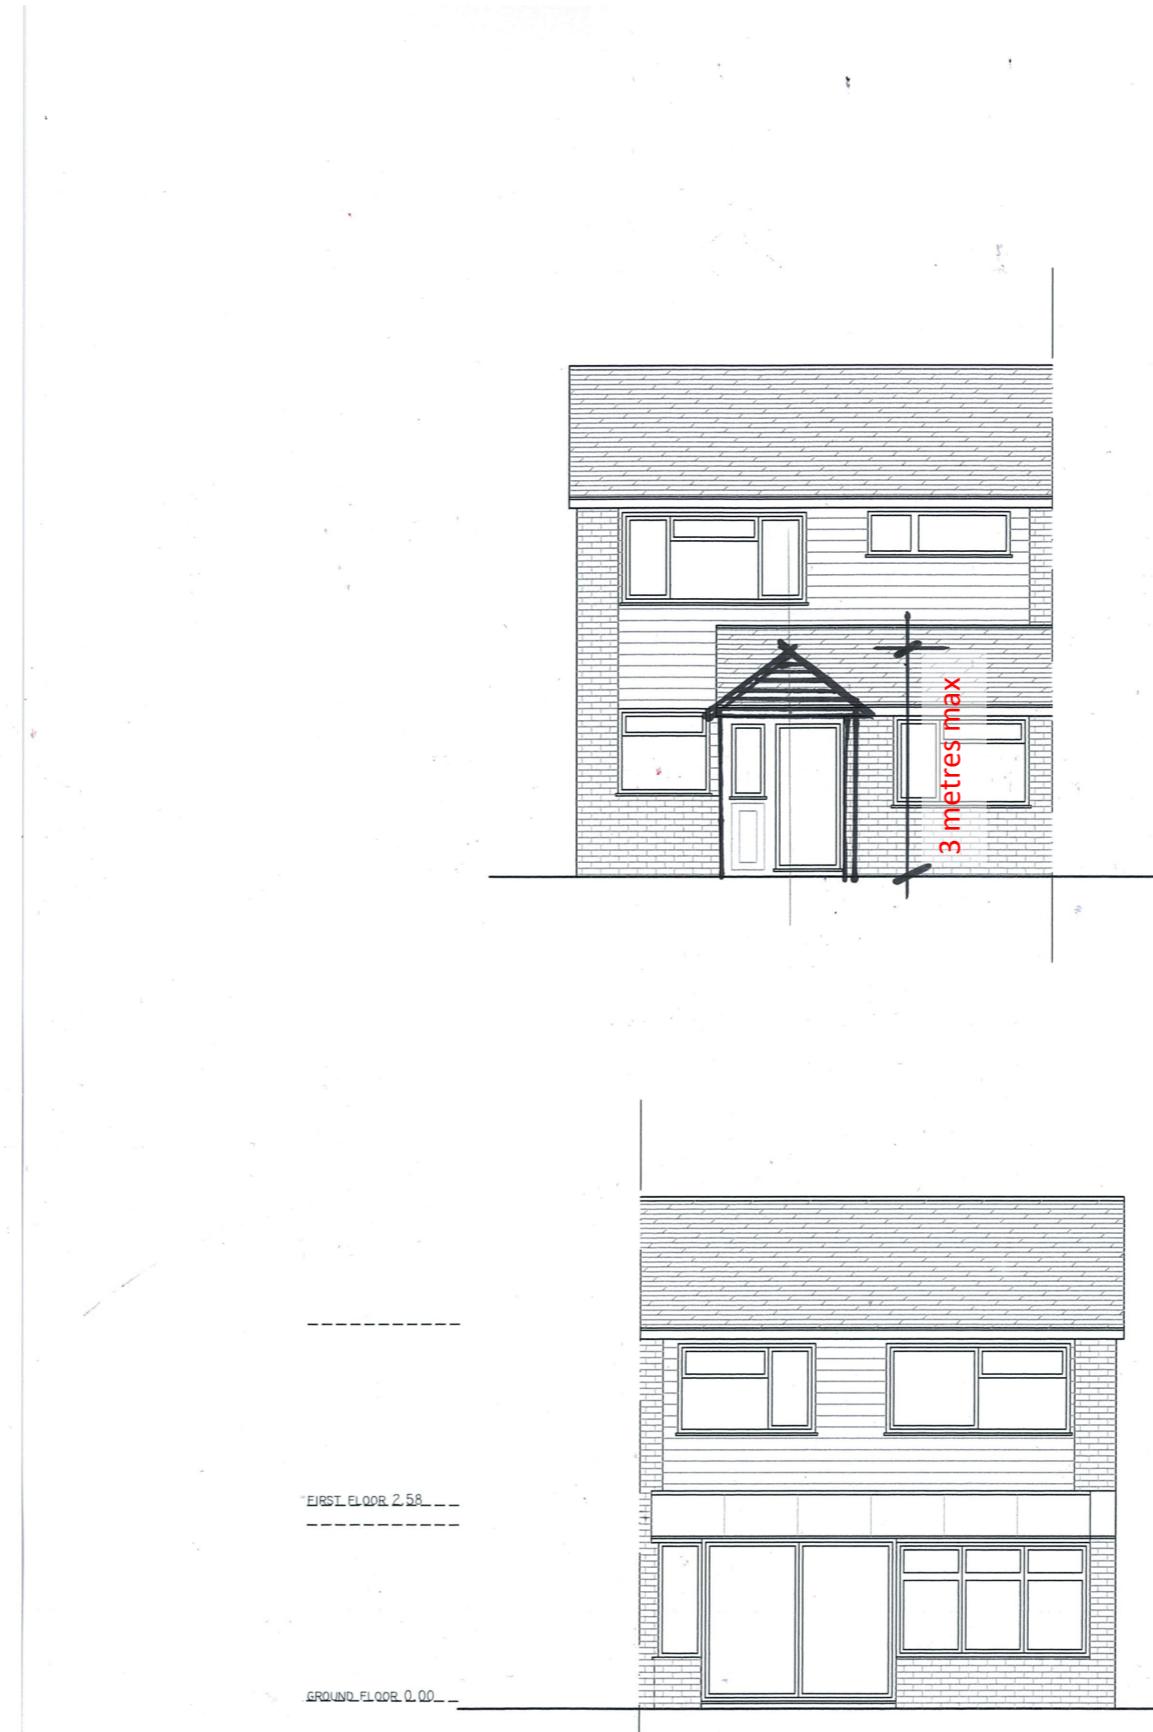

Front and Rear Elevations as Proposed

 

All dimensions and levels to be checked on site by contractor prior to preparation of shop drawings and commencement of work on site. Dimensions MUST NOT be scaled from this drawing. This drawing and the copyrights and patents therein are the property of the Architect and may not be used or reproduced without consent. This drawing is to be read in conjunction with all relevant consultants and/or specialist's drawings/documents and any discrepancies or variations are to be notified to the Architect before the affected work commences. All works on site are to be carried out fully in accordance with current CDM regulations and recommendations, current Building Regulations, British Standards and Codes of Practice as appropriate.

Project
21 Knoll Crescent
Northwood

Drawing
Proposed Permitted
Development - New Porch

**SEABROOK
ARCHITECTS**
CHARTERED ARCHITECTS

Unit 17, Chiltern Court, Ashridge Road, Chesham,
Buckinghamshire, HP5 2PX Tel: 01494 778918
e-mail: info@gsparchitects.co.uk

Drawn By	Date
Checked By	Date
Approved By	Scale 1:100 @ A3
Drawing No.	Rev.

5995 - PL04