


0 1 2 3 4 5 6 7 8 9 10 M

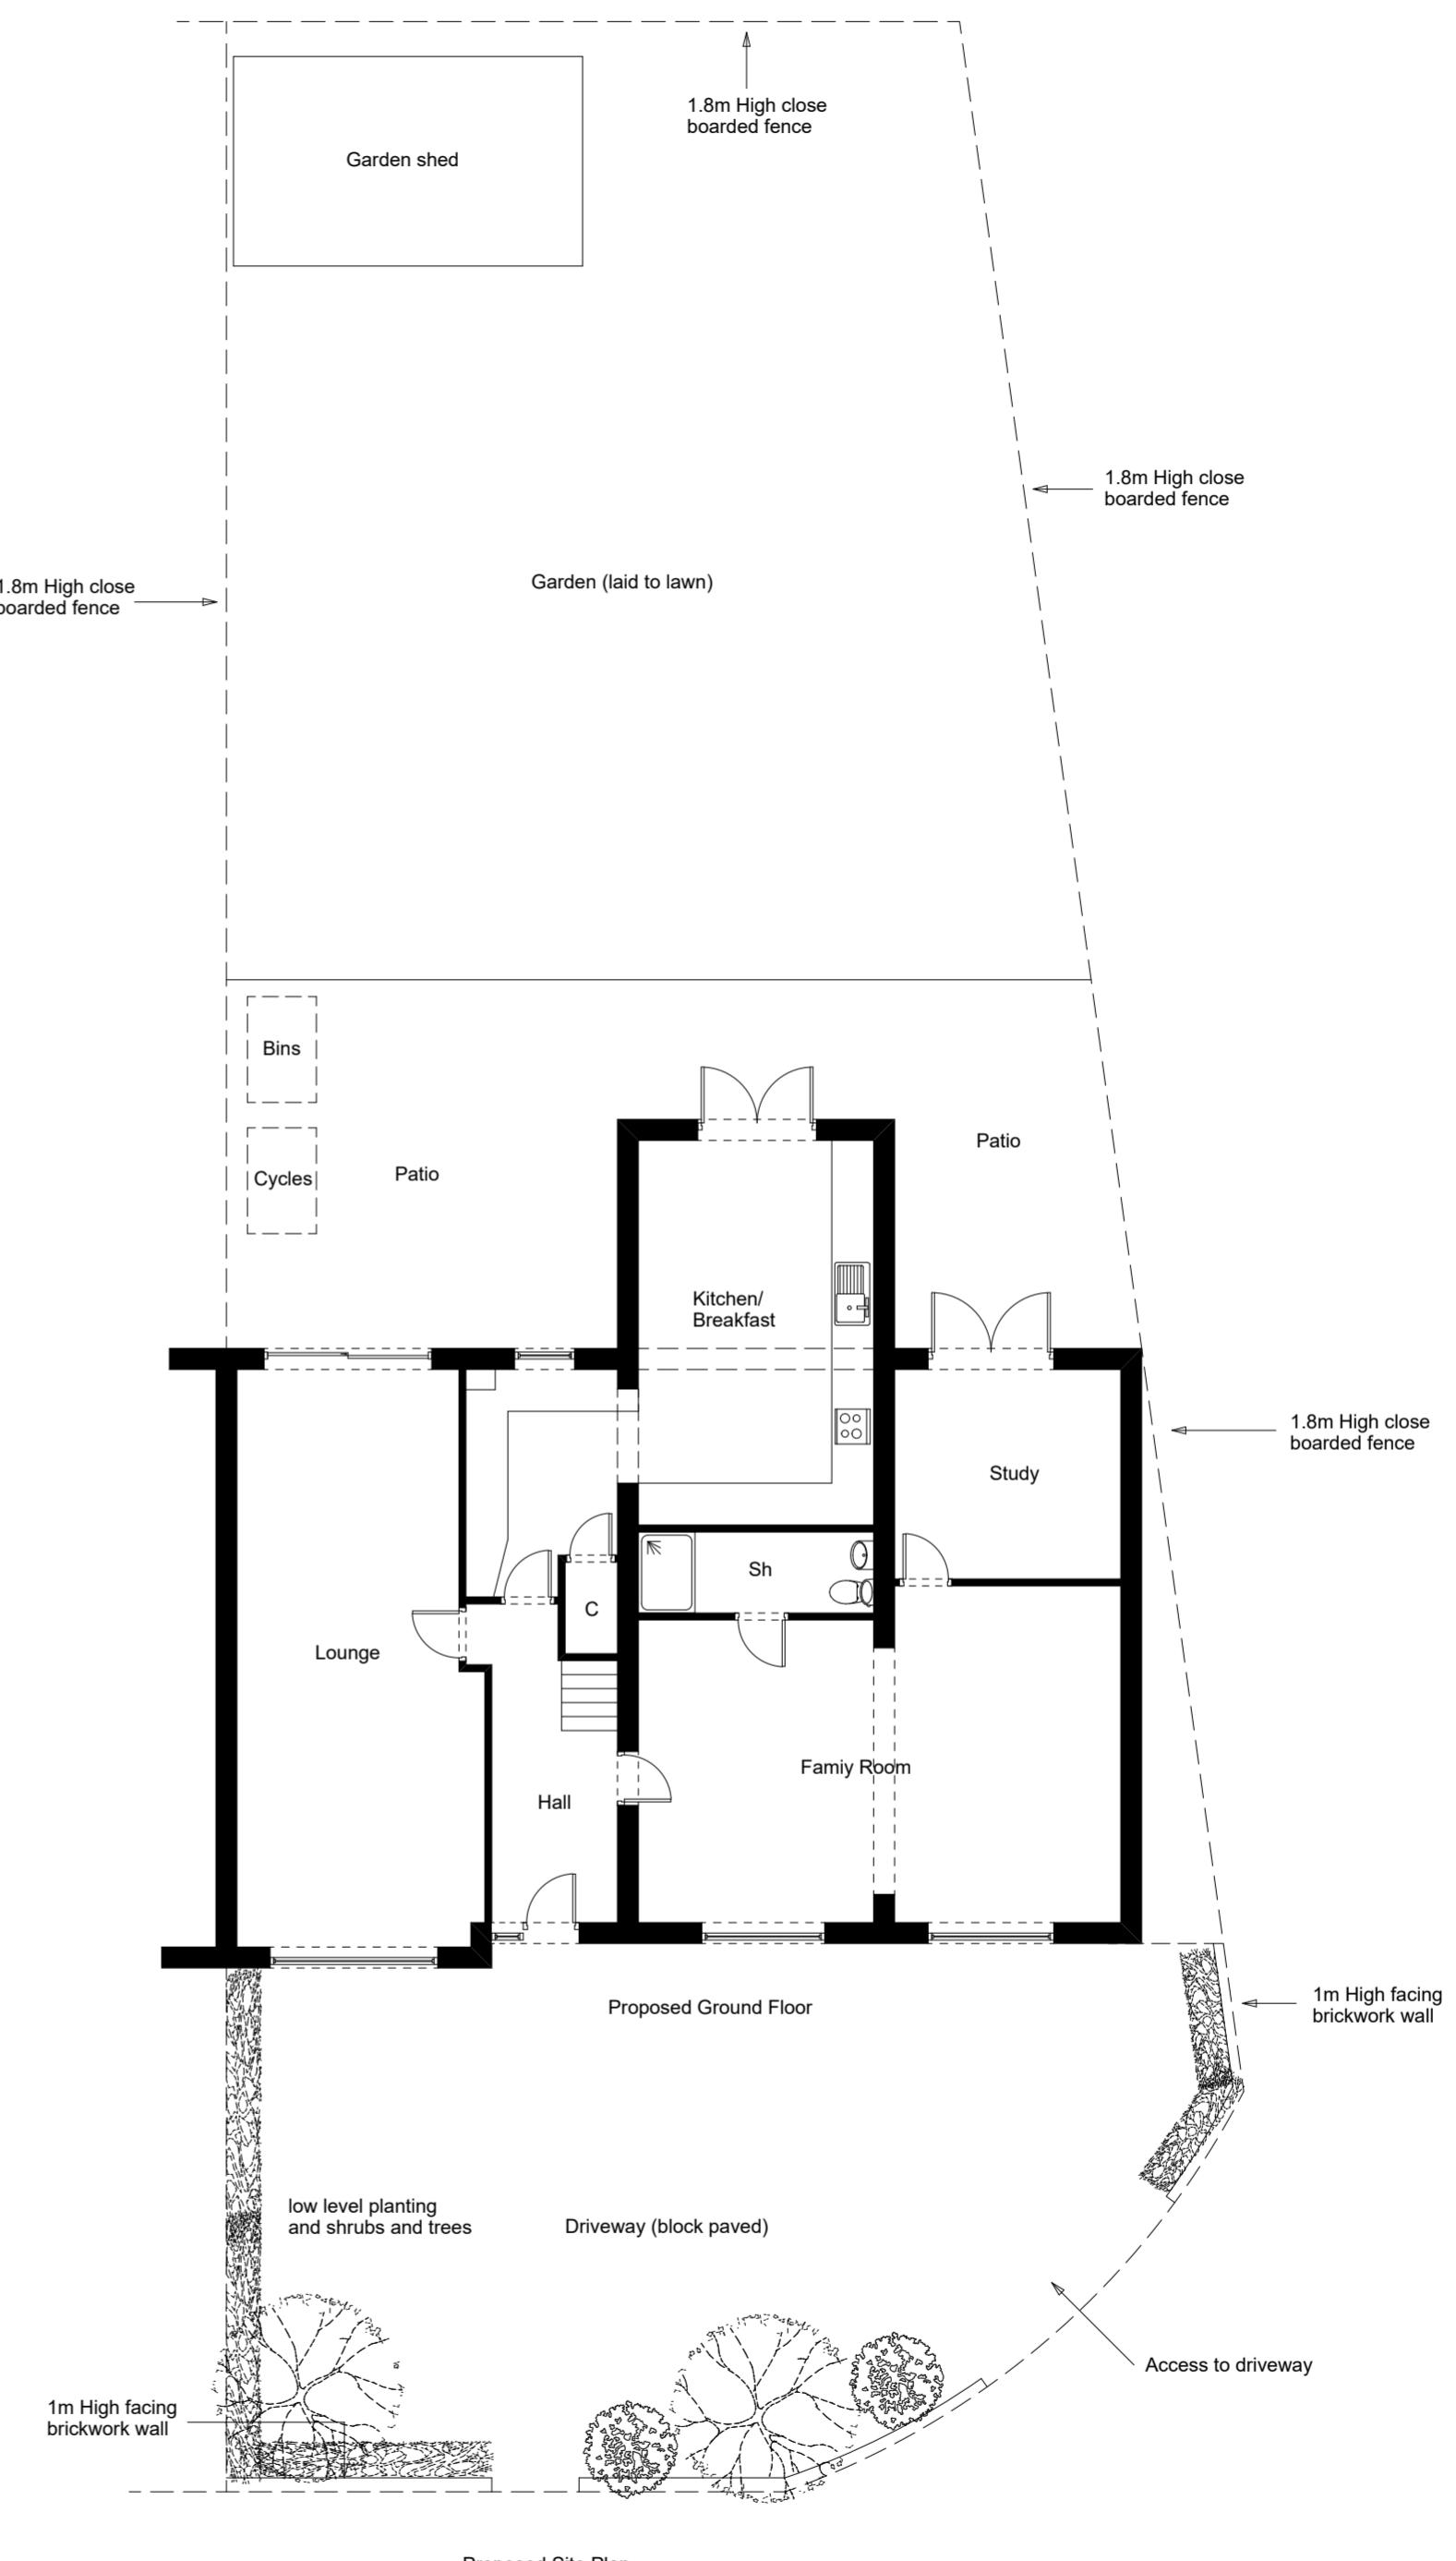

0 1 2 3 4 5 6 7 8 9 10 M

Client

Mr J Mulchandani

Project

 107 Woodlands Avenue  
Ruslip  
HA4 9RB

 Drawing Title  
Site Plans

 Drawing No.  
24/3088/05

 Date  
September 2024  
Drawn by  
MM  
Scale  
1:100 @ A2  
Checked by  
RGN

 27b High Street  
Highworth  
Swindon  
SN6 7AG

 01793 762368  
07798 864291