

Dimensions to be verified on site
DO NOT SCALE FROM THIS DRAWING.
Any areas indicated on this drawing are for guidance only. No responsibility is taken for their accuracy.

This drawing is the property of **Design Workshop Consultant Ltd**. Copyright is reserved by them and the drawing is issued on the condition that it is not copied, reproduced, retained or disclosed to any unauthorized person, either wholly or in part without the consent in writing of **Design Workshop Consultant Ltd**.

Site Address:

26 Greenway
Hayes
UB4 9HP


Title:

Proposed Elevations


Scale: 1:100

Paper Size: A3



Rev	Date	Comments

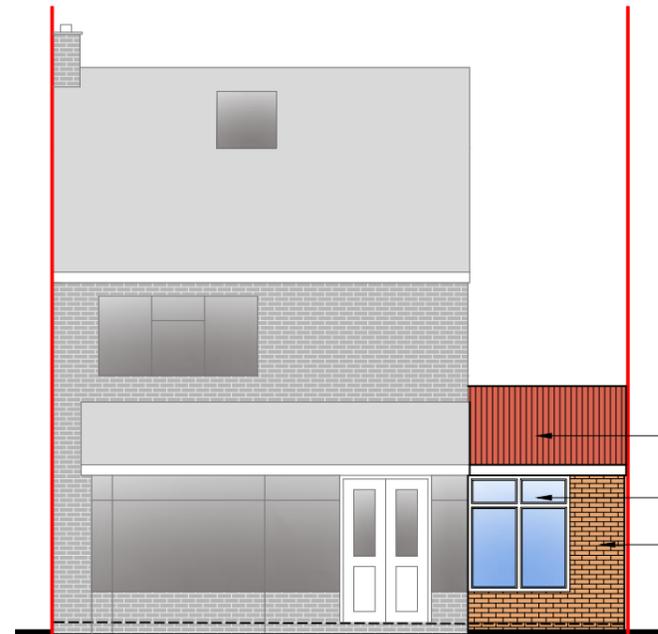



Front Elevation

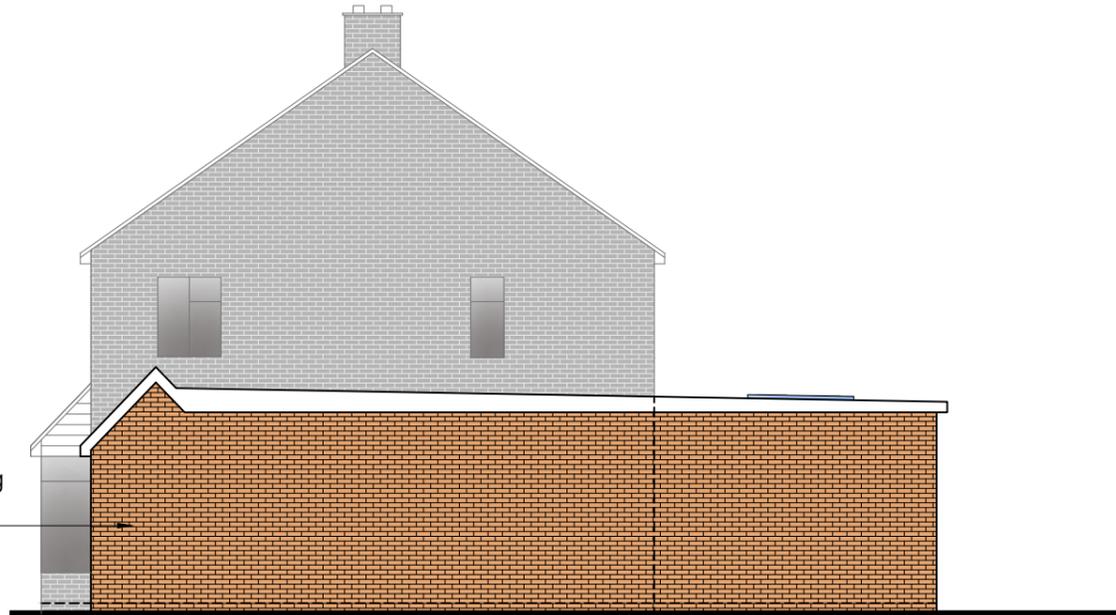


Side Elevation

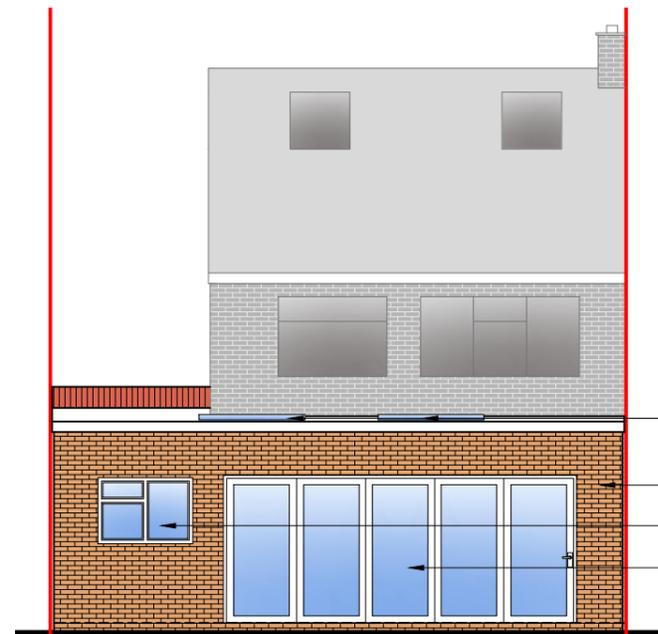 


Rear Elevation

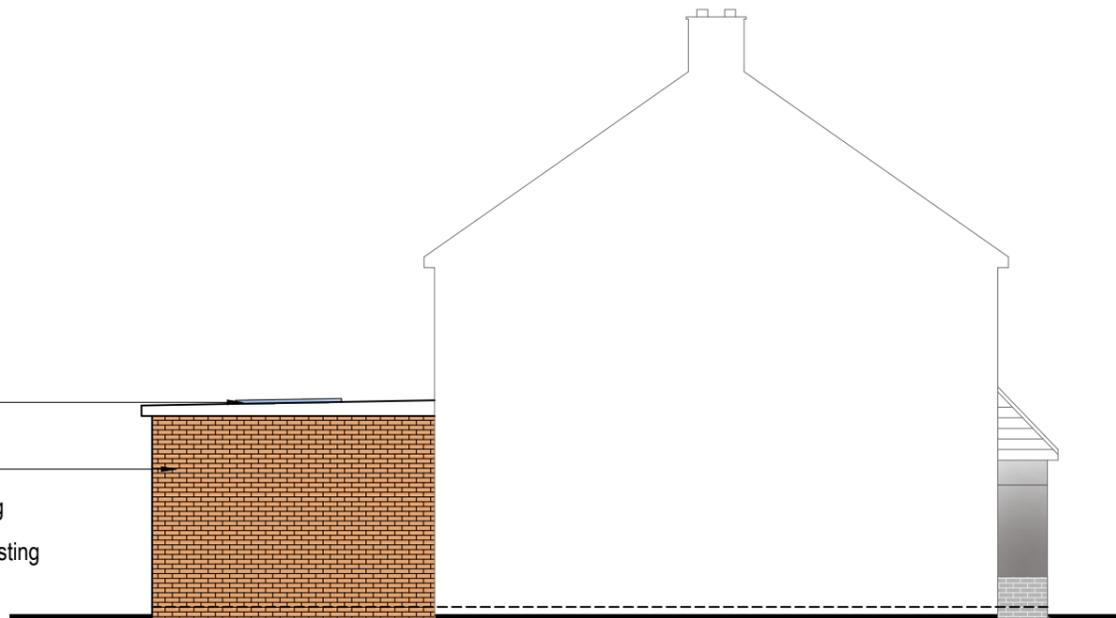 

Side Elevation

 

Drawn By: SH
Job Ref: 25129D
Date: Oct 2025
Drawing No. PL - 04

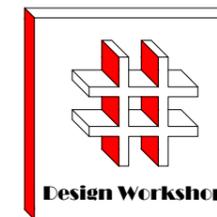

Dimensions to be verified on site
DO NOT SCALE FROM THIS DRAWING.
Any areas indicated on this drawing are for guidance only. No responsibility is taken for their accuracy.

This drawing is the property of **Design Workshop Consultant Ltd**. Copyright is reserved by them and the drawing is issued on the condition that it is not copied, reproduced, retained or disclosed to any unauthorized person, either wholly or in part without the consent in writing of **Design Workshop Consultant Ltd**.

Site Address:

26 Greenway
Hayes
UB4 9HP


Title:

Existing Elevations



Scale: 1:100

Paper Size: A3



Rev	Date	Comments

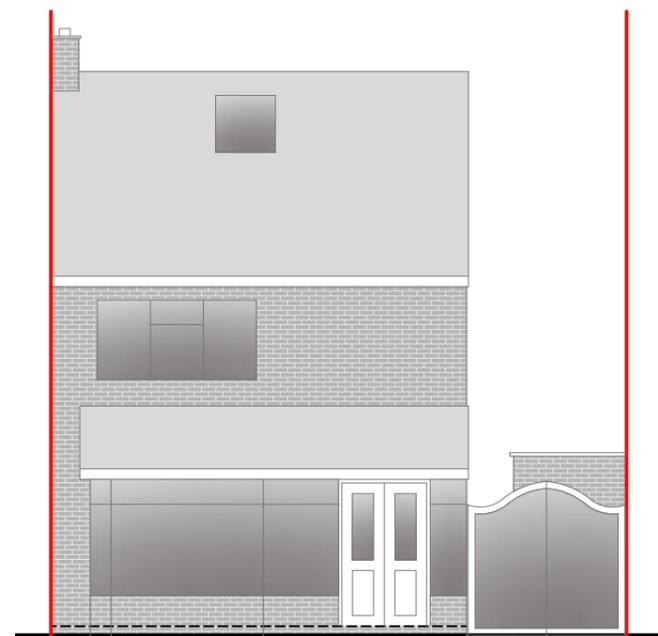



Front Elevation

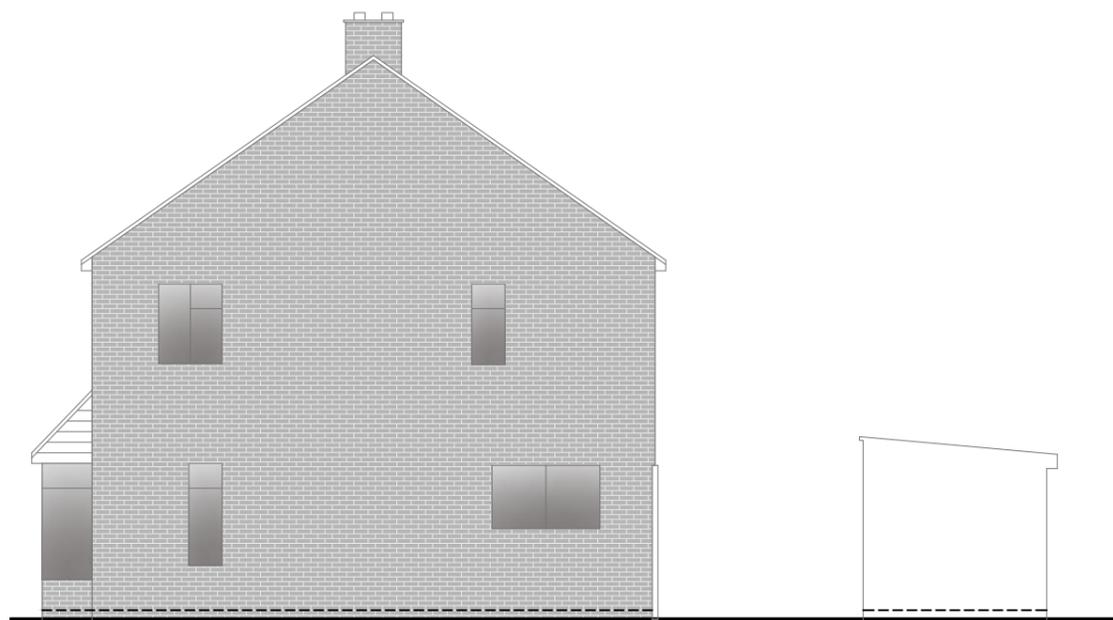 


Side Elevation

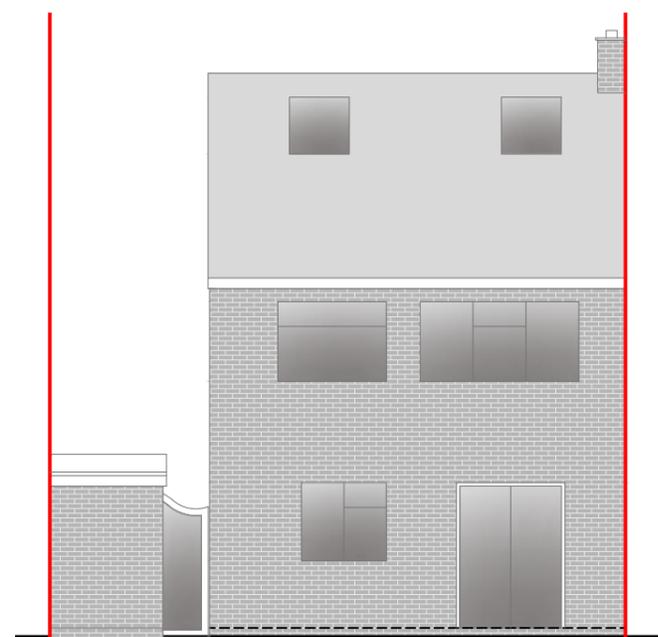 


Rear Elevation

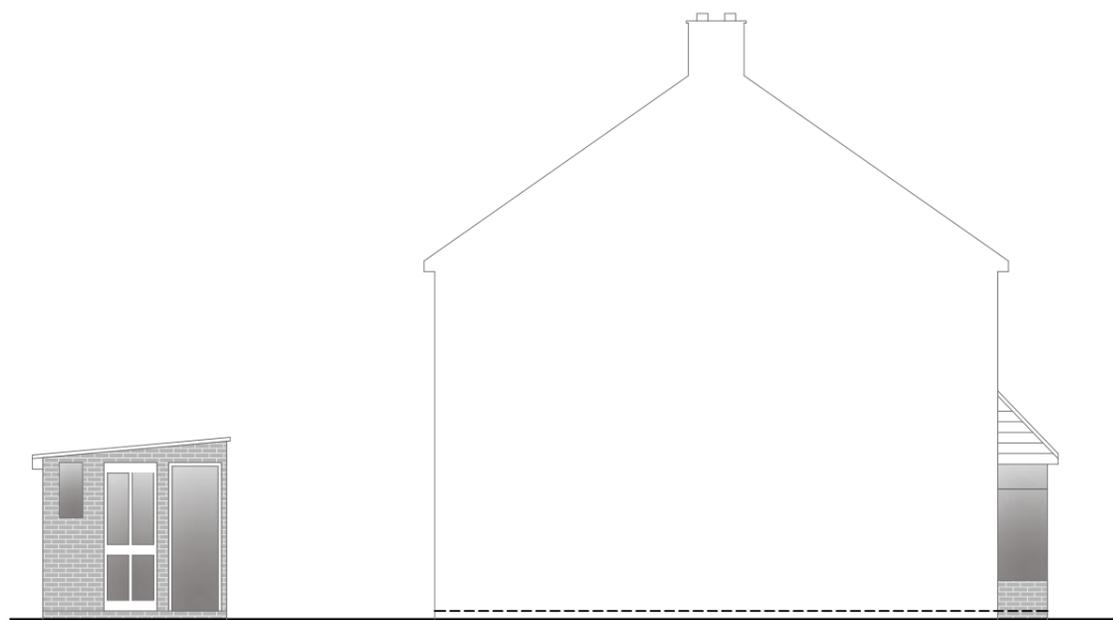 

Side Elevation

 

Drawn By: SH
Job Ref: 25129D
Date: Oct 2025
Drawing No. PL - 03

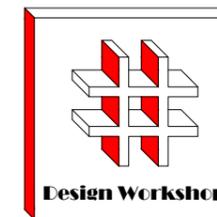

Dimensions to be verified on site
DO NOT SCALE FROM THIS DRAWING.
Any areas indicated on this drawing are for guidance only. No responsibility is taken for their accuracy.

This drawing is the property of **Design Workshop Consultant Ltd**. Copyright is reserved by them and the drawing is issued on the condition that it is not copied, reproduced, retained or disclosed to any unauthorized person, either wholly or in part without the consent in writing of **Design Workshop Consultant Ltd**.

Site Address:

26 Greenway
Hayes
UB4 9HP

Title:


Existing & Proposed Ground Floor Plans

Scale: 1:50, 1:100



Paper Size: A3

Rev	Date	Comments


Drawn By: SH
Job Ref: 25129D
Date: Oct 2025
Drawing No. PL - 02

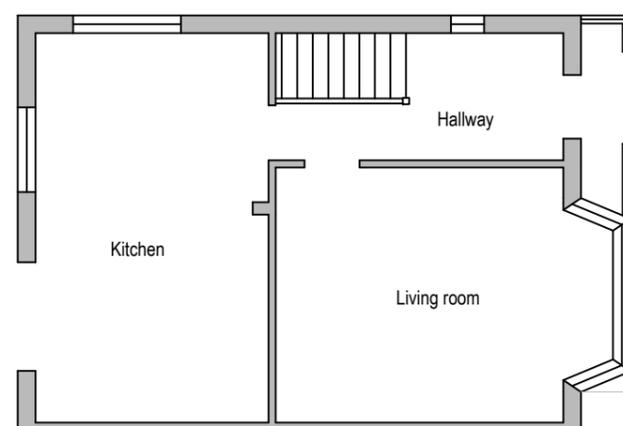

Existing Ground Floor Plan

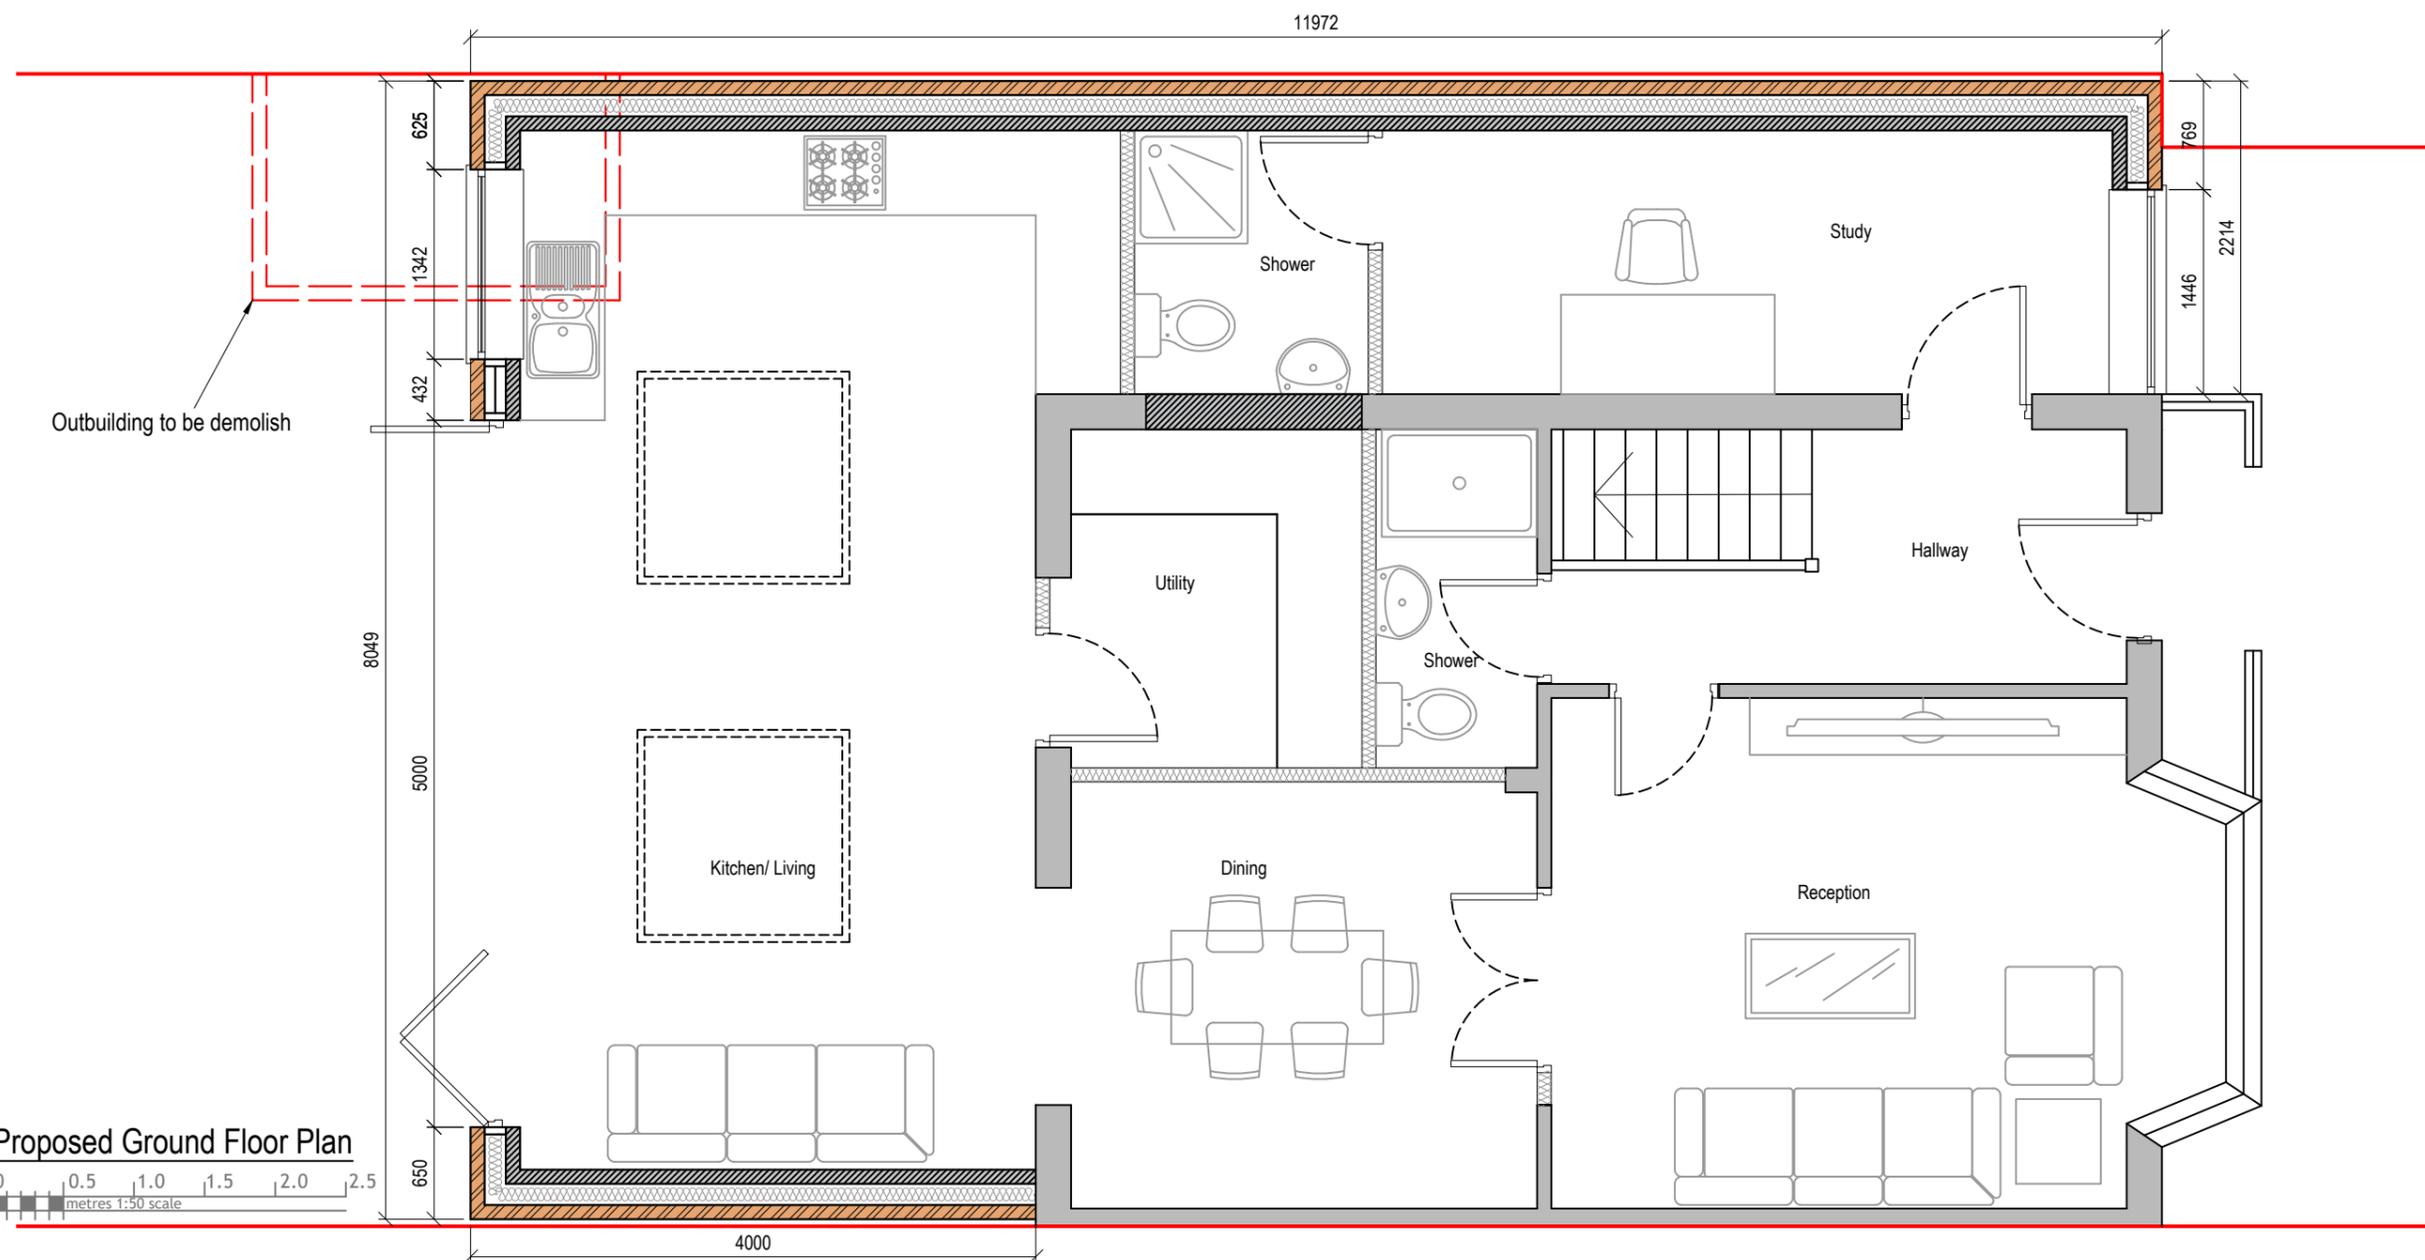 

Proposed Ground Floor Plan

 

Outbuilding to be demolish

Proposed Extension



Block Plan



Site Location



Dimensions to be verified on site
DO NOT SCALE FROM THIS DRAWING.
Any areas indicated on this drawing are for guidance only. No responsibility is taken for their accuracy.

This drawing is the property of **Design Workshop Consultant Ltd**. Copyright is reserved by them and the drawing is issued on the condition that it is not copied, reproduced, retained or disclosed to any unauthorized person, either wholly or in part without the consent in writing of **Design Workshop Consultant Ltd**.

Site Address:

26 Greenway
Hayes
UB4 9HP

Title:

Block and Location Plans



Scale: 1:500, 1:1250

Paper Size: A3

Rev	Date	Comments
A	06-01-2025	Change on Location plan and Site Plan

Drawn By: SH
Job Ref: 25129D
Date: Oct 2025
Drawing No. PL - 01 REV-A