



Dimensions to be verified on site  
DO NOT SCALE FROM THIS DRAWING.  
Any areas indicated on this drawing are for guidance only.  
No responsibility is taken for their accuracy.

This drawing is the property of **Design Workshop Consultant Ltd** Copyright is reserved by them and the drawing is issued on the condition that it is not copied, reproduced, retained or disclosed to any unauthorized person, either wholly or in part without the consent in writing of **Design Workshop Consultant Ltd**

Site Address:

26 Greenway  
Hayes  
UB4 9HP


Title:

Proposed Elevations

Scale: 1:100


Paper Size: A3

Rev Date Comments

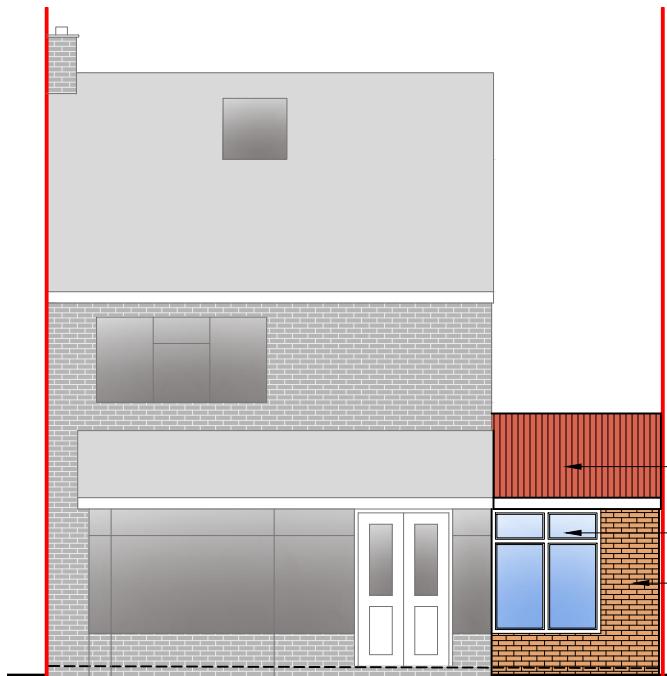


Front Elevation

0 1 2 3 4 5  
metres 1:100 scale

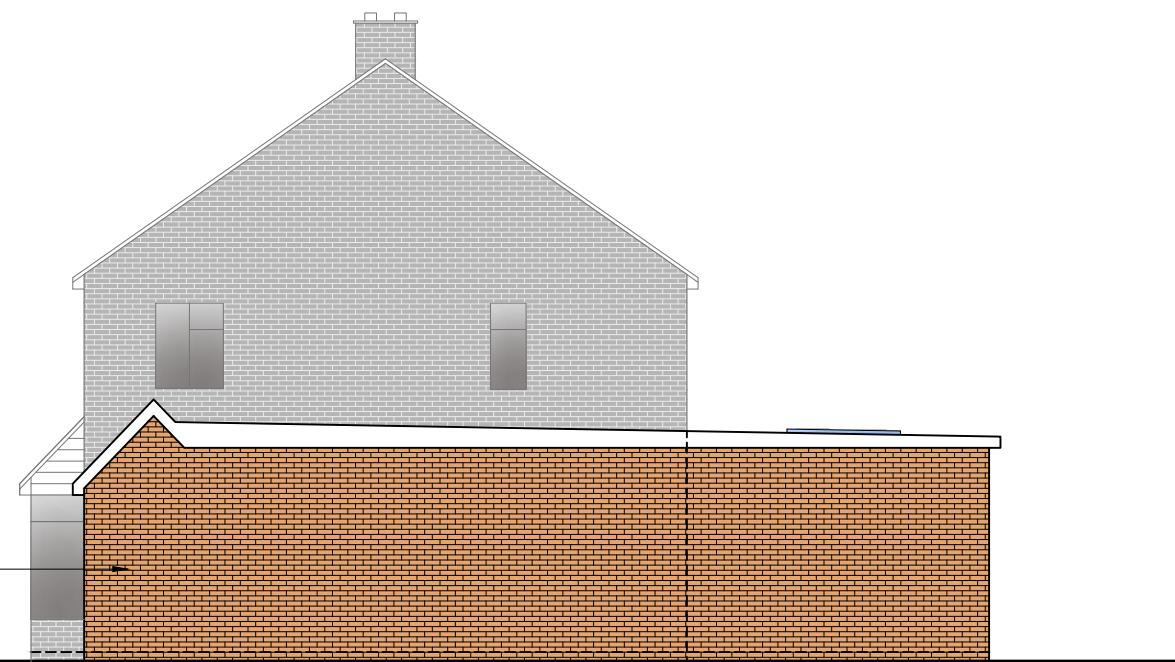


Side Elevation

0 1 2 3 4 5  
metres 1:100 scale

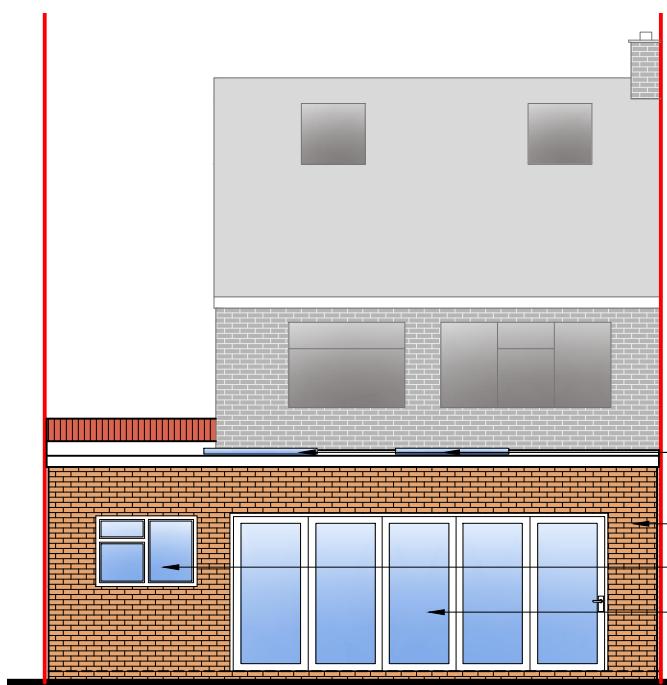

Rear Elevation

0 1 2 3 4 5  
metres 1:100 scale

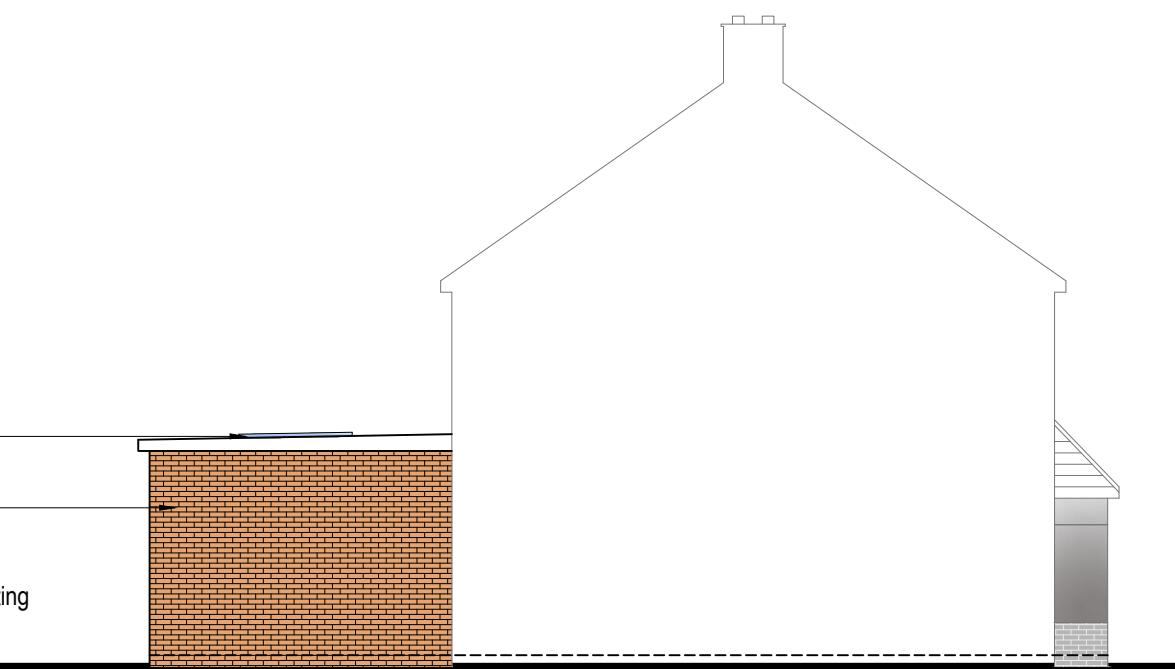

Side Elevation


0 1 2 3 4 5  
metres 1:100 scale

Drawn By: SH

Job Ref: 25129D


Date: Oct 2025

Drawing No. PL - 04

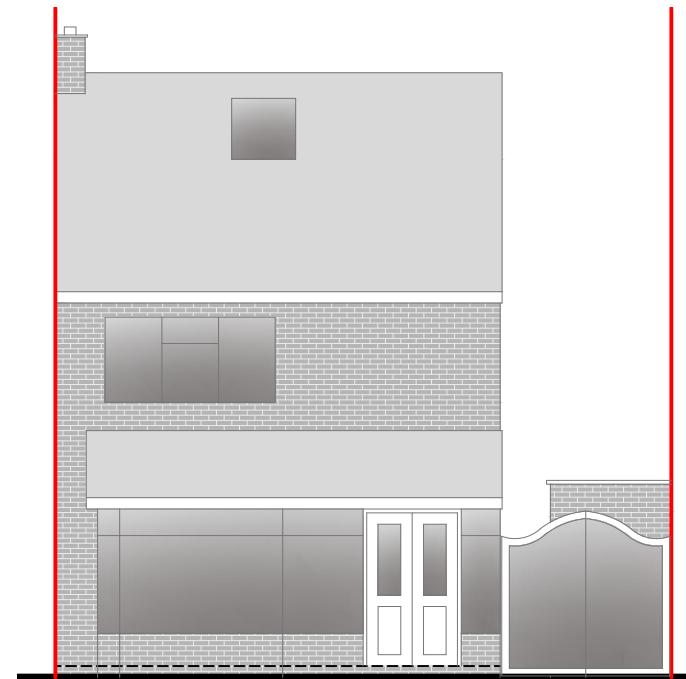


Front Elevation

0 1 2 3 4 5  
metres 1:100 scale

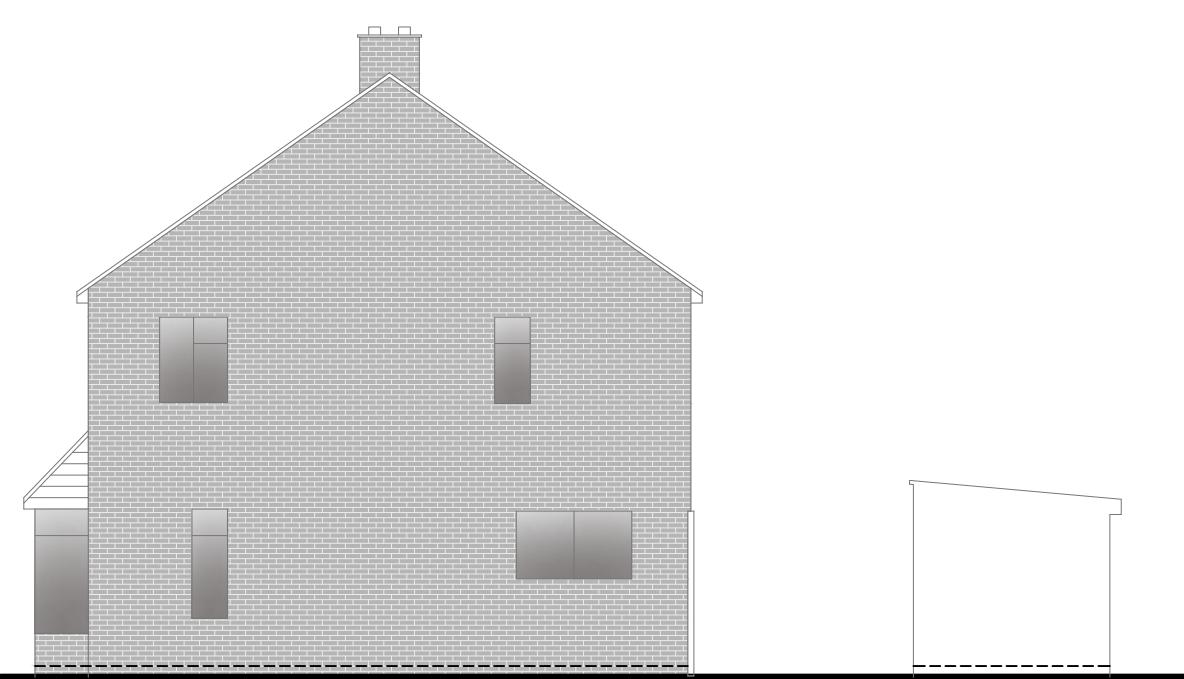


Side Elevation

0 1 2 3 4 5  
metres 1:100 scale

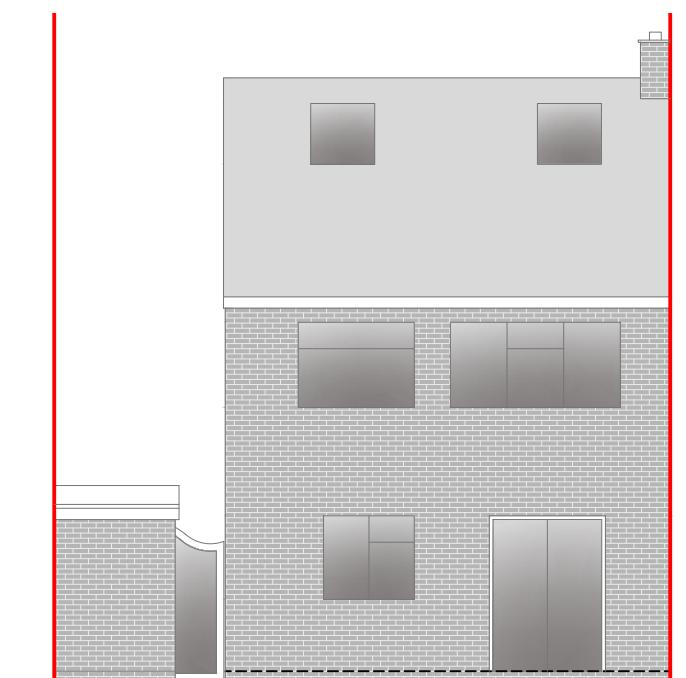


Rear Elevation

0 1 2 3 4 5  
metres 1:100 scale

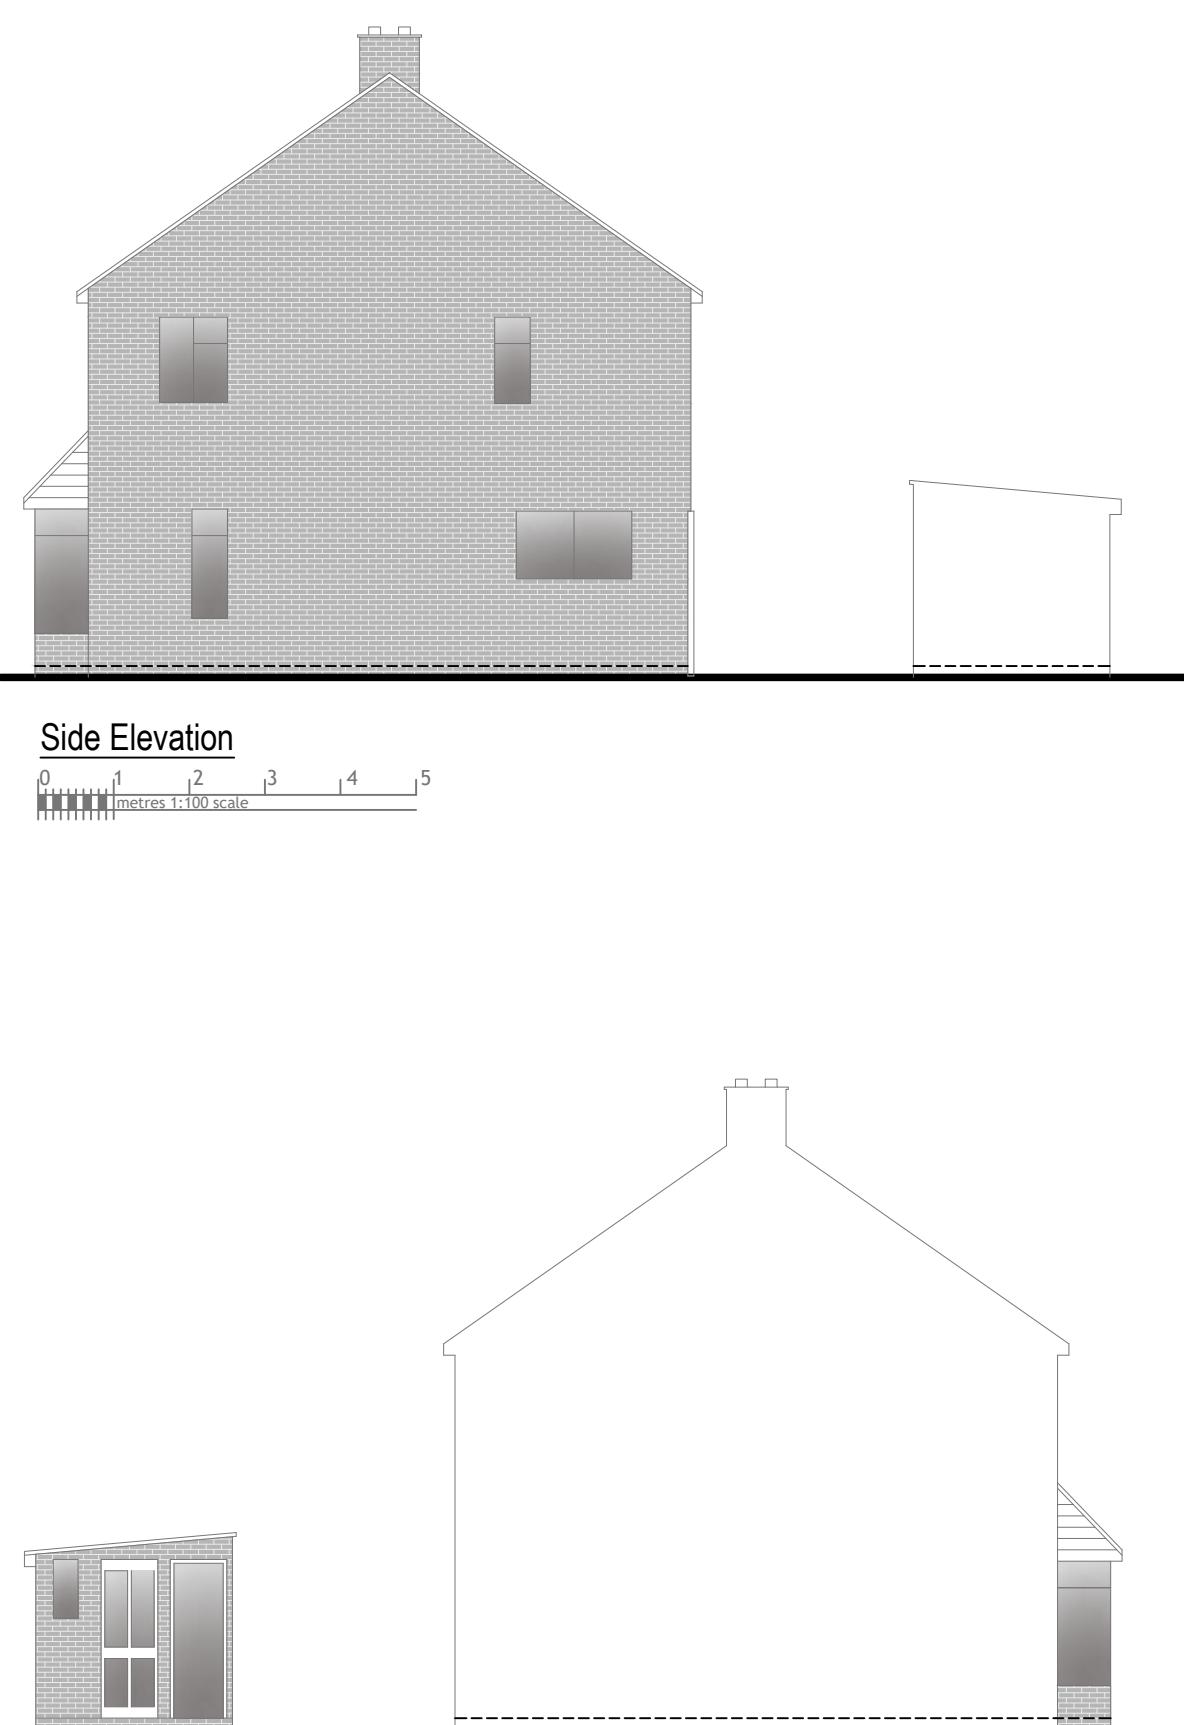

Side Elevation

0 1 2 3 4 5  
metres 1:100 scale

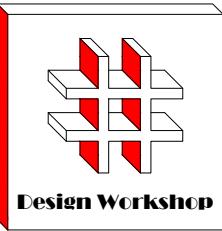

Design Workshop

Dimensions to be verified on site  
DO NOT SCALE FROM THIS DRAWING.  
Any areas indicated on this drawing are for guidance only.  
No responsibility is taken for their accuracy.

This drawing is the property of **Design Workshop Consultant Ltd**. Copyright is reserved by them and the drawing is issued on the condition that it is not copied, reproduced, retained or disclosed to any unauthorized person, either wholly or in part without the consent in writing of **Design Workshop Consultant Ltd**.

Site Address:

26 Greenway  
Hayes  
UB4 9HP

Title:


Existing Elevations

Scale: 1:100

Paper Size: A3

Rev	Date	Comments

Drawn By: SH  
Job Ref: 25129D  
Date: Oct 2025  
Drawing No. PL - 03

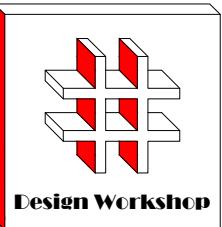

Dimensions to be verified on site  
DO NOT SCALE FROM THIS DRAWING.  
Any areas indicated on this drawing are for guidance only. No responsibility is taken for their accuracy.

This drawing is the property of **Design Workshop Consultant Ltd**. Copyright is reserved by them and the drawing is issued on the condition that it is not copied, reproduced, retained or disclosed to any unauthorized person, either wholly or in part without the consent in writing of **Design Workshop Consultant Ltd**.

Site Address:

26 Greenway  
Hayes  
UB4 9HP

Title:

Existing & Proposed Ground Floor Plans


Scale: 1:50, 1:100

Paper Size: A3

Rev Date Comments

Existing Ground Floor Plan

0 1 2 3 4 5  
metres 1:100 scale

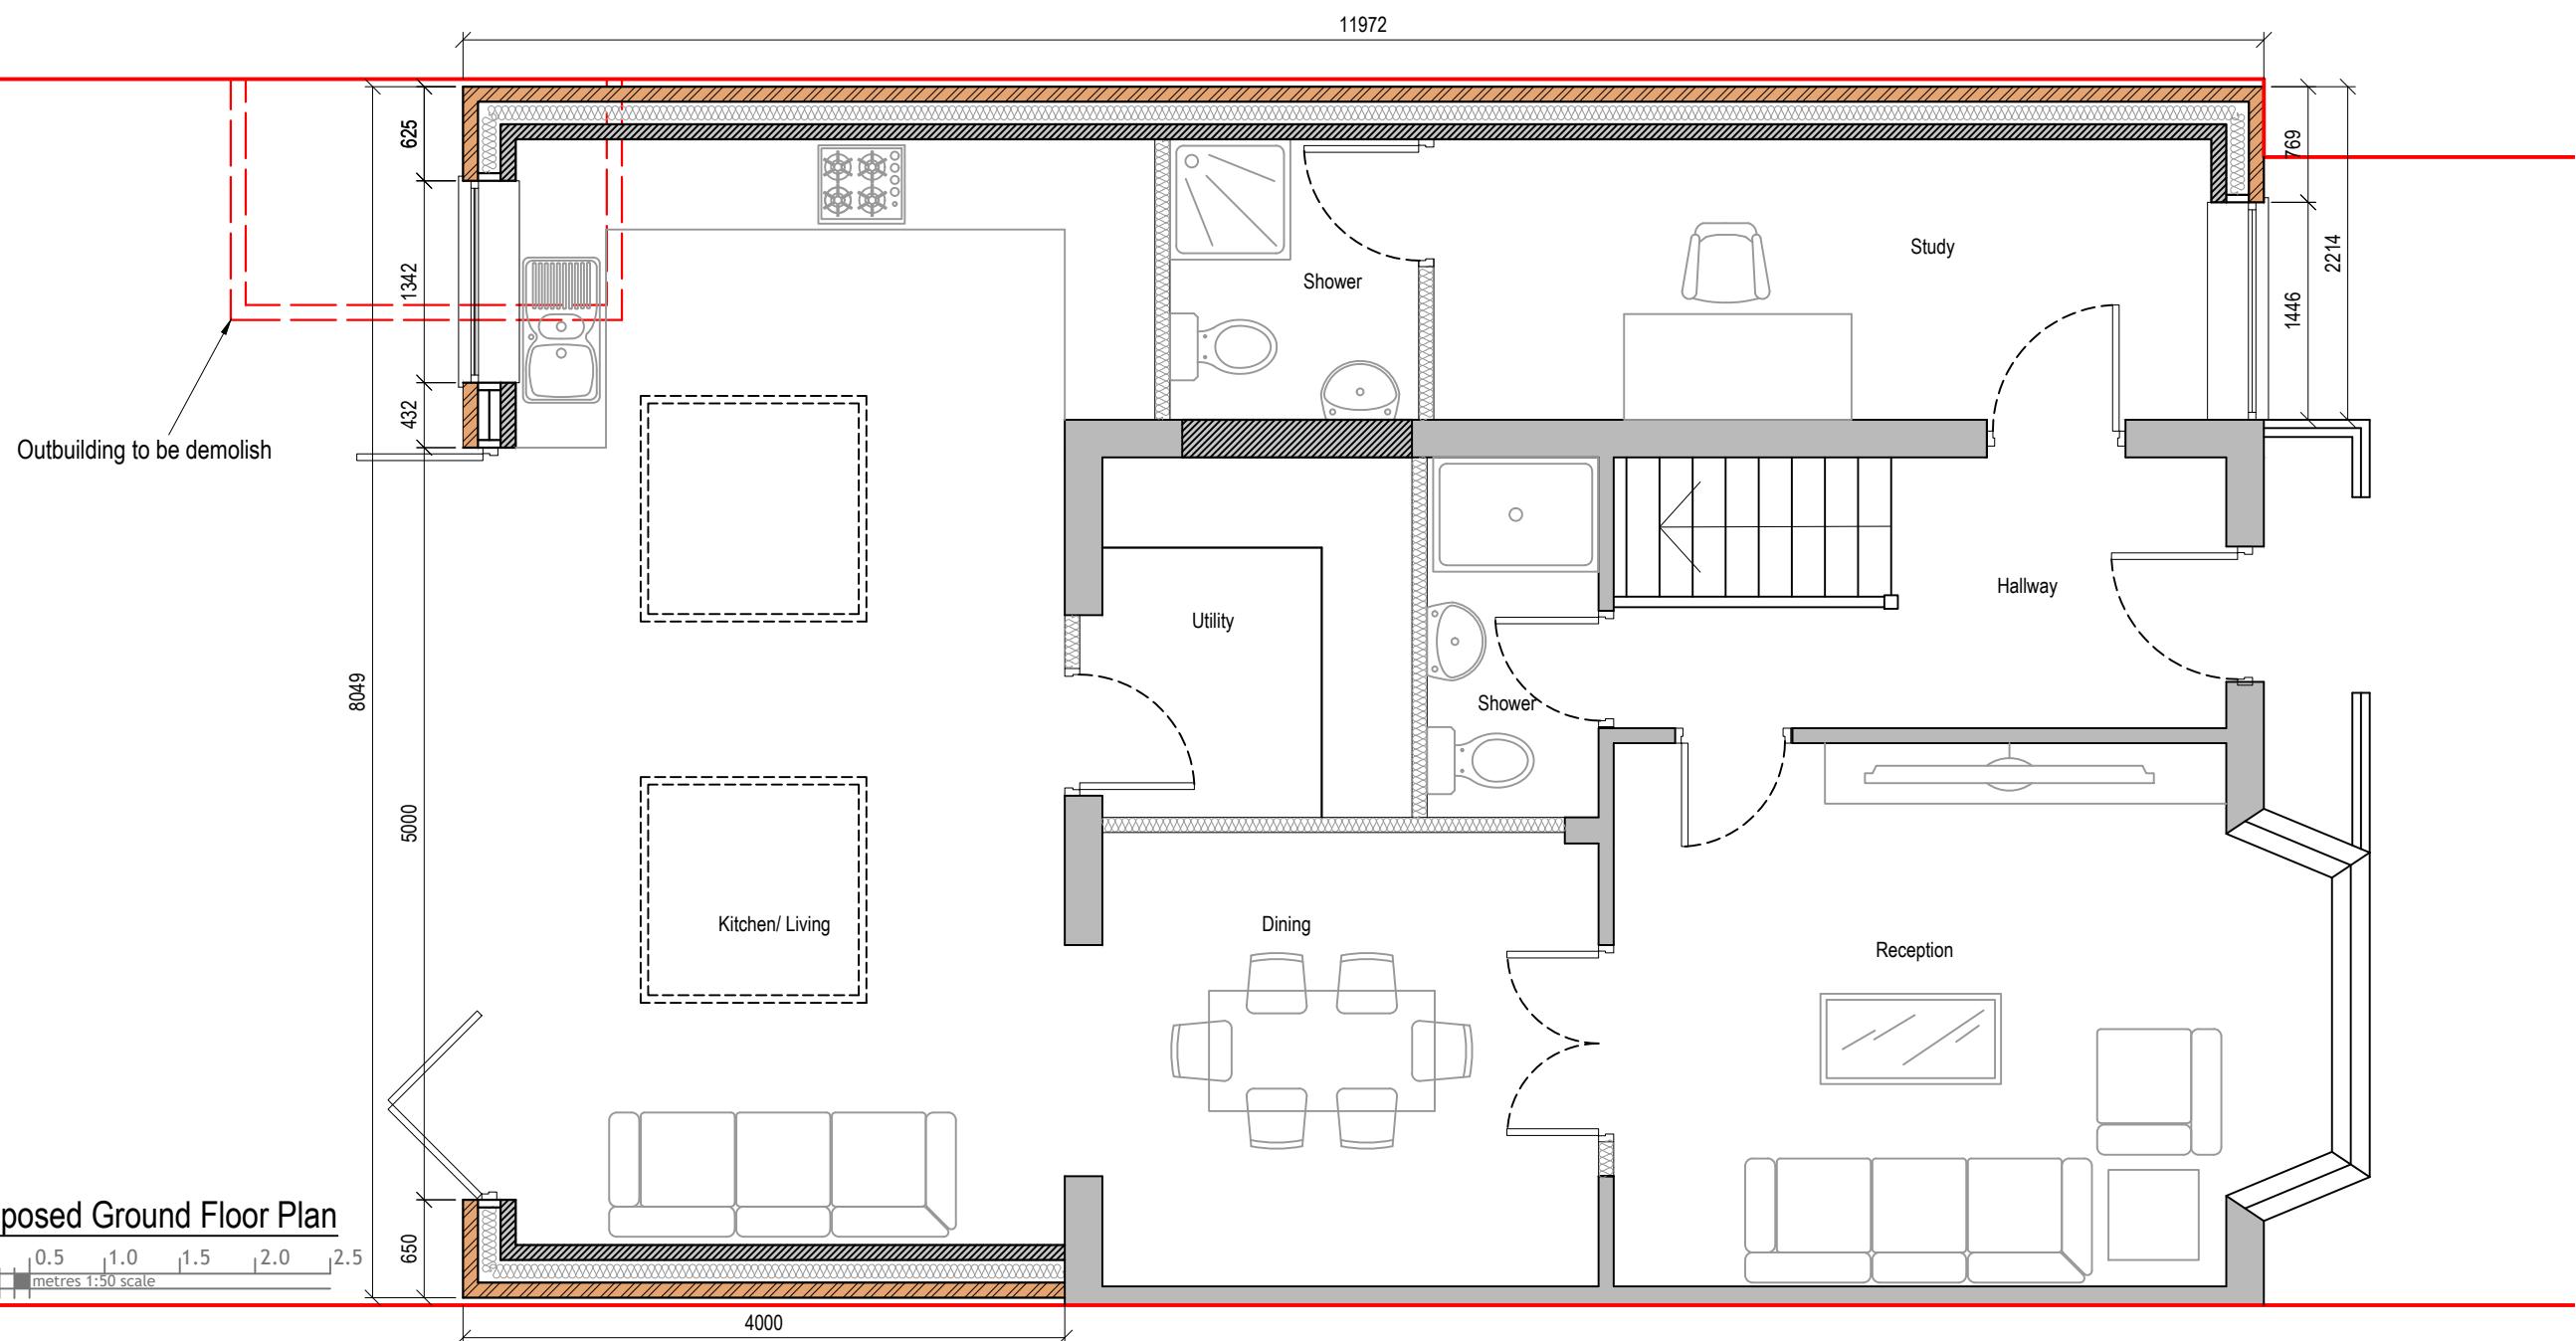


## Outbuilding to be demolish

### Proposed Extension




Block Plan

0 5 10 15 20 25  
metres 1:500 scale

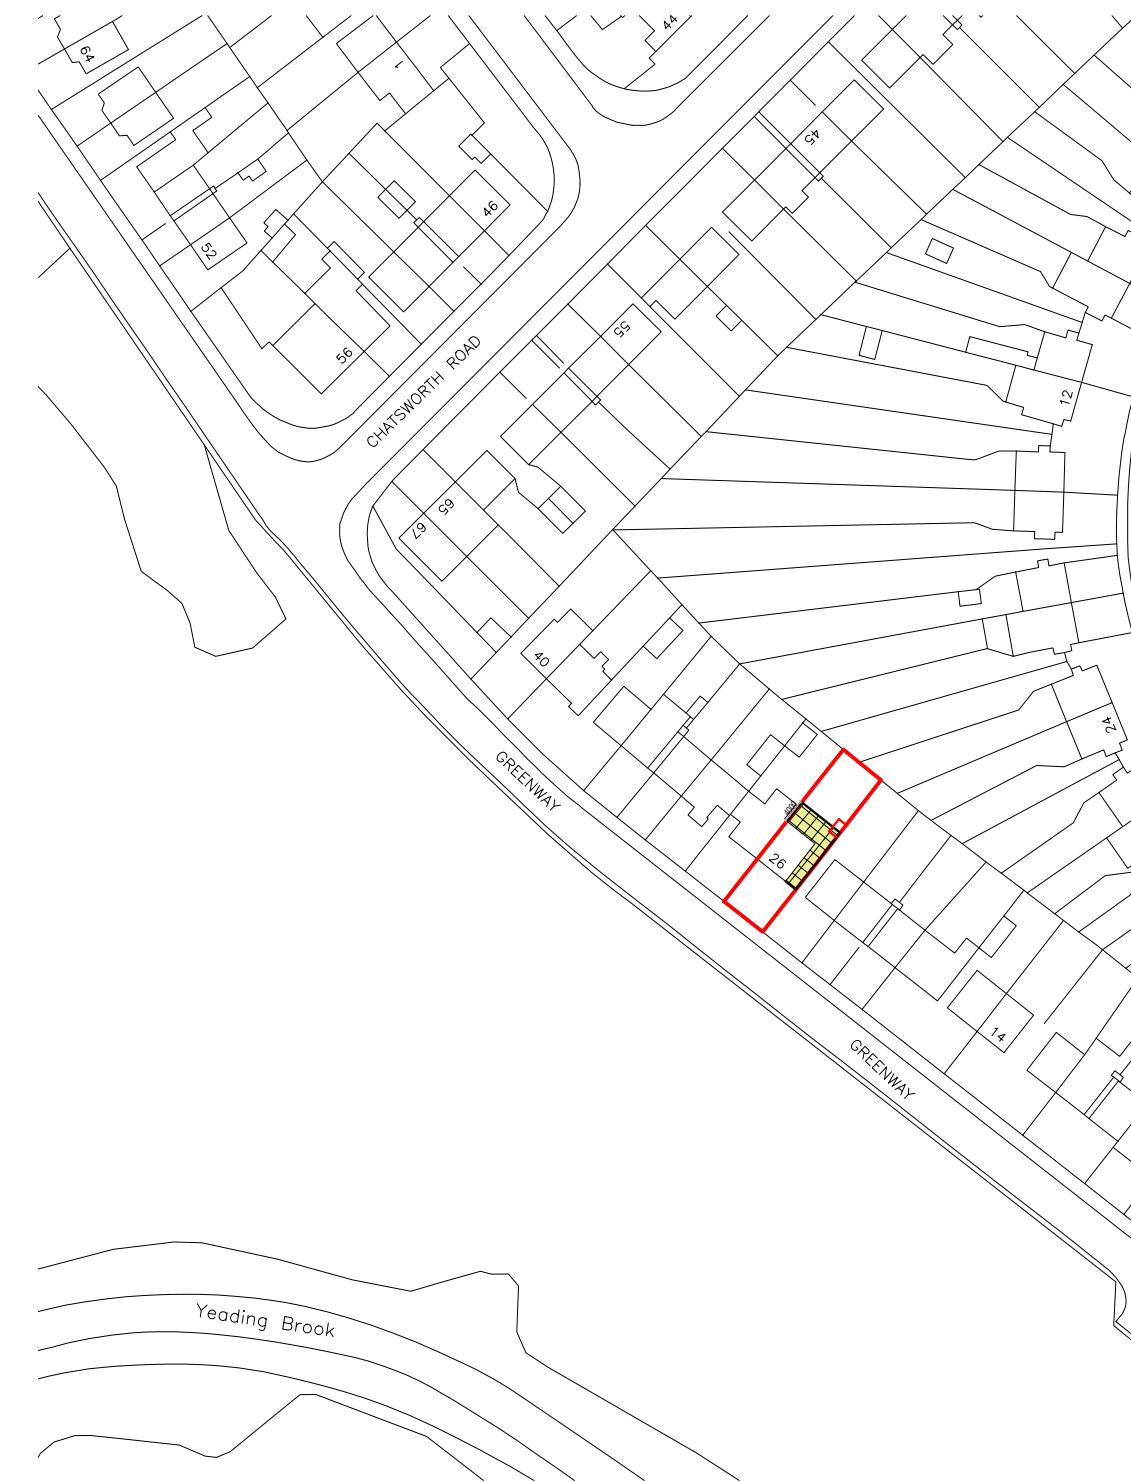

Site Location

0 10 20 30 40 50  
metres 1:1250 scale

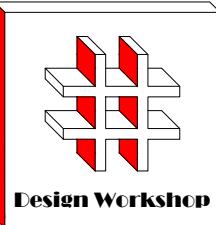

Dimensions to be verified on site  
DO NOT SCALE FROM THIS DRAWING.  
Any areas indicated on this drawing are for guidance only.  
No responsibility is taken for their accuracy.


This drawing is the property of **Design Workshop Consultant Ltd**. Copyright is reserved by them and the drawing is issued on the condition that it is not copied, reproduced, retained or disclosed to any unauthorized person, either wholly or in part without the consent in writing of **Design Workshop Consultant Ltd**.

Site Address:

26 Greenway  
Hayes  
UB4 9HP

Title:

Block and Location  
Plans

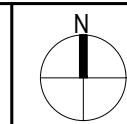

Scale: 1:500, 1:1250

Paper Size: A3

Rev Date Comments

Drawn By: SH  
Job Ref: 25129D  
Date: Oct 2025  
Drawing No. PL - 01