





EXISTING FRONT ELEVATION

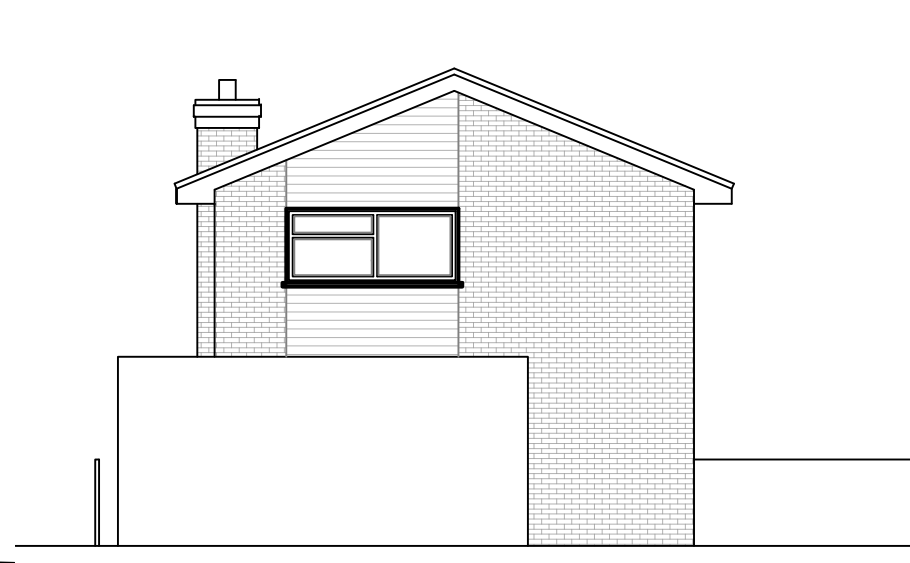

EXISTING SIDE ELEVATION

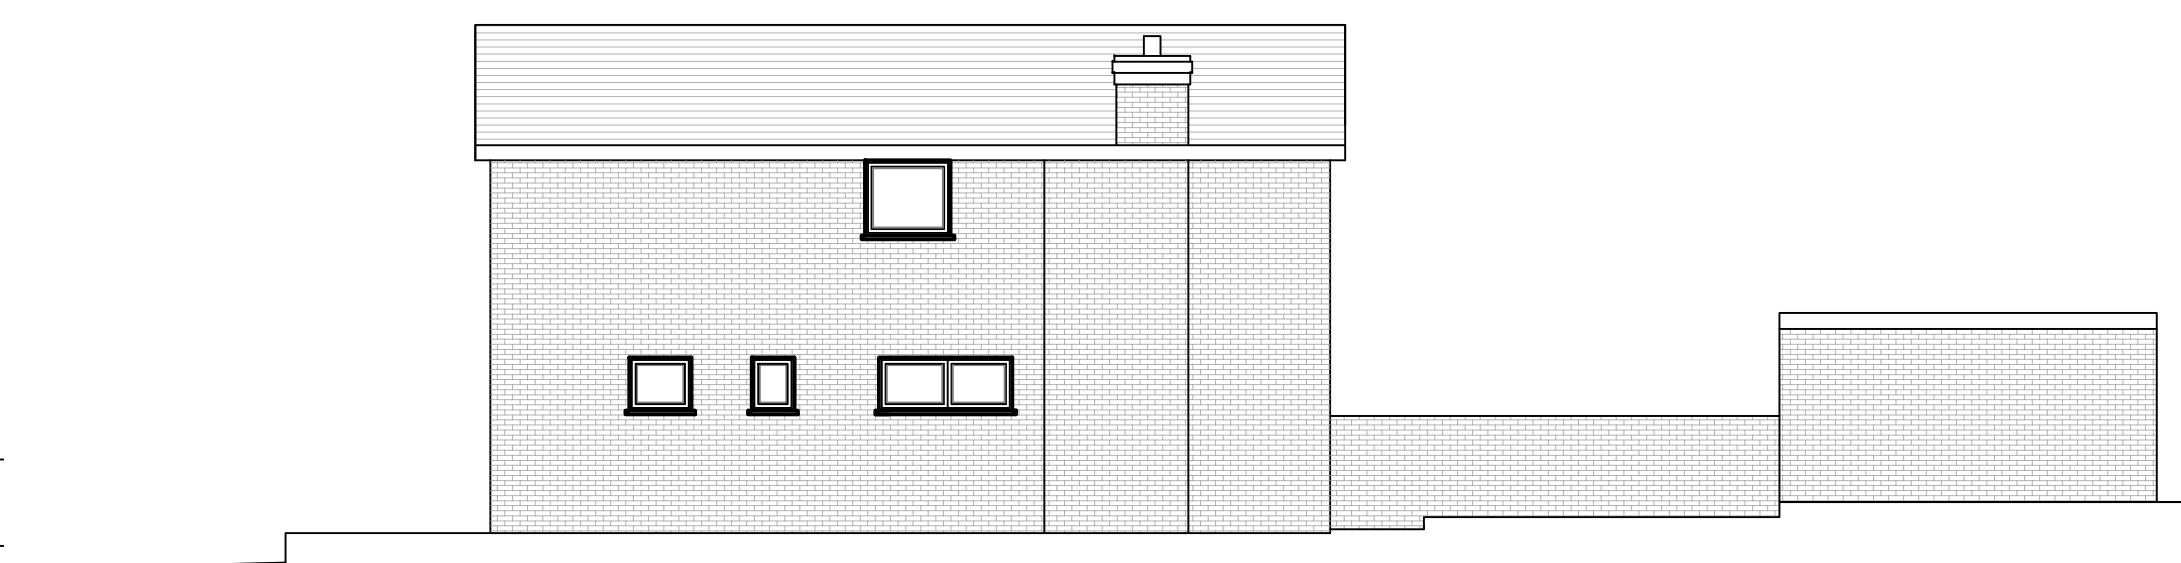

EXISTING REAR ELEVATION




EXISTING SIDE ELEVATION




PROPOSED FRONT ELEVATION




PROPOSED SIDE ELEVATION

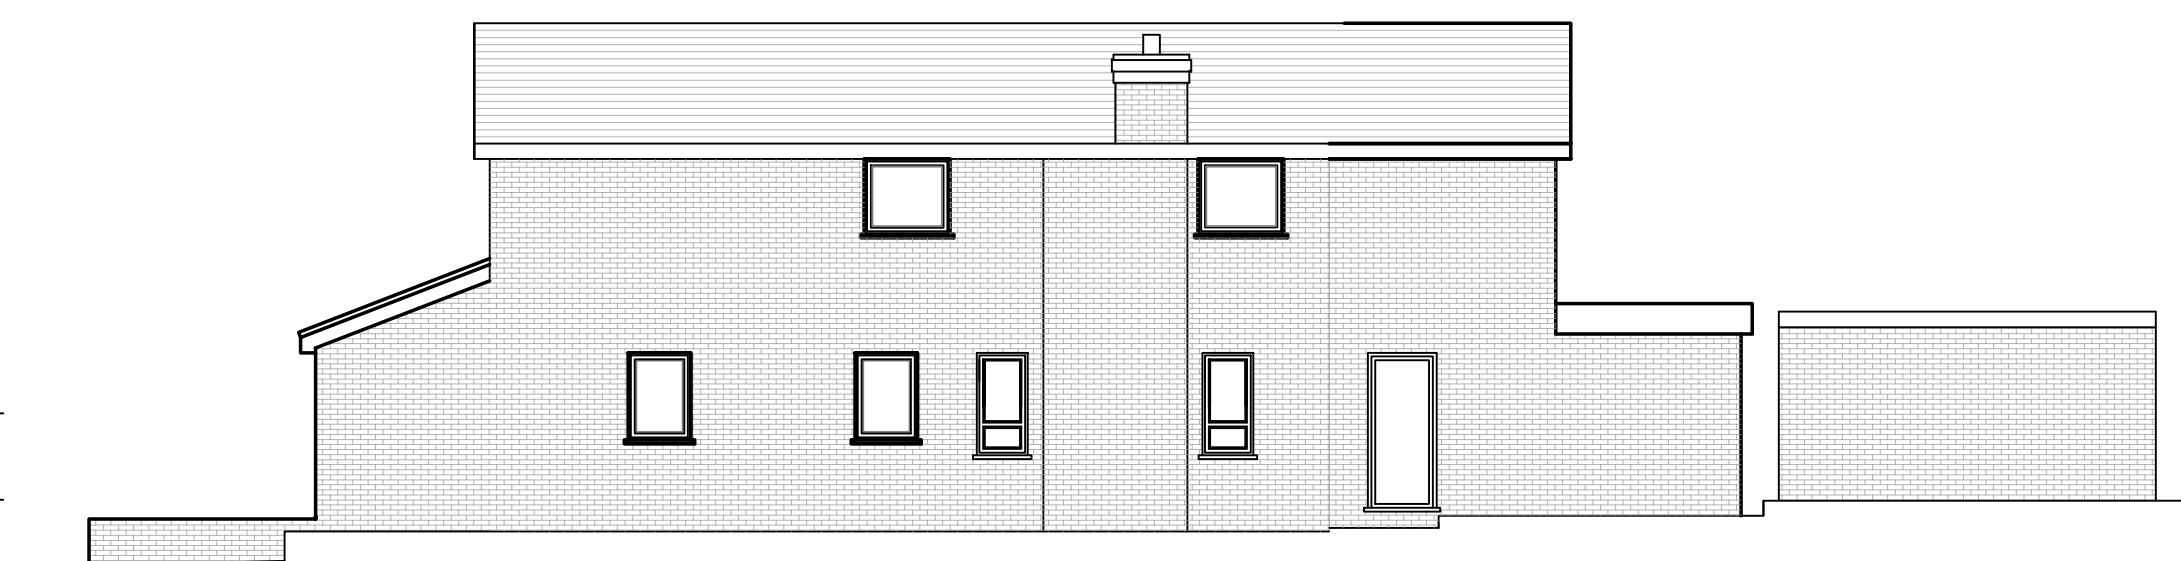



PROPOSED REAR ELEVATION

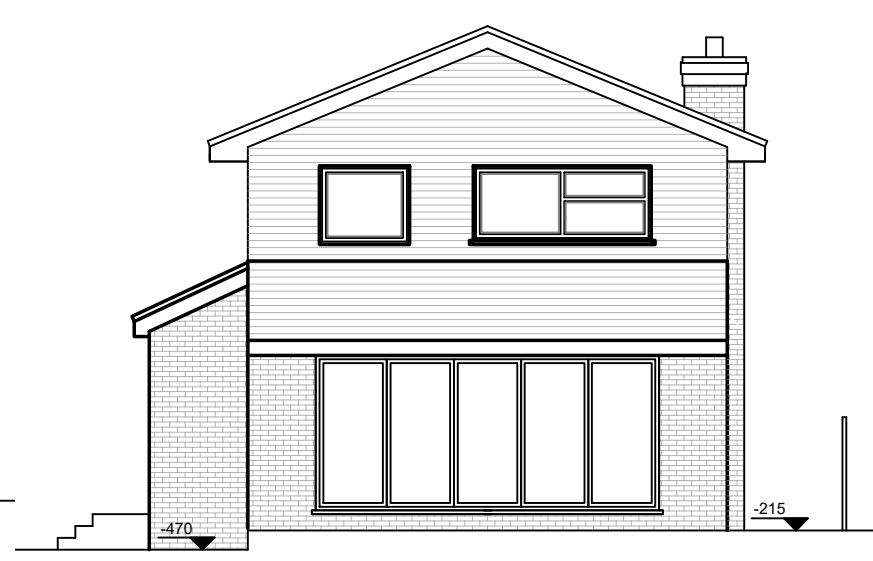


PROPOSED SIDE ELEVATION

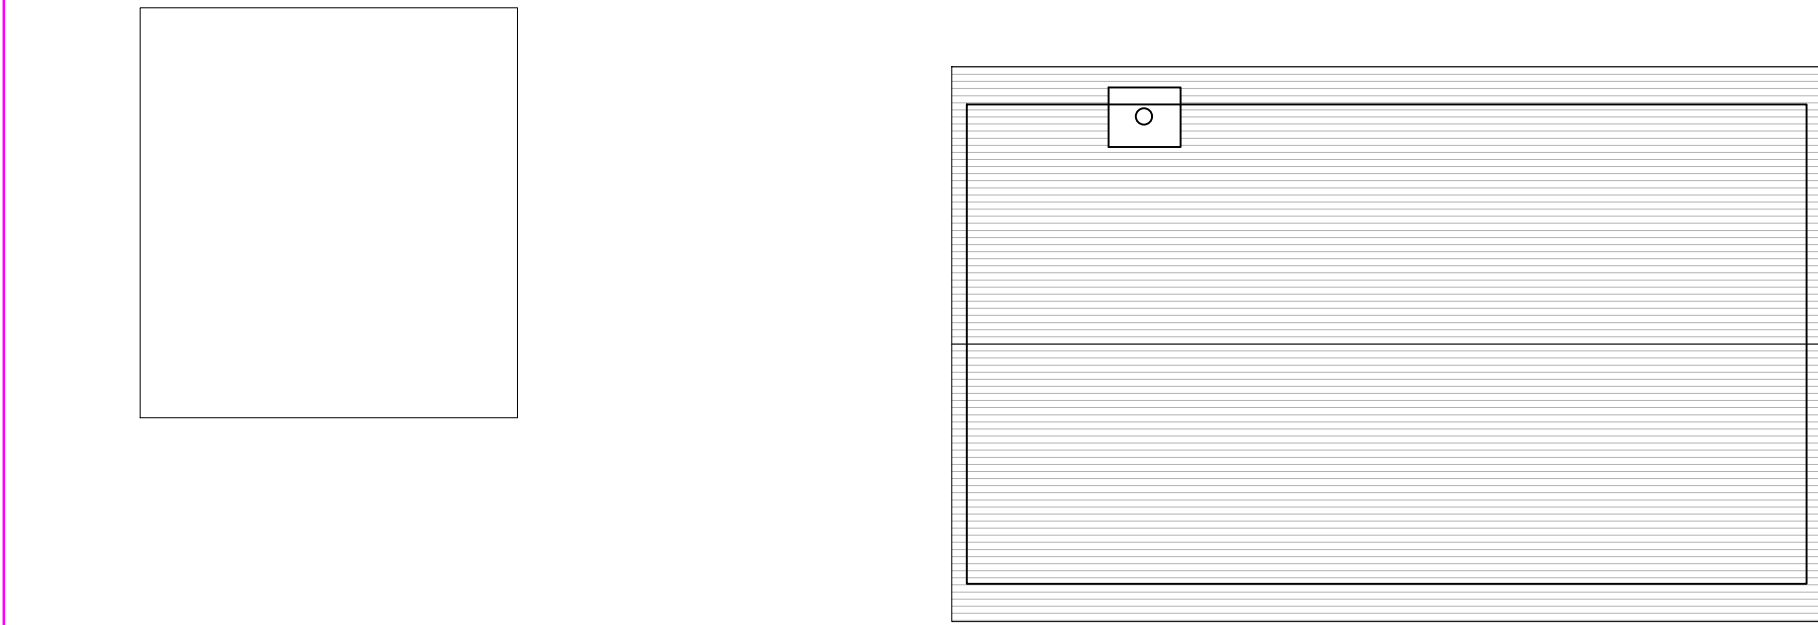


EXISTING ROOF PLAN

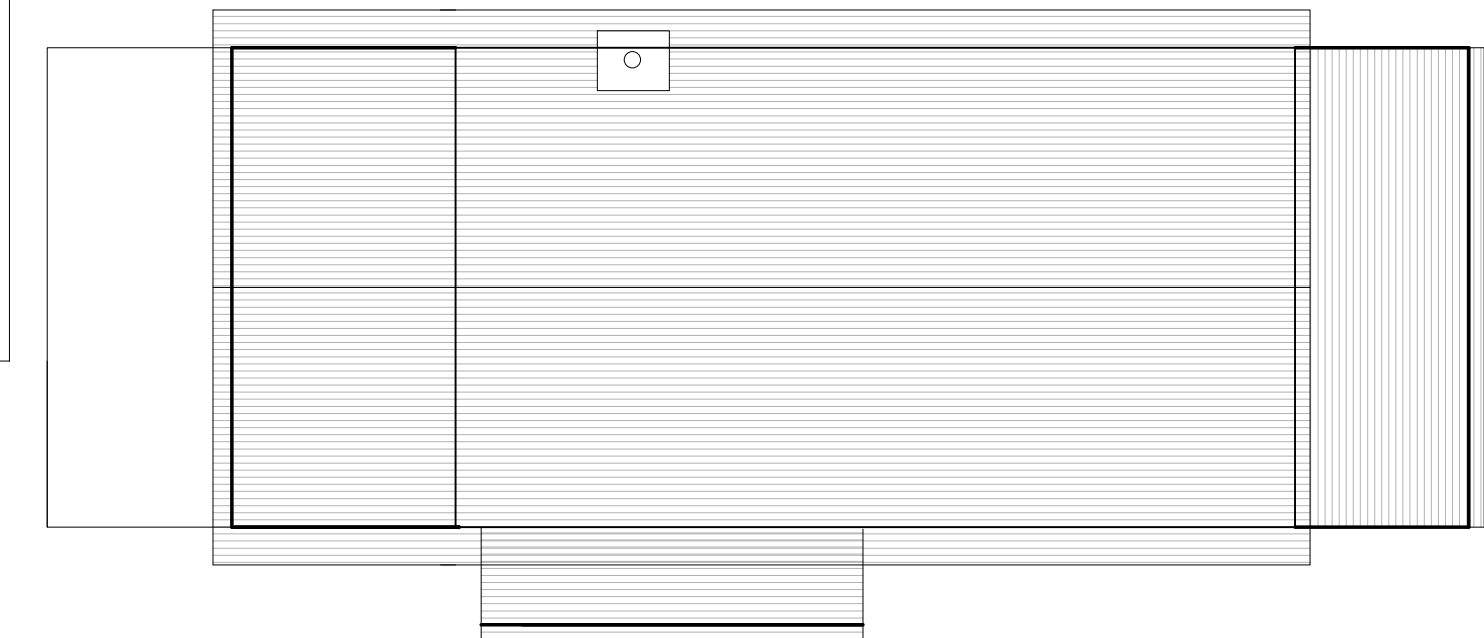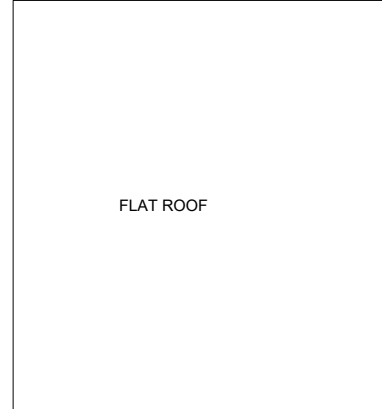


PROPOSED ROOF PLAN

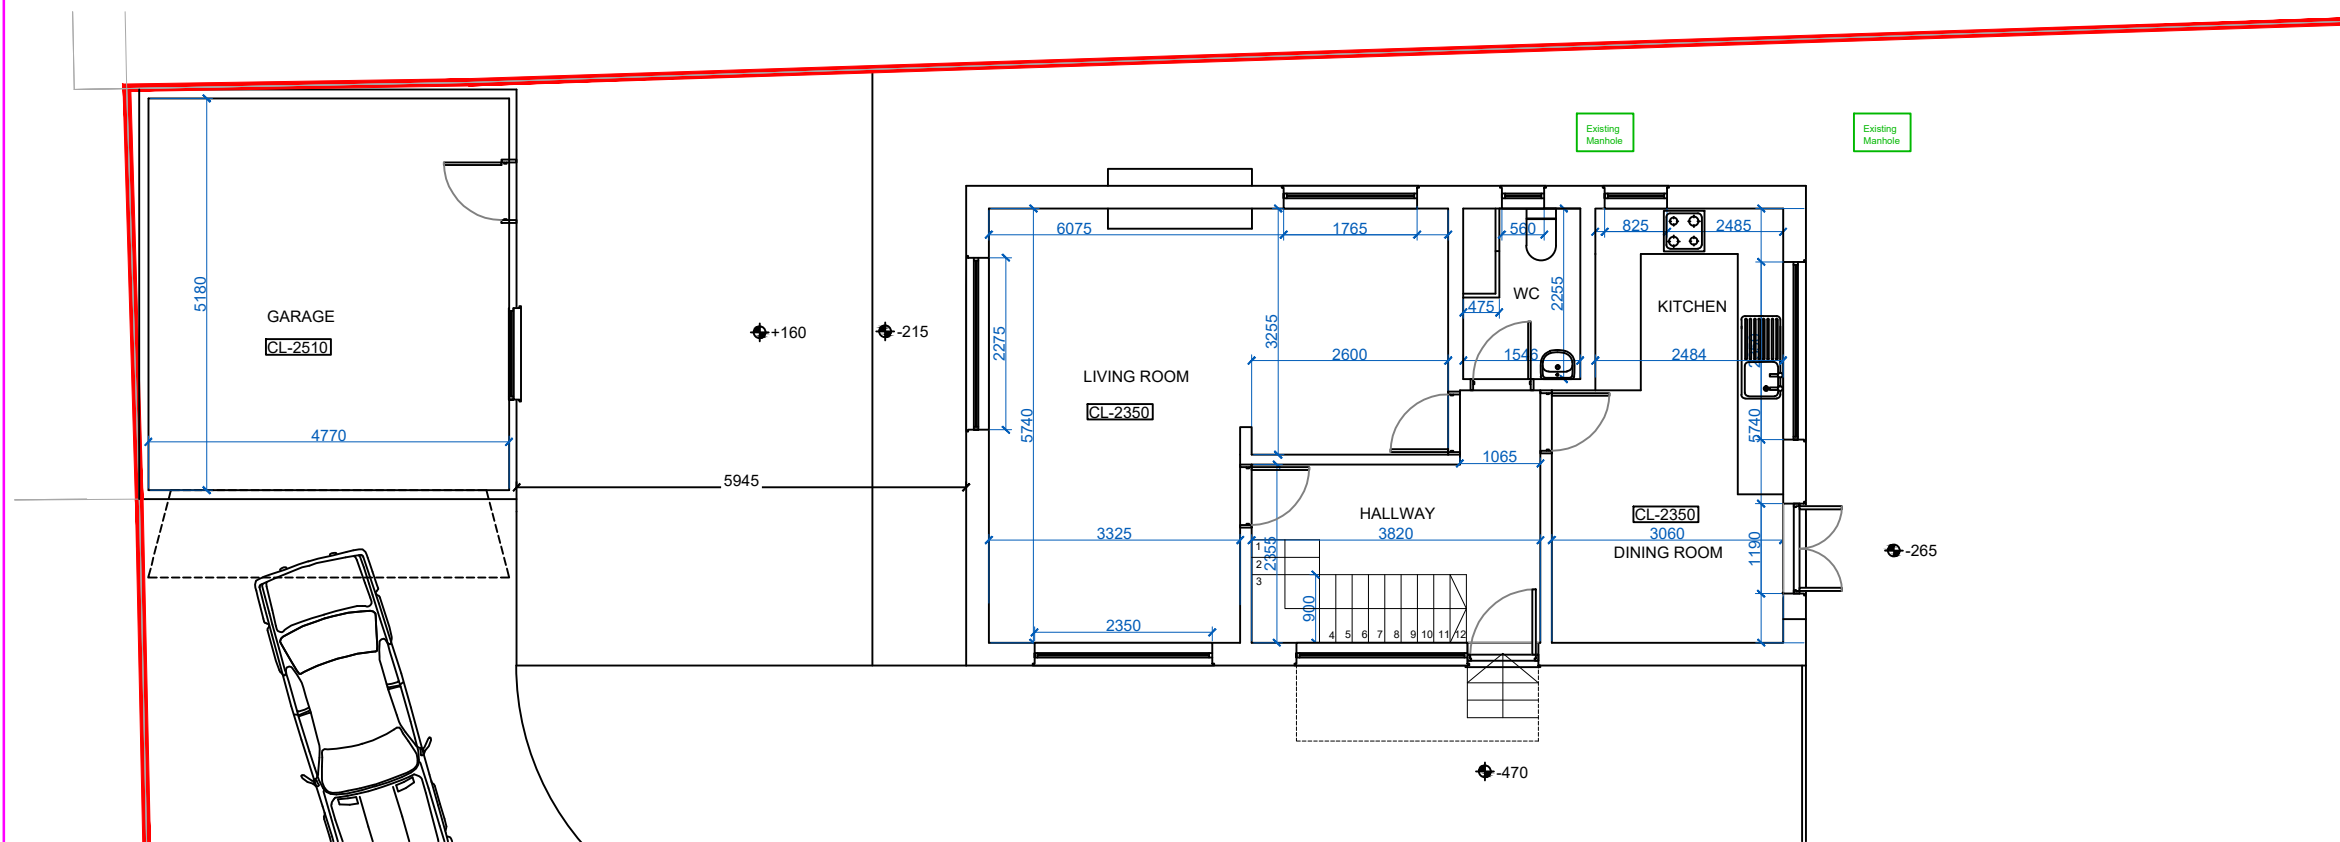



EXISTING GROUND FLOOR PLAN

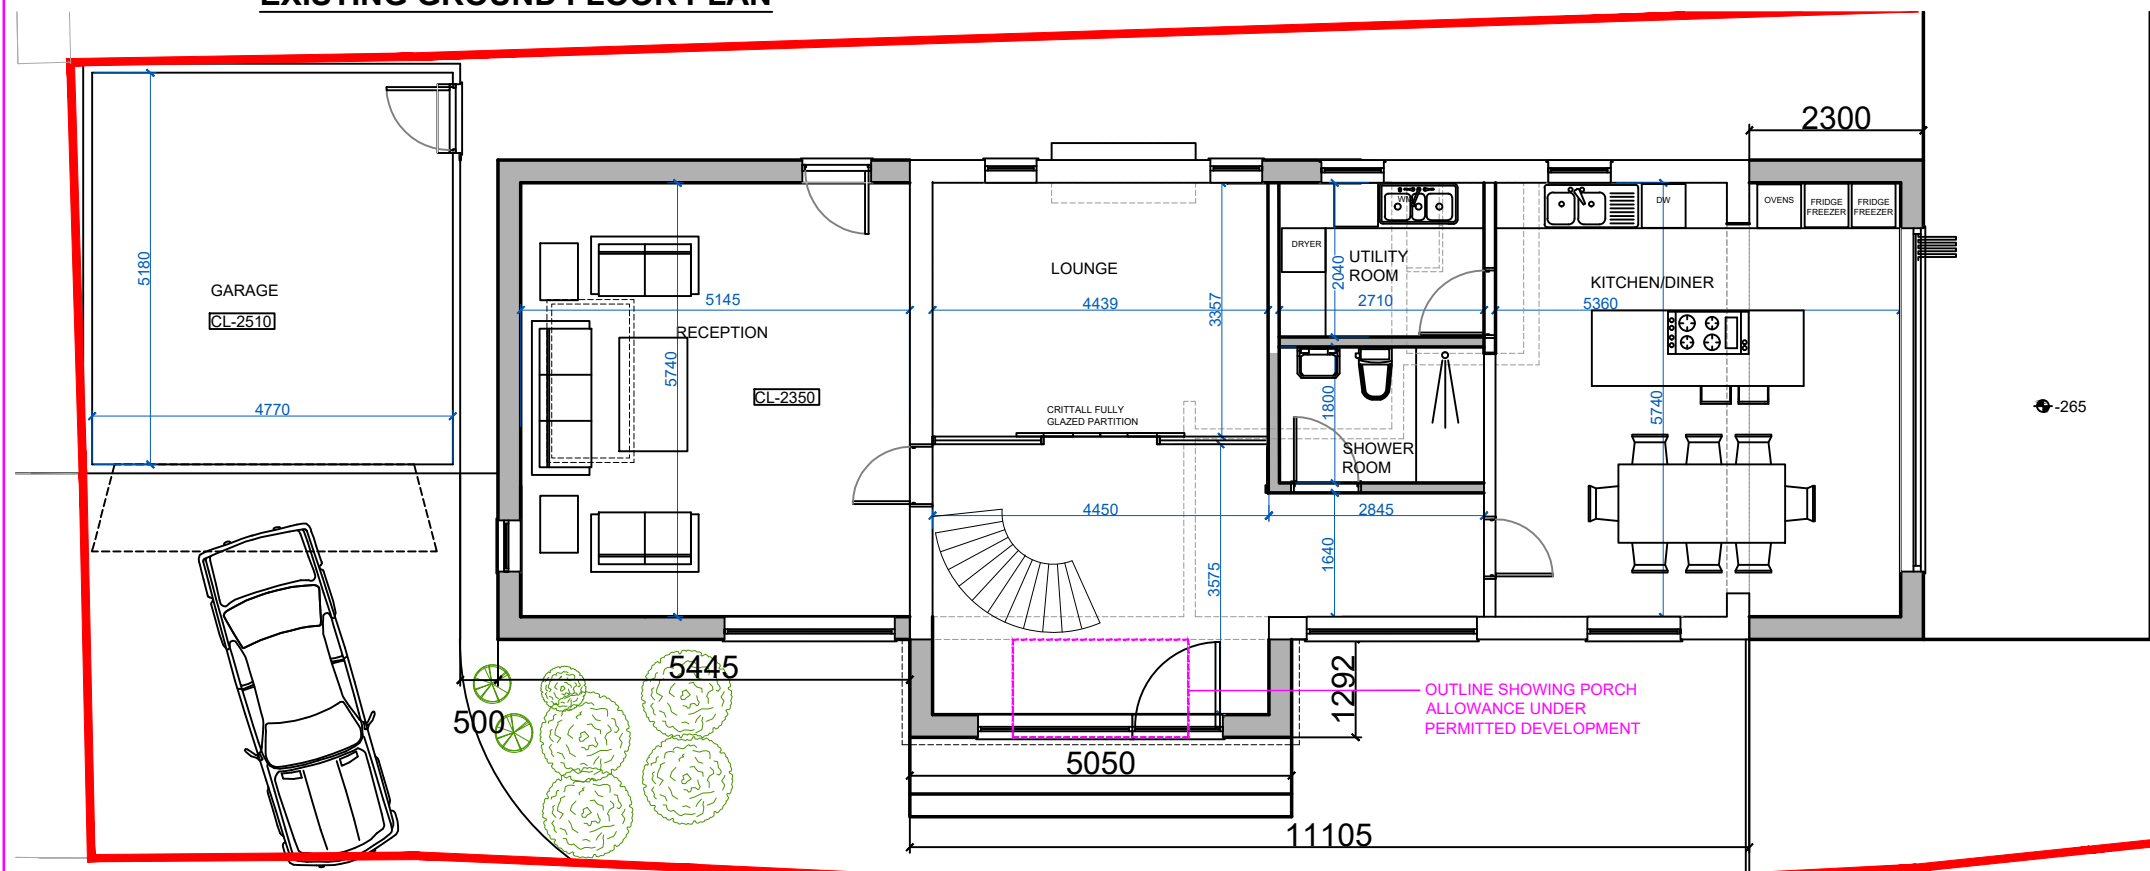

PROPOSED GROUND FLOOR PLAN

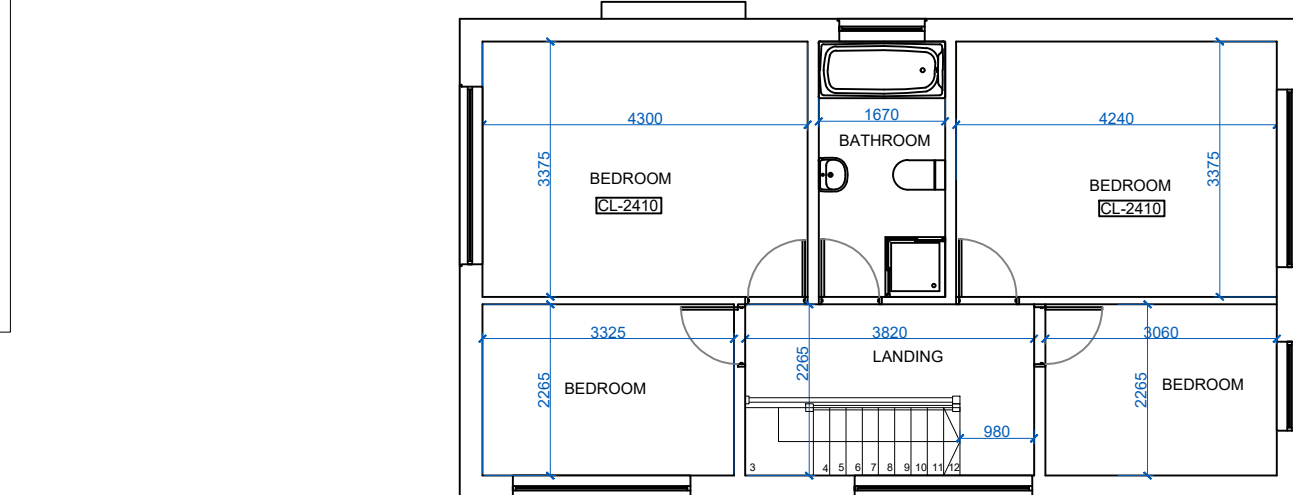

EXISTING FIRST FLOOR PLAN

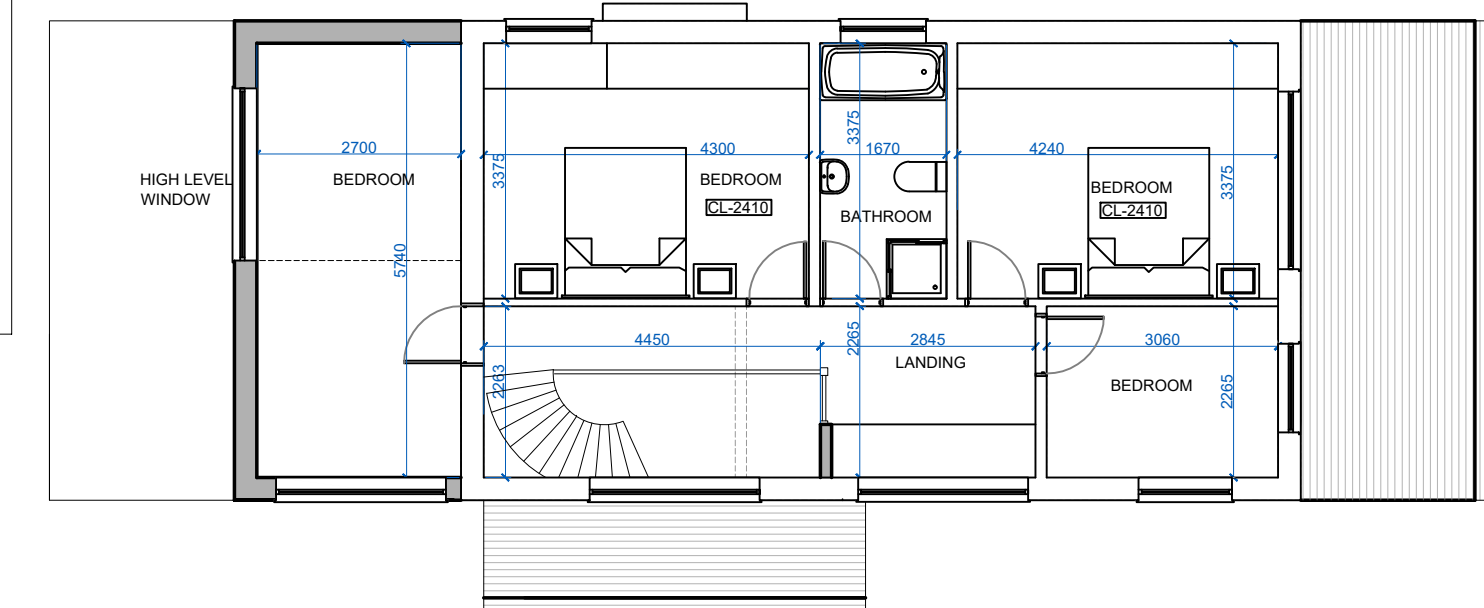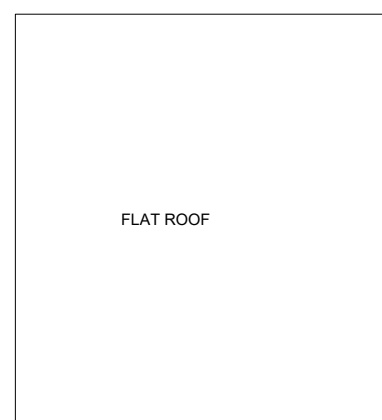

PROPOSED FIRST FLOOR PLAN

REVISIONS:



PROJECT:
27A FRITHWOOD AVENUE
NORTHWOOD
HA6 3LY

TITLE:
EXISTING AND PROPOSED PLANS
AND EXISTING ELEVATIONS
FOR CLIENT DISCUSSION ONLY

SCALE: 1:100@A1

DATE: 13.05.2022

3434 PL6 D