


EXISTING FRONT ELEVATION

EXISTING SIDE ELEVATION

EXISTING REAR ELEVATION

EXISTING SIDE ELEVATION

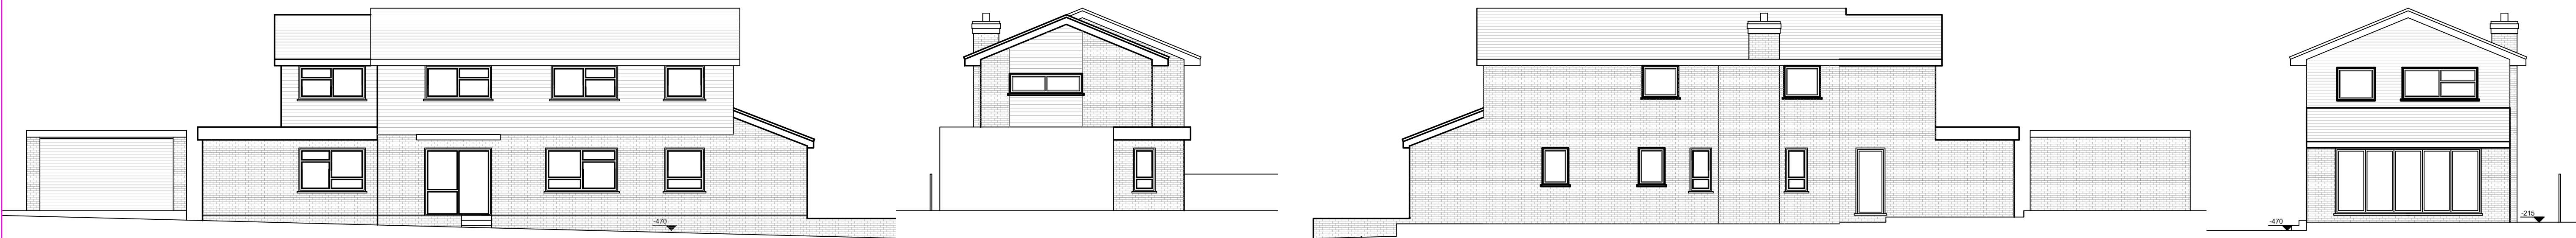


PROPOSED FRONT ELEVATION

PROPOSED SIDE ELEVATION


PROPOSED REAR ELEVATION

PROPOSED SIDE ELEVATION

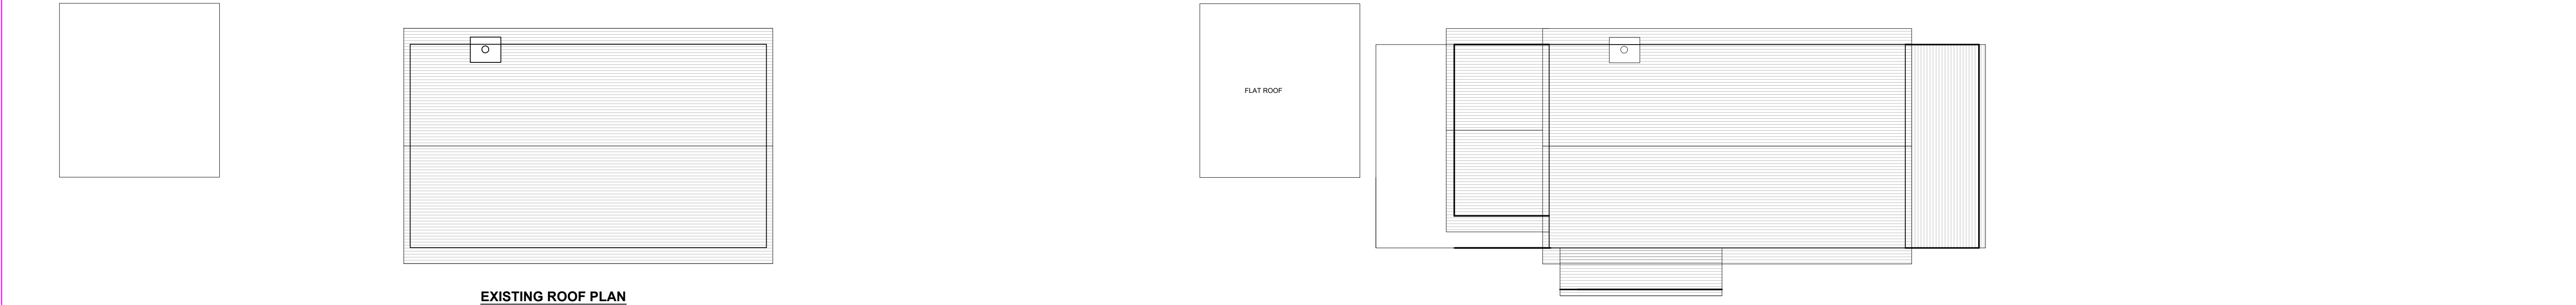


EXISTING ROOF PLAN


PROPOSED ROOF PLAN

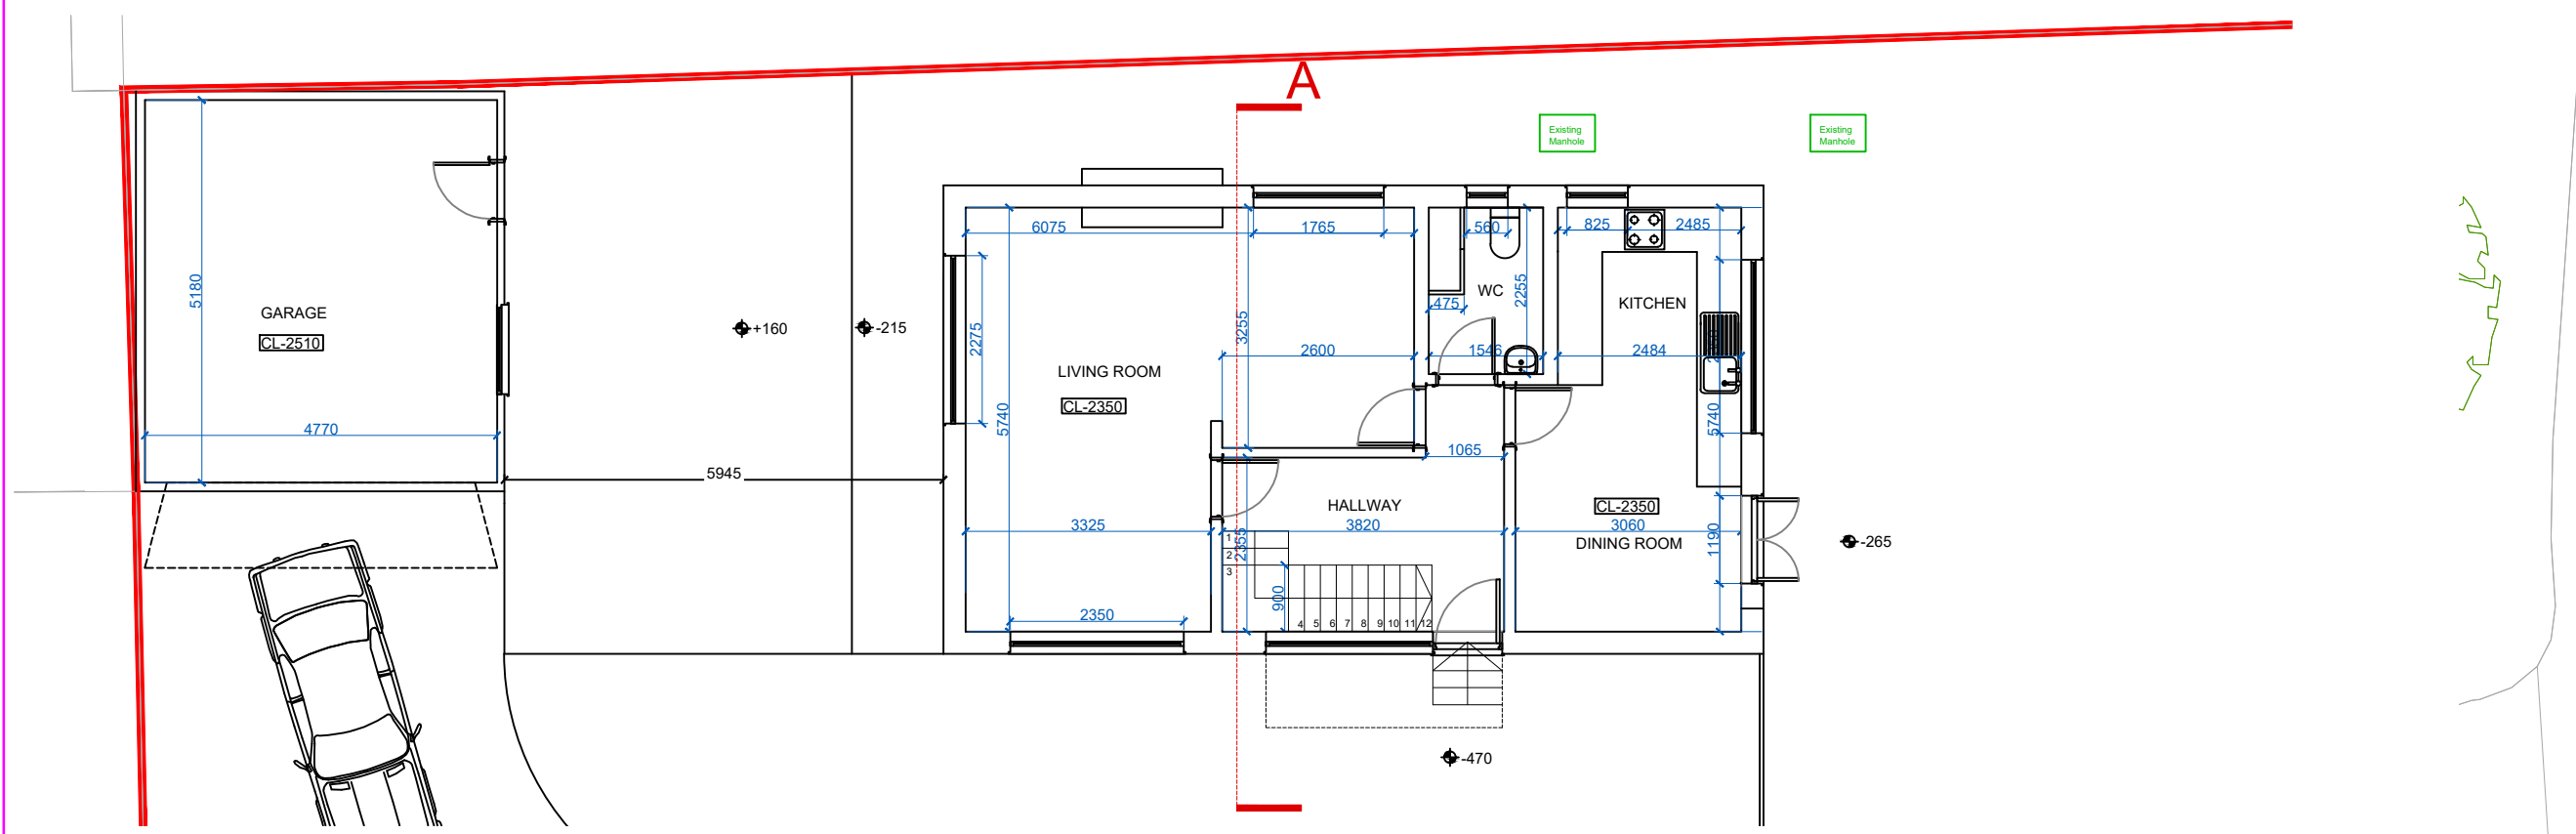


EXISTING GROUND FLOOR PLAN

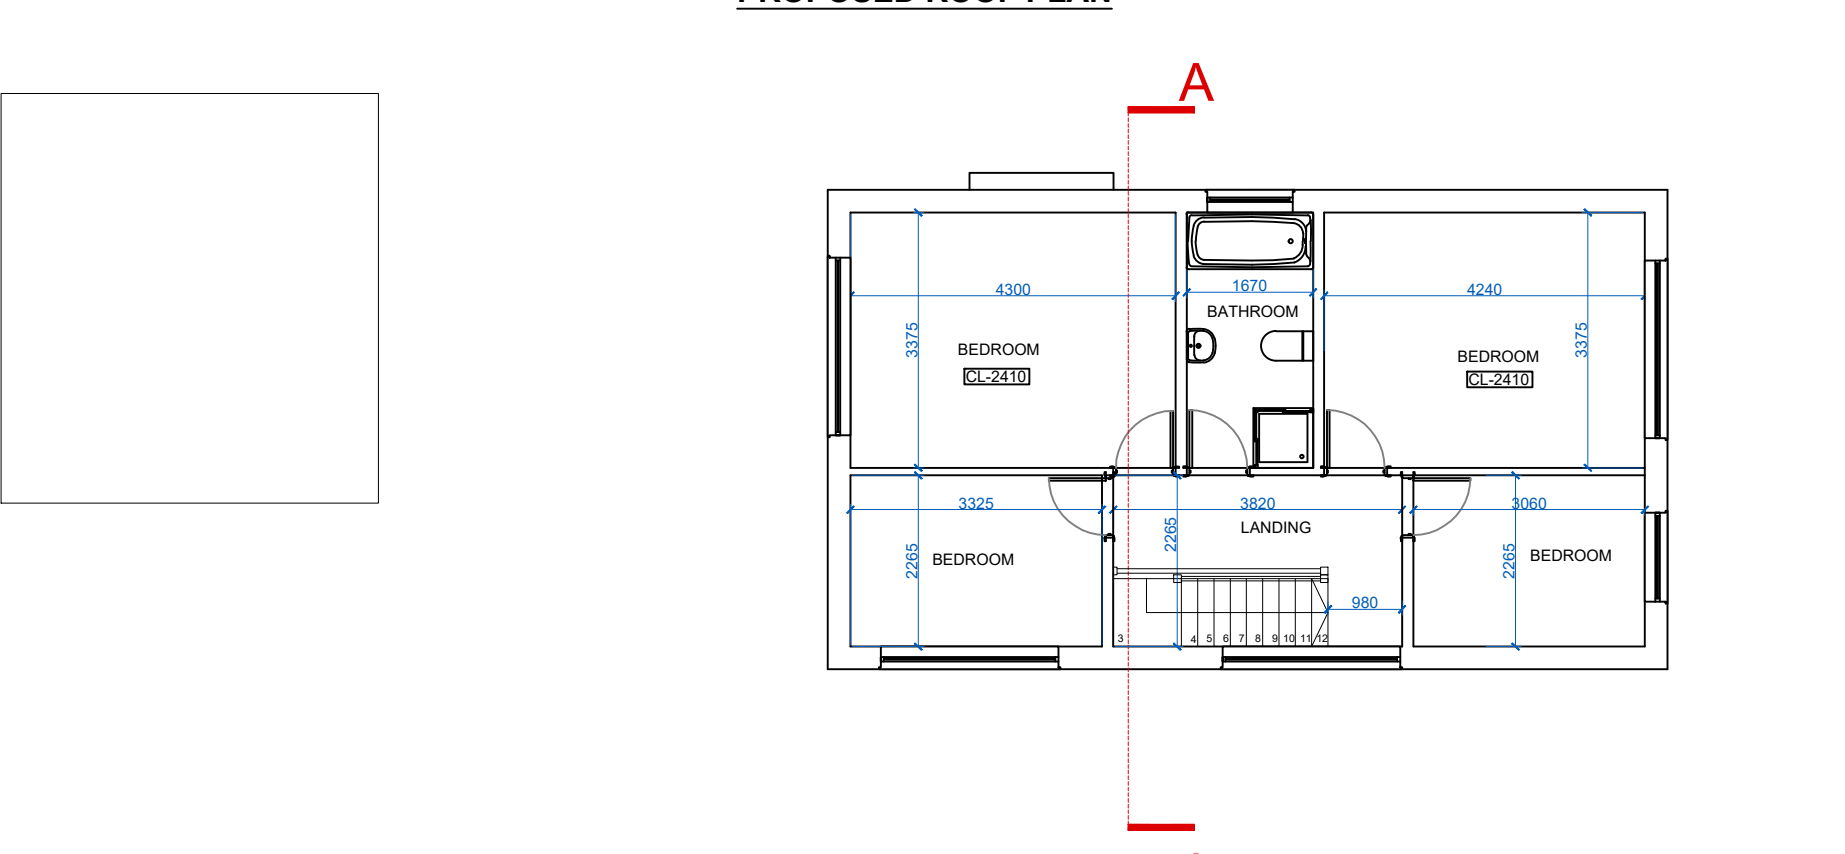

PROPOSED GROUND FLOOR PLAN

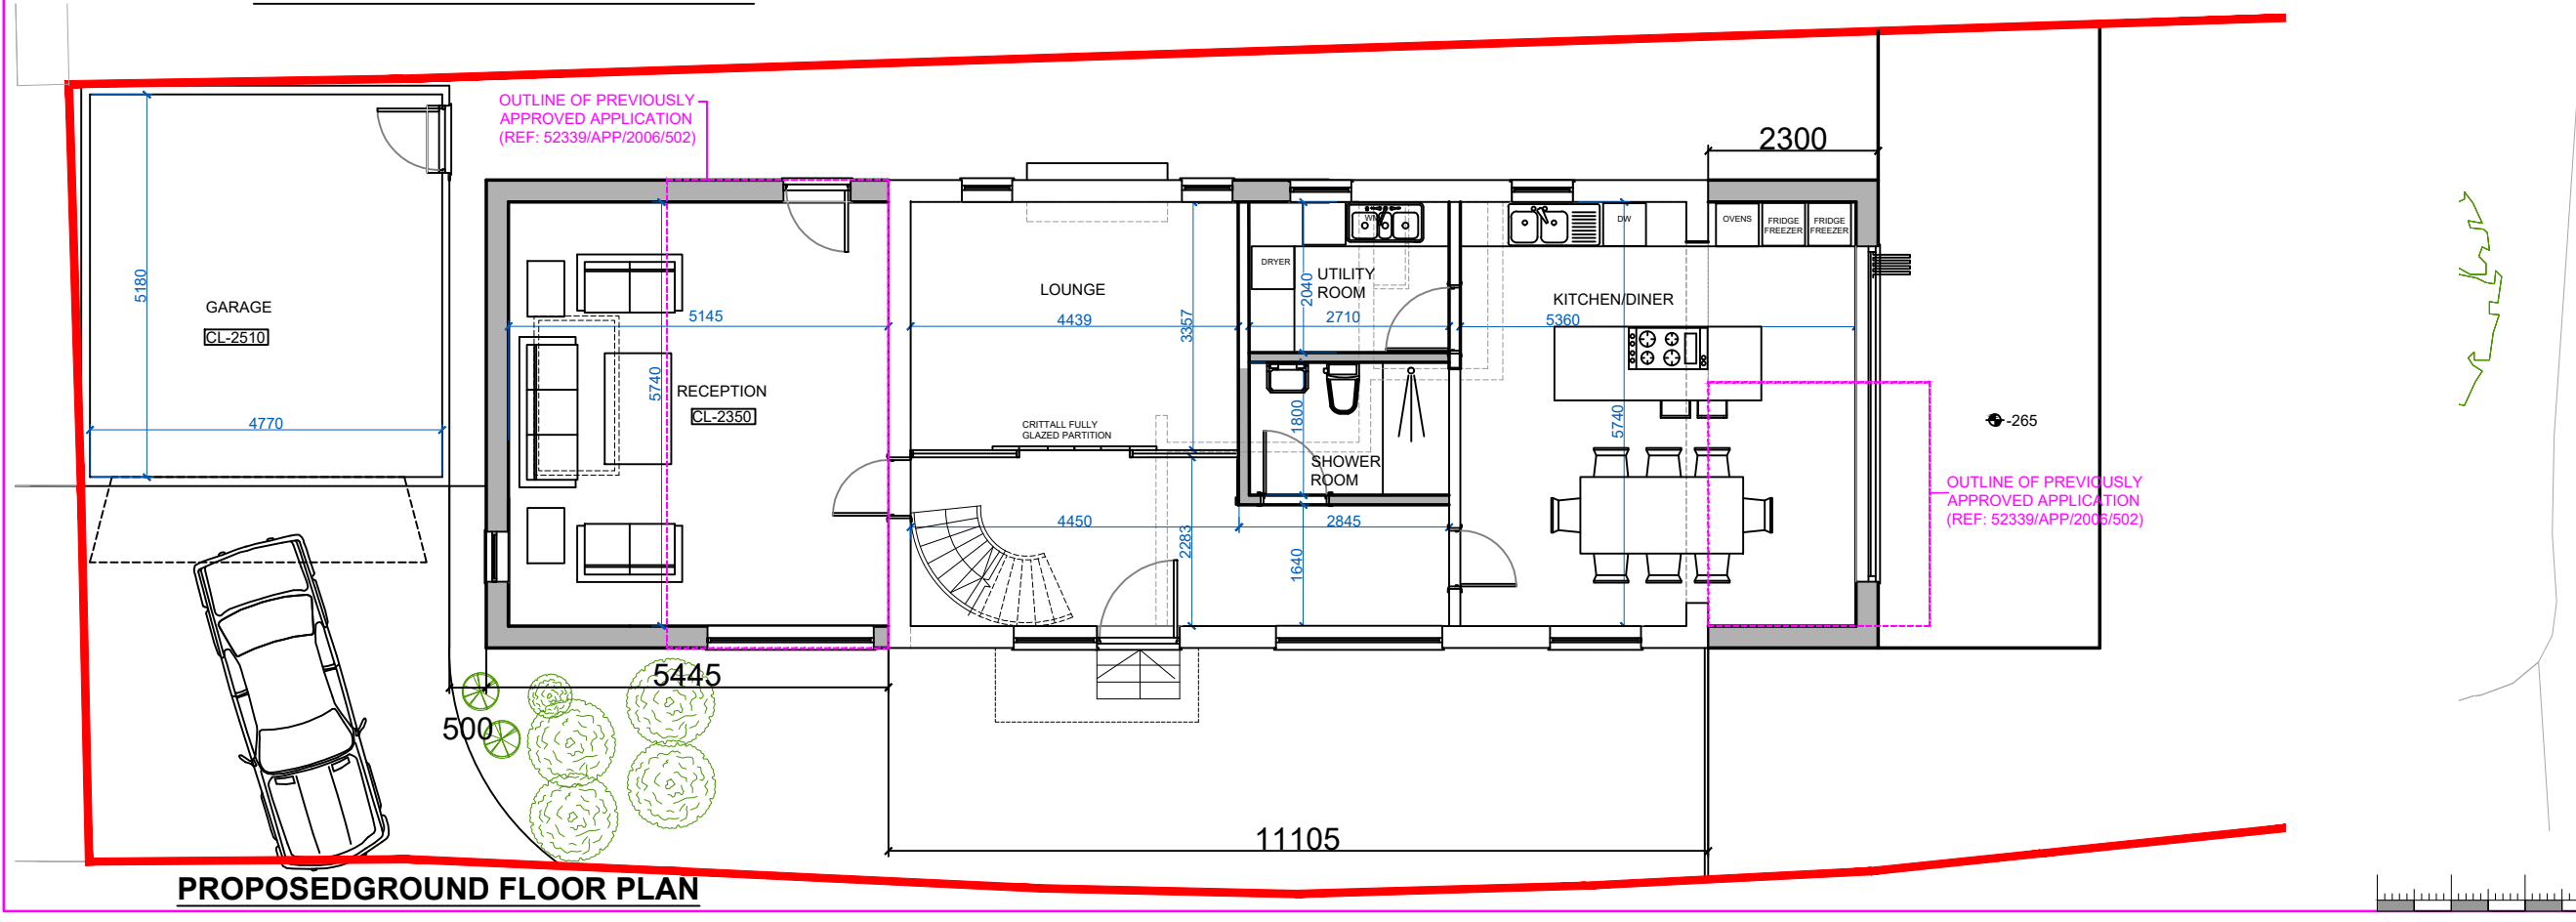

EXISTING FIRST FLOOR PLAN

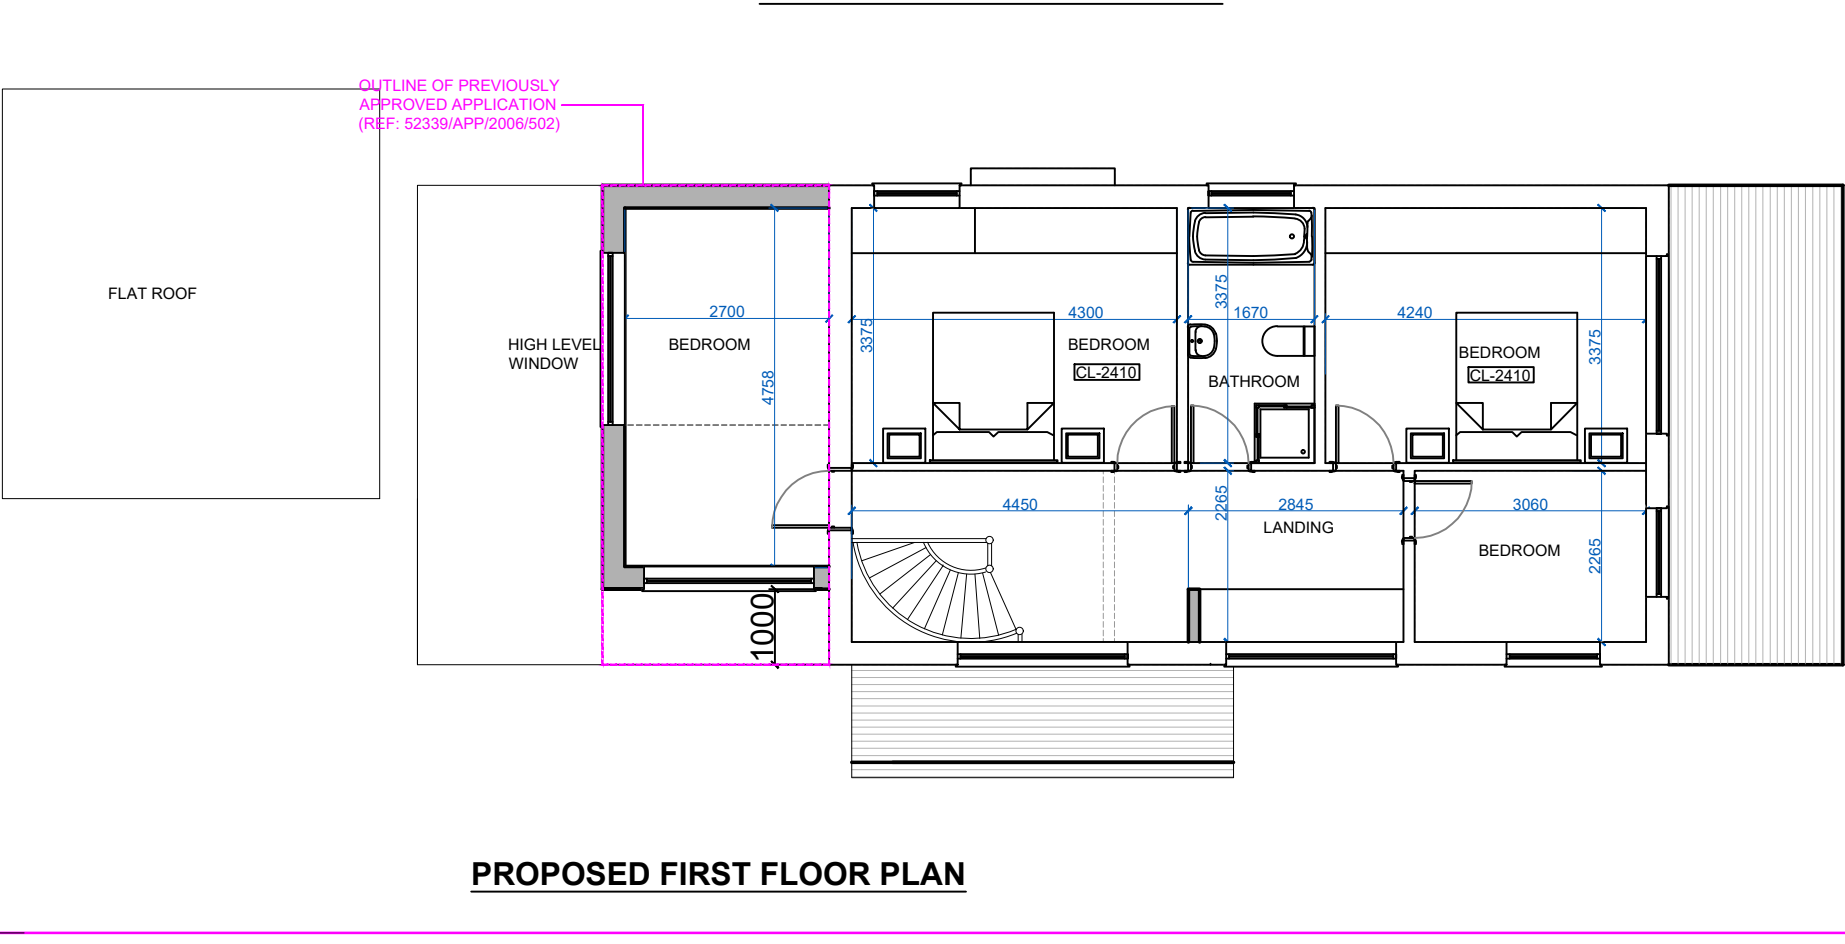

PROPOSED FIRST FLOOR PLAN

REVISIONS:



PROJECT:
27A FRITHWOOD AVENUE
NORTHWOOD
MIDDX
HA6 3LY
TITLE:
EXISTING AND PROPOSED PLANS
AND EXISTING ELEVATIONS
FOR PLANNING PURPOSES ONLY

SCALE: 1:100@A1
DATE: 02.09.22

3434 PL6 E