




REVISION:	DATE:	NOTE:
A	Oct. 2020	Design amended

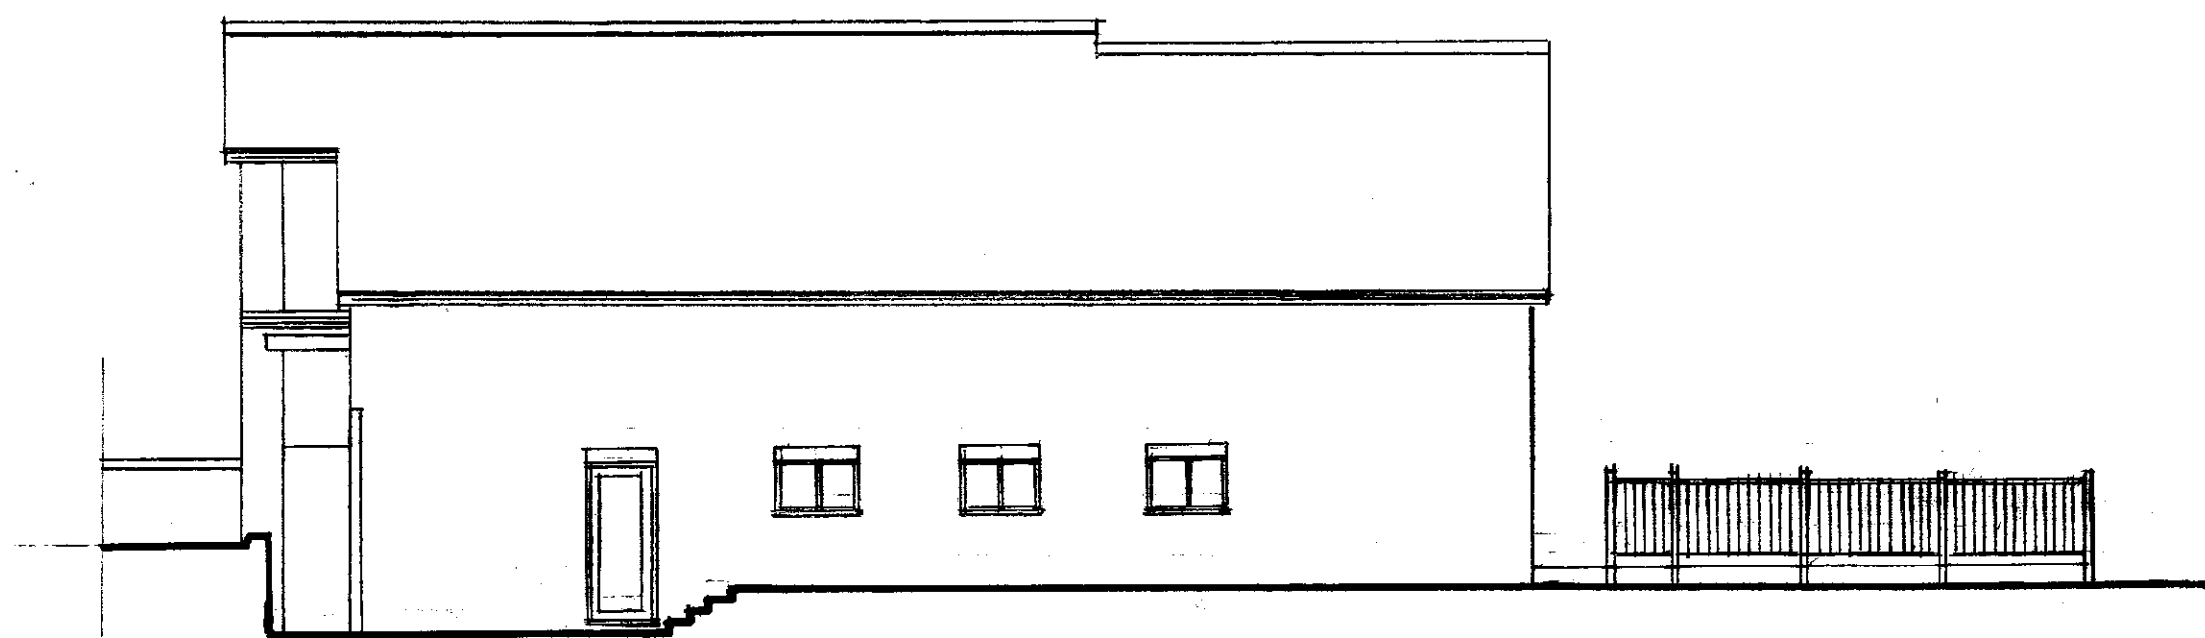


EXISTING SIDE VIEW TO NO 25A

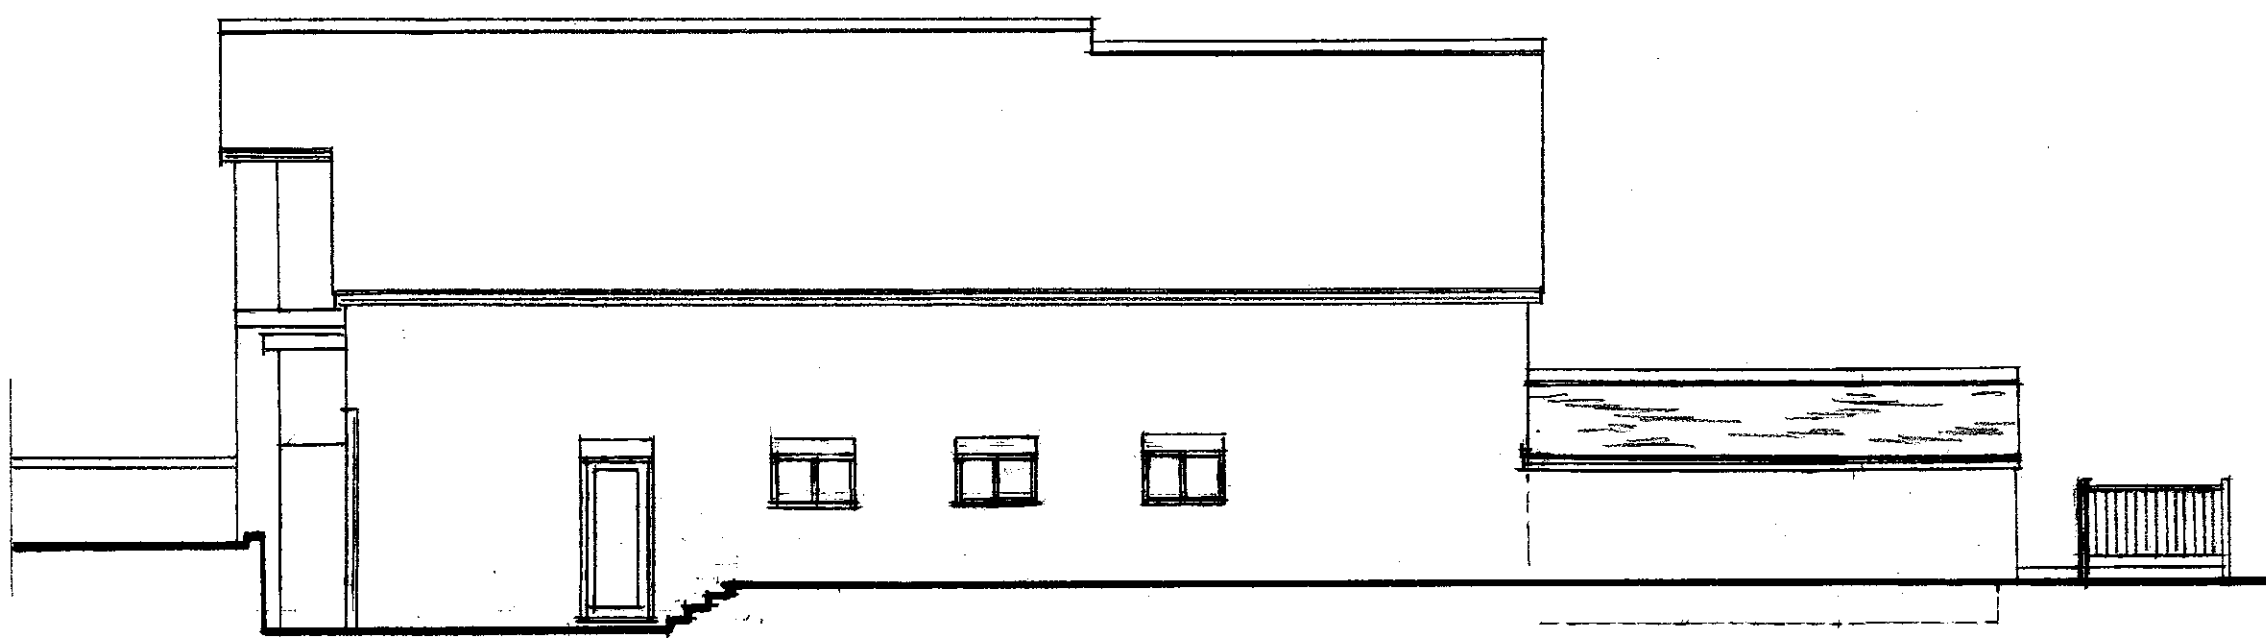


PROPOSED SIDE VIEW

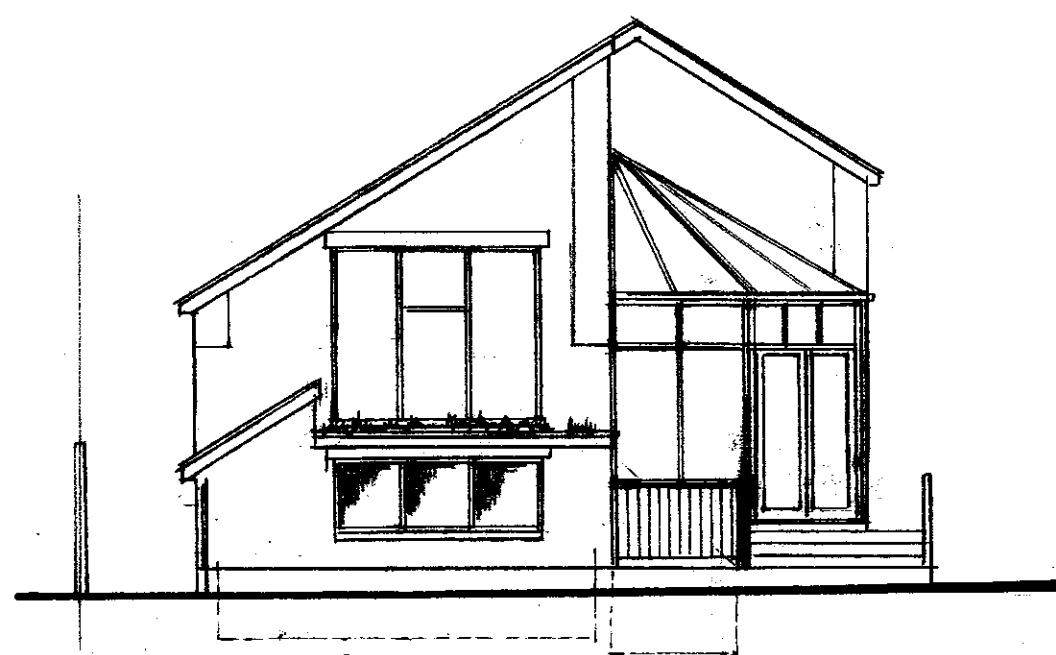


PROPOSED REAR VIEW

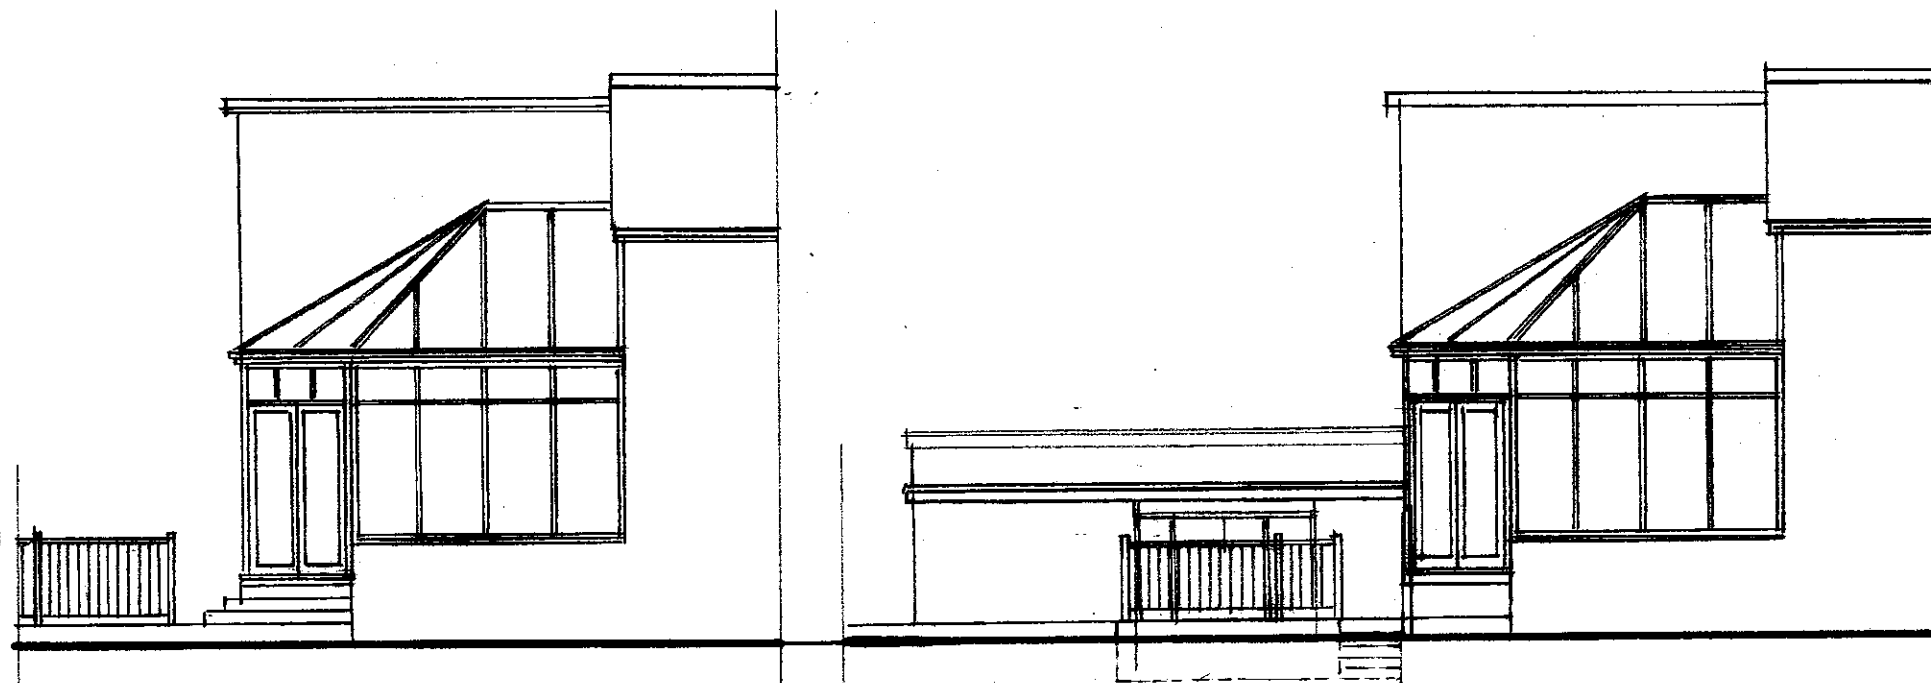


EXISTING SDE VIEW TO NO.23b

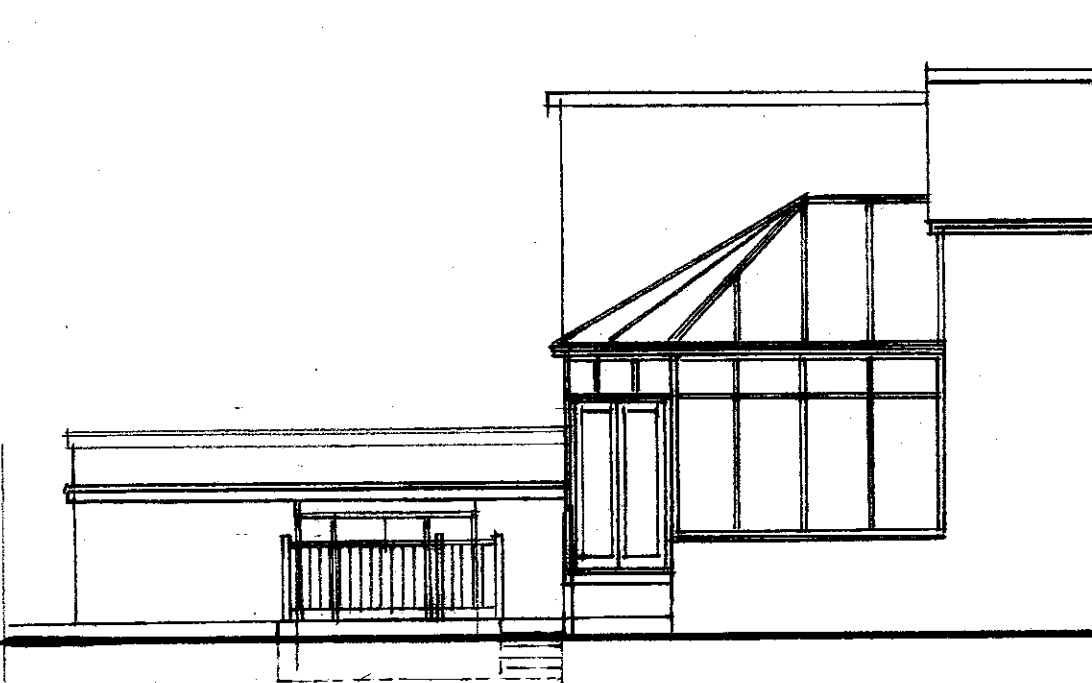


PROPOSED SIDE VIEW TO NO.23b

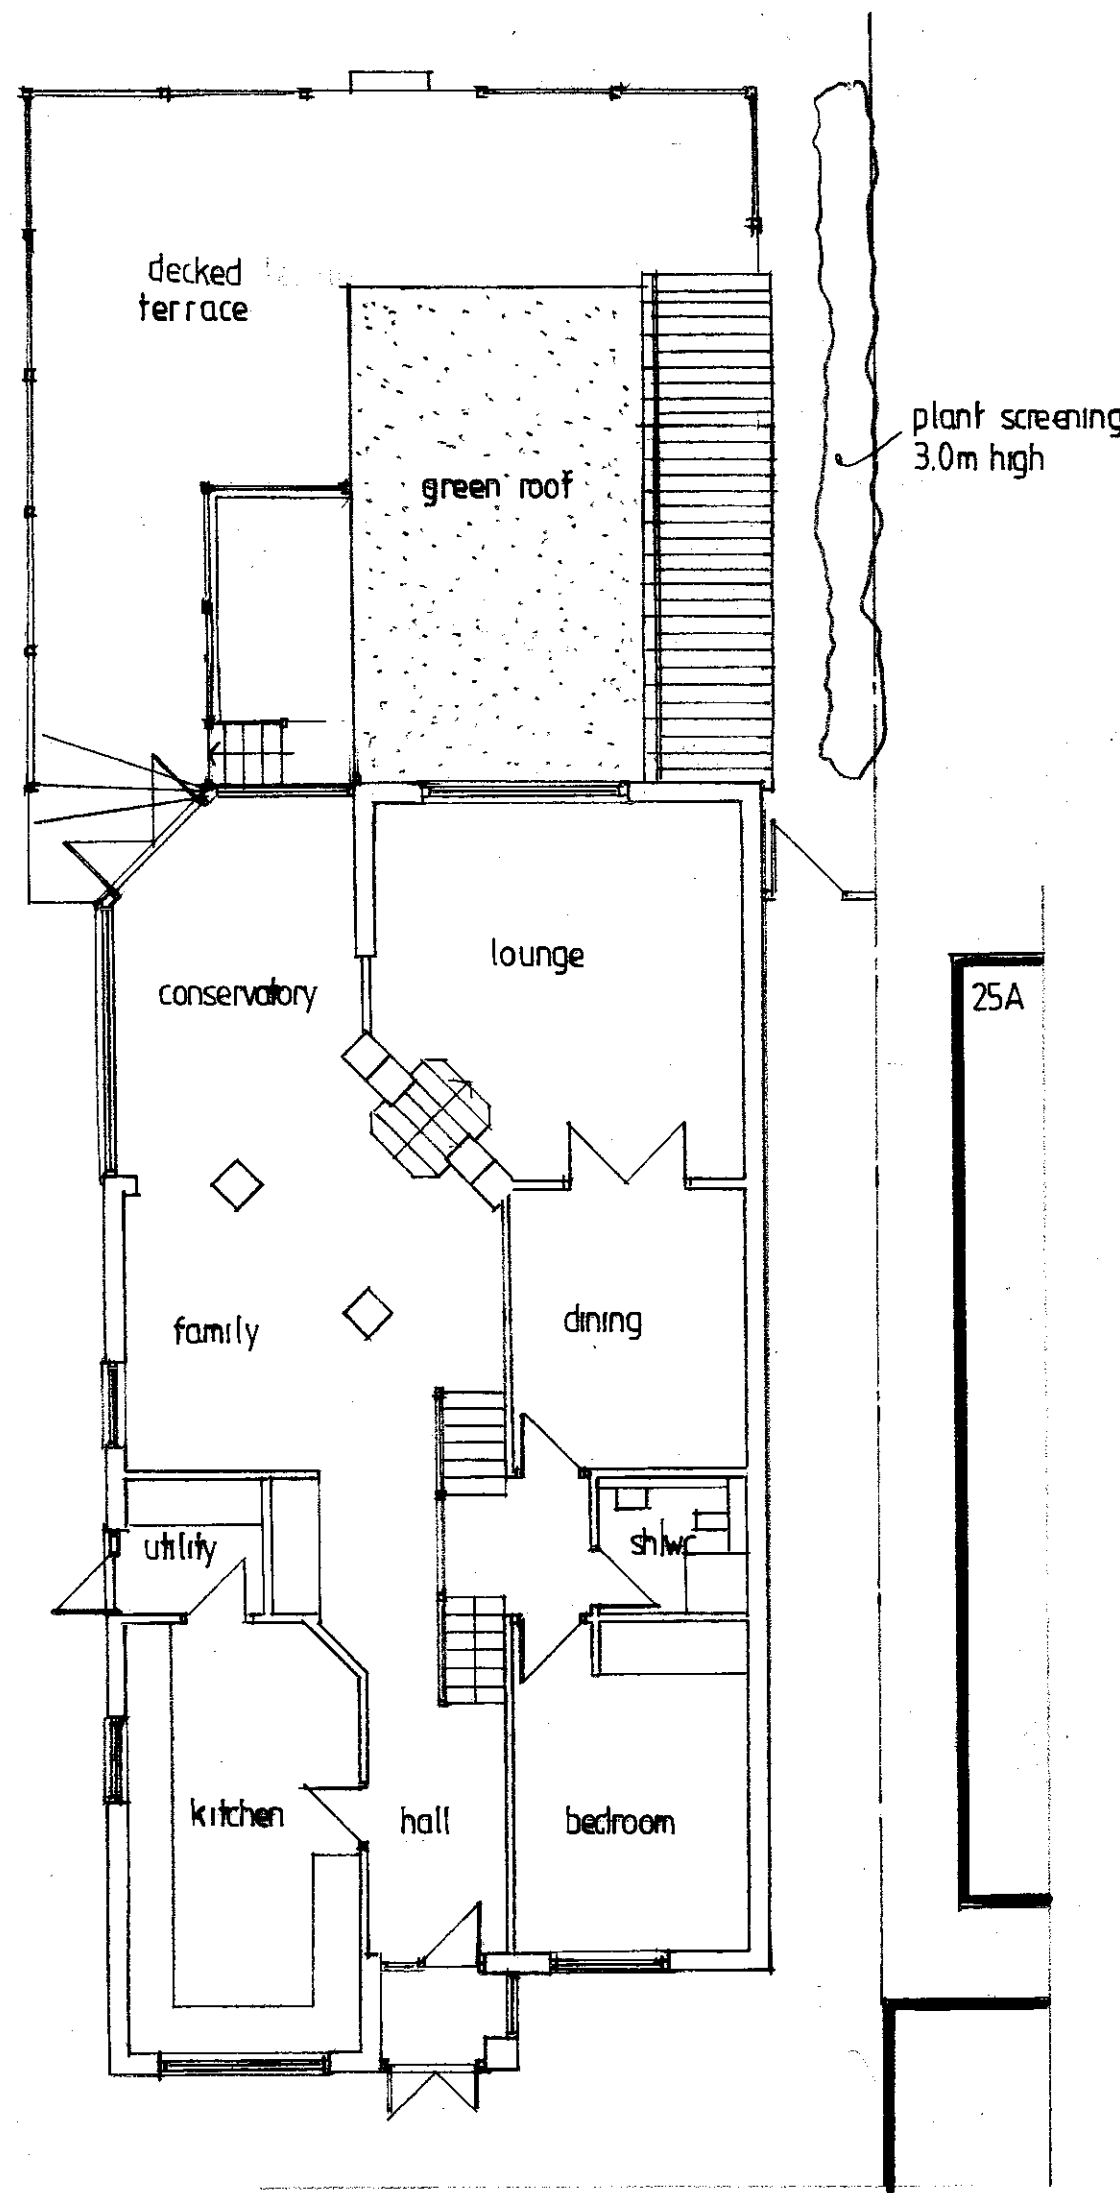


PROPOSED GROUND FLOOR

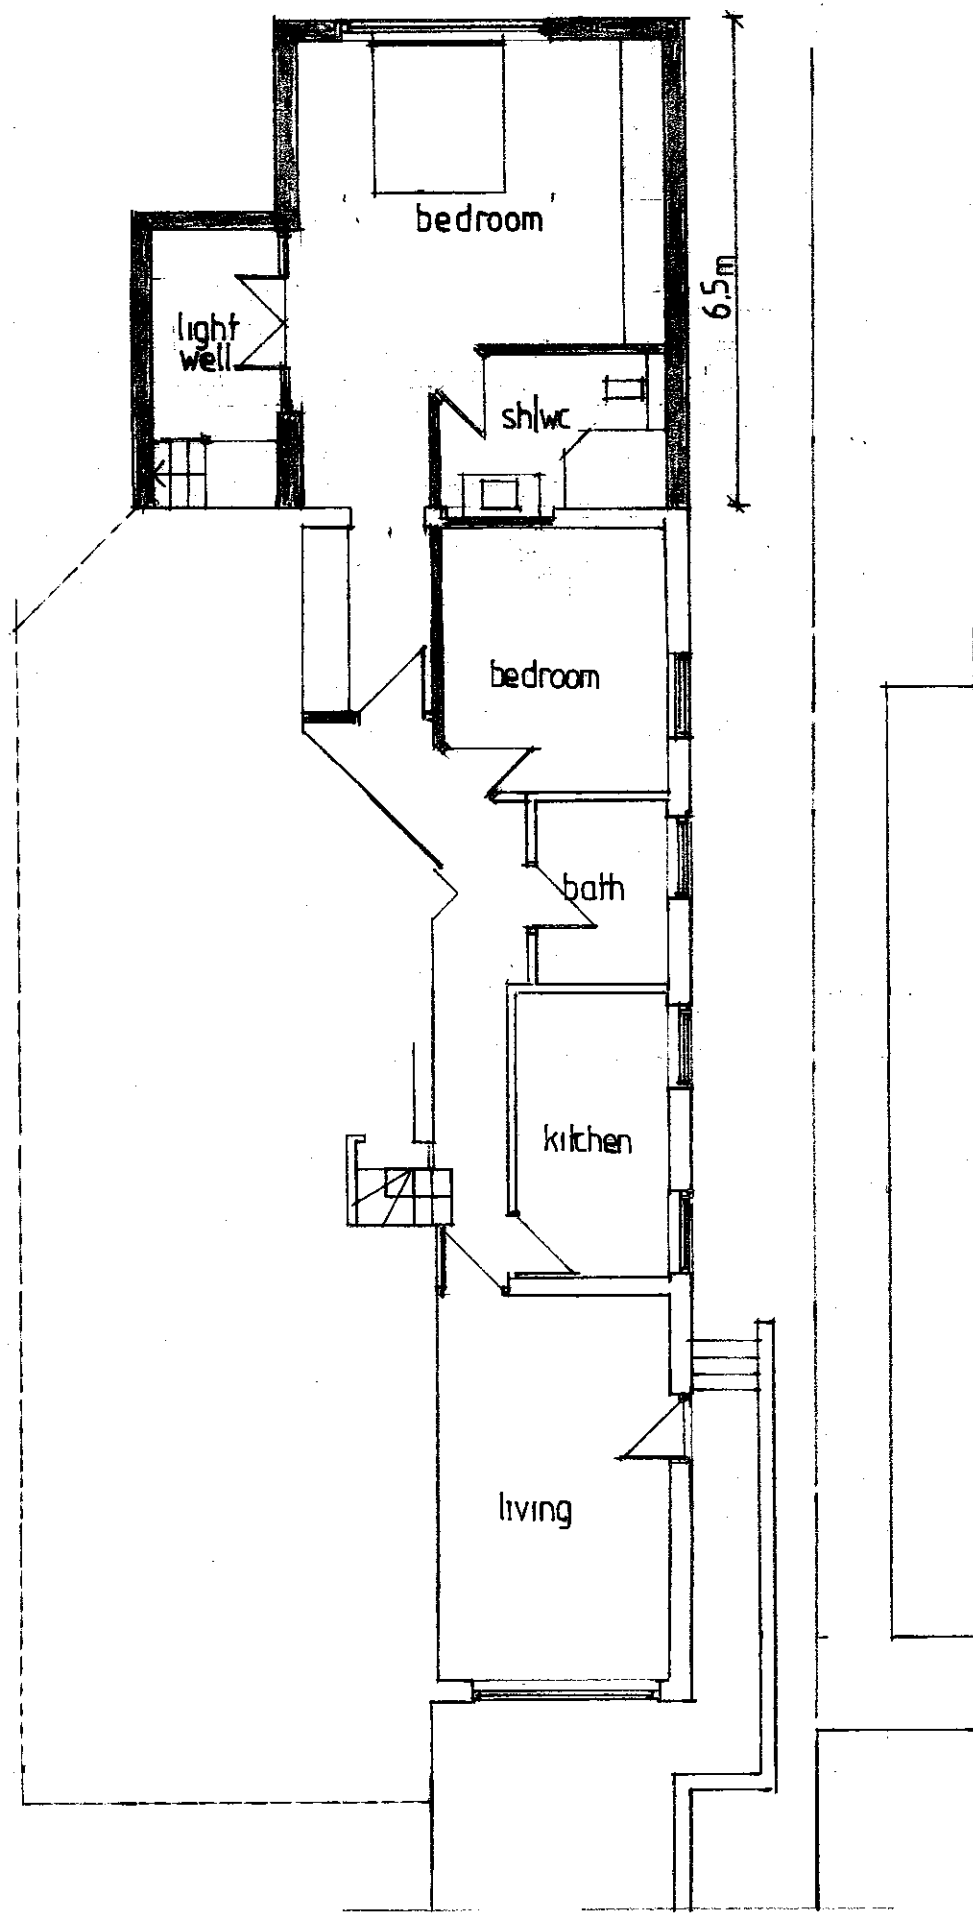


PROPOSED LOWER GROUND FLOOR
(new work shaded)

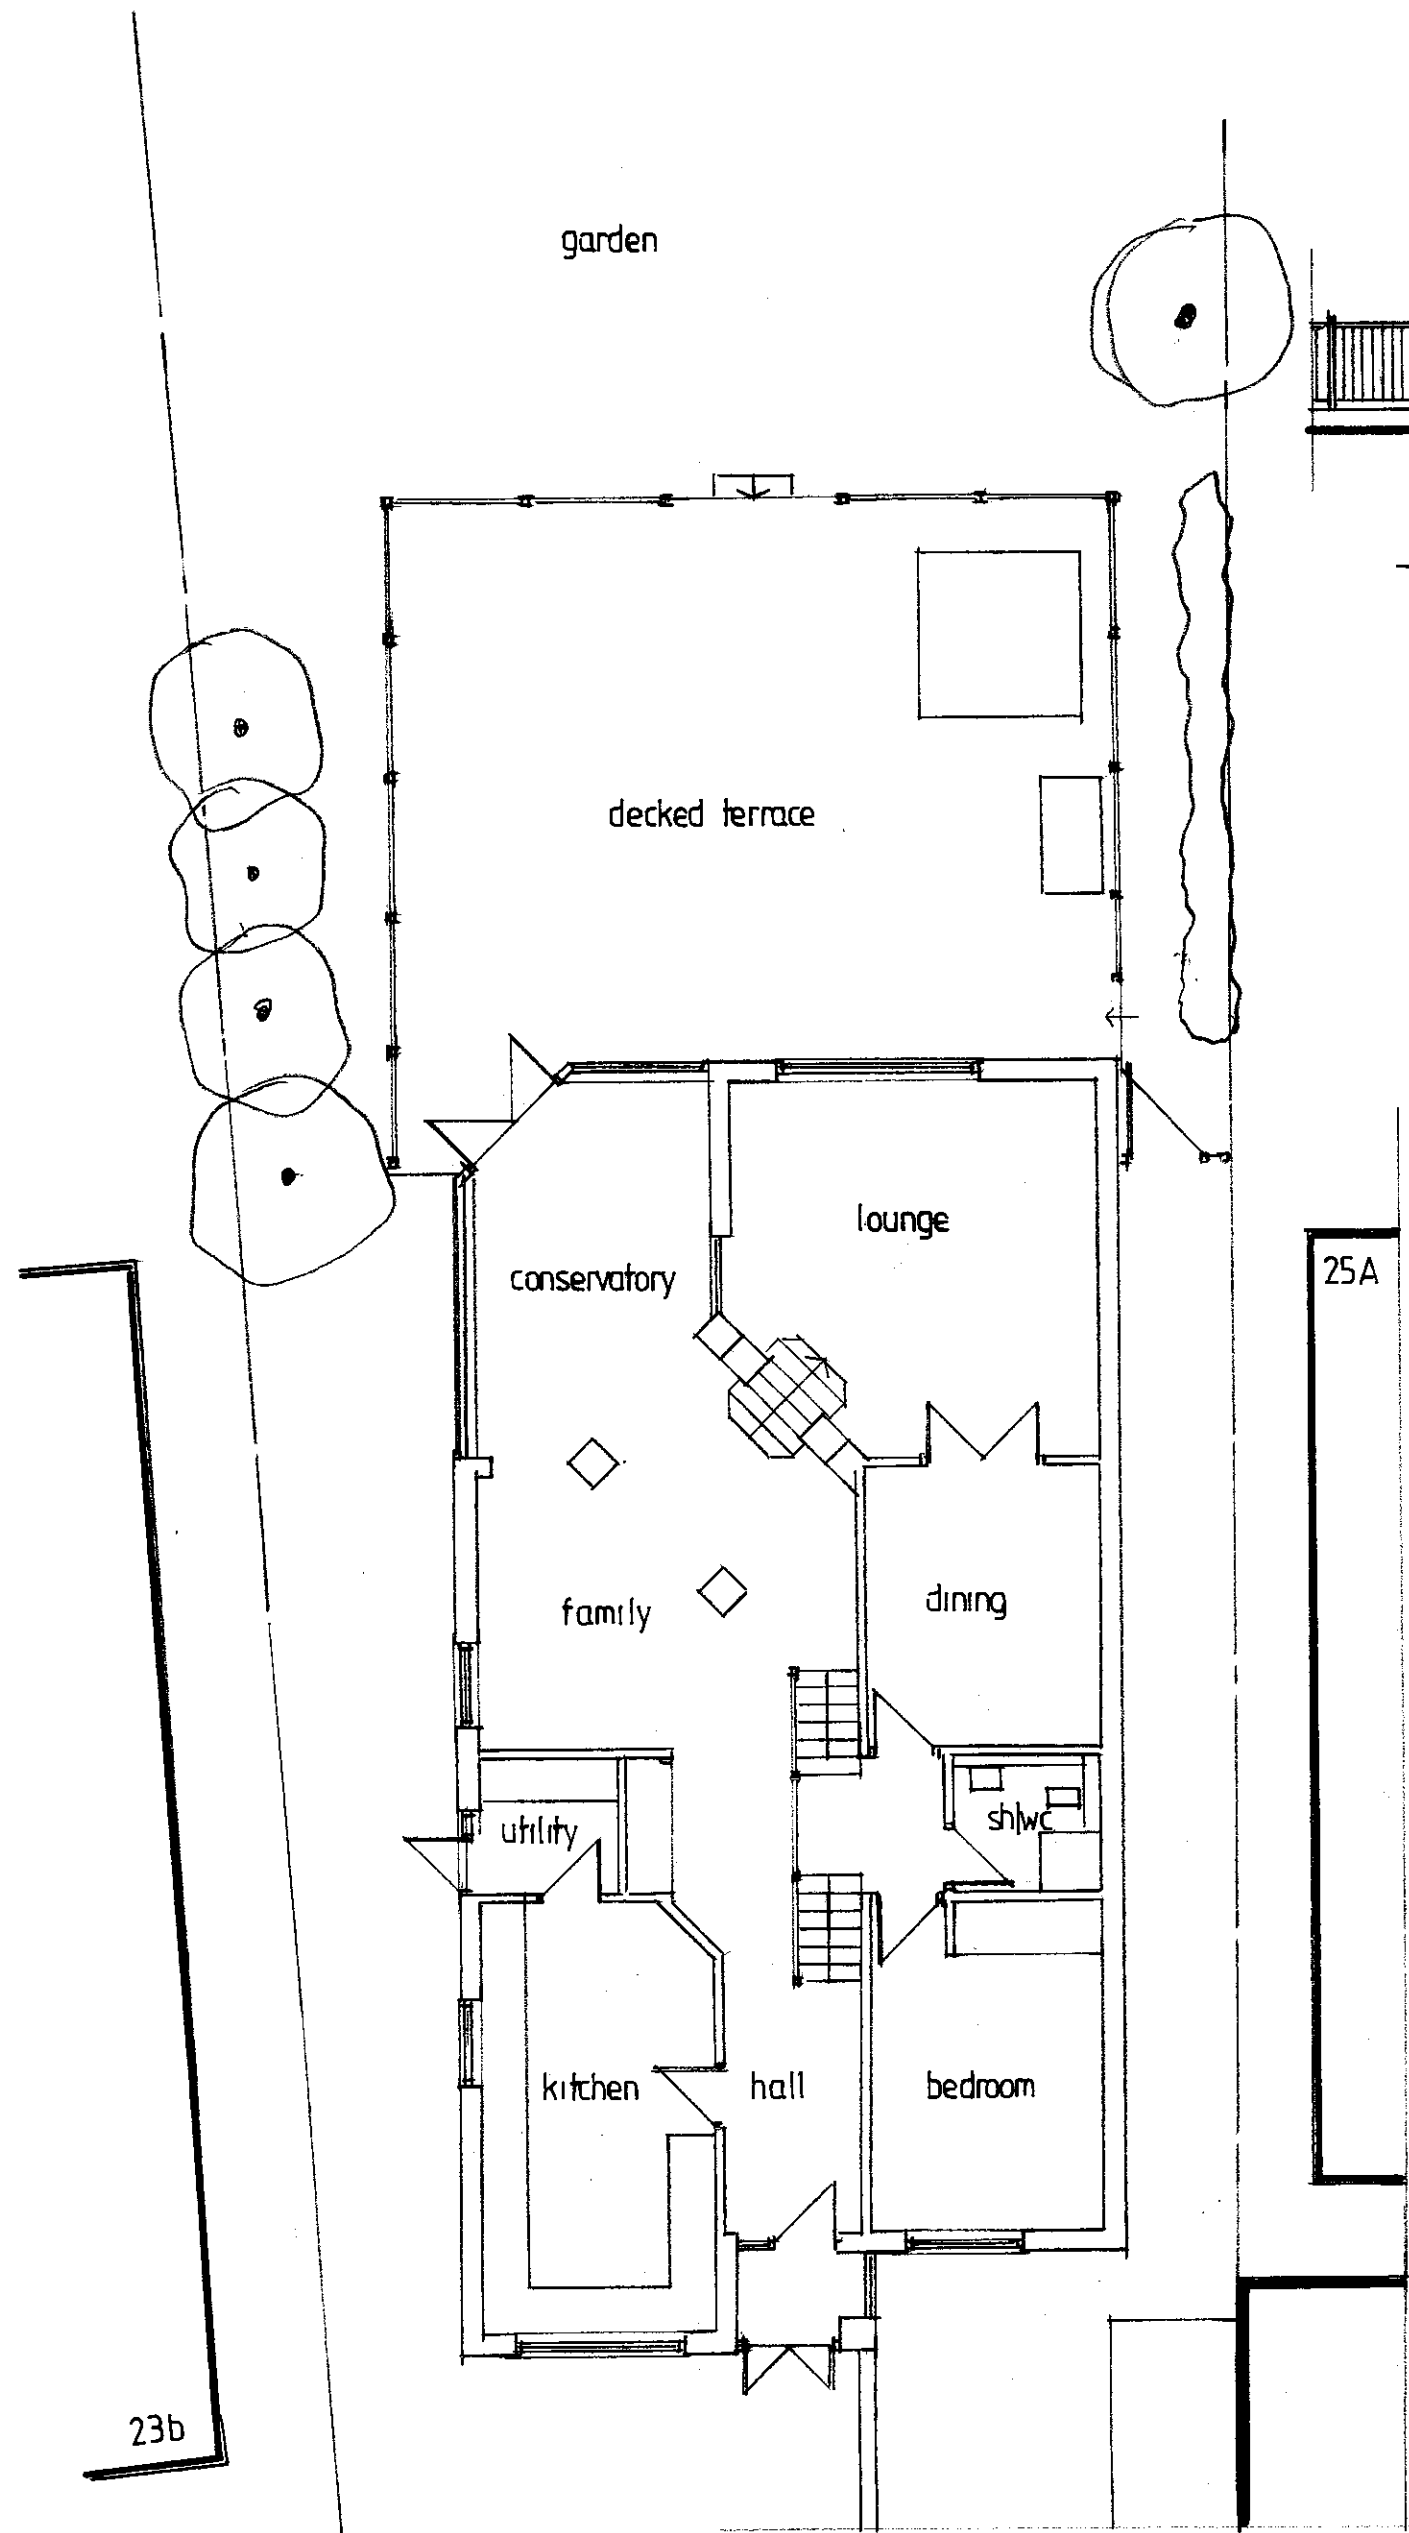


EXISTING GROUND FLOOR

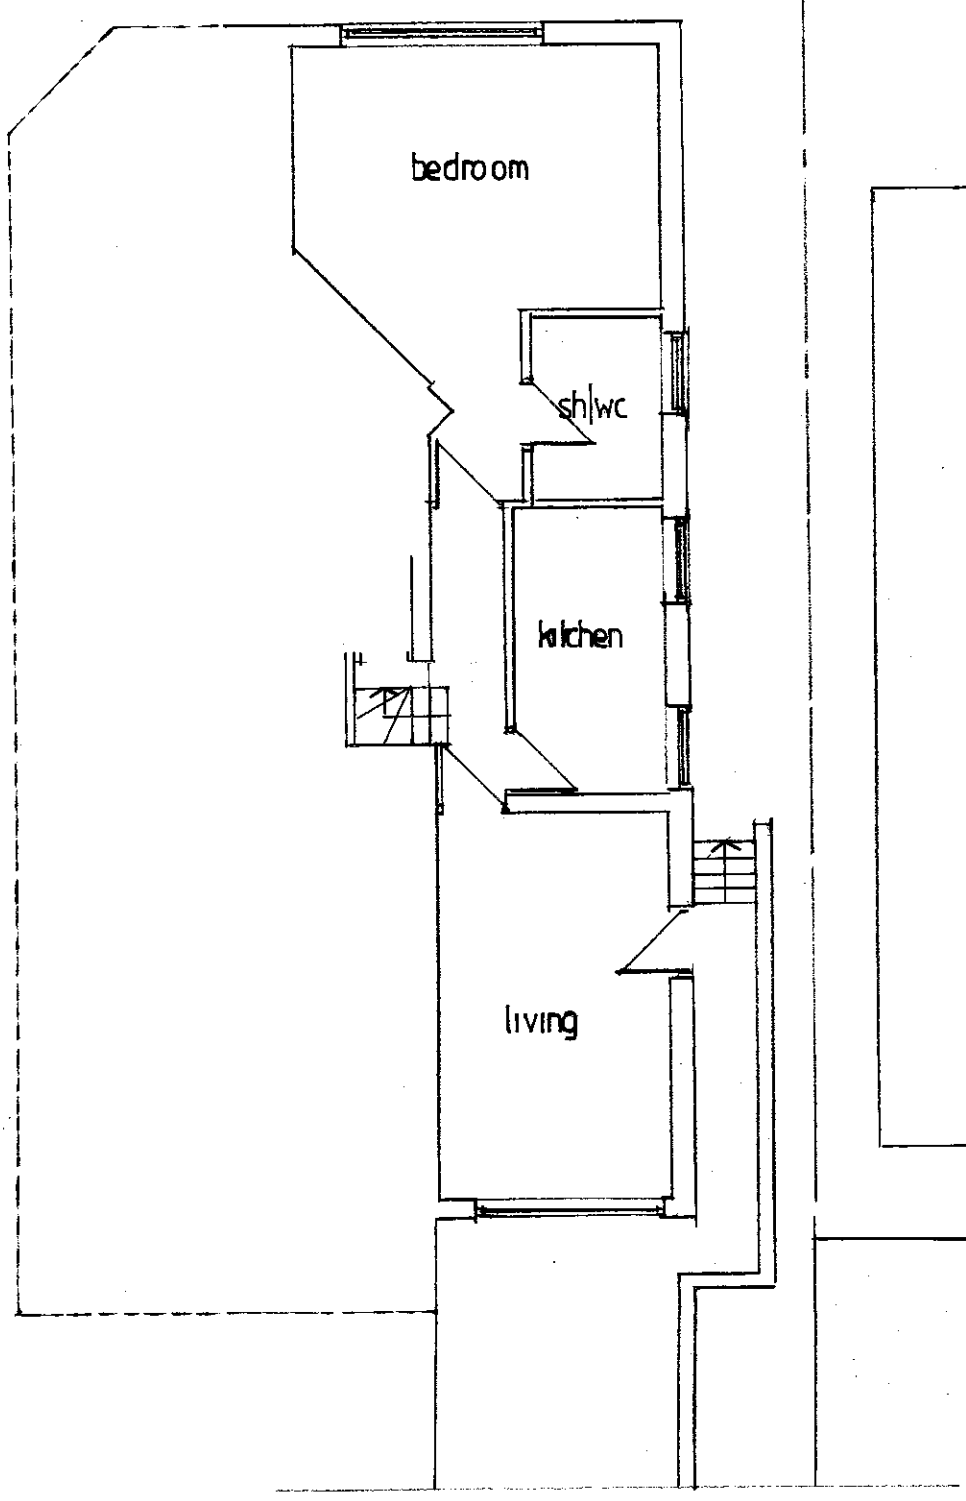

EXISTING LOWER GROUND FLOOR

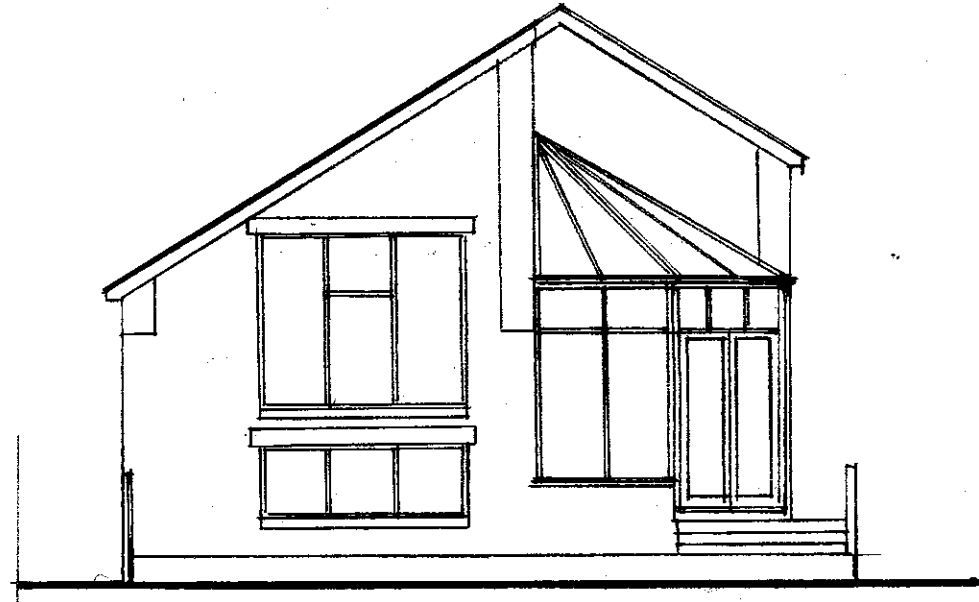

EXISTING REAR VIEW

 

homeplans

Church Gardens, Church Hill, Harefield, Middlesex UB9 6DU

T: 01895 822488
E: patrick@homeplansharefield.com
W: www.homeplansharefield.com



CLIENT: DR & MRS KHAN

PROJECT: 25 CHENEY STREET
PINNER

TITLE: DESIGN PROPOSAL - REAR EXTENSION
FLOOR PLANS & ELEVATIONS

DRG NO:
2119 | 1

DATE:
SEPT. 2020

SCALE:
1:100 AT A1

DRAWN:

A