



01 **FRONT ELEVATION**
Scale: 1:100

- WALLS - Composite timber cladding (non combustible)
- EAVES - Fascia and soffit to be UPVc
- DOORS - Doors to be UPVc double glazed
- RWP & GUTTERS - To be UPVc. black
- ROOF - Flat roof to be GRP grey/black colour

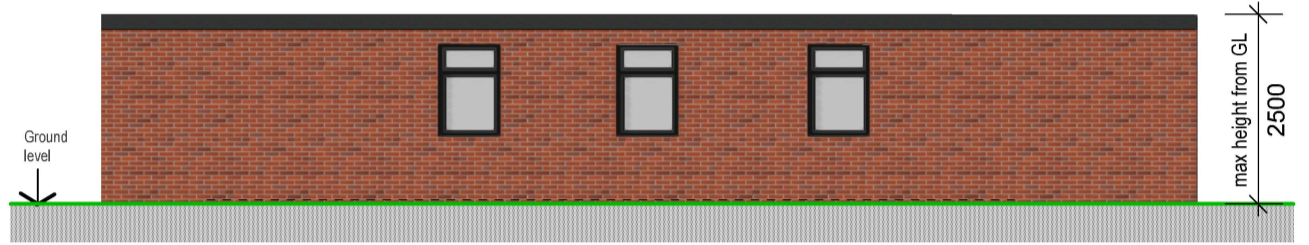


02 **REAR ELEVATION**
Scale: 1:100

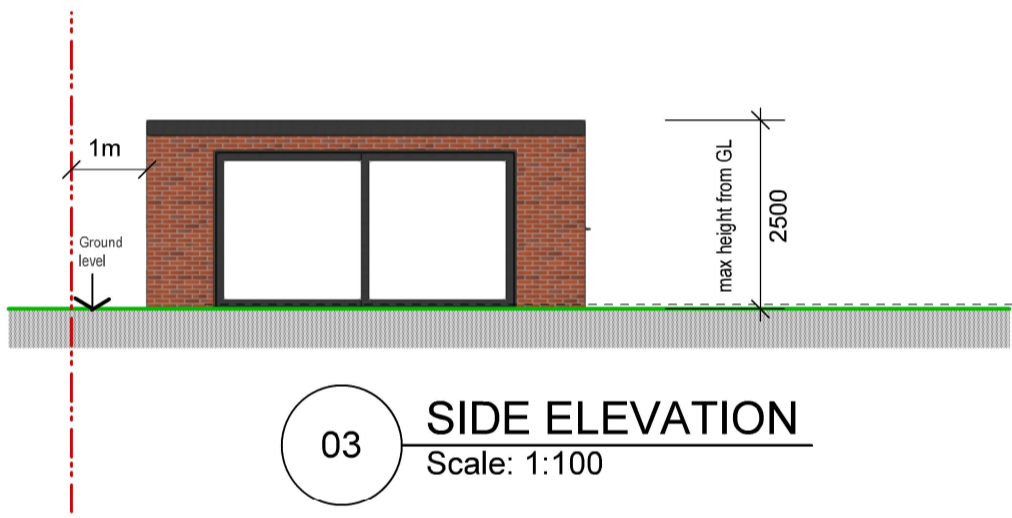


03 **SIDE ELEVATION**
Scale: 1:100



04 **SIDE ELEVATION**
Scale: 1:100

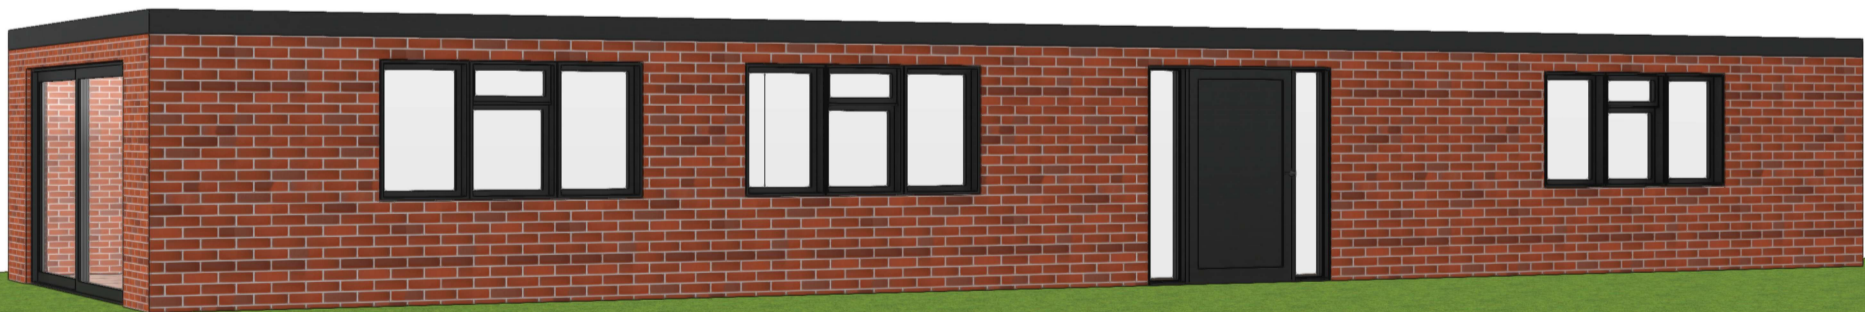

2 **PROP 3D**
Scale: 1:100

 

scale - 1 : 100 @ A3

tel : 0796 222 3141
email : sandeep@sskarchitects.co.uk

Purpose - Householder planning application

All dimensions to be checked on site. All omissions & discrepancies to be reported to the designer. © SSK architects owns the copyright of this drawing which must not be reproduced in whole or part without the written permission.	PROJECT: 27 Croft Gardens, Ruislip, HA4 8EY	DATE: 10/02/2026
	DWG NO: PROP ELEV 05	REVISION:

PROPOSED