

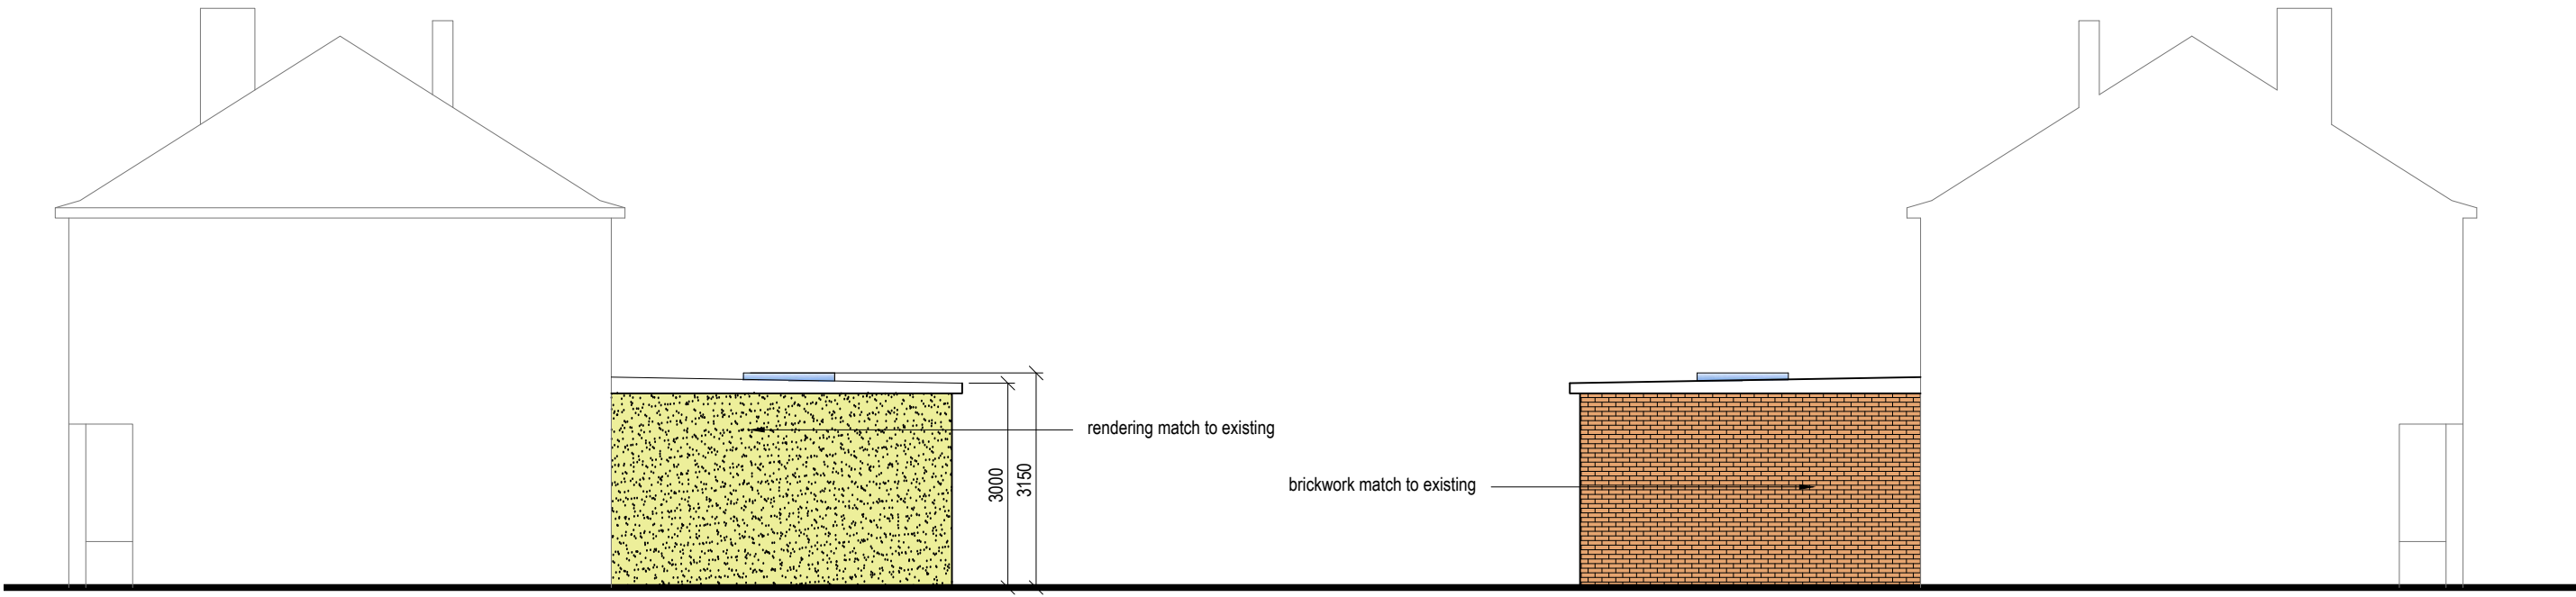


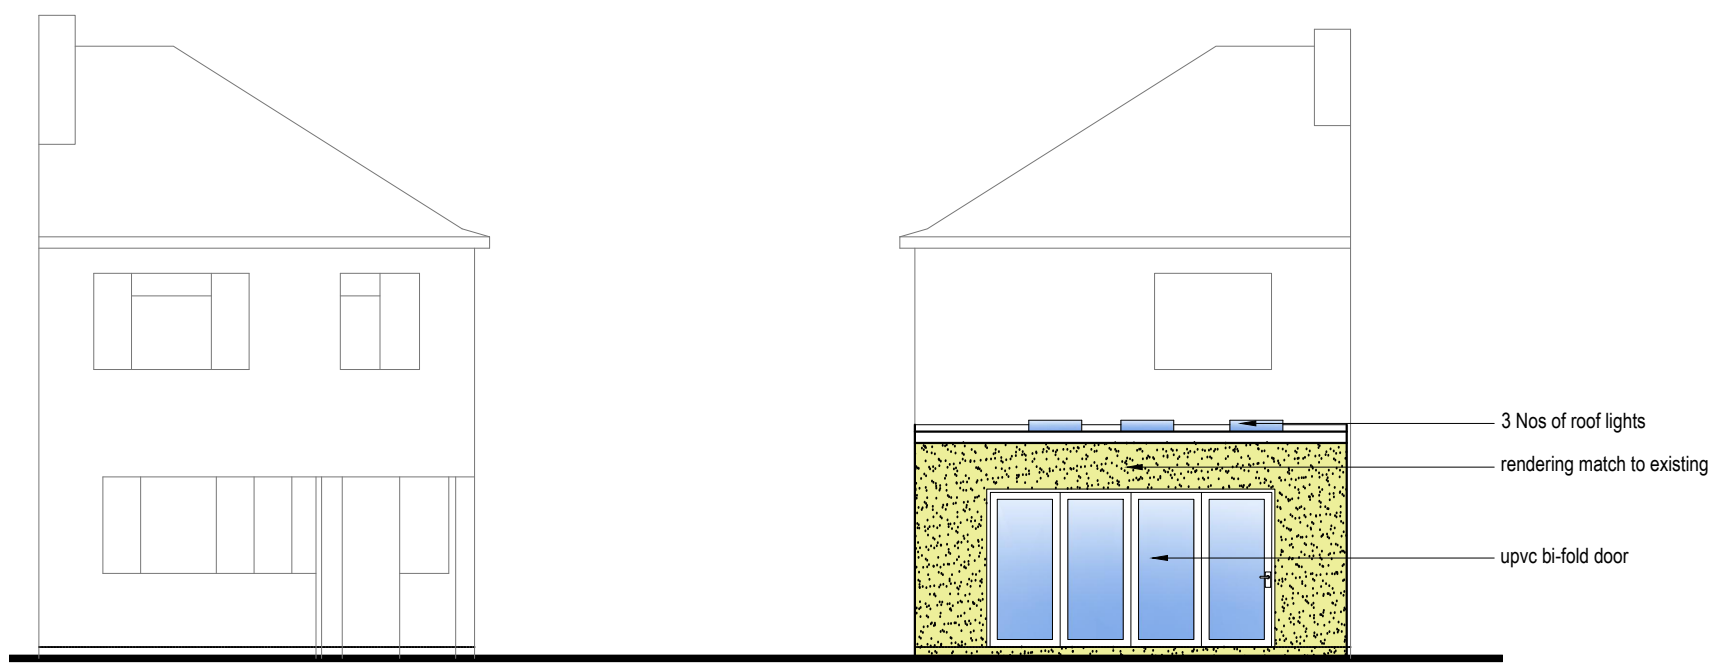


Rev Date Comments

 This drawing is the property of V-DESIGN CAD Services Ltd Copyright is reserved by them and the drawing is issued on the condition that it is not copied, reproduced, retained or disclosed to any unauthorized person, either wholly or in part without the consent in writing of V-DESIGN CAD Services Ltd	Dimensions to be verified on site DO NOT SCALE FROM THIS DRAWING. Any areas indicated on this drawing are for guidance only. No responsibility is taken for their accuracy.	Site Address:		Title:				Drawn By: MP	
		71, Mansfield Drive, Hayes, UB4 8EB		Proposed Elevations				Job Ref: 22092V	
				Scale:	1:100	Paper Size:	A3	Date: Feb 2024	
		Email: vishal.p@vdesigncad.co.uk Mobile: 07971083395						Drawing No. PL - 04	

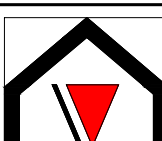

Rev Date Comments

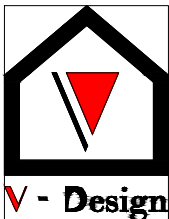

Dimensions to be verified on site
DO NOT SCALE FROM THIS DRAWING.
Any areas indicated on this drawing are for guidance only.
No responsibility is taken for their accuracy.

This drawing is the property of **V-DESIGN CAD Services Ltd**. Copyright is reserved by them and the drawing is issued on the condition that it is not copied, reproduced, retained or disclosed to any unauthorized person, either wholly or in part without the consent in writing of **V-DESIGN CAD Services Ltd**.

Email: vishal.p@vdesigncad.co.uk Mobile: 07971083395

Site Address:

71, Mansfield Drive,
Hayes,
UB4 8EB

Title:

Existing Elevations

Scale:

1:100

Paper Size:


A3

Drawn By: MP



Job Ref: 22092V

Date: Feb 2024

Drawing No. PL - 03

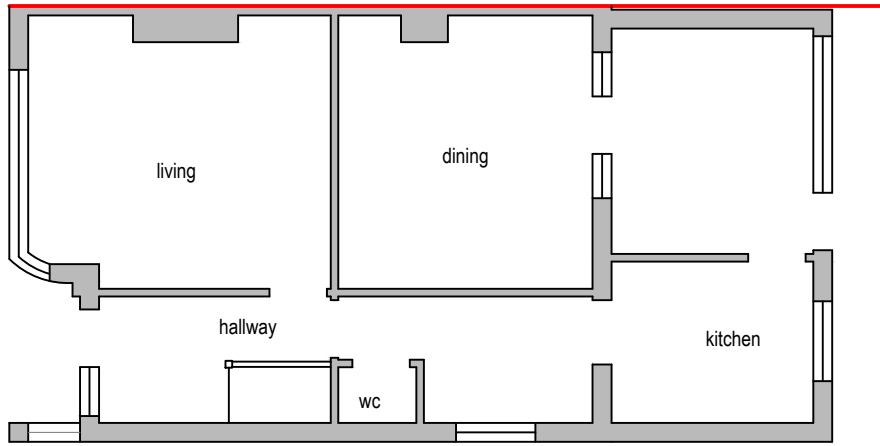

Existing Ground Floor Plan

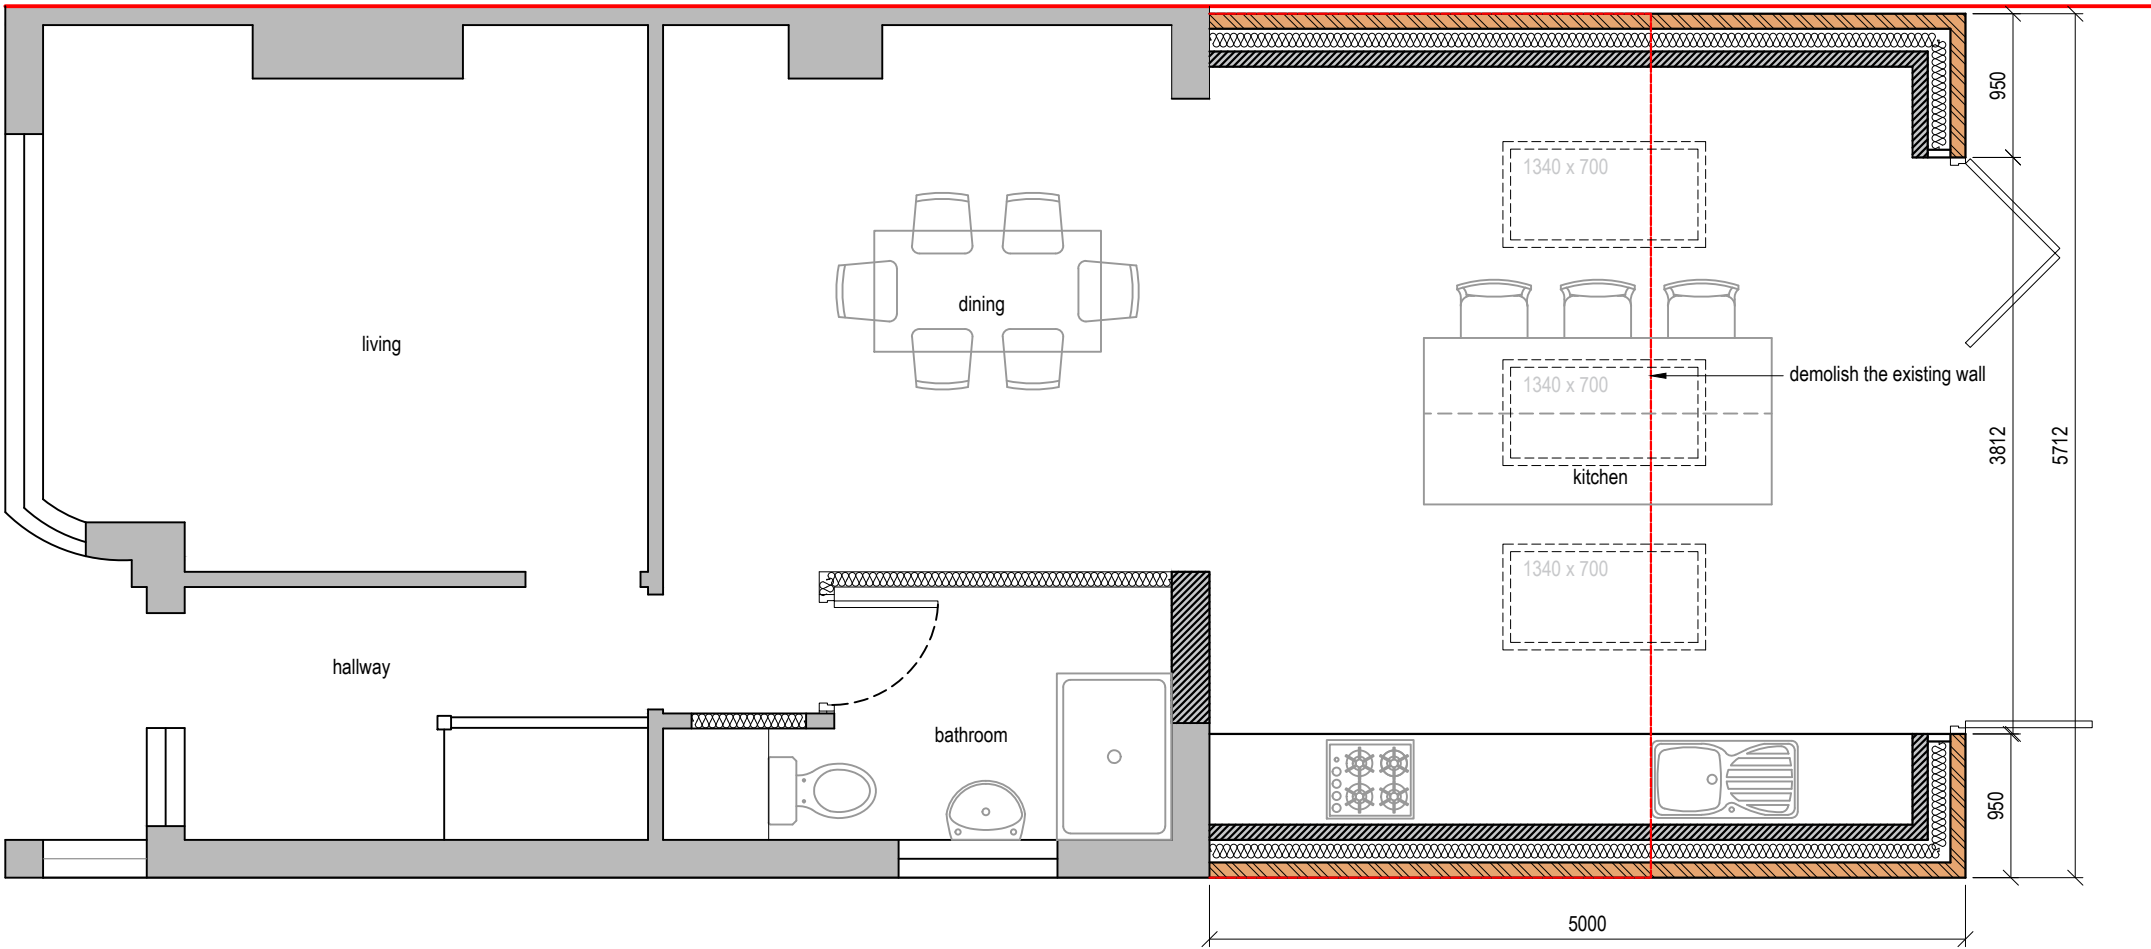 

Proposed Ground Floor Plan



Rev Date Comments



Dimensions to be verified on site
DO NOT SCALE FROM THIS DRAWING.
Any areas indicated on this drawing are for guidance only.
No responsibility is taken for their accuracy.

This drawing is the property of **V-DESIGN CAD Services Ltd**. Copyright is reserved by them and the drawing is issued on the condition that it is not copied, reproduced, retained or disclosed to any unauthorized person, either wholly or in part without the consent in writing of **V-DESIGN CAD Services Ltd**.

Email: vishal.p@vdesigncad.co.uk Mobile: 07971083395

Site Address:

71, Mansfield Drive,
Hayes,
UB4 8EB

Title:

Existing & Proposed Ground Floor Plans

Scale:

1:50, 1:100

Paper Size:

A3

Drawn By:

MP

Job Ref:


22092V

Date:


Feb 2024

Drawing No.


PL - 02

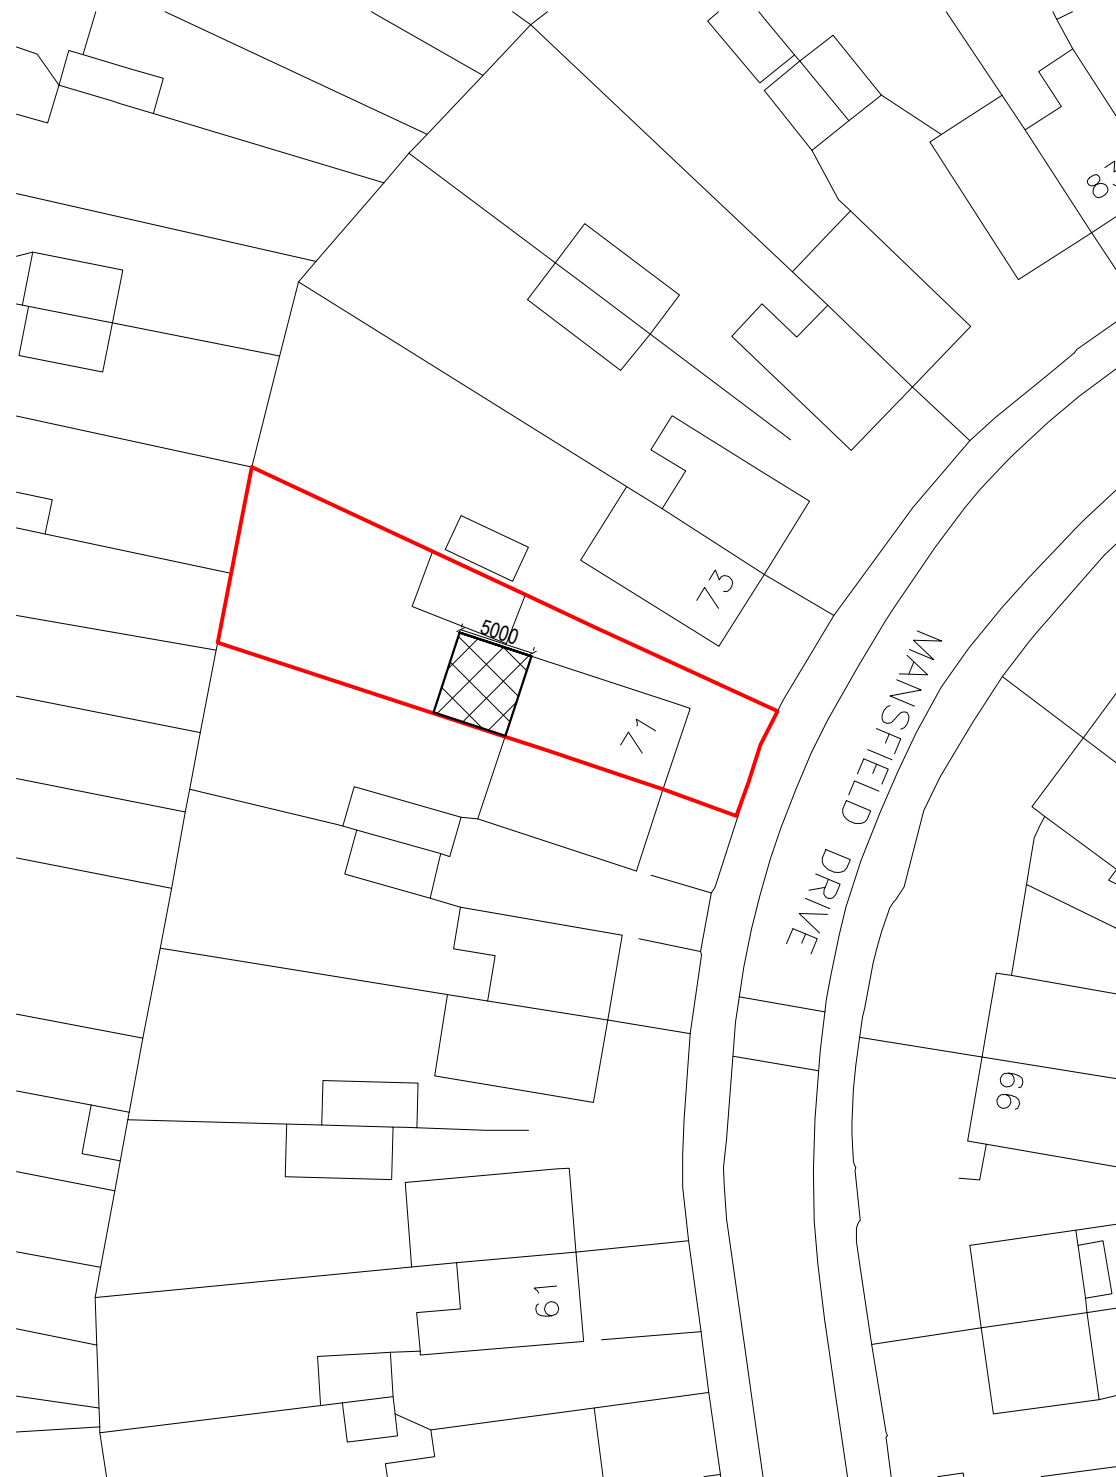

Block Plan

 

Site Location

 

Rev	Date	Comments
-----	------	----------

	Dimensions to be verified on site DO NOT SCALE FROM THIS DRAWING. Any areas indicated on this drawing are for guidance only. No responsibility is taken for their accuracy.	Site Address:	Title:				Drawn By:	MP
	This drawing is the property of V-DESIGN CAD Services Ltd Copyright is reserved by them and the drawing is issued on the condition that it is not copied, reproduced, retained or disclosed to any unauthorized person, either wholly or in part without the consent in writing of V-DESIGN CAD Services Ltd Email: vishal.p@vdesigncad.co.uk Mobile: 07971083395	71, Mansfield Drive, Hayes, UB4 8EB	Block and Location Plans				Job Ref:	22092V
							Date:	Feb 2024
						Scale:	1:500, 1:1250	Paper Size: