



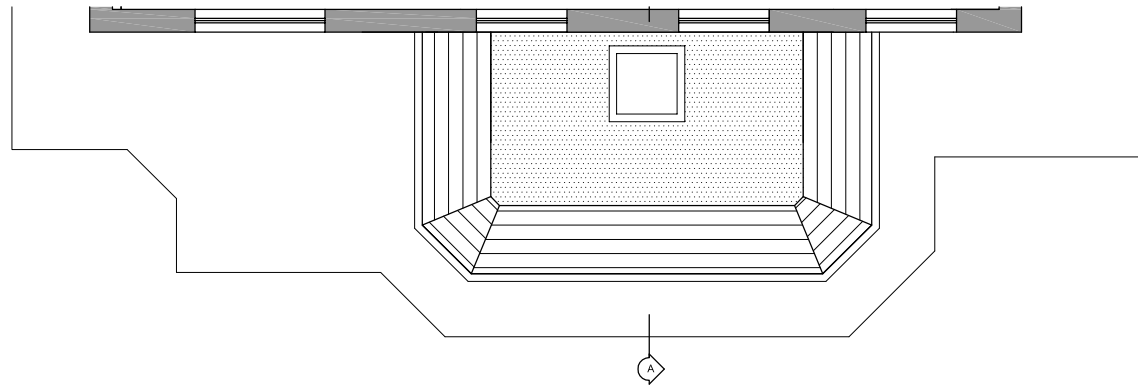

Proposed Extension Roof Plan

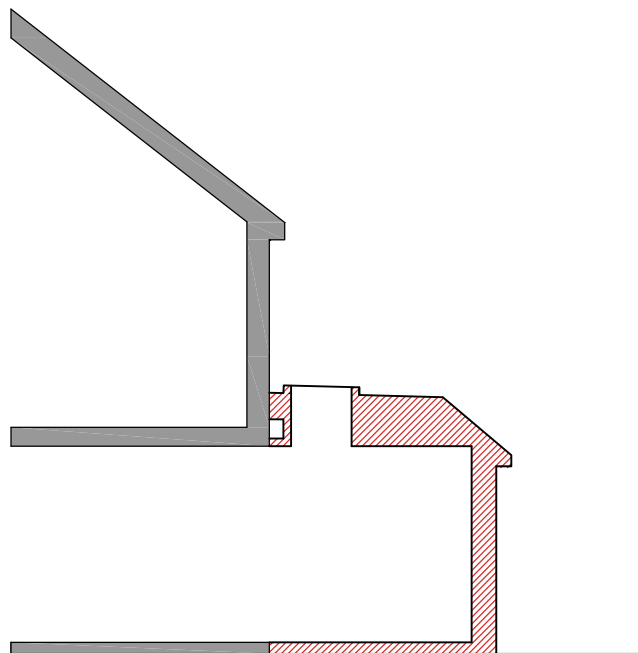

Proposed Section A-A

Proposed Extension Roof Plan and Section A-A



Rev.
A:11.11.2024
B:27.11.2024
C:14.01.2025

Scale: 1:100 @ A3
Portrait
Date: 04.11.2024
Drawn: RC

Job
6 Linslade Close
Pinner
HA5 2BJ

Drawing No.
05/1160/PLAN_203_C

FARROW SILVERTON
CHARTERED ARCHITECTS & DESIGN CONSULTANTS

6 HALE LANE MILL HILL
LONDON NW7 3NX
tel: 020-8906 8502 fax: 020-8906 8503
e-mail: office@farsil.com