

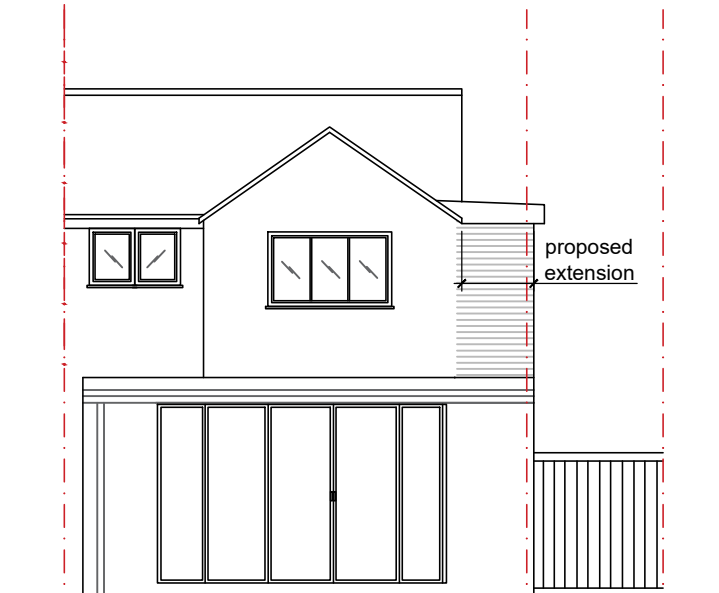



PROPOSED FRONT ELEVATION

 



PROPOSED REAR ELEVATION

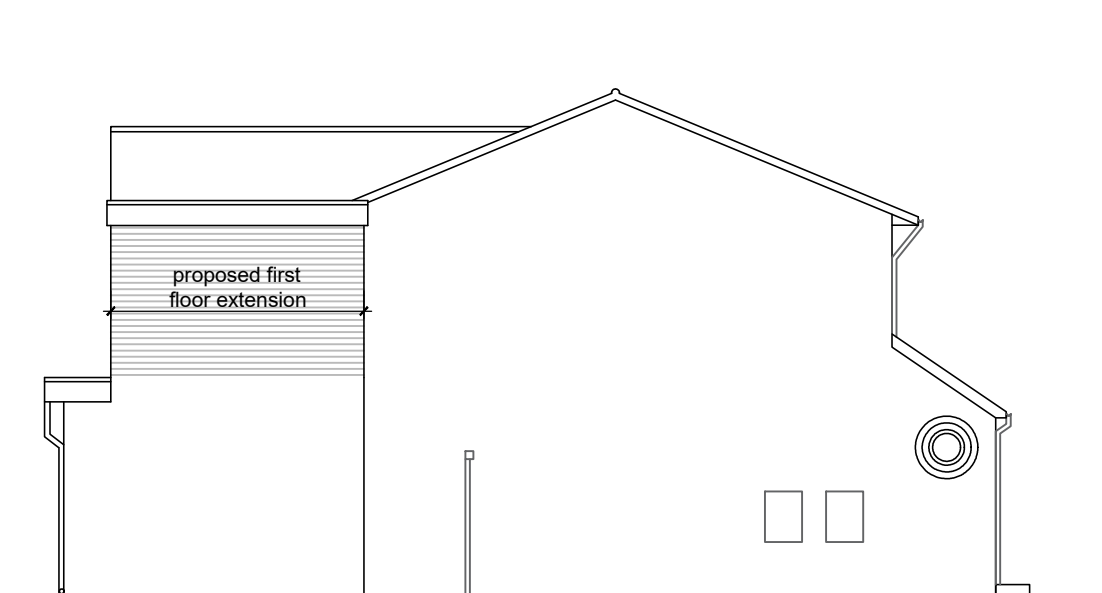


PROPOSED SIDE ELEVATION

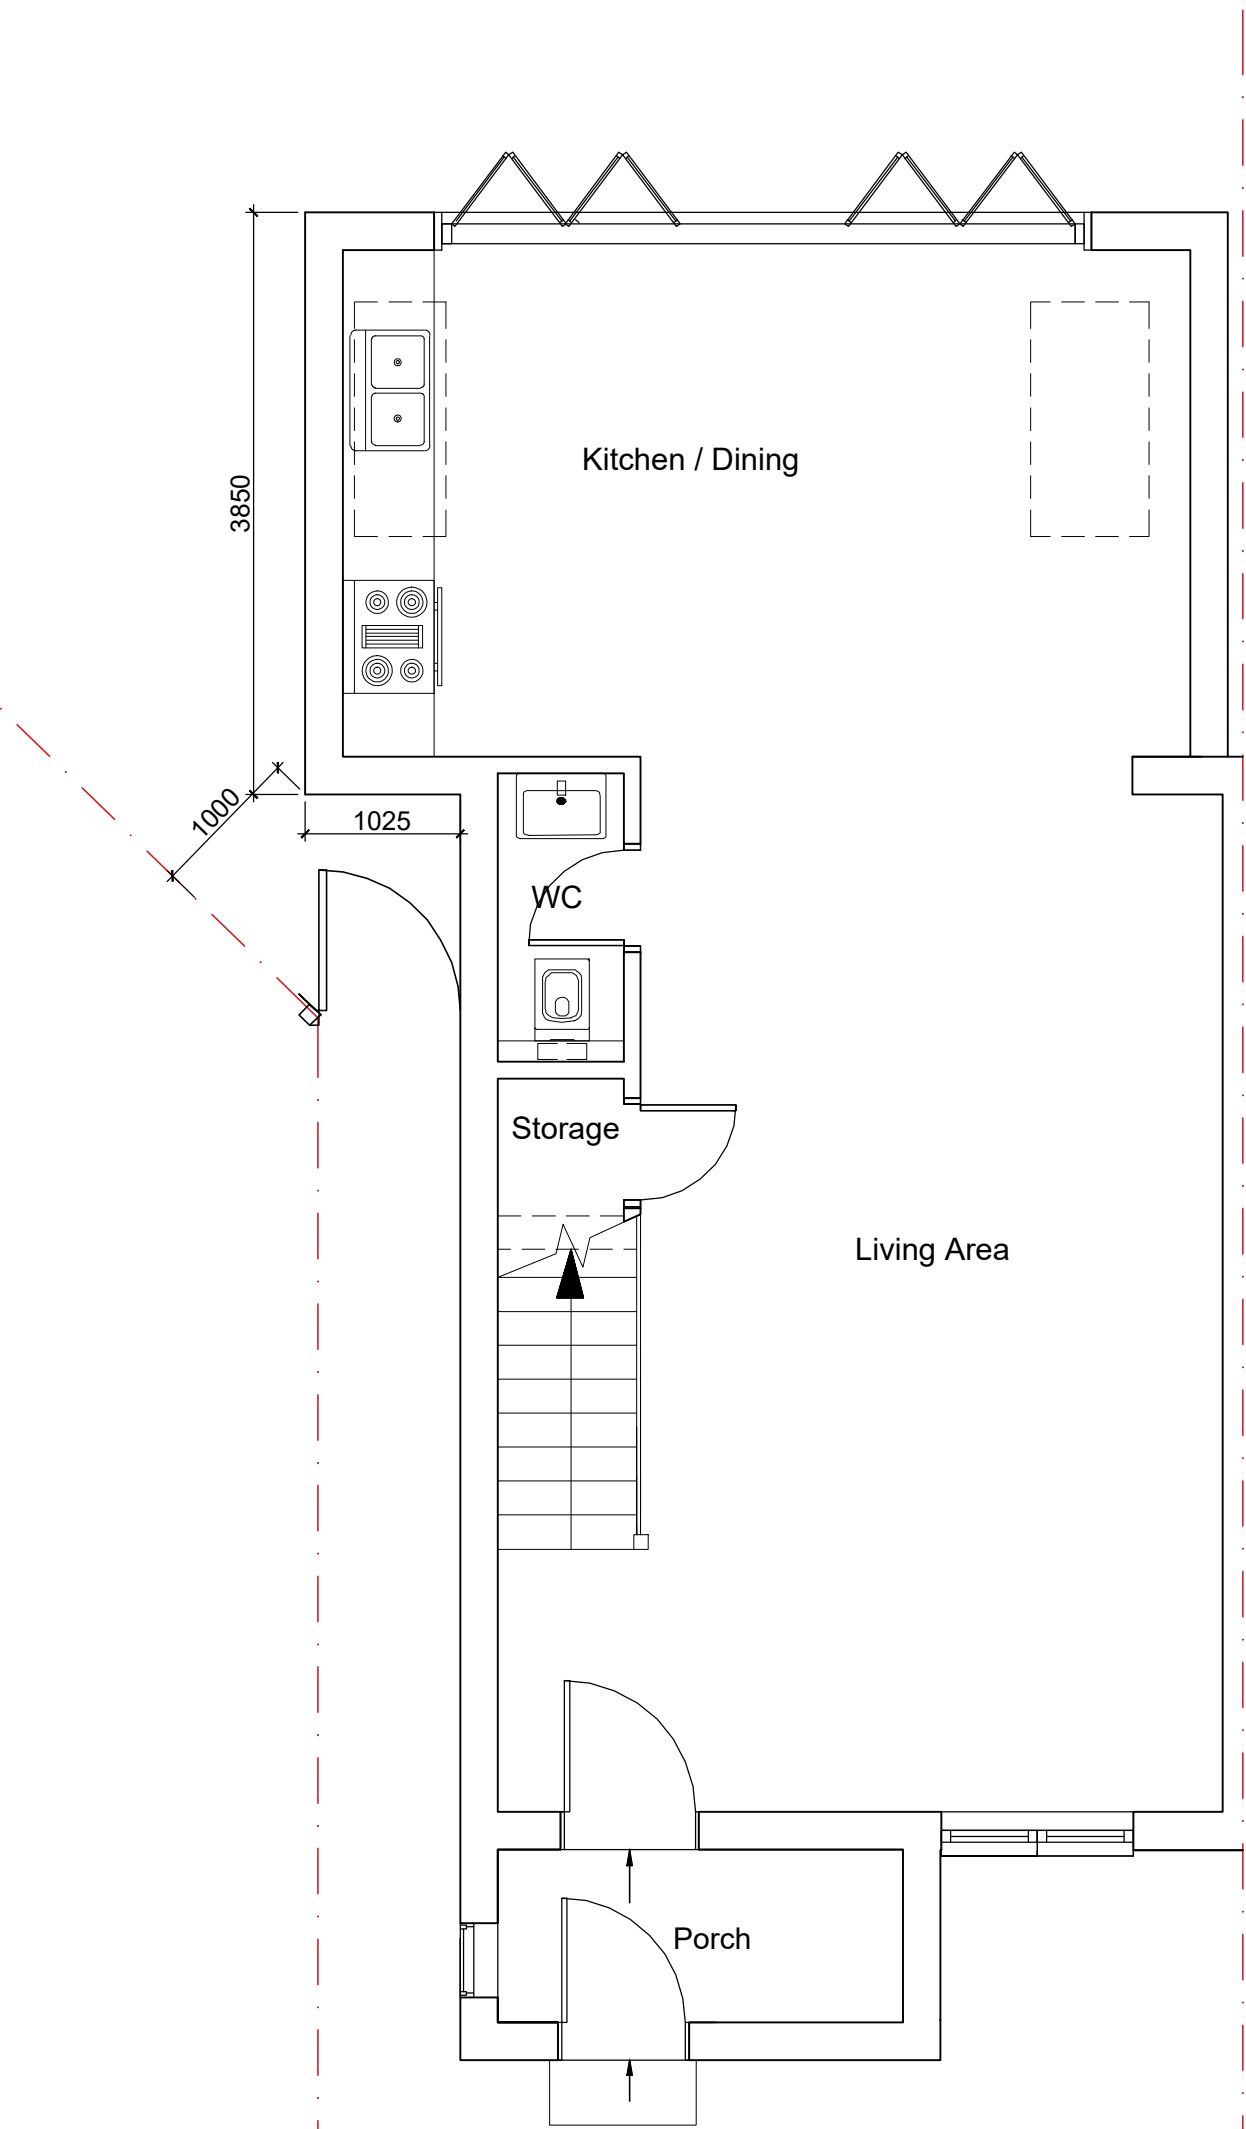

PROPOSED GROUND FLOOR PLAN

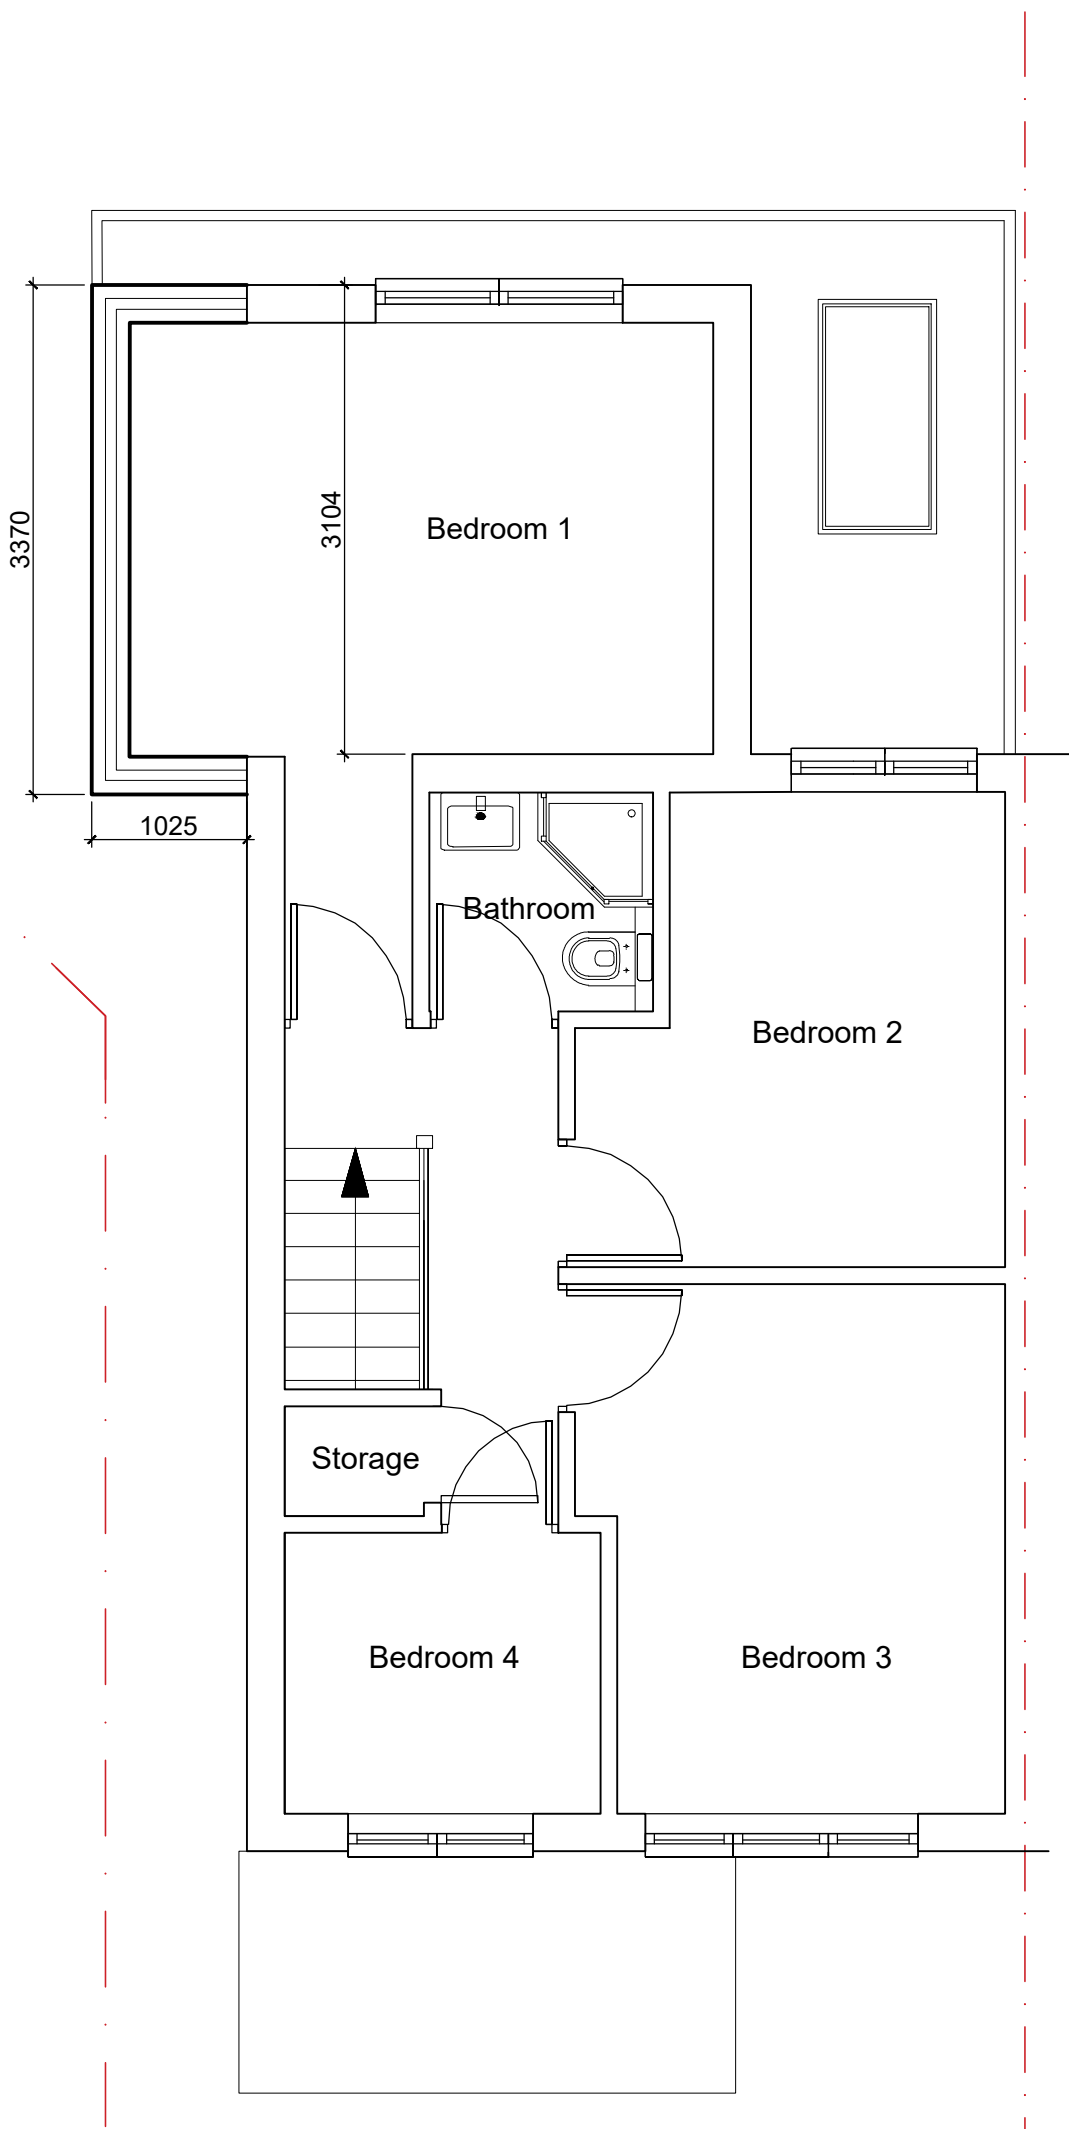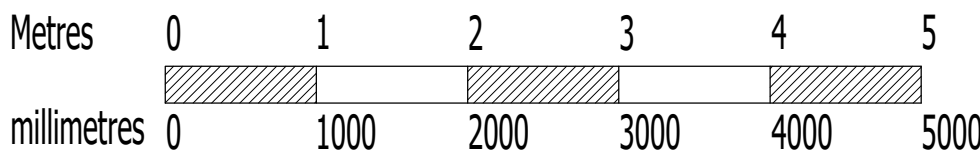

PROPOSED FIRST FLOOR PLAN

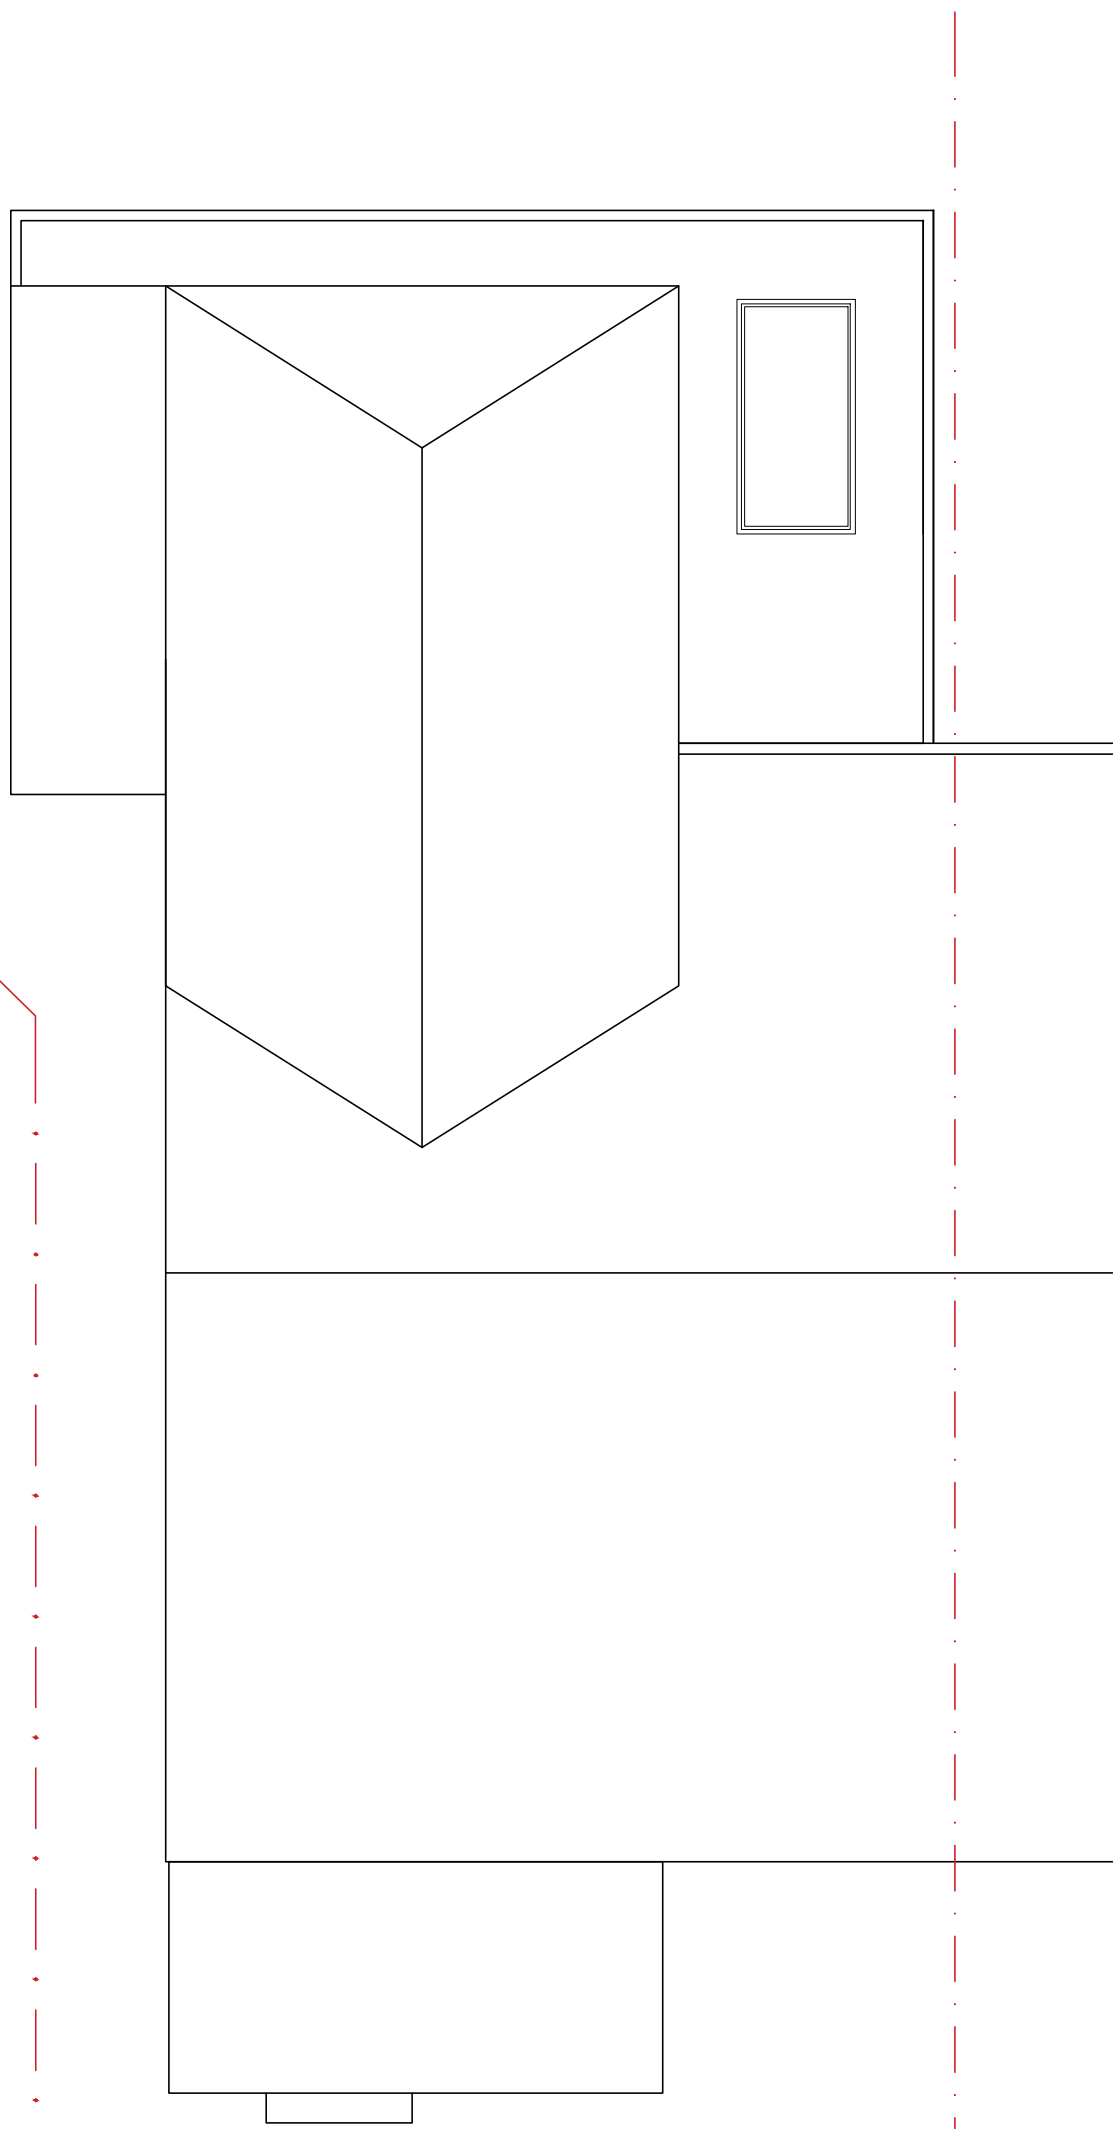

PROPOSED ROOF PLAN

REVISIONS

PLANNING



ARCHITECTURAL CONSULTANTS
26 Wyche Avenue, Birmingham, B14 6LQ
t: 07771 560785

CLIENT **Mr Basem Al-Dawaf**
JOB TITLE **First Floor Side and Rear Extension**
DRAWING TITLE **Proposed Floor Plan and Elevations**
DRAWING NO. **C891 / 004**

SCALE @ A1 1:50, 1:100
DATE Sep. 2023
DRAWN HP
CHECKED KSN

Proposed Floor Plan and Elevations