



PROPOSED FRONT ELEVATION

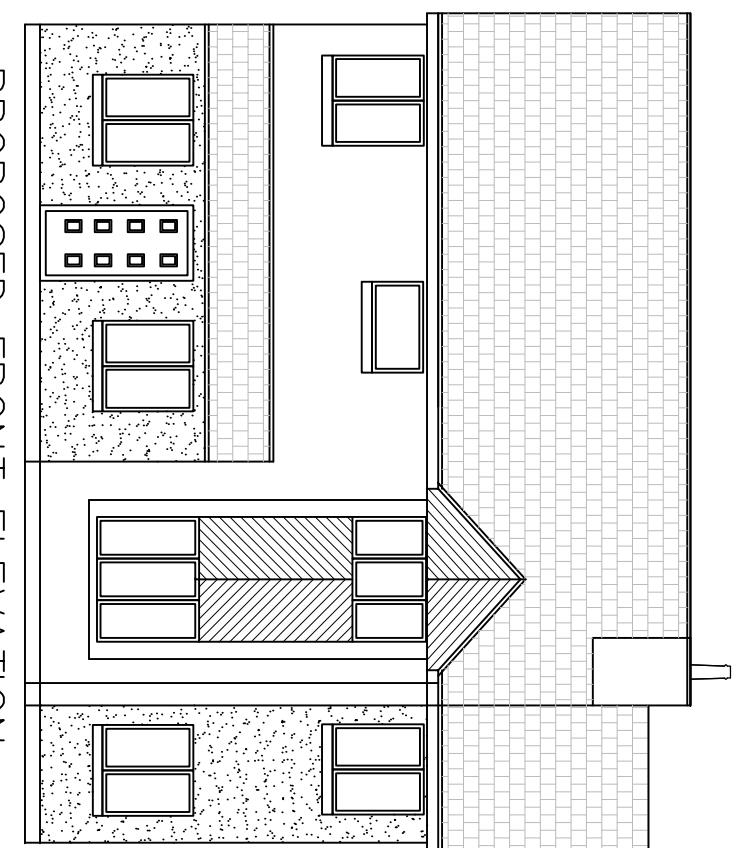

PROPOSED REAR ELEVATION

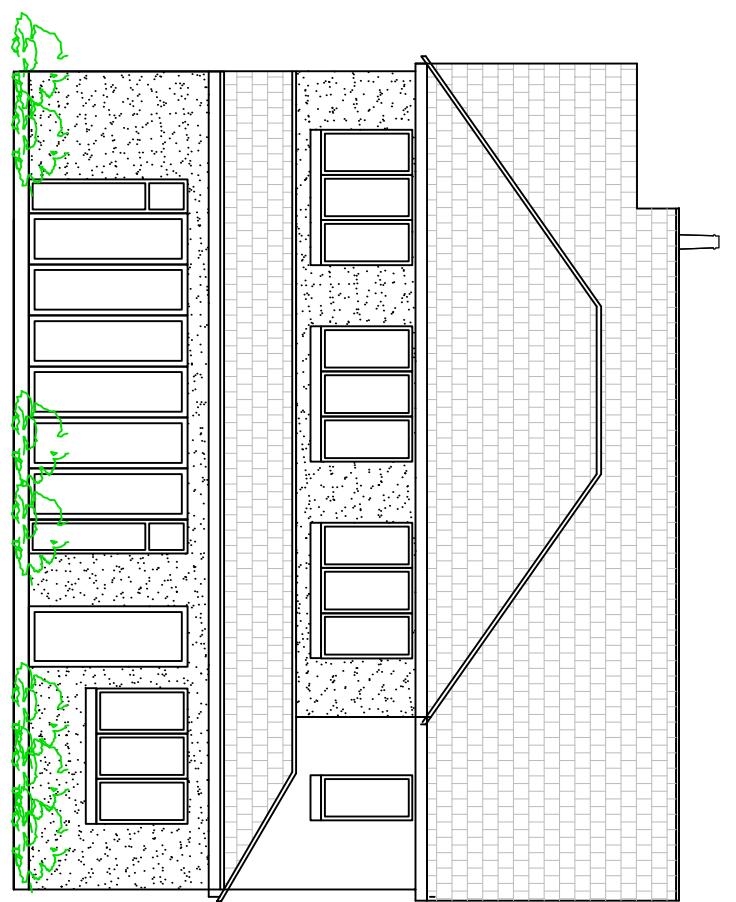

Note:
ALL TILES AND BRICKS TO
MATCH EXISTING

PROPOSED SIDE ELEVATION (RIGHT)

PROPOSED SIDE ELEVATION (LEFT)

Rev.	Date.	Description	DWN	CHK
		j e architectural design ltd Architectural & Structural Designers 1 Lytton Close Northolt Village, Northolt Middlesex UB5 5BU T: 020 8845 0795, M: 07930 557913, e:angelog@aol.com		
		Job Title: 9 Lawson Gardens, Pinner HA5 2EB	Designed by: Angelo E	Date: Sept. 2025
		Drawing Title: Proposed Front, Side & Rear Elevation	Client:	Scale: 1:100@A3
				Drawing No: 1078/DJ/05-1
				Rev: