




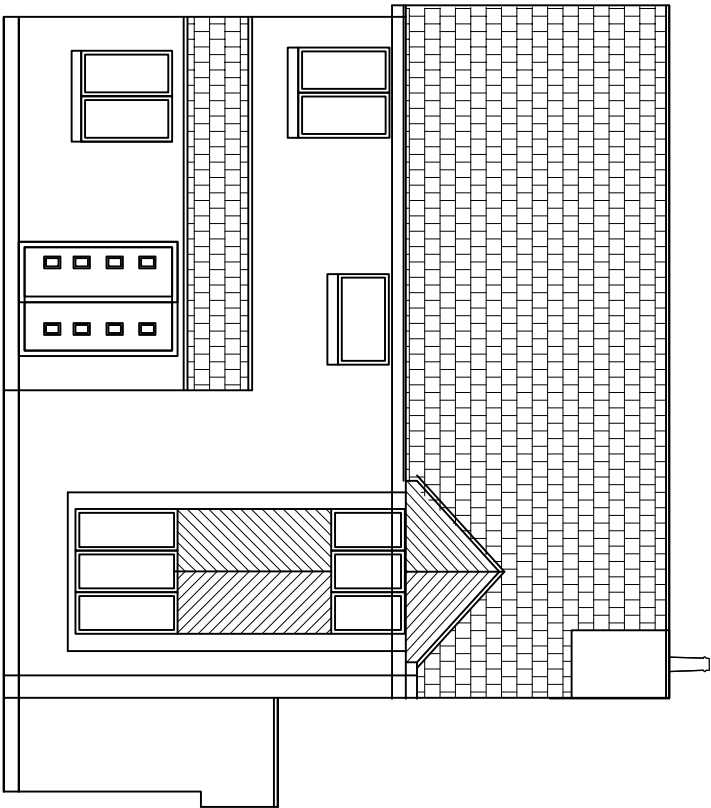


EXISTING FRONT ELEVATION

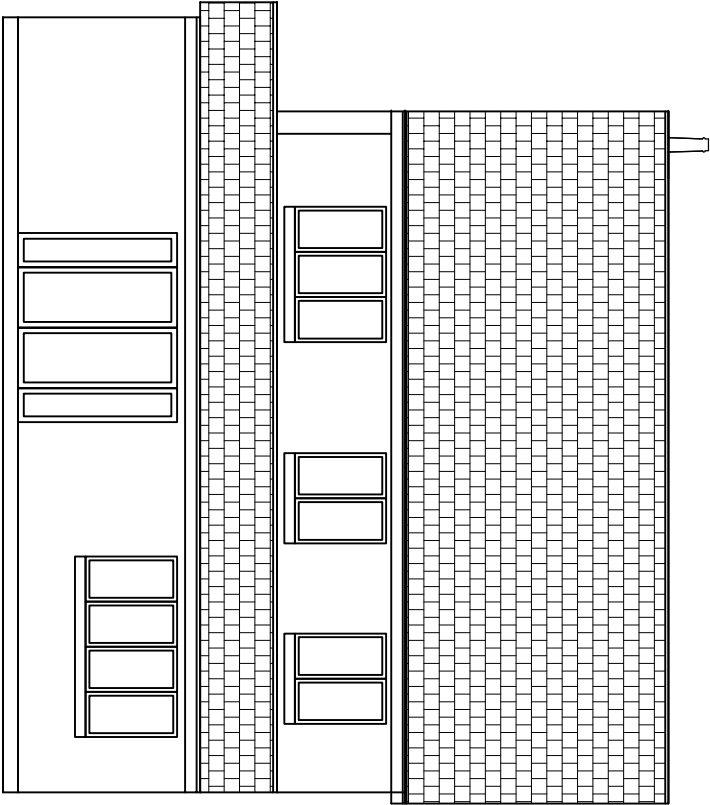

EXISTING REAR ELEVATION

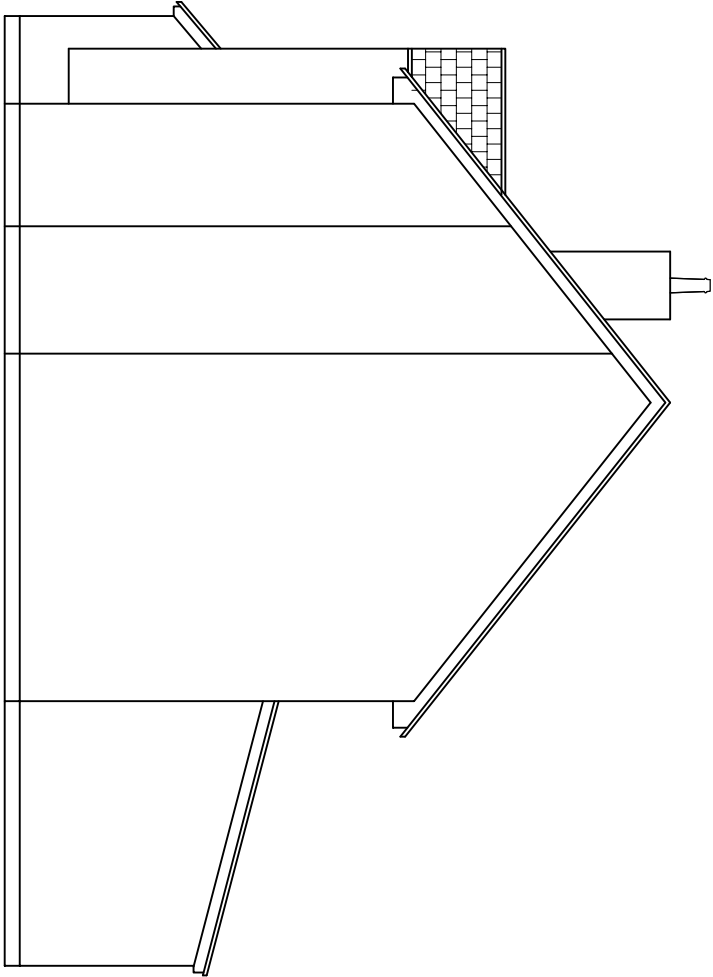

EXISTING SIDE ELEVATION (RIGHT)

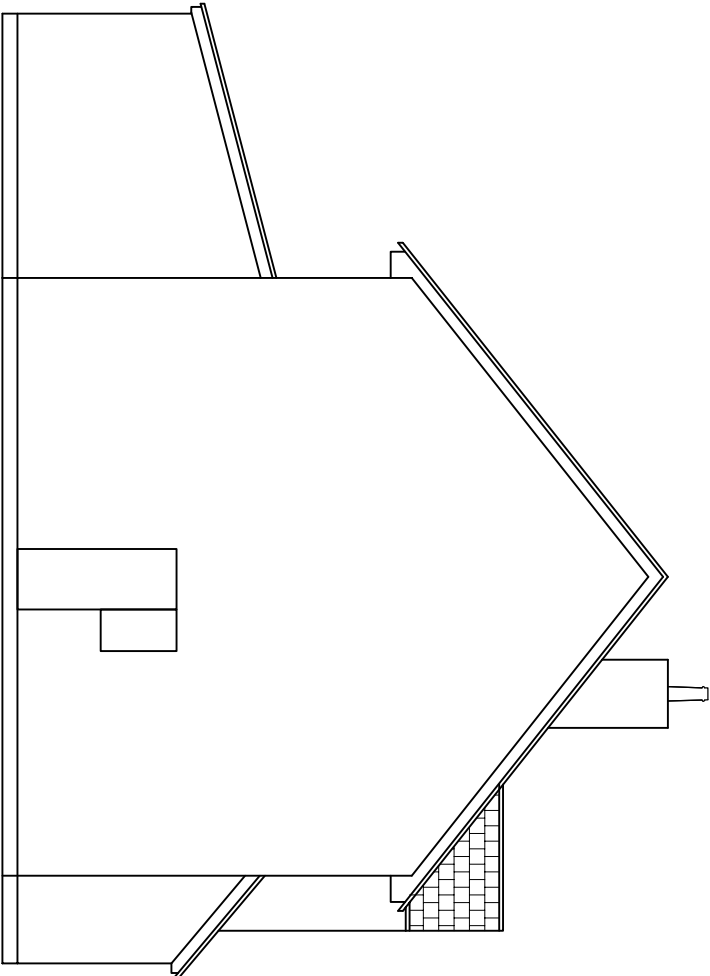

EXISTING SIDE ELEVATION (LEFT)

Rev.	Date.	Description	DWN	CHK.	j e architectural design ltd Architectural & Structural Designers 1 Lytton Close Northolt Village, Northolt Middlesex UB5 5BU T: 020 8845 0795, M: 07930 557913, e:eangelio9@aol.com				
					Job Title: 9 Lawson Gardens, Pinner HA5 2EB	Designed by: Angelo E	Date: Oct. 2020	Scale: 1:100@A3	Rev.
					Drawing Title: Existing Front, Side & Rear Elevation	Client:	Drawing No: 1078/DJ/02		