




FRONT AND REAR ELEVATIONS

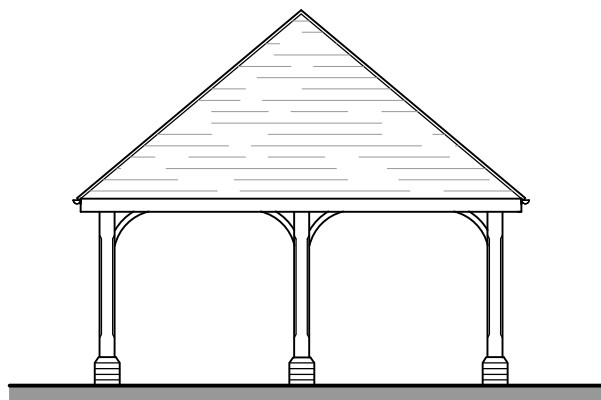


SIDE ELEVATIONS

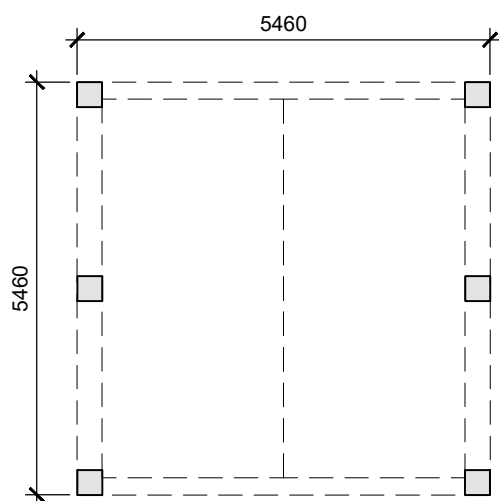

PLAN
DOUBLE CARPORT

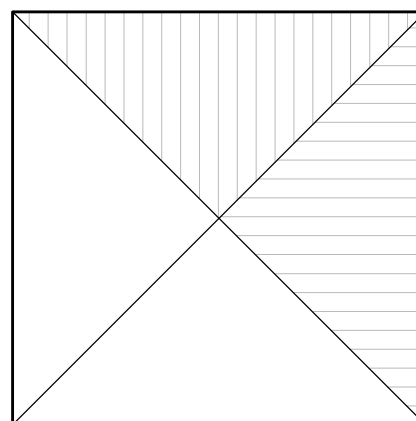

Scale 1:100



ASCOT DESIGN
 Timeless architecture

Ascot Design Ltd,
 Ashurst Manor,
 Ashurst Park,
 Ascot,
 Berkshire,
 SL5 7DD
 Tel: 01344 299330
 Fax: 01344 299331
 Email: info@ascotdesign.com
 www.ascotdesign.com

The copyright in this document and design is confidential to and the property of Ascot Design Limited

Status PLANNING ISSUE		Rev. 		Date 		Detail 	
Client GAVACAN HOMES		DRAWING Title CARPORT					
Project Title 6 FIRS WALK, NORTHWOOD, HA6 ZBZ		Scale. 1:100@A4		Date MAR'24		Drawn KMB	
		DRAWING No. 23-J4295-105				Rev. -	