




FRONT ELEVATION





REAR ELEVATION

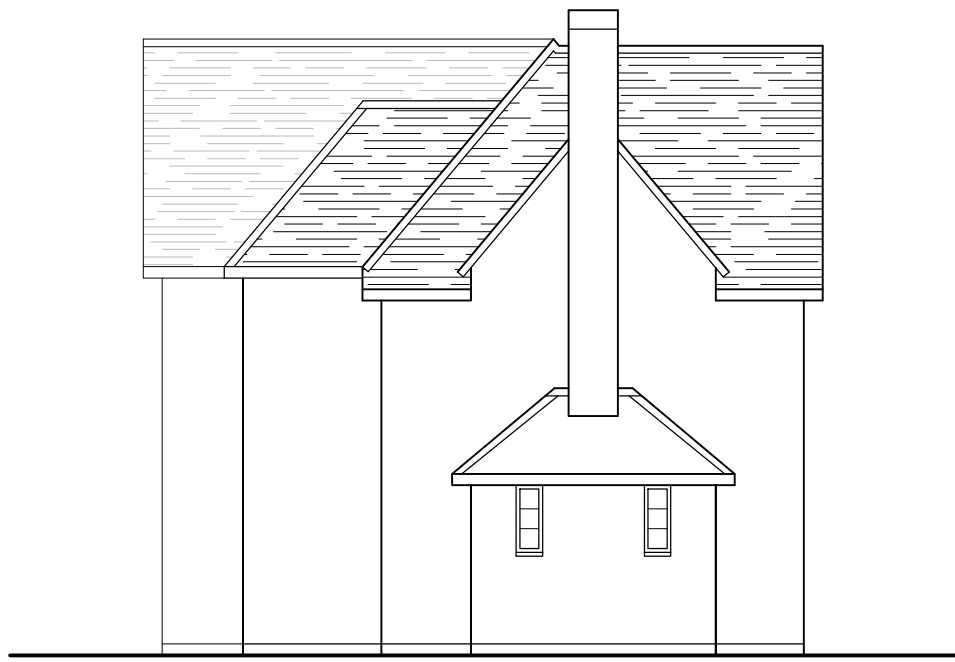


SIDE ELEVATION



FLANK ELEVATION

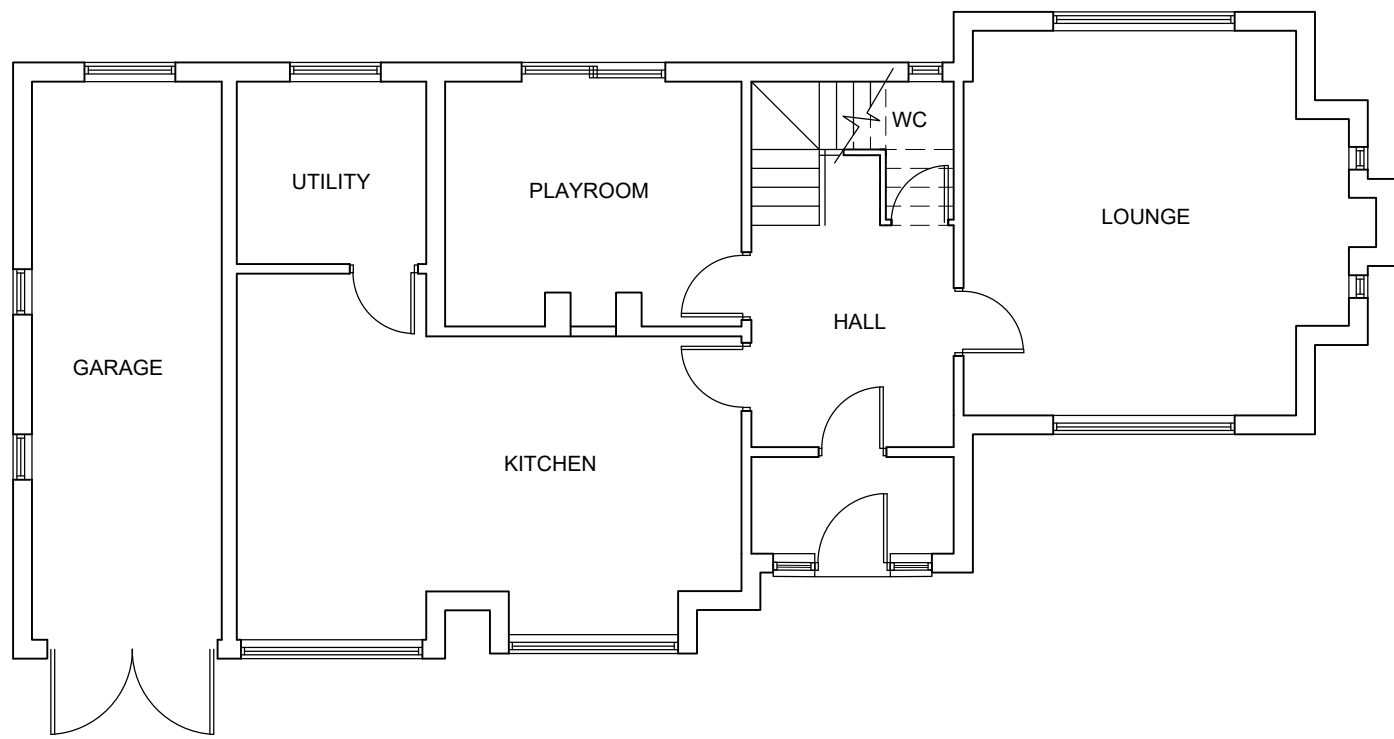 

GROUND FLOOR PLAN
TOTAL GIA 200sqm (2,152sqft)
TOTAL GEA 224sqm (2,411sqft)

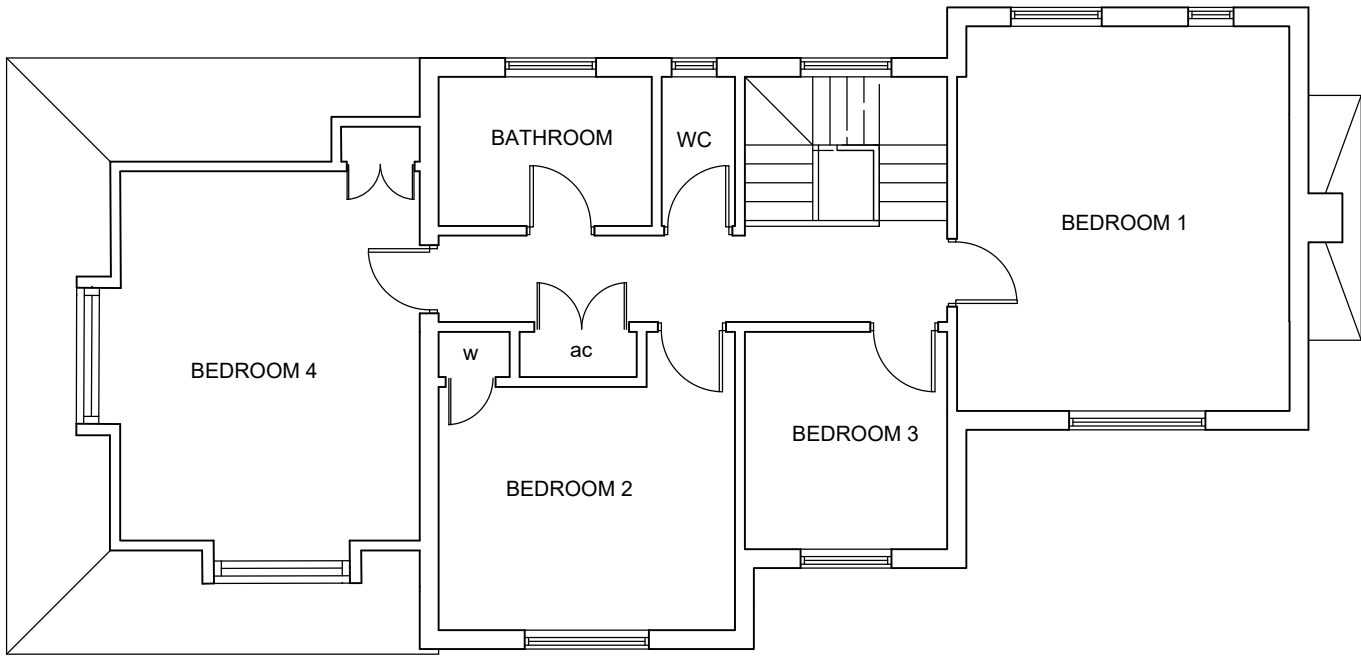

FIRST FLOOR PLAN

Rev.	Date	Detail
Status PLANNING ISSUE		
 ASCOT DESIGN Timeless architecture Ascot Design Ltd, Ashurst Manor, Ashurst Park, Ascot, Berkshire, SL5 7DD Tel: 01344 299330 Fax: 01344 299331 Email: info@ascotdesign.com www.ascotdesign.com		
Client GAVACAN HOMES		
Project Title 6 FIRS WALK, NORTHWOOD, HA6 2BZ		
Drawing Title EXISTING LAYOUT		
Scale 1:100@A1	Date MAR'24	Drawn KMB
Drawing No. 23-J4295-106		Rev. -
The copyright in this document and design is confidential to and the property of Ascot Design Limited		