


NOTES

1. All dimensions are to be checked on site prior to the commencement of work and any discrepancy is to be reported to the construction manager before construction.
2. All work is to comply with the current Building Regulations and any other legislation.
3. All contractors and sub-contractors must ensure that they have the latest issue of this drawing and related details before the commencement of work on site.
4. All materials are to be used and installed in strict compliance with the relevant manufacturers' instructions and recommendations.
5. All works on site managed and implemented as a result of the design and details shown are to be given full consideration for compliance with the Health and Safety CDM Regulations in respect of the installation on site and no works are to be undertaken if it is considered that compliance with the CDM Regulations cannot be achieved.
6. This drawing is not to be scaled.
7. All dimensions shown in millimetres.

STATION CO-ORDINATES			
Ref	Lat	Long	Heading
STC-1	70.58	50887.087	91872464
STC-2	70.70	50887.882	91872624
STC-3	70.79	50892.022	91873216
STC-4	70.92	50899.88	91873776
STC-5	71.06	50910.538	91874456
STC-6	70.99	50910.081	91874608
STC-7	71.25	50897.918	91875024
STC-8	70.99	50892.092	91875680
STC-9	70.68	50892.092	91876320
STC-10	71.25	50897.417	91876960
STC-11	71.09	50892.203	91877600
STC-12	70.69	50897.025	91878224
STC-13	70.58	50887.850	91878880
STC-14	70.61	50887.487	91879520
STC-15	71.32	50887.638	91880160

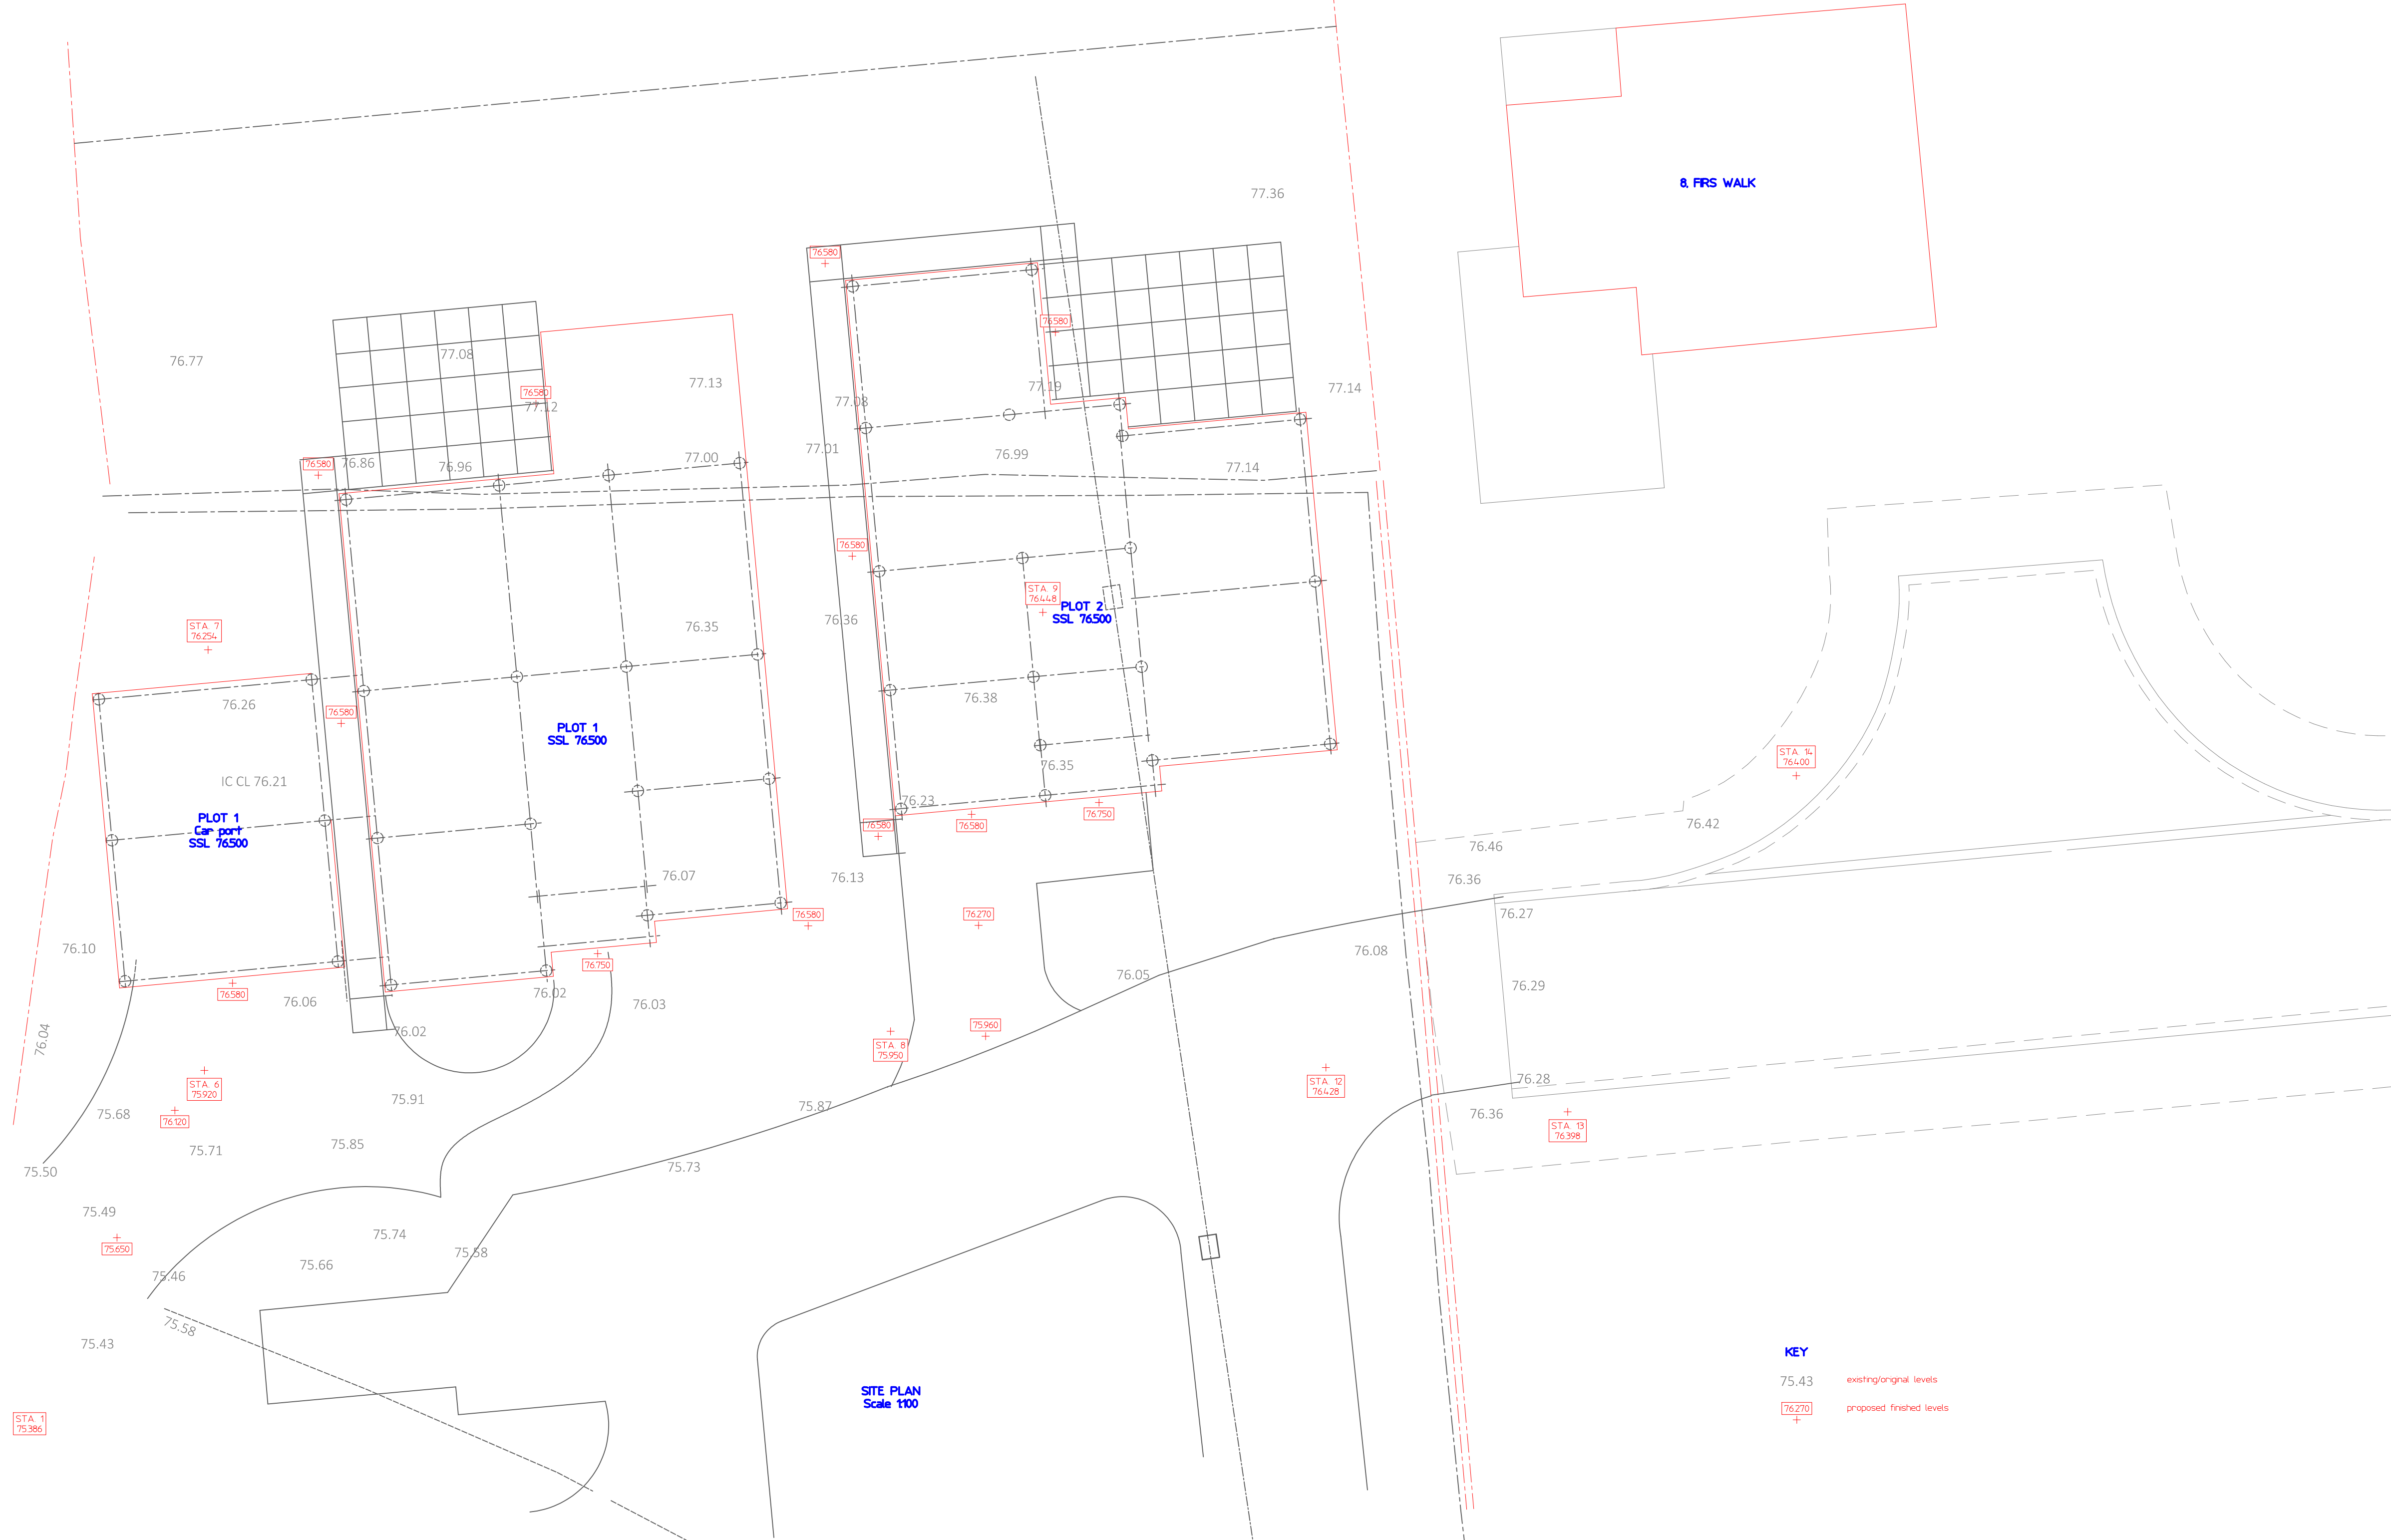

Revision	Date	Remarks

MARTYN COX ASSOCIATES
Lower Farm Cottage, Upton Road, Upton
Aylesbury, Bucks. HP17 8UA
tel.no. 01296 749966 mobile 07590 849989
e-mail: martin.cox7@btconnect.com

Contract	Drawing Title		
PROPOSED REDEVELOPMENT & FRS WALK NORTHWOOD	SITE PLAN- LEVELS		
Client	Scale	Date	Drawn
GAVACAN HOMES LTD.	1/100 AO	January 25	me
	Dwg.No.	2446-br/1001	Rev.