


ROY ROAD

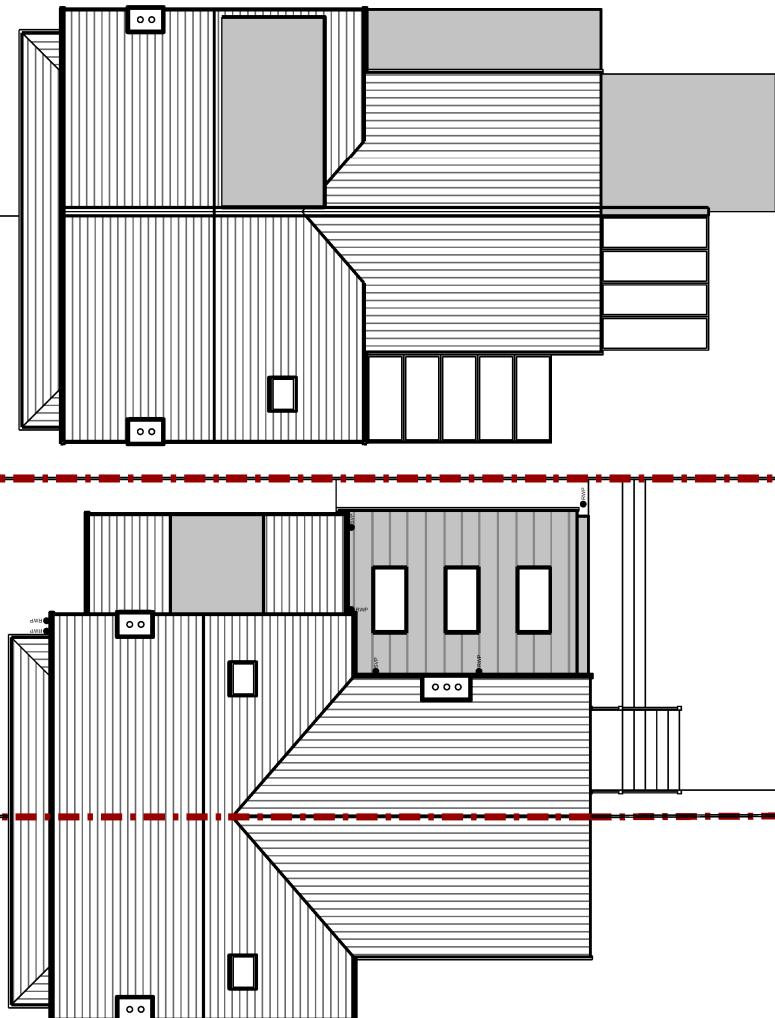

No.26 (not surveyed)

No.24 (not surveyed)

No.22

No.20 (not surveyed)



0

4

8

12

16

20

24

28

32

36

40

44 metres

NOTES

THIS DRAWING IS FOR PLANNING PURPOSES ONLY AND SHOULD NOT BE USED FOR CONSTRUCTIONAL MEASUREMENTS. TO BE EQUIPPED FOR FOLLOWING SITE SURVEY. BOUNDARIES ARE INDICATIVE & MUST BE CHECKED ON SITE.

**22 Roy Road,
London,
HA6 1EH**
PLANNING

REVISIONS

A - PLANNING - 28.07.22

22 Roy Road DWG11

PLANNING DRAWING
Proposed Site Plan
Scale: 1:200 @ A4 (all dimensions in mm)
Drawn by: NR
Date: May 2022