


5, Chalfont Road, Hayes, Hillingdon, UB3 3BU

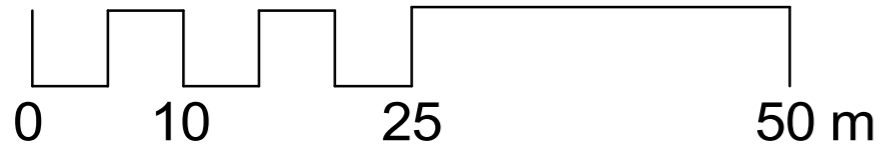



1 00-Location Plan
1 : 1250




1 **00 - Block Plan Existing**
1 : 1250





2 **00 - Block Plan Proposed**
1 : 1250

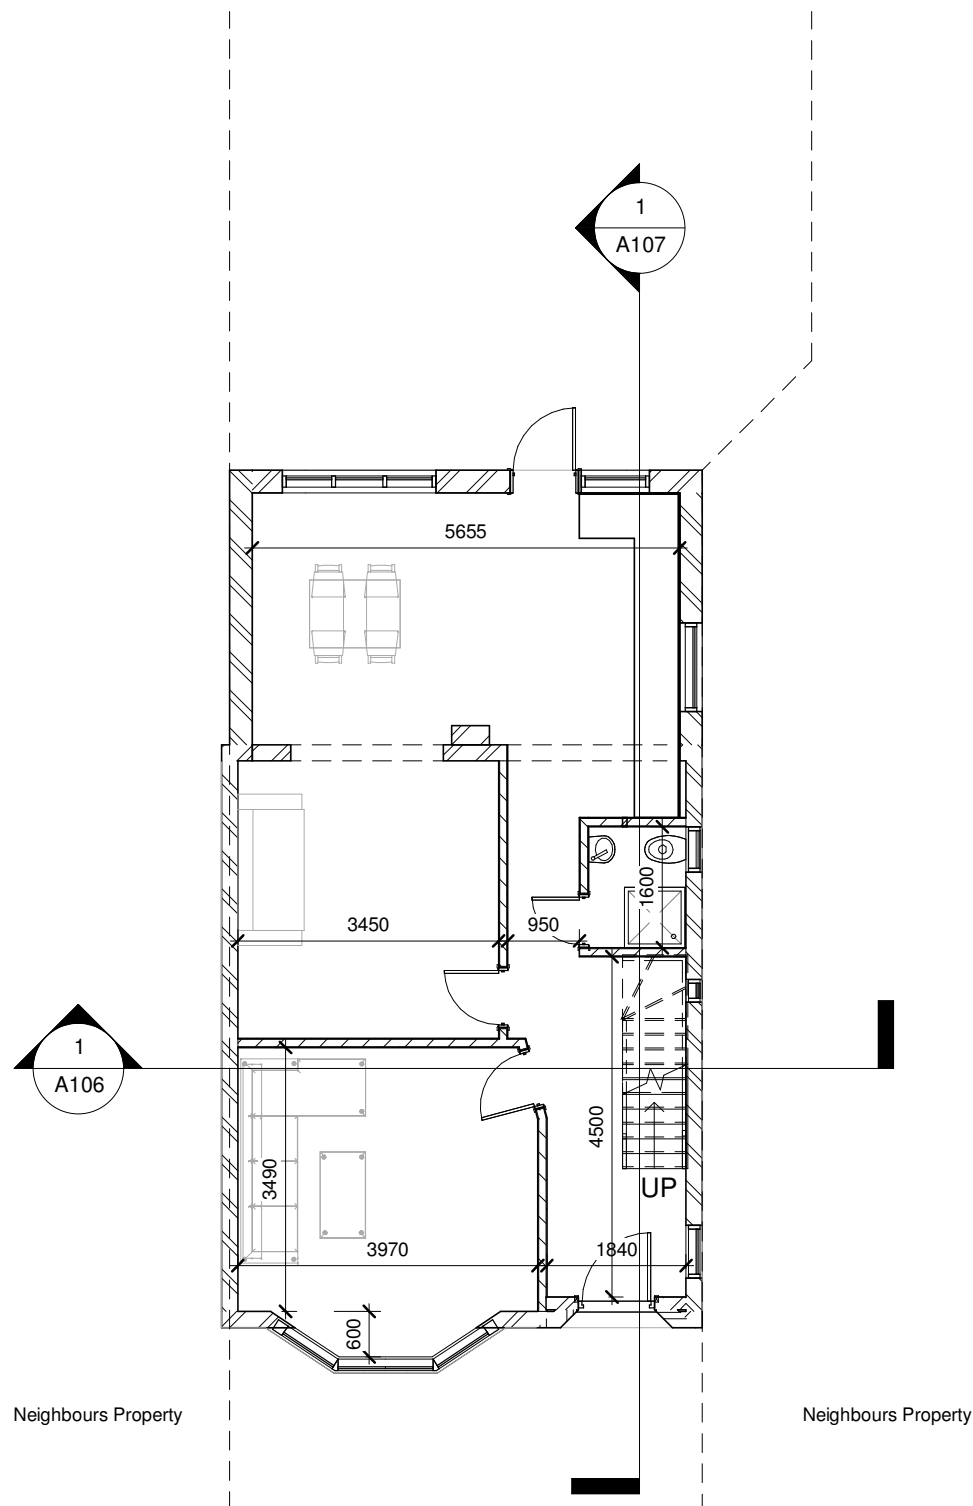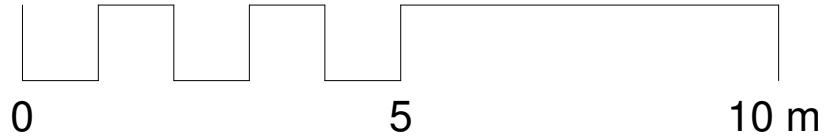


1 00 - Existing
1 : 100

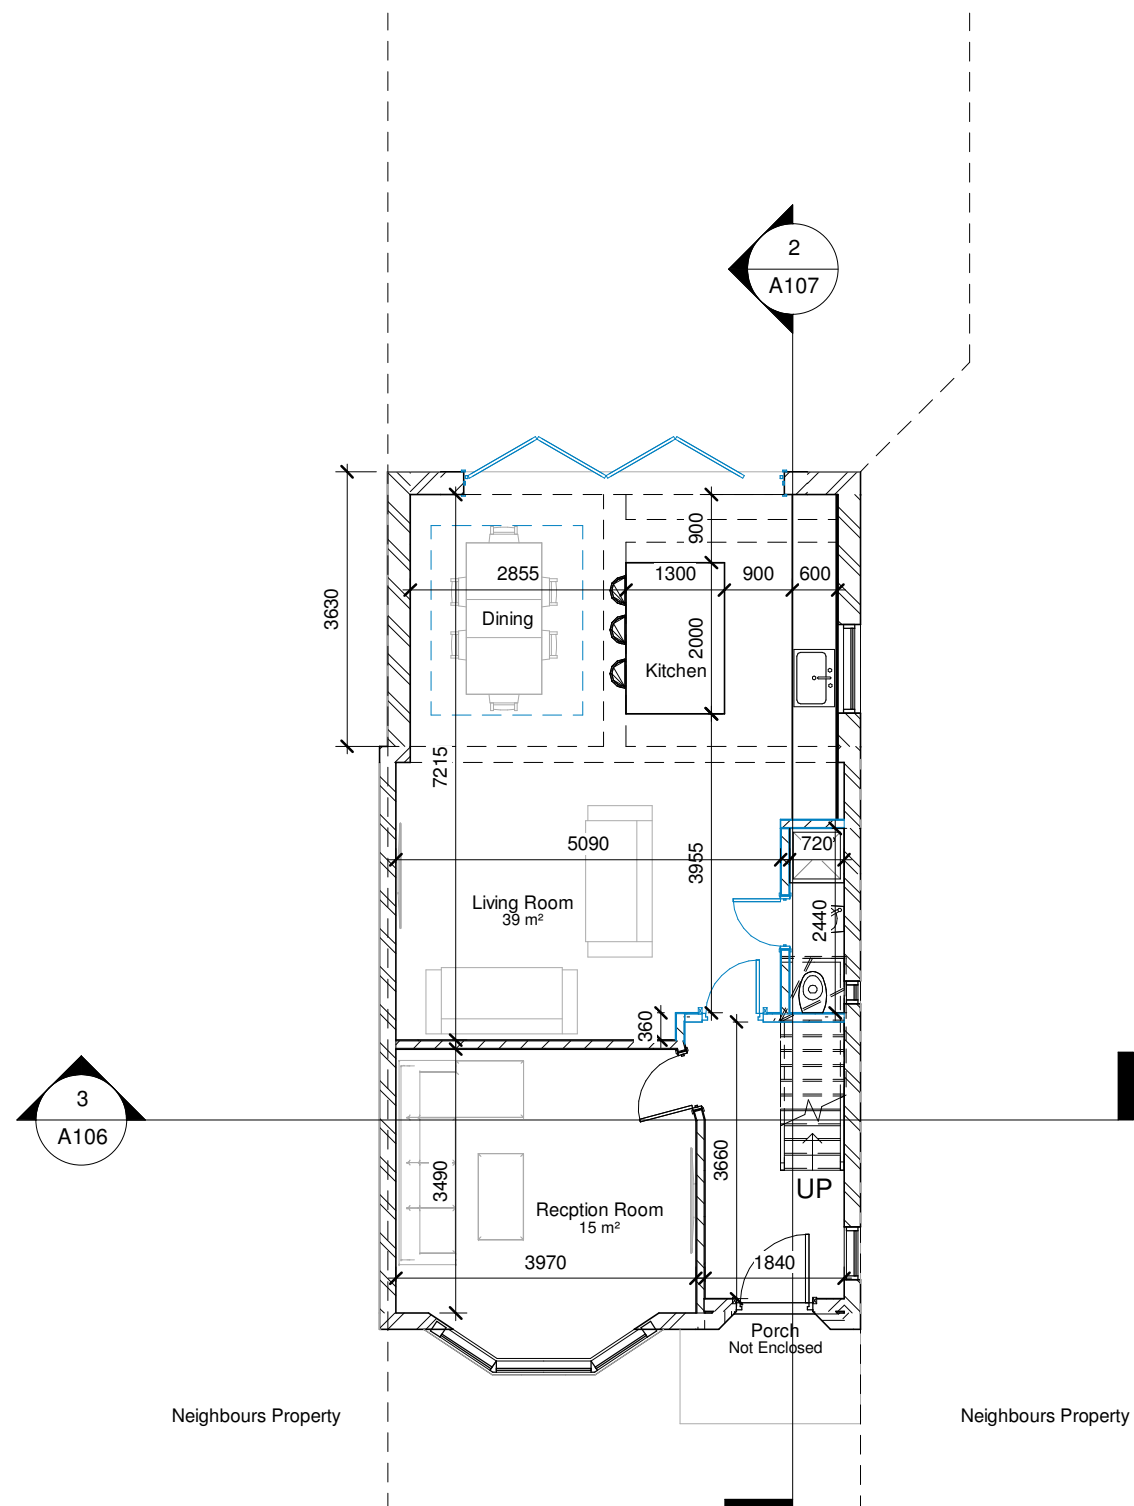




2 00 - Proposed
1 : 100

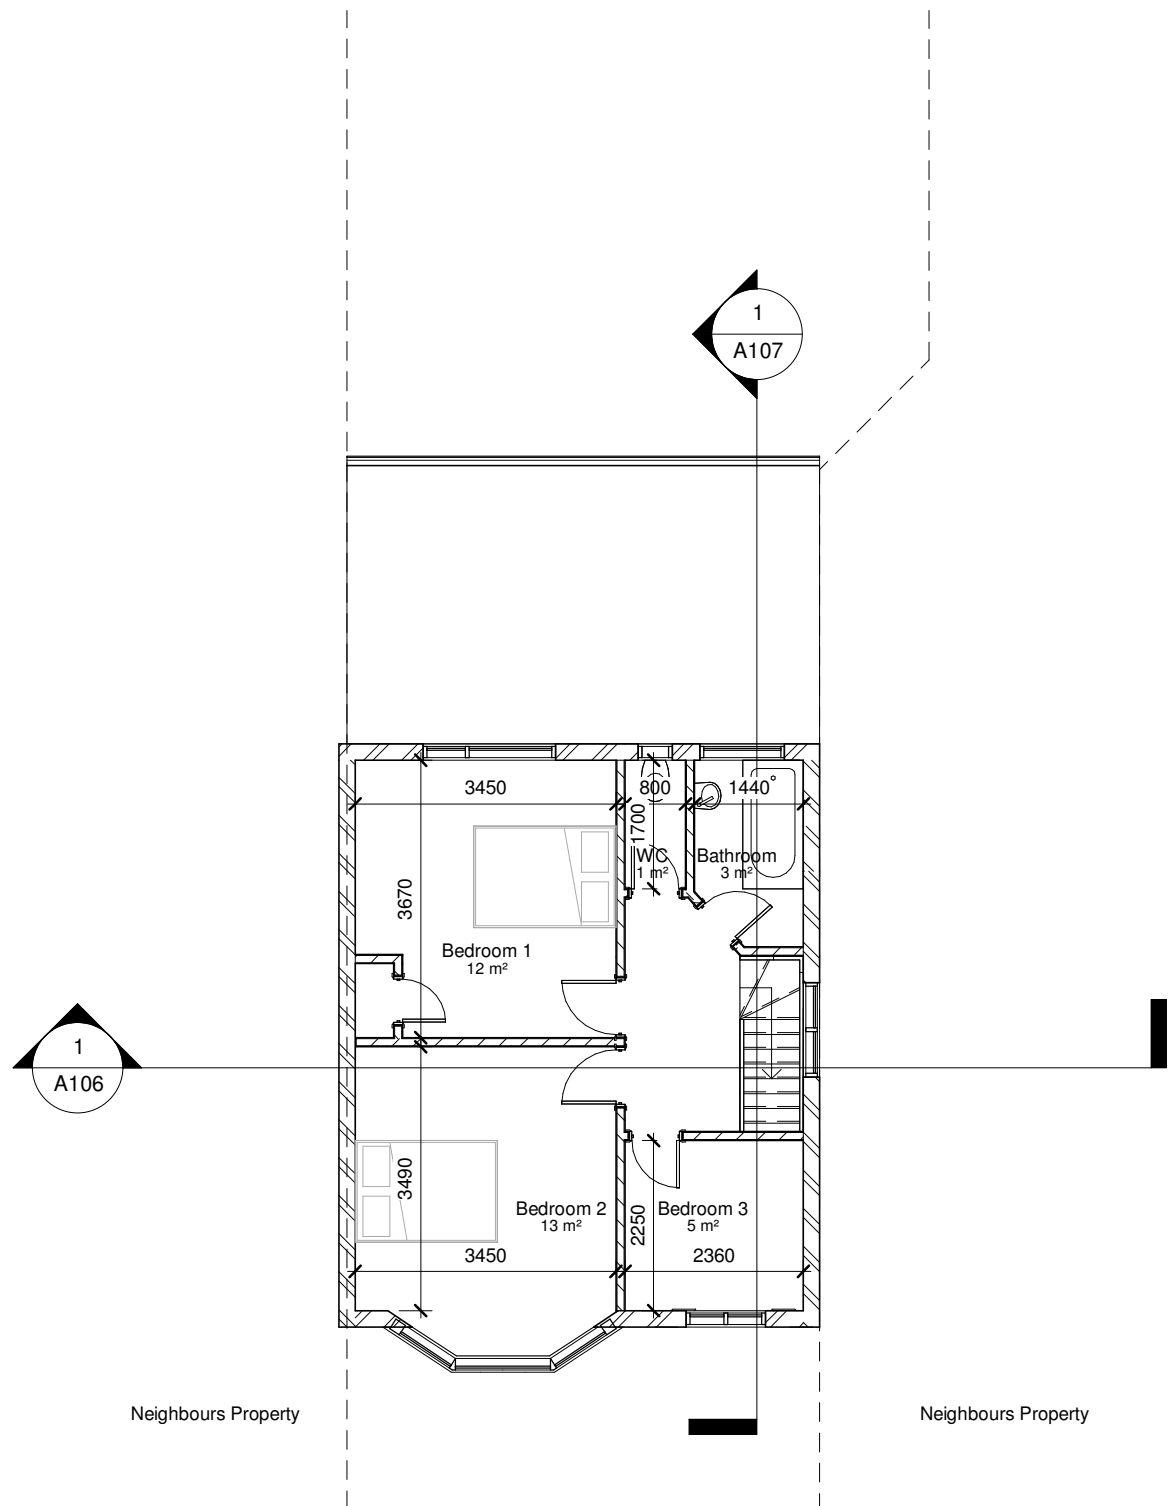
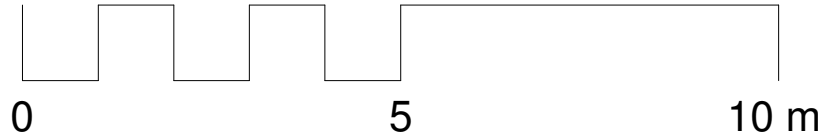


1 01- Existing
1 : 100

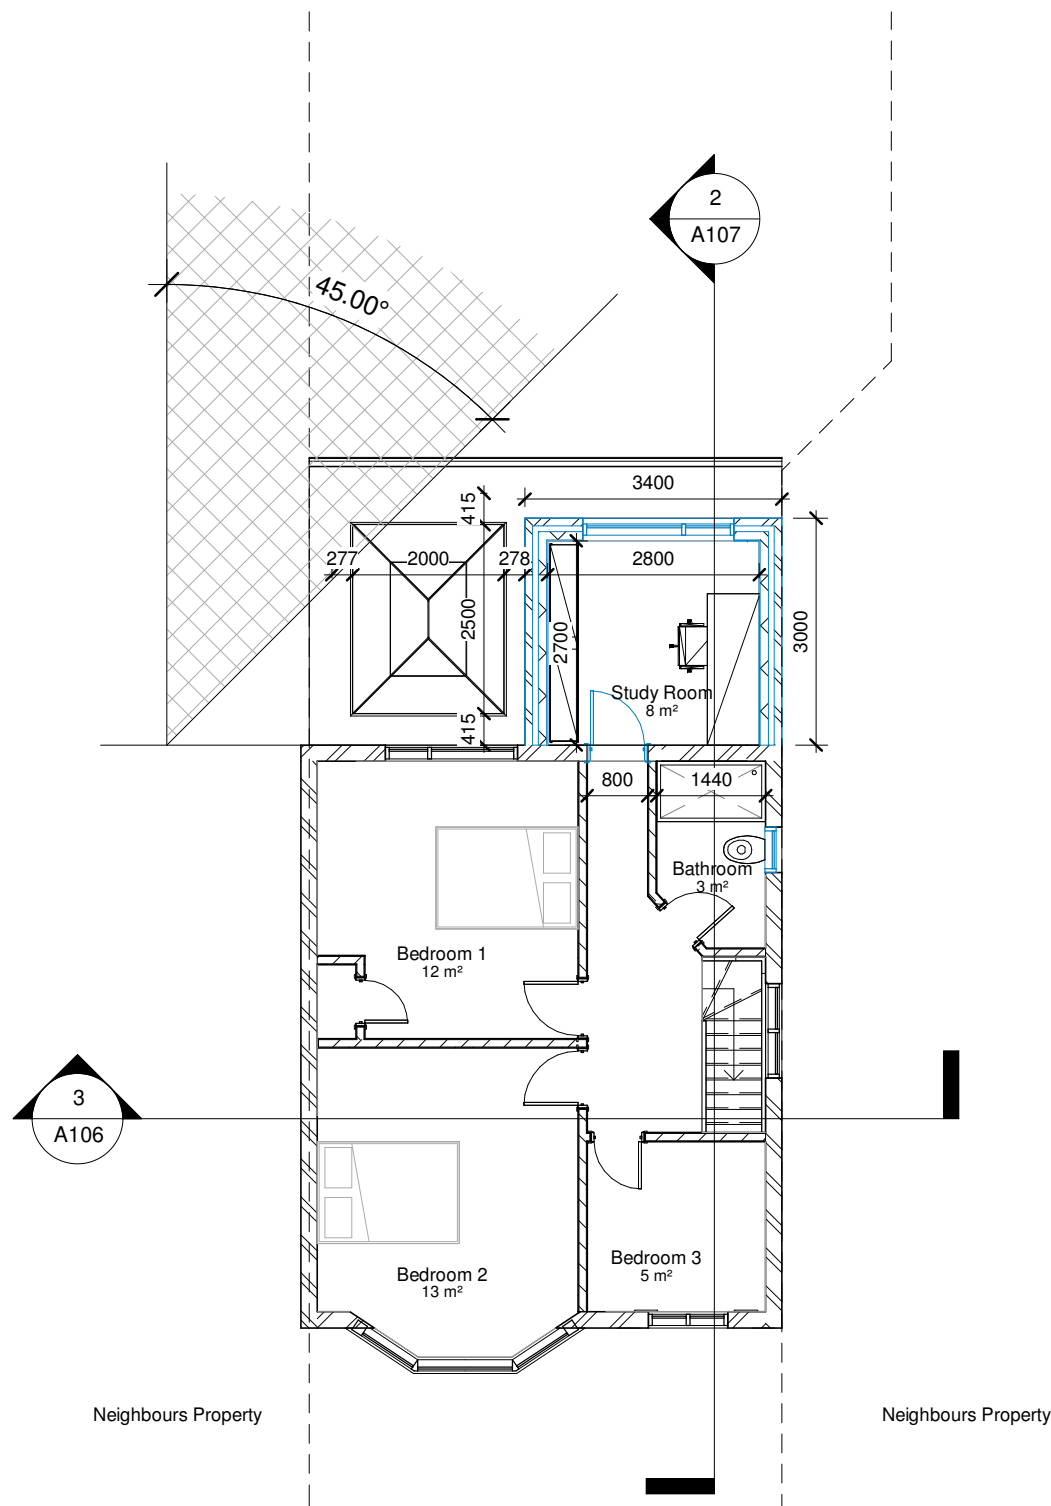


2 01- Proposed
1 : 100

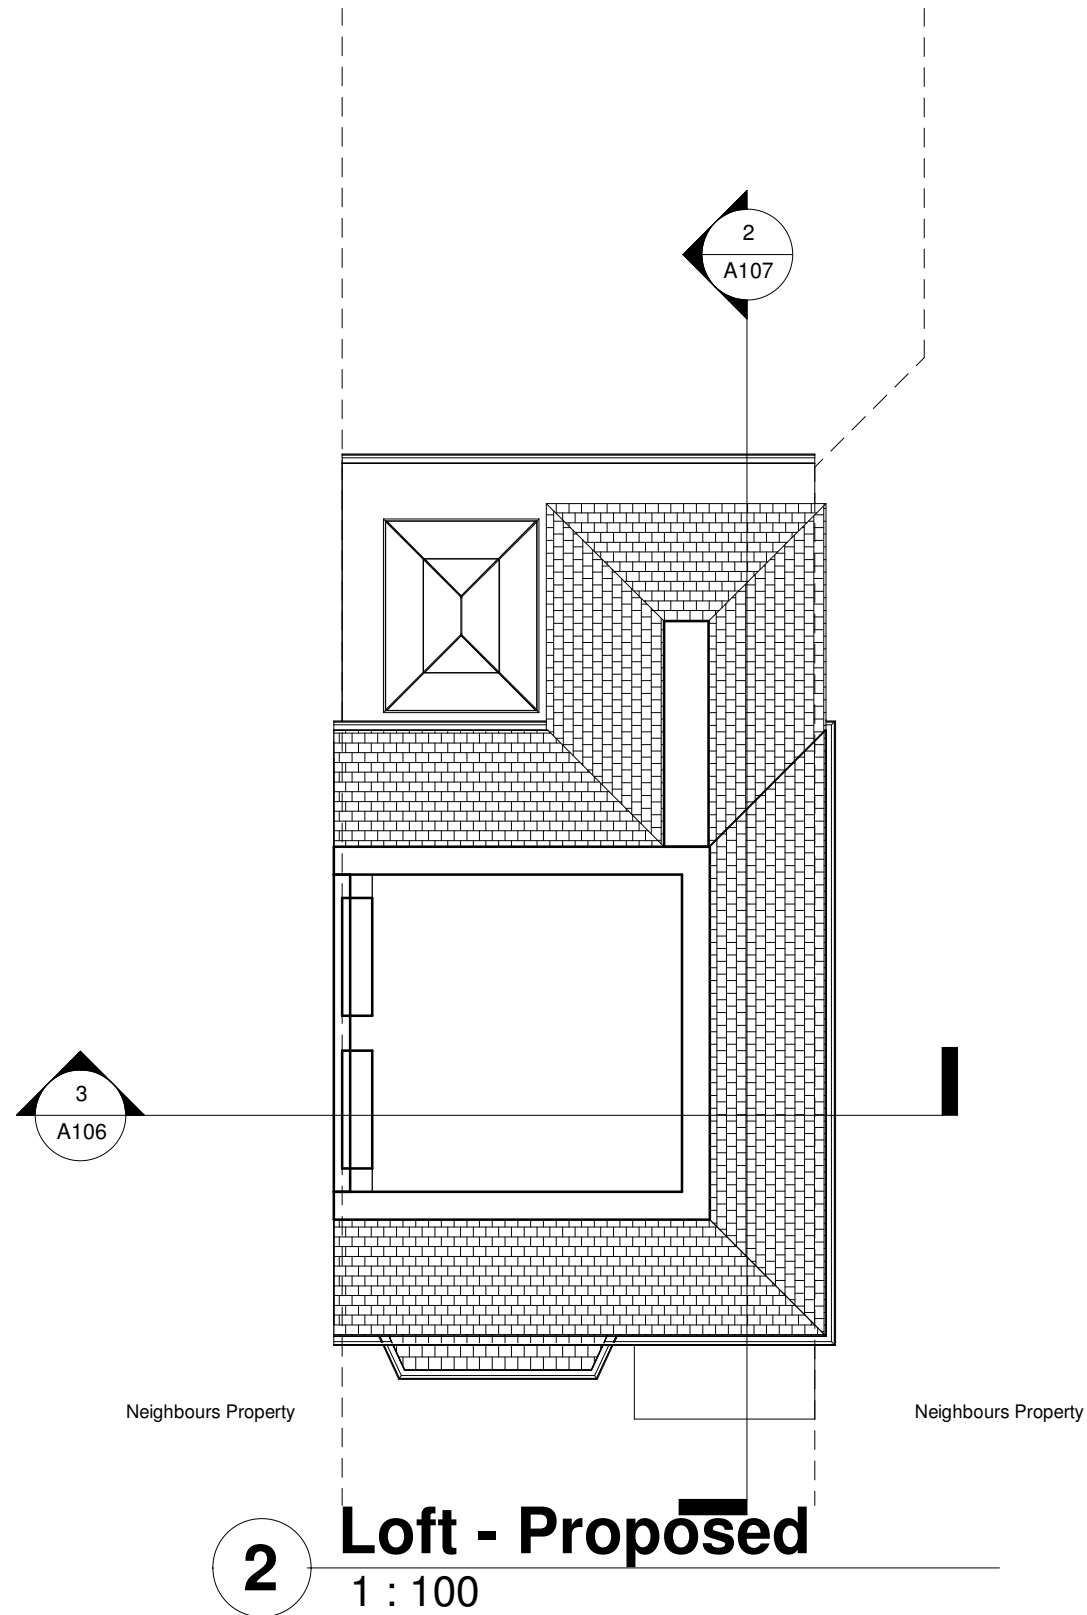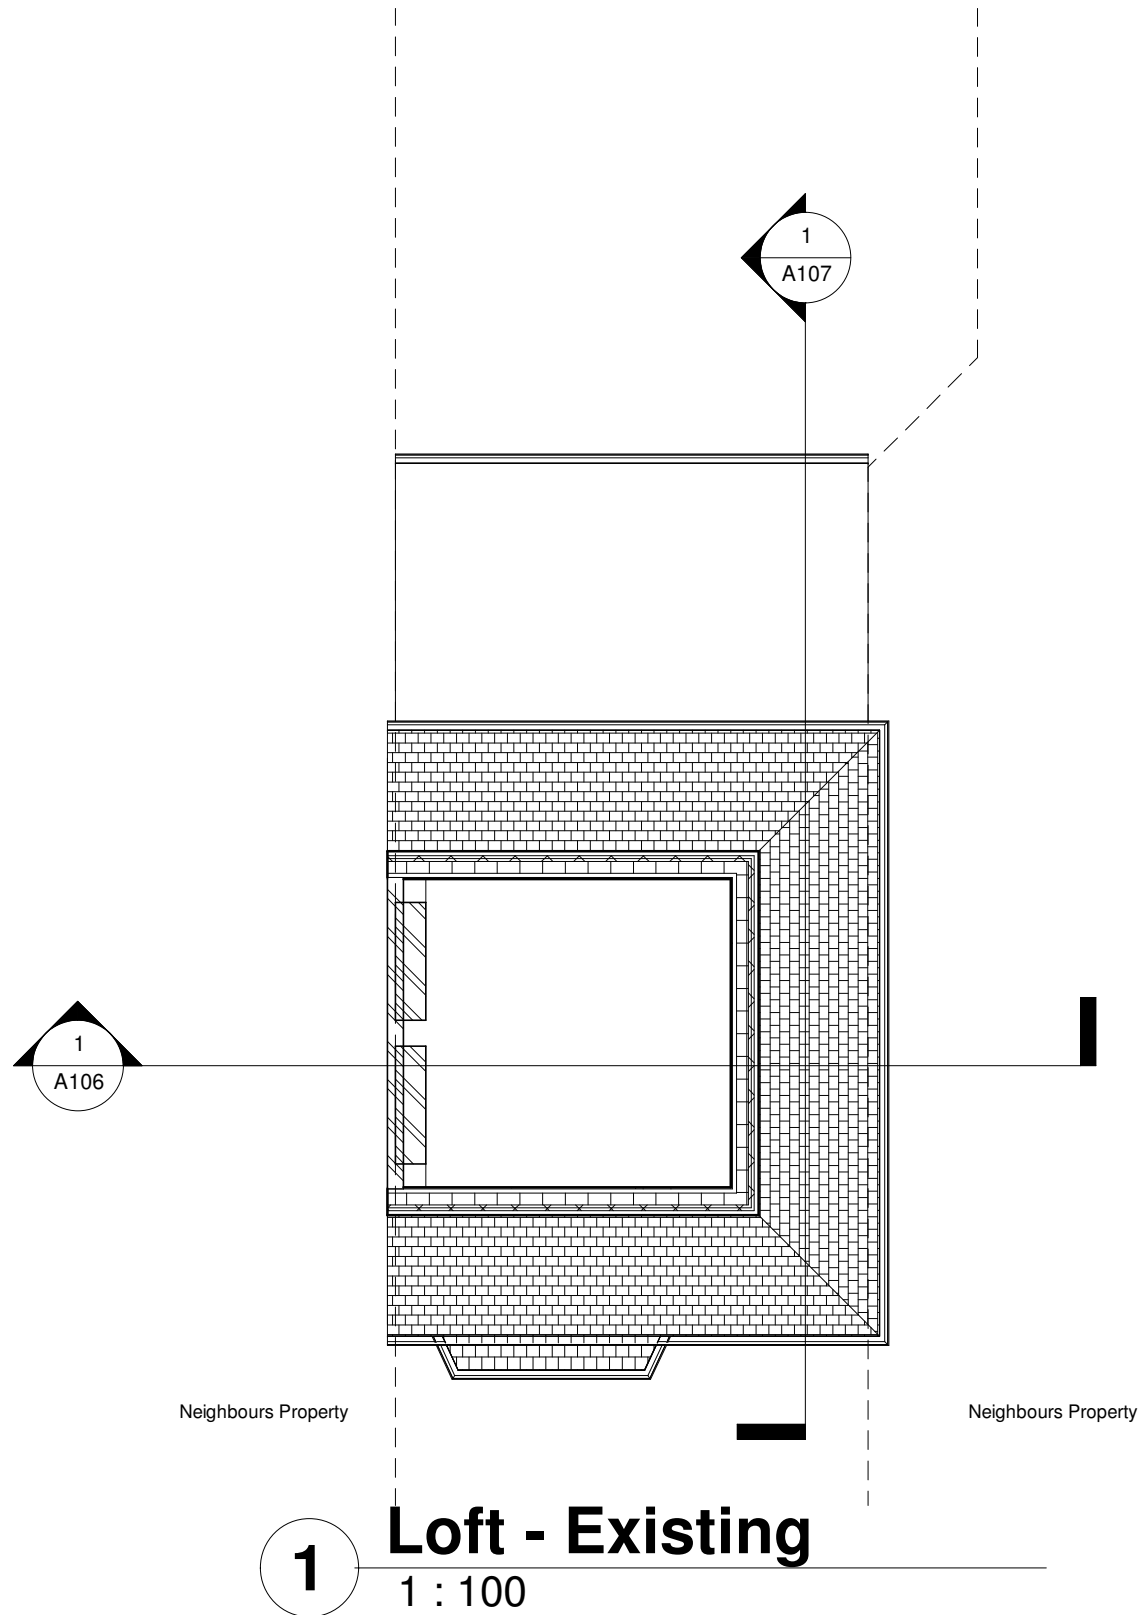
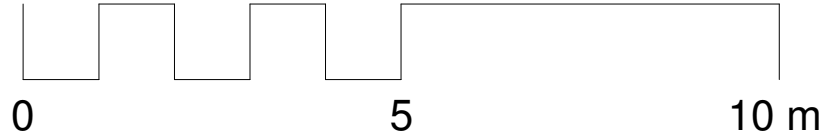


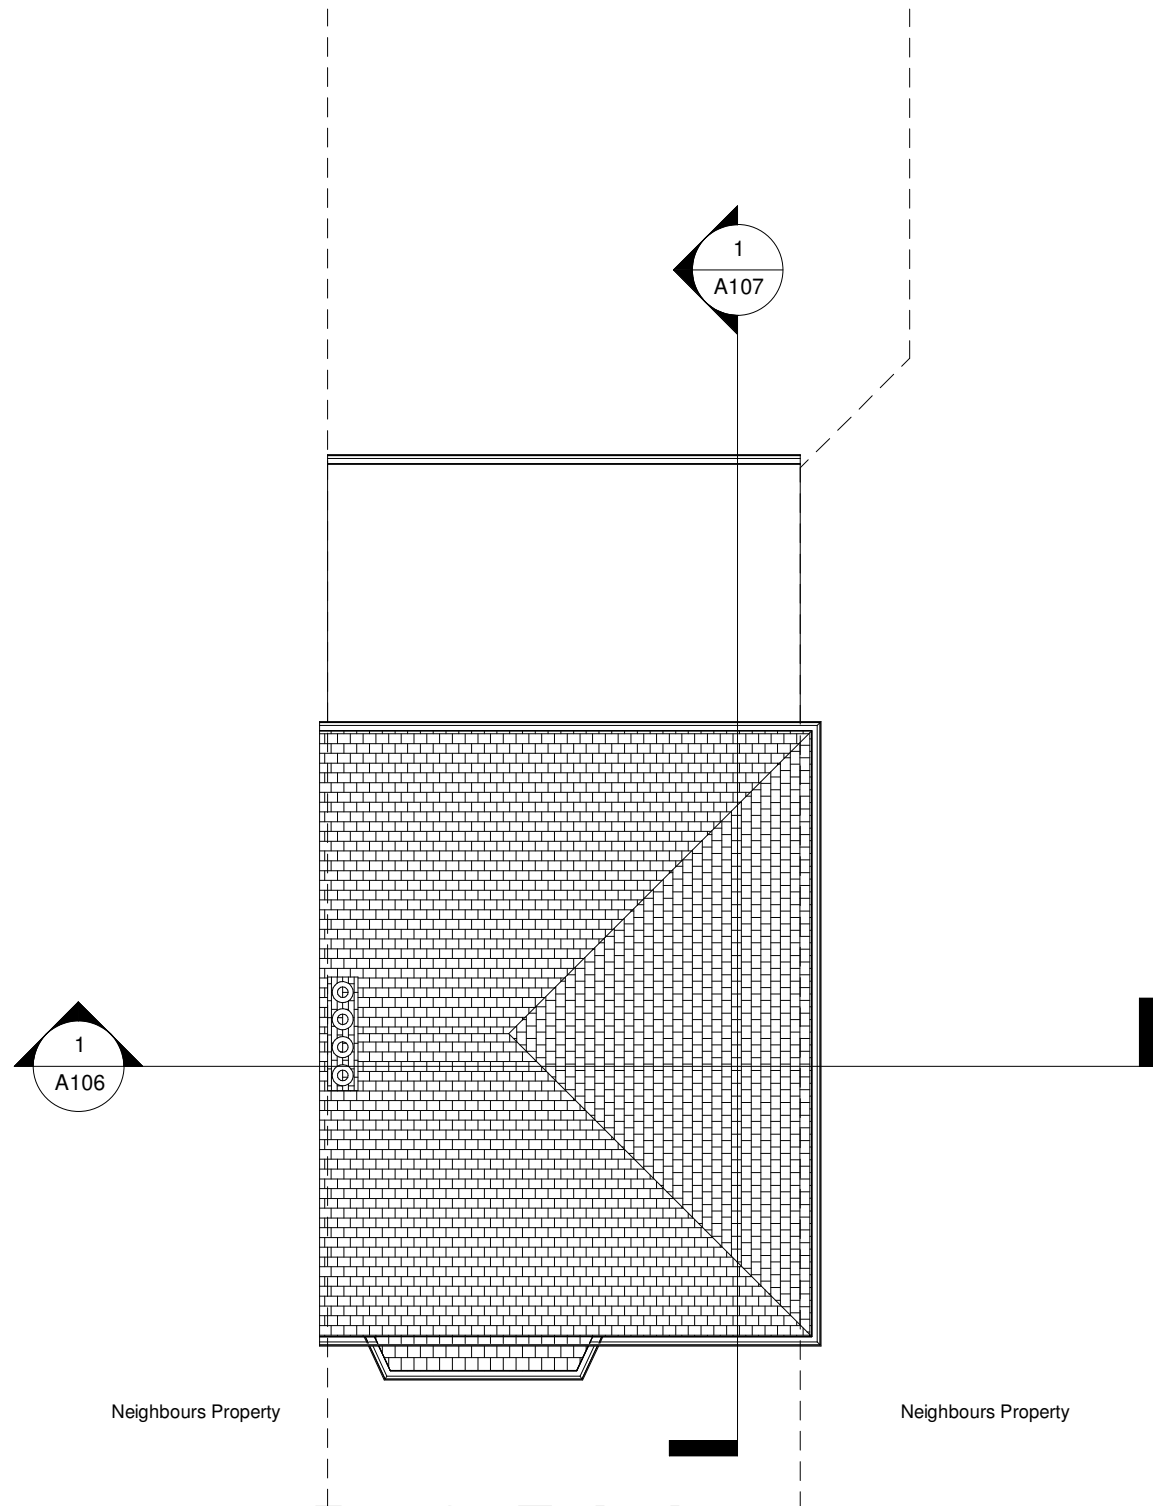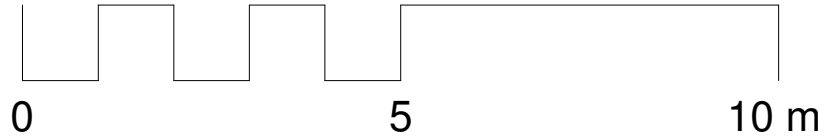


1 Roof - Existing
1 : 100

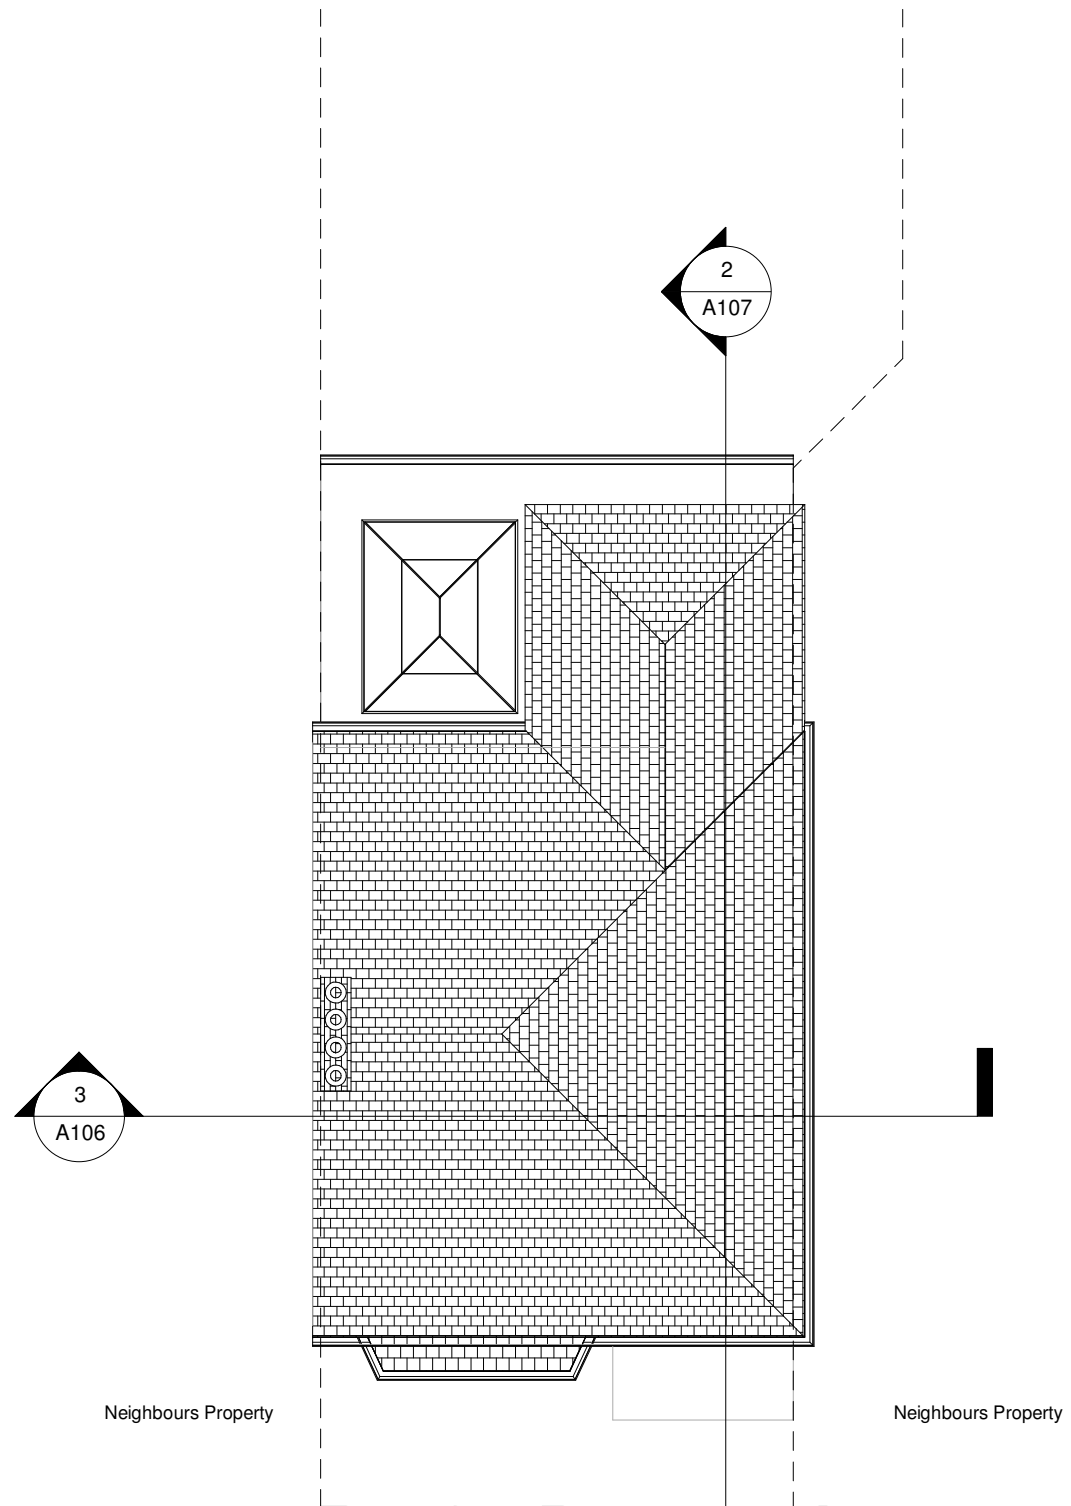



2 Roof - Proposed
1 : 100

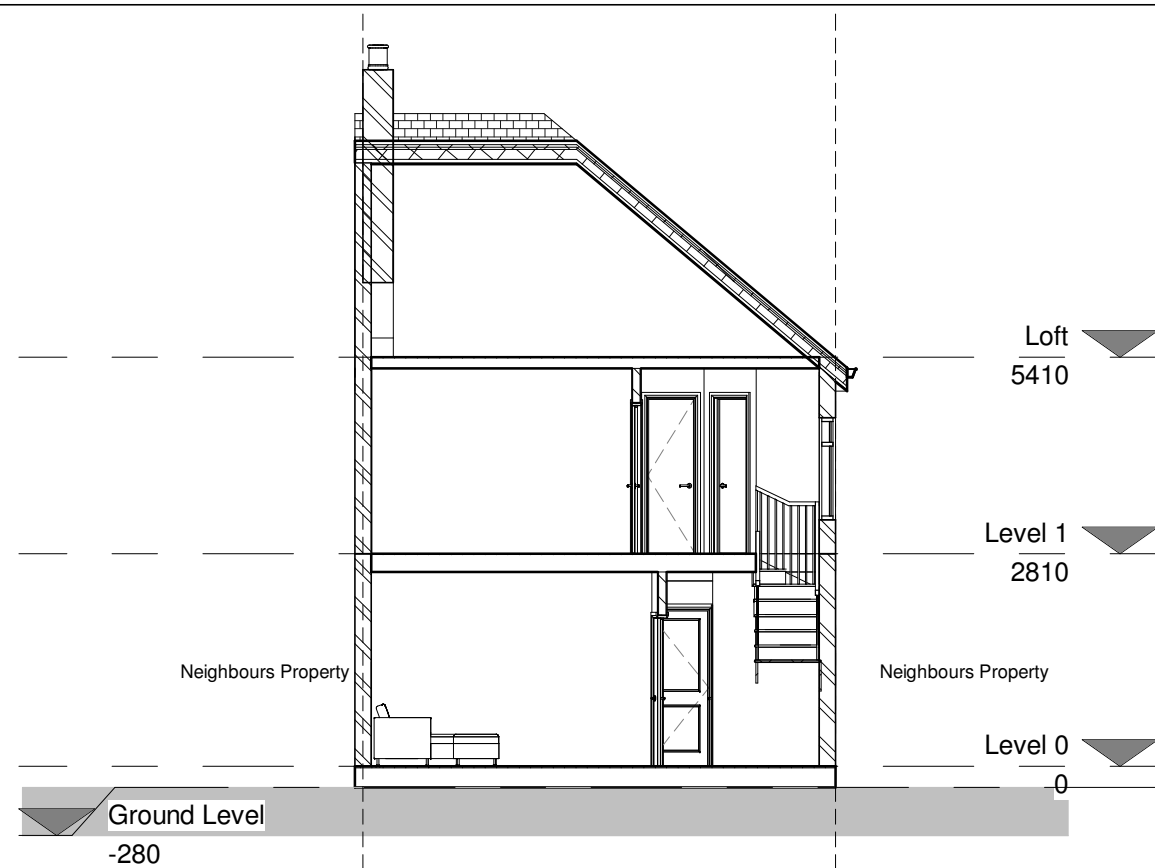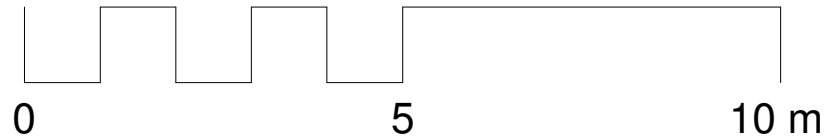

1 Existing - Section 1
1 : 100

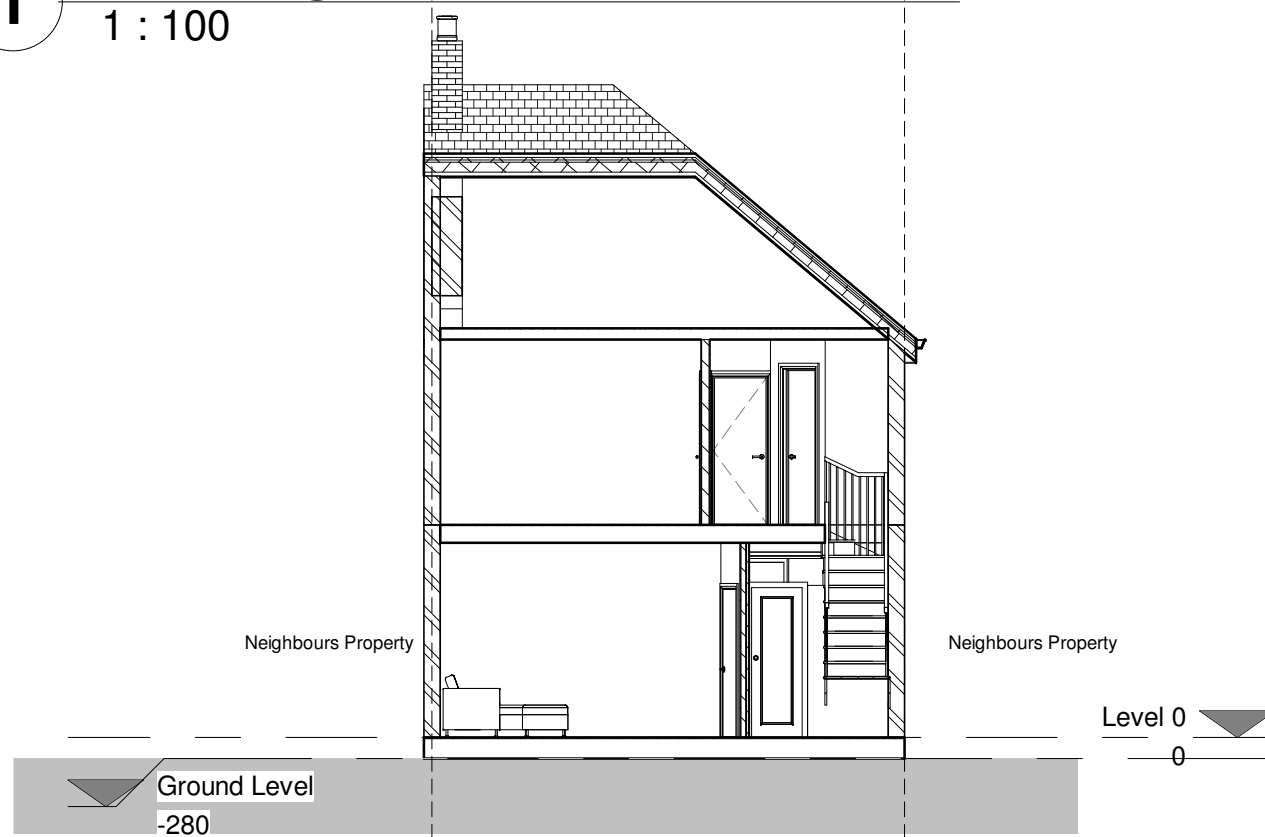


3 Proposed - Section 1
1 : 100

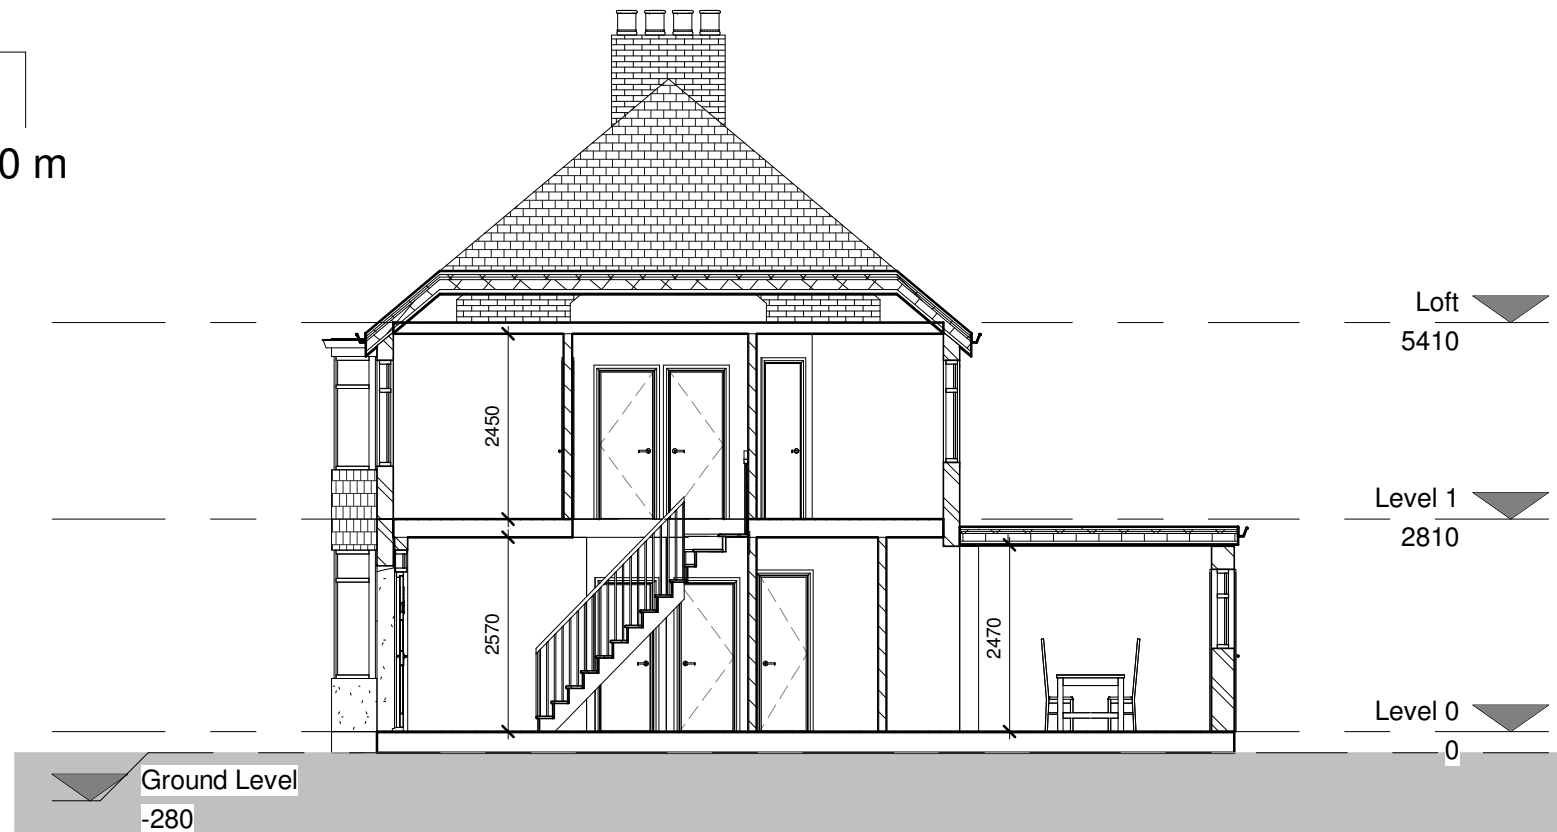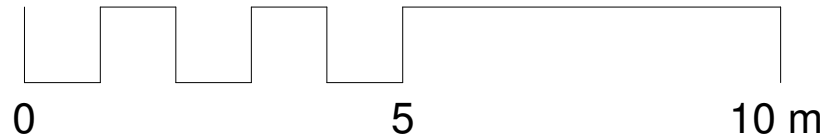


1 Existing - Section 2
1 : 100





2 Proposed - Section 2
1 : 100

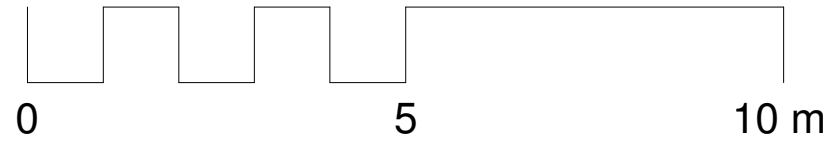


1 Front elevation - Existing
1 : 100

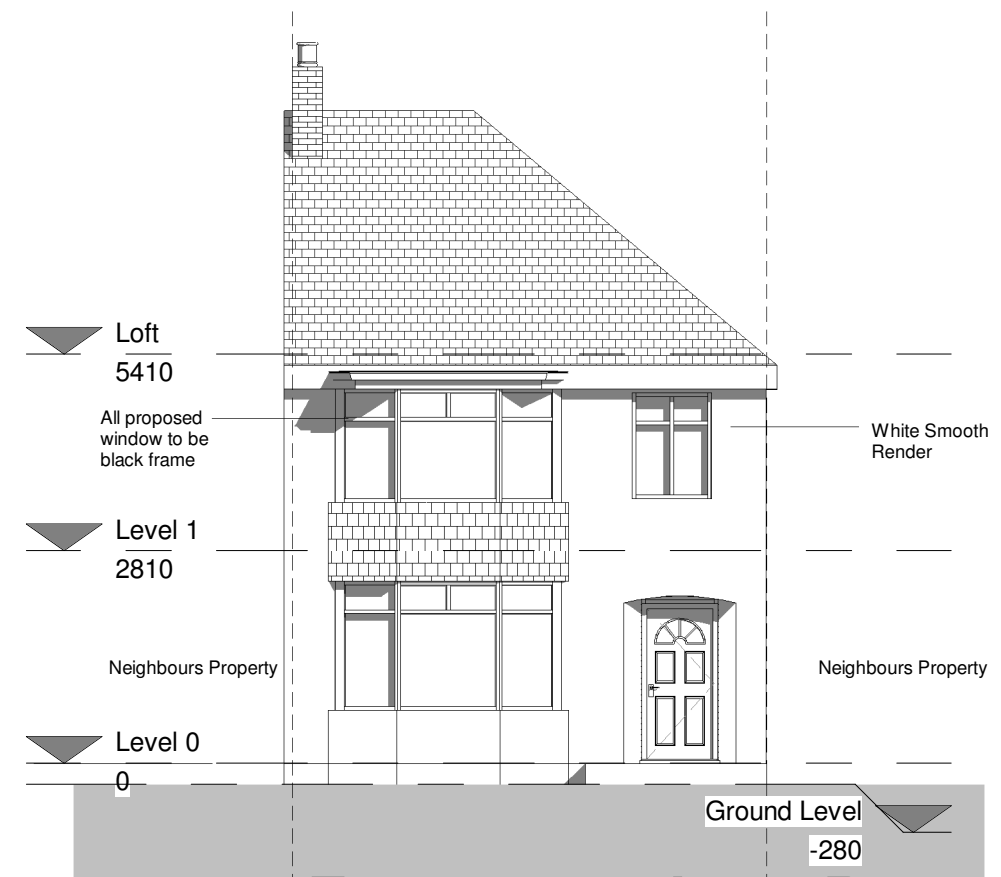

2 Front elevation - Proposed
1 : 100

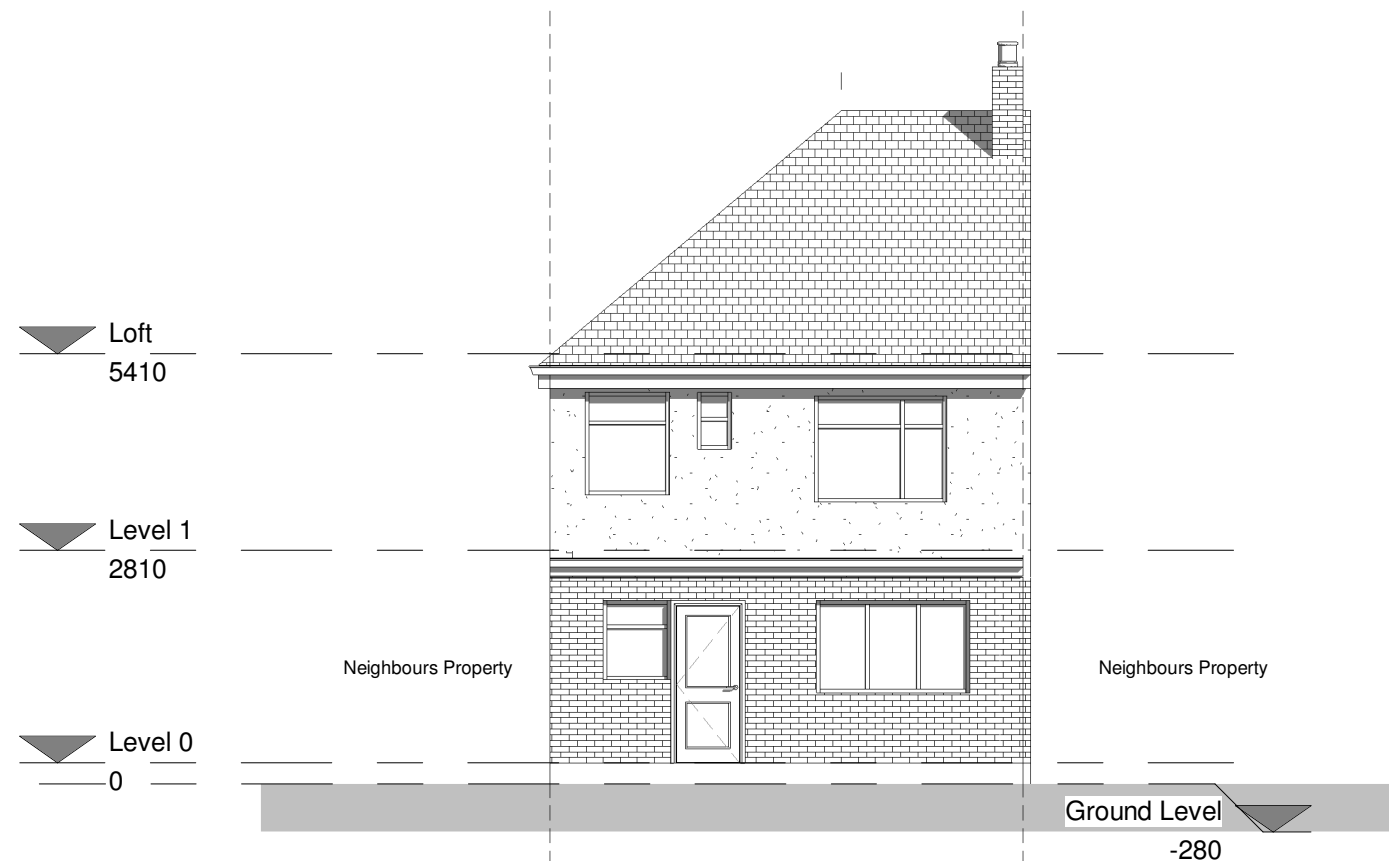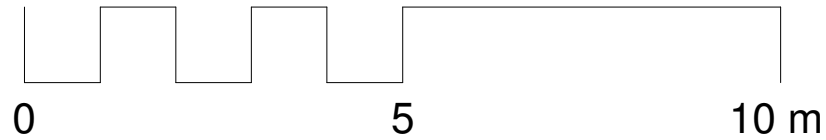

1 Rear elevation - Existing
1 : 100

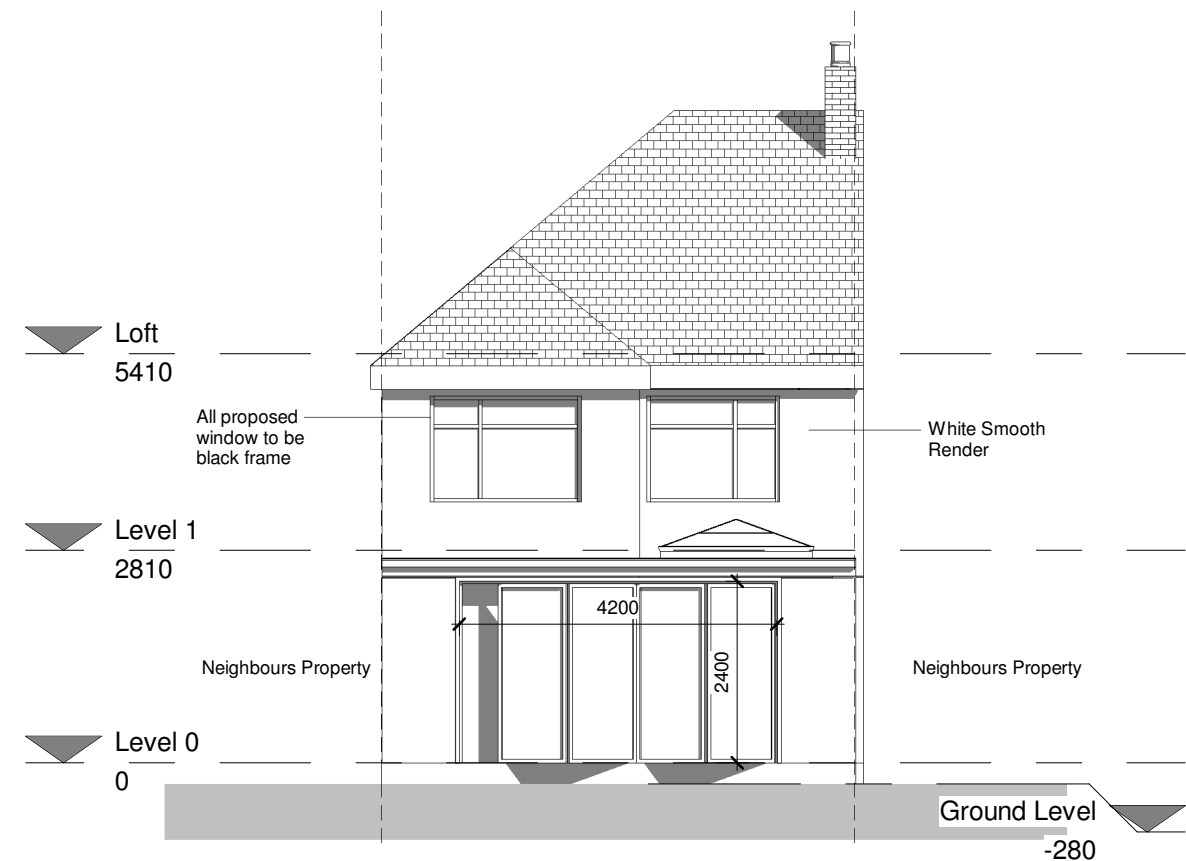



2 Rear elevation - Proposed
1 : 100




1 Side elevation 1 - Existing
1 : 100




2 Side elevation 1- Proposed
1 : 100

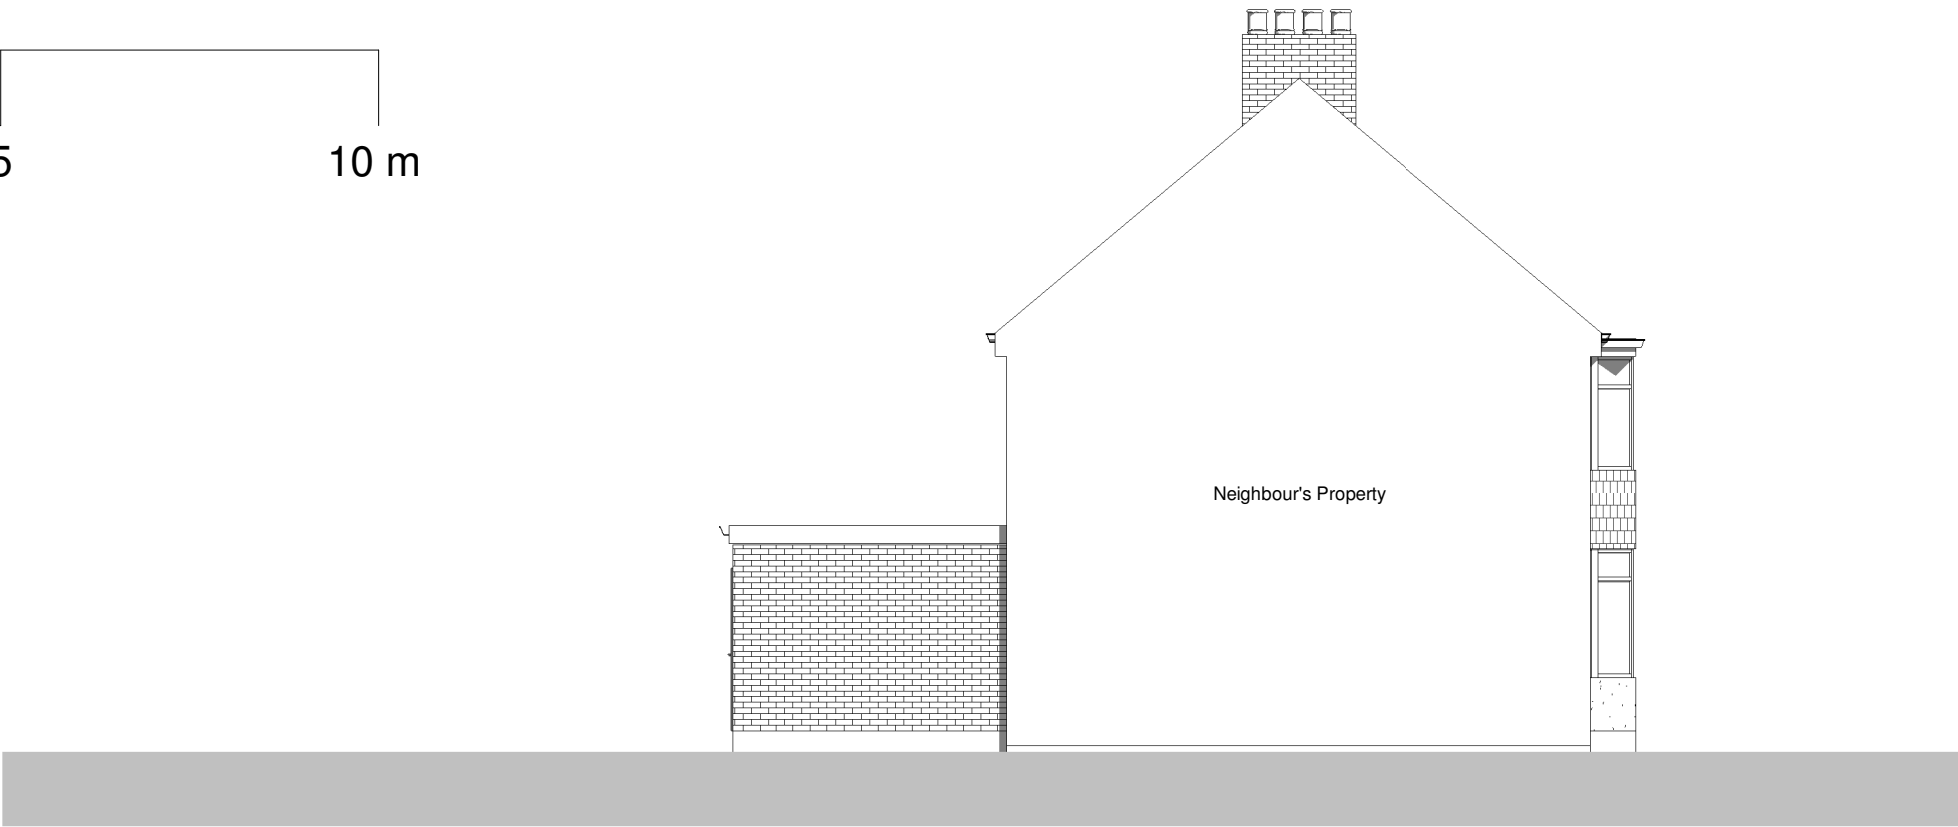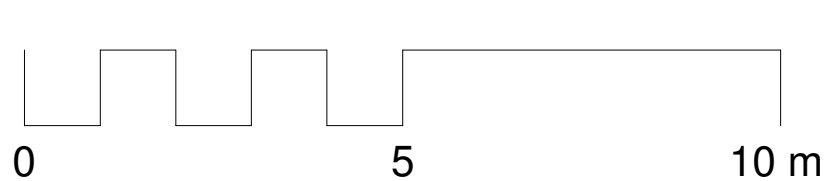

1 Side elevation 2 - Existing
1 : 100

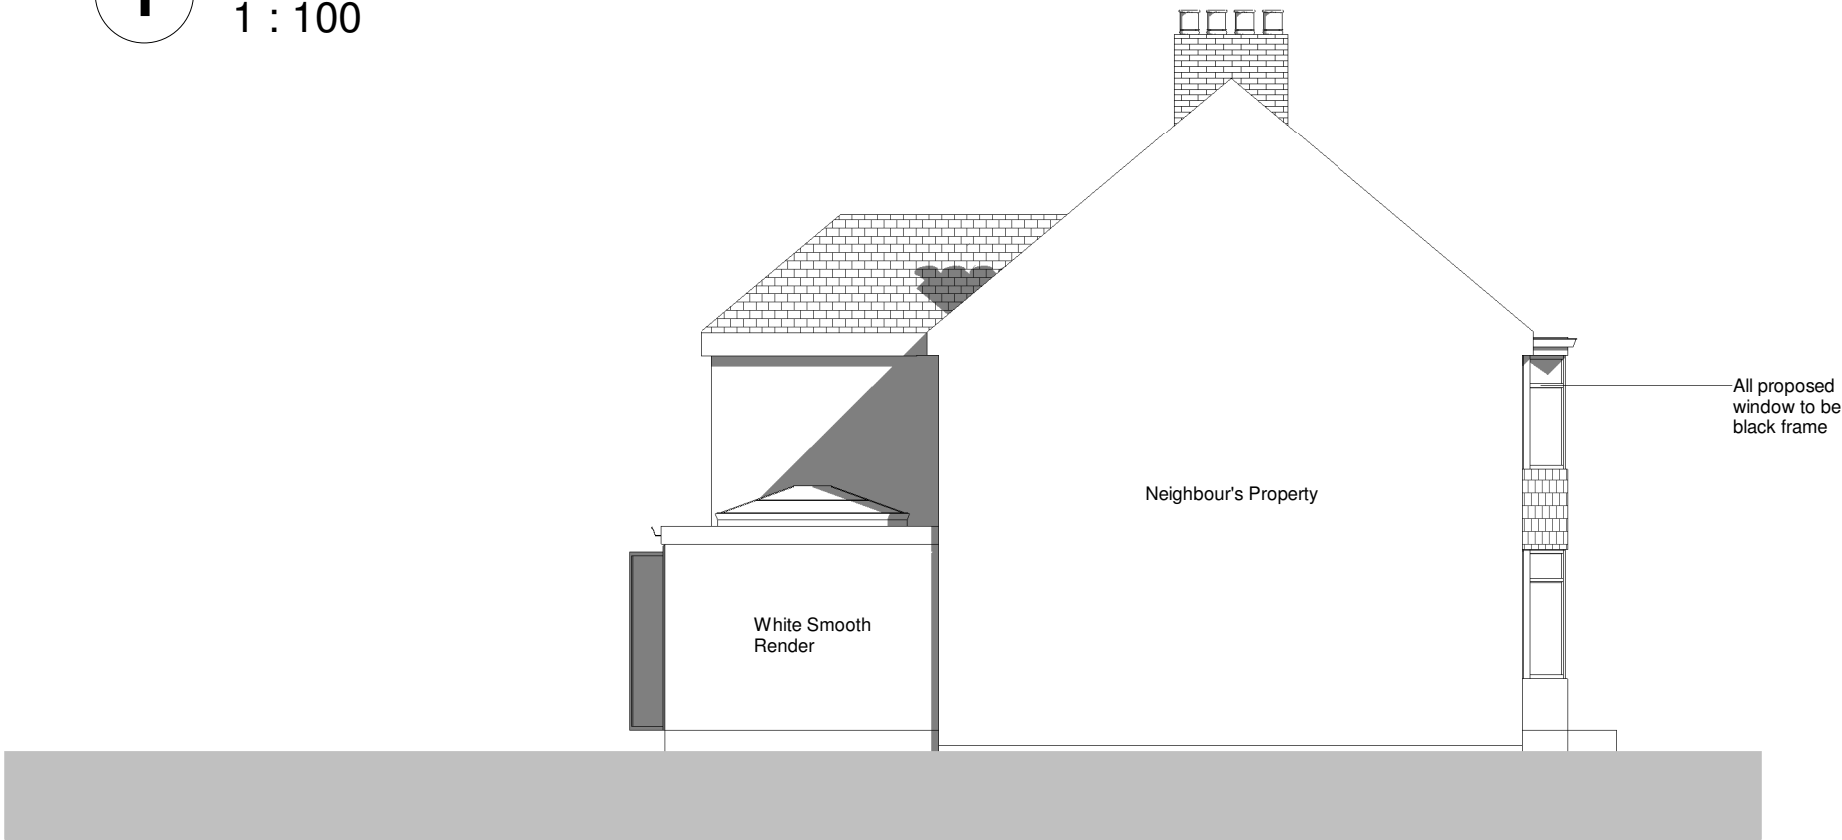

2 Side elevation 2- Proposed
1 : 100

<div>THE MARKET DESIGN & BUILD</div> <div>A TRUE DESIGN & BUILD COMPANY</div>	<div>320 High Street Harlington, Hayes, Middlesex, UB3 5DU</div> <div>t:0203 432 5269</div> <div>www.themarketdesignbuild.com info@themarketdesignbuild.com</div>	<div>RIBA </div> <div>Chartered Practice</div>	<div><div>COPYRIGHT</div><div>This drawing has been produced by The Market Design & Build's Chartered Architect and is not to be used or reproduced by any other party for any purpose.</div><div>Site survey to be conducted before any building work is carried out. Any discrepancies to be reported to architect.</div></div>	<div>All measurements to be checked prior to construction. Any changes to be reported back to this office.</div> <div>Contractor responsible for calling out building control officer as required at stages requested by council.</div>	ISSUE: First Floor rear extension	TITLE Side elevation 2		DWG NO: A111 + A211
					PROJECT 5 Chalfont Road, Hayes, UB3 3BU	Scale (@ A3) 1 : 100	Date JUN 2022	
						Draft No : 1		
						By: Ameena		
						Checked By: Andrei/Peter		