





Notes:  
 © 2023 Blue Architecture Limited.  
 All rights reserved.  
 All drawings are for the purpose of gaining  
 Planning Permission approval only.  
 All written dimensions to be taken in  
 preferences to scaled dimensions.

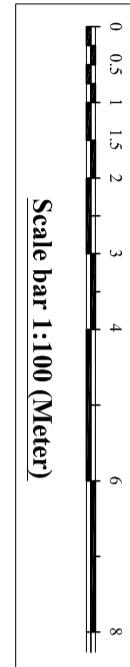

Scale bar 1:100 (Meter)

Next Door No:8  
 with Hip Tiles Roof  
 (8)  
 Next Door No:8  
 is 4040 forward  
 than No:10's  
 front extension  
 4040

Next Door No:8  
 South face  
 does not have any Windows

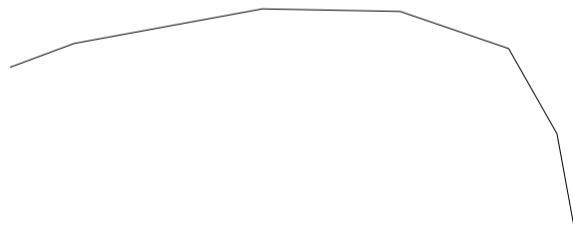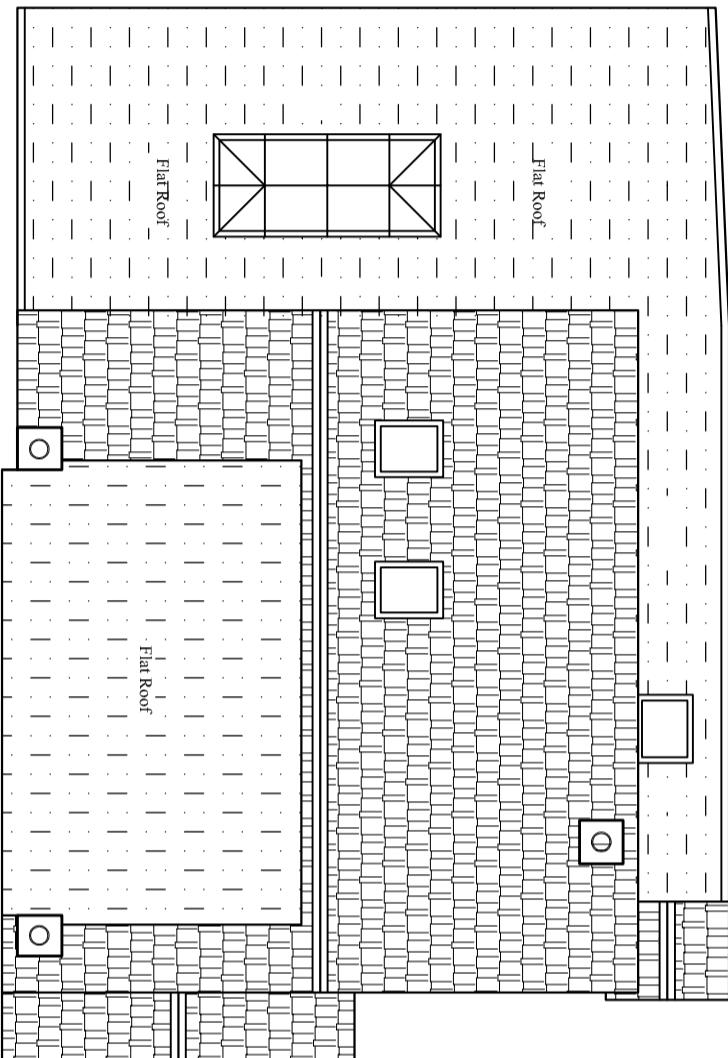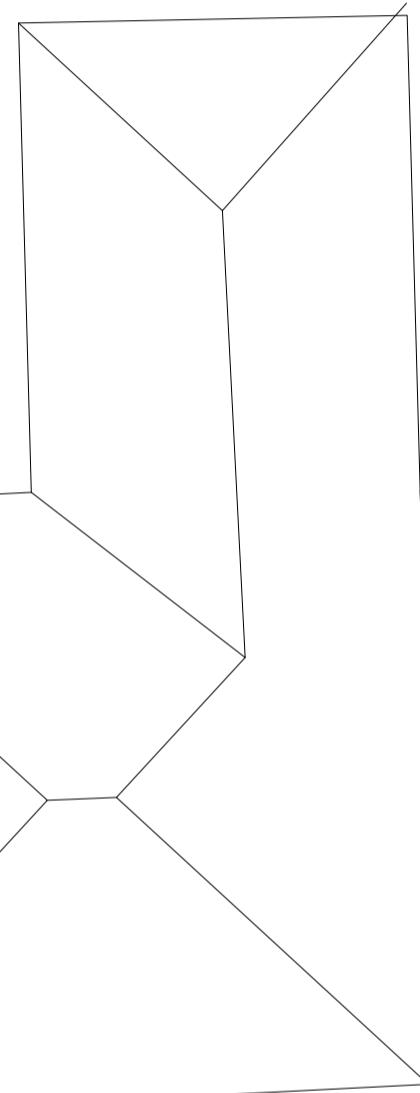

**Pre- Existing Roof Plan**

Scale:1:100

<b>Title:</b>	
Pre- Existing Roof plan.	
Drawn by: <b>L.P</b>	Str. Er. _____ R.k _____
Project no: <b>BAL-1664</b>	Sheet Size <b>A3</b>
Date: 09/03/2023	Scale: 1:100
<b>Status:</b>	
<b>PLANNING</b>	