




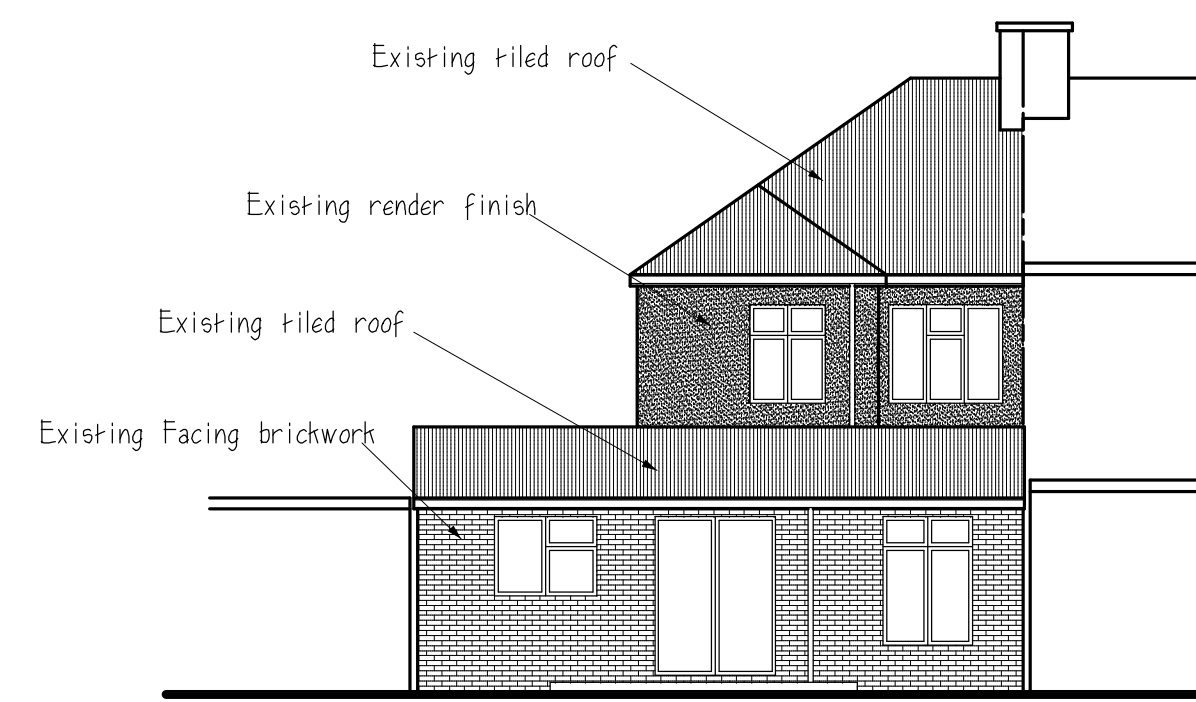

Existing Rear Elevation

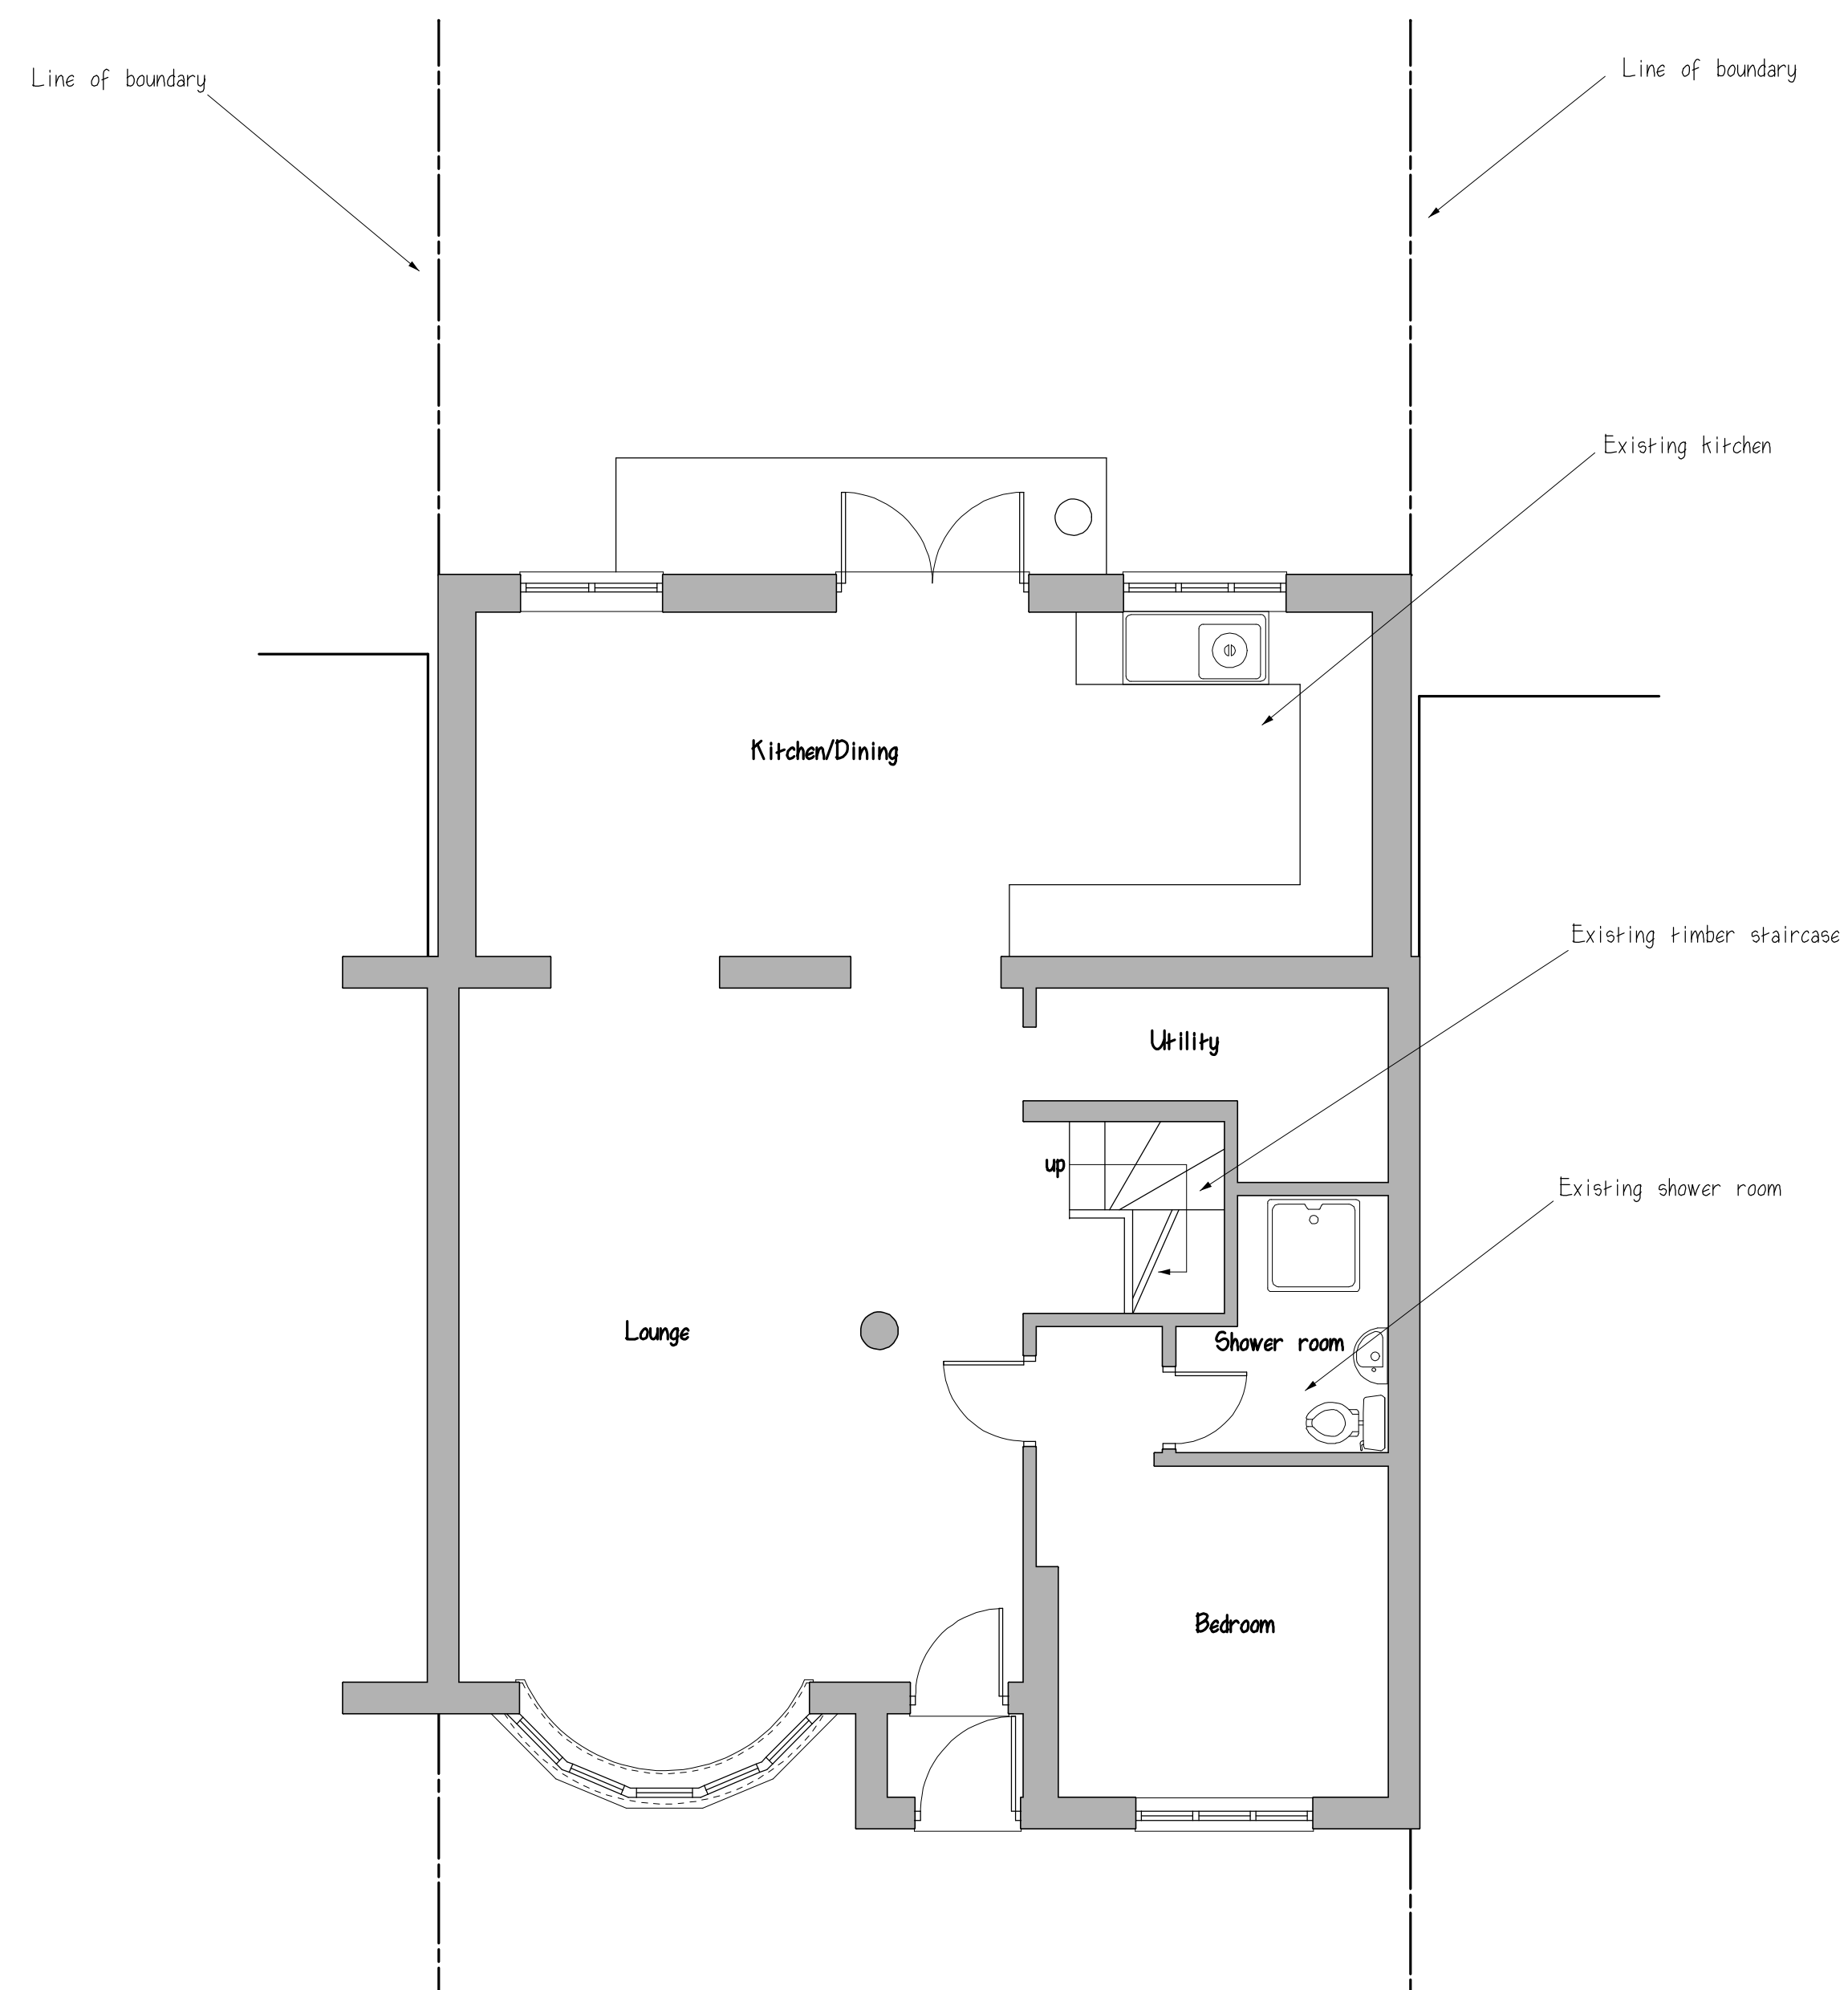

Existing Ground Floor Plan

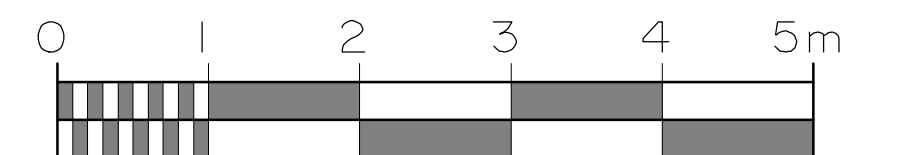

project:	Existing Layout
address:	165 Beverley Road, Ruislip, HA4 9AP
client:	
date:	April 2022
drg. no.:	7088/1
scale:	1:50 & 1:100
revisions	

Hutton Enterprises Ltd

ARCHITECTURAL & SURVEYING
CONSULTANTS
tel: 01277 - 233041
07836 - 277167