


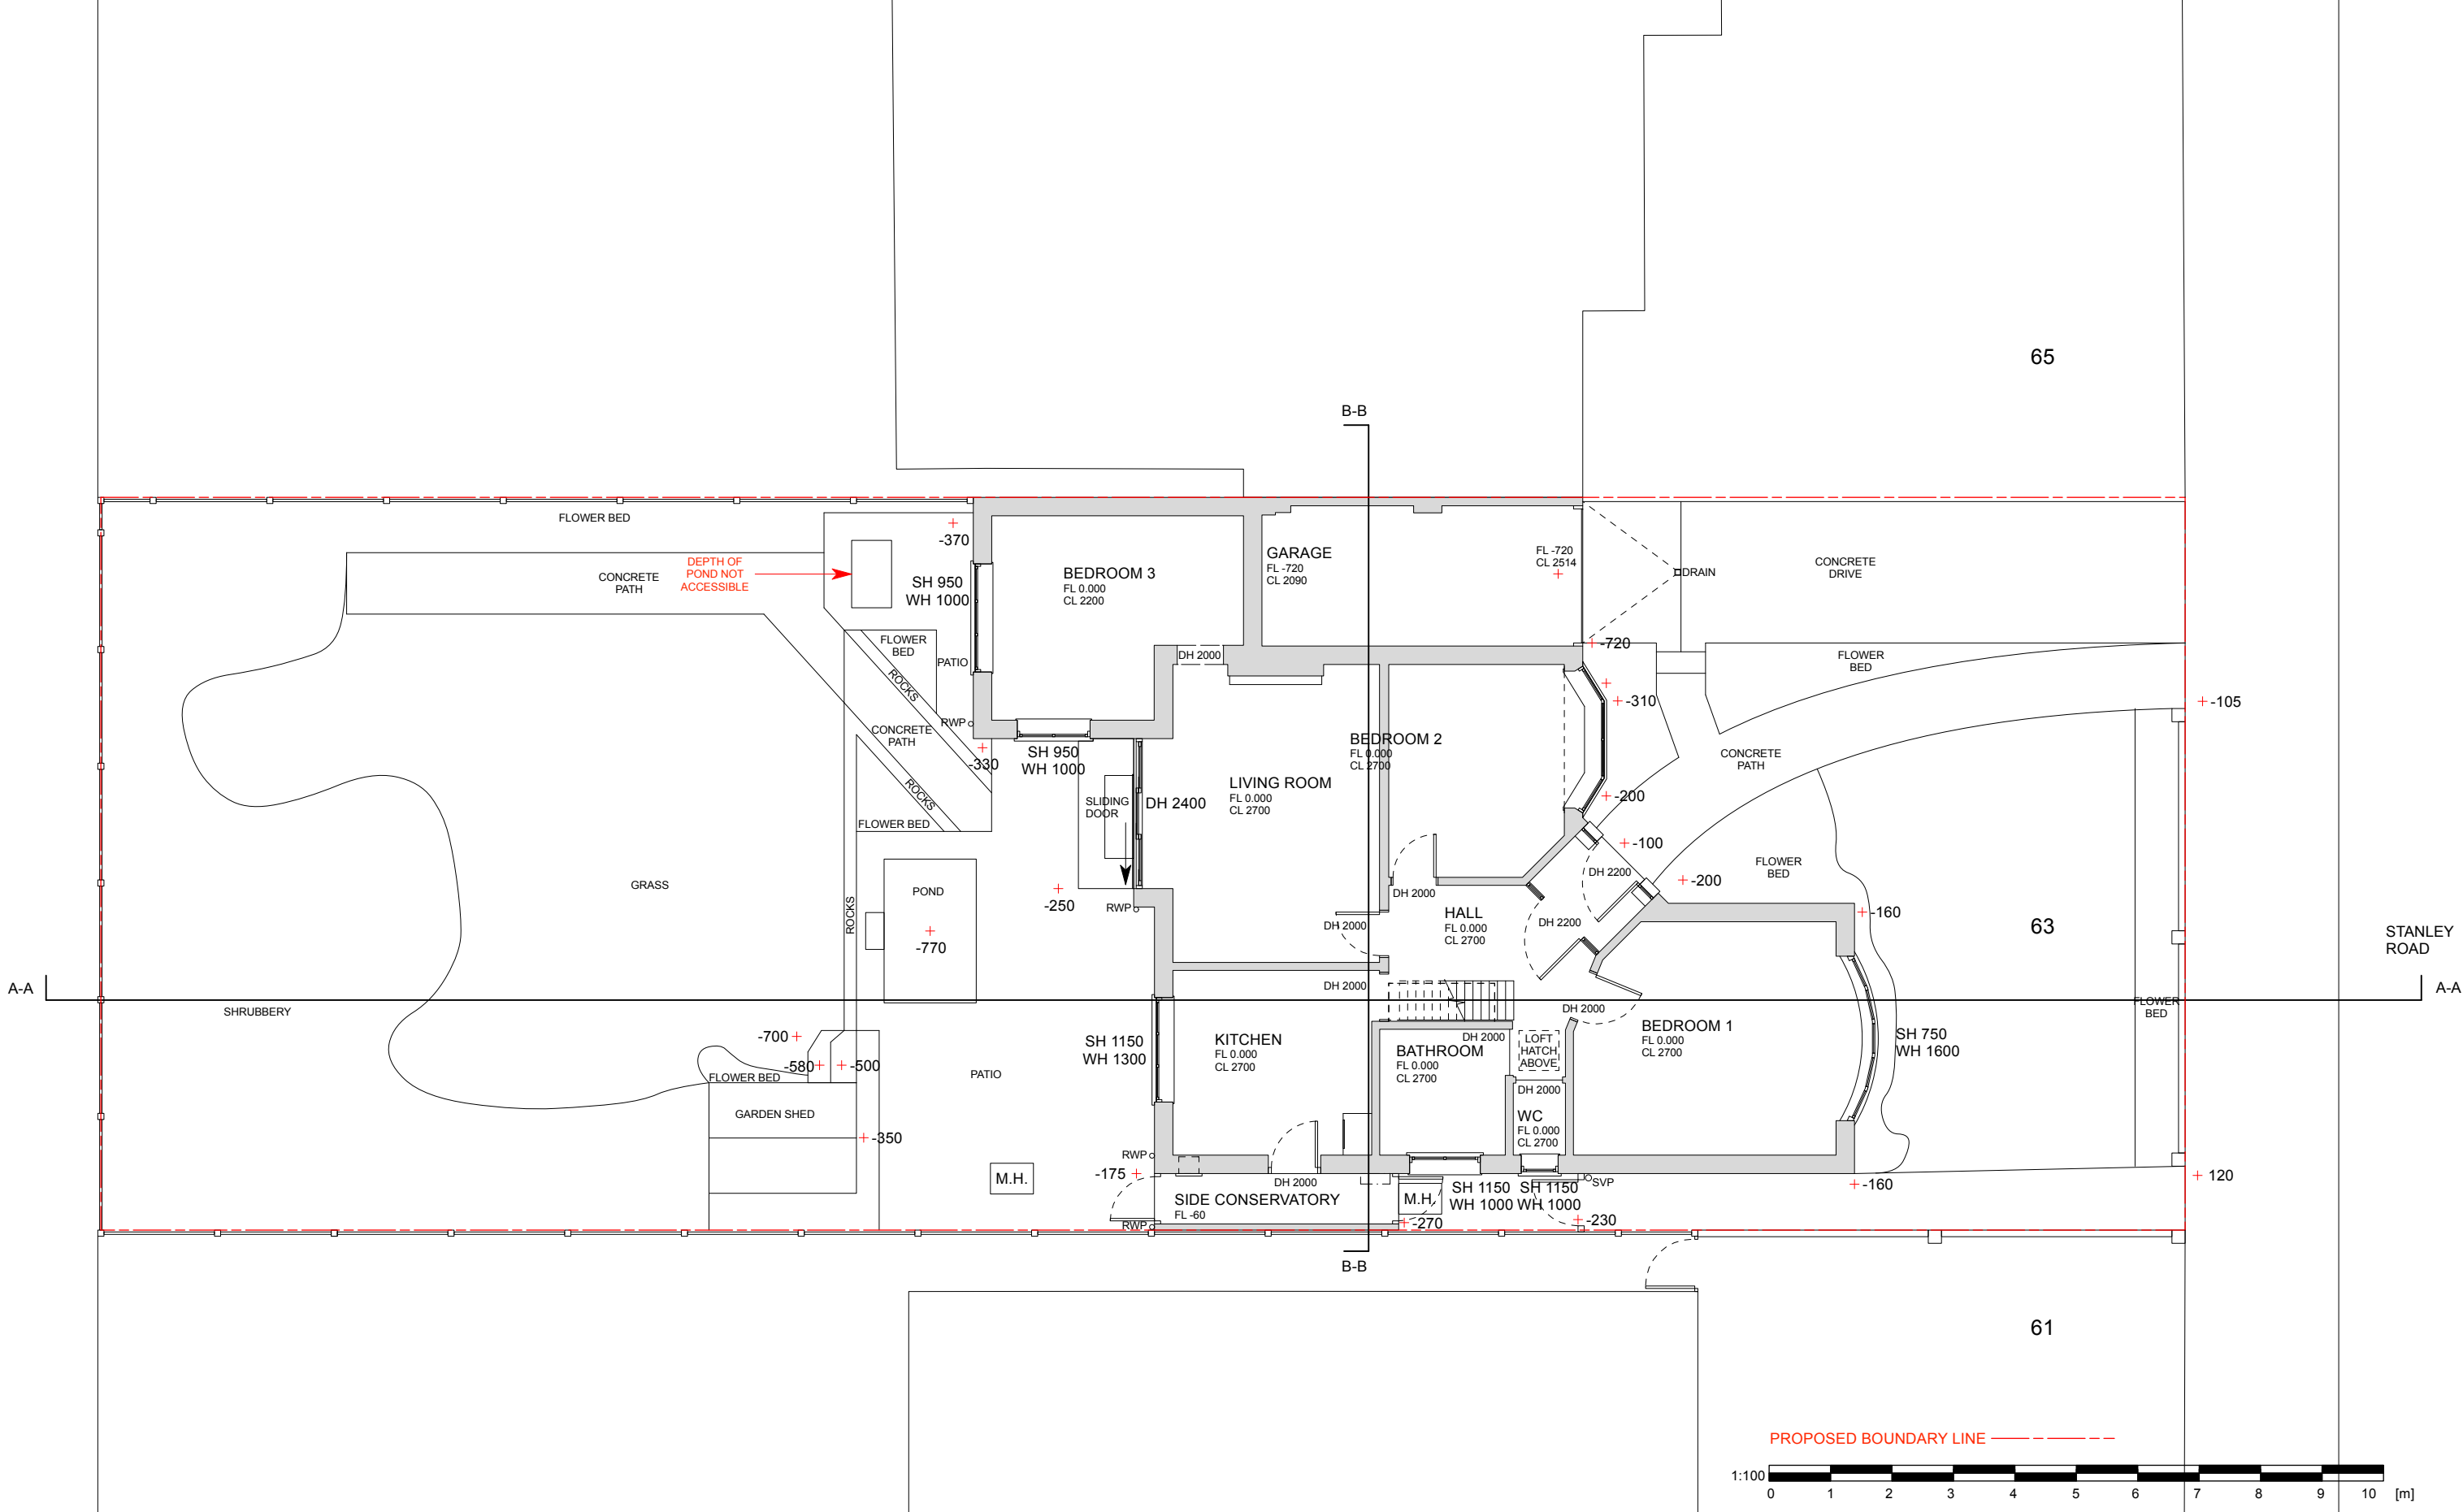

EXISTING GROUND FLOOR PLAN

MEASURED SURVEY

REV.	DATE	DESCRIPTION	REV.	DATE	DESCRIPTION	REV.	DATE	DESCRIPTION	NOTE:	CLIENT:	PROJECT:	SIMON MILLER ARCHITECTS T+44 (0)20 8201 9875 info@simonmillerarchitects.com simonmillerarchitects 11 Portsdown Mews Temple Fortune London NW11 7HD		DATE:	SEPTMBER 2024
									ALL DIMENSIONS ARE IN MILLIMETERS. INCONSISTENCIES ARE TO BE REPORTED TO THE ARCHITECT IMMEDIATELY.	CLAER WEBSTER	MEASURED SURVEY			DRAWN BY:	TJ
									COPYRIGHT IS HELD BY SIMON MILLER ARCHITECTS LTD.					SCALE:	1:100 @ A3
														DRAWING NO.:	591 EX01
														REVISION:	