


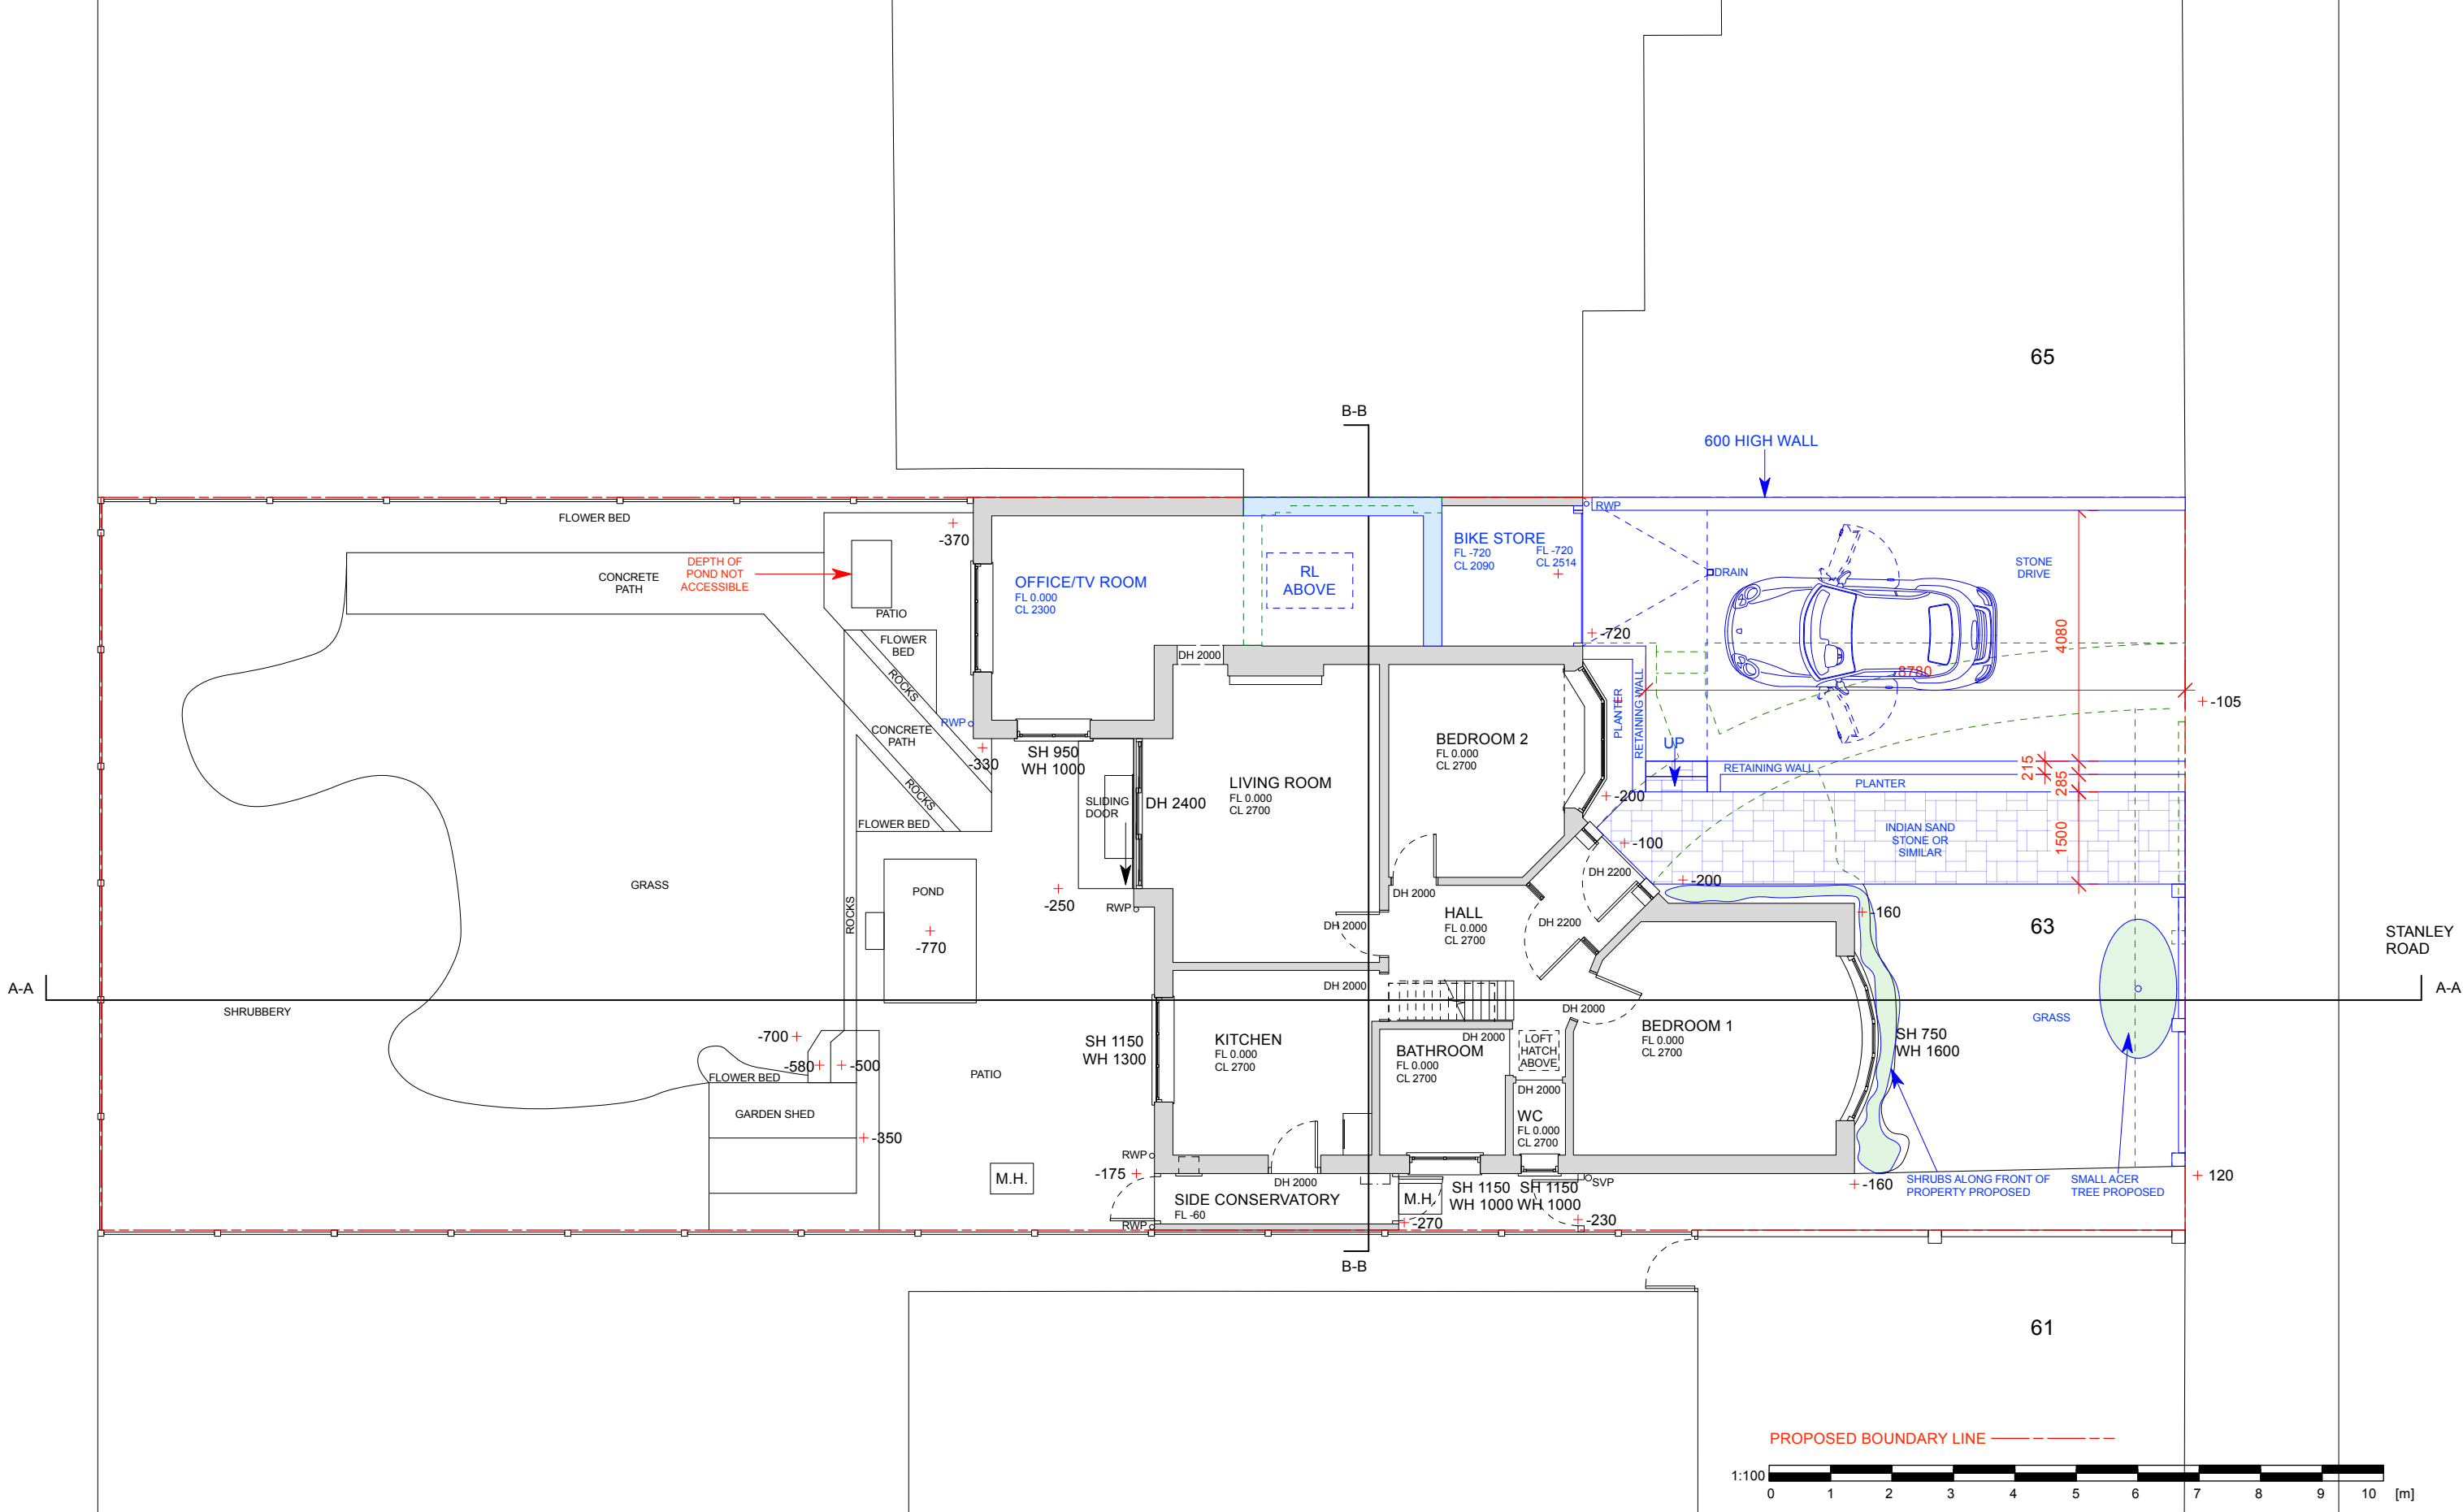

PROPOSED GROUND FLOOR PLAN

FOR PLANNING APPLICATION

REV.	DATE	DESCRIPTION	REV.	DATE	DESCRIPTION	NOTE:	CLIENT:	PROJECT:	SIMON MILLER ARCHITECTS T+44 (0)20 8201 9875 info@simonmillerarchitects.com simonmillerarchitects 11 Portsdown Mews Temple Fortune London NW11 7HD	DATE:	JANUARY 2025			
A. 14.03.25. FREVISED DRAWING FOLLOWING CASE OFFICER COMMENTS. SHRUBS AND TREE SHOWN IN FRONT GARDEN						ALL DIMENSIONS ARE IN MILLIMETERS. INCONSISTENCIES ARE TO BE REPORTED TO THE ARCHITECT IMMEDIATELY.	CLAER WEBSTER	RAISING OF GARAGE ROOF WITH FRONT GARDEN ALTERATIONS		DRAWN BY:	TJ			
												SCALE:	1:100 @ A3	
													DRAWING NO.:	591 PL01
													REVISION:	A
						COPYRIGHT IS HELD BY SIMON MILLER ARCHITECTS LTD.	SITE:	DRAWING TITLE:						
							63 STANLEY ROAD, NORTHWOOD HILLS, HA6 1RJ	PROPOSED GROUND FLOOR PLAN						